


LEGEND

- Category A trees
- Category B trees
- Category C trees
- Category U trees
- Root Protection Area
- Indicative Site Boundary
- Proposed Layout

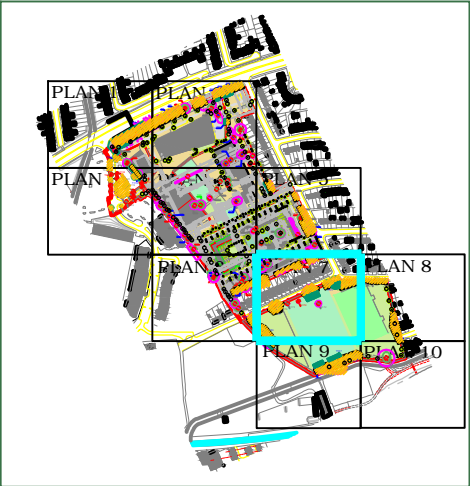


**LOCKHART
GARRATT**
www.lockhart-garratt.co.uk

TITLE: Arboricultural Impacts Plan - Plan 7	
PROJECT/SITE: Richmond College	
CLIENT: Cascade Consulting Ltd	
MAP REF: 3376/02/D14-1756	
REVISION: 3	
DATE: 28/04/15	SCALE: 1:500@A3
APPROVED BY: RD	PRODUCED BY: SW


Reproduction with the permission of The Controller of Her Majesty's Stationery Office Crown Copyright (c)
Licence number: AL 52281A000 Lockhart Garratt Ltd 8 Melbourn House, Corbygate Business Park, Weldon,
Corby, Northants NN17 5JG. Not to be reproduced without the permission of Lockhart Garratt Ltd

7 - 8 Melbourn House Corbygate Business Park Weldon, Corby Northamptonshire NN17 5JG 01536 408840	Fairfax House 27 Cromwell Business Park Chipping Norton Oxfordshire OX7 5SR 01808 848657
---	--

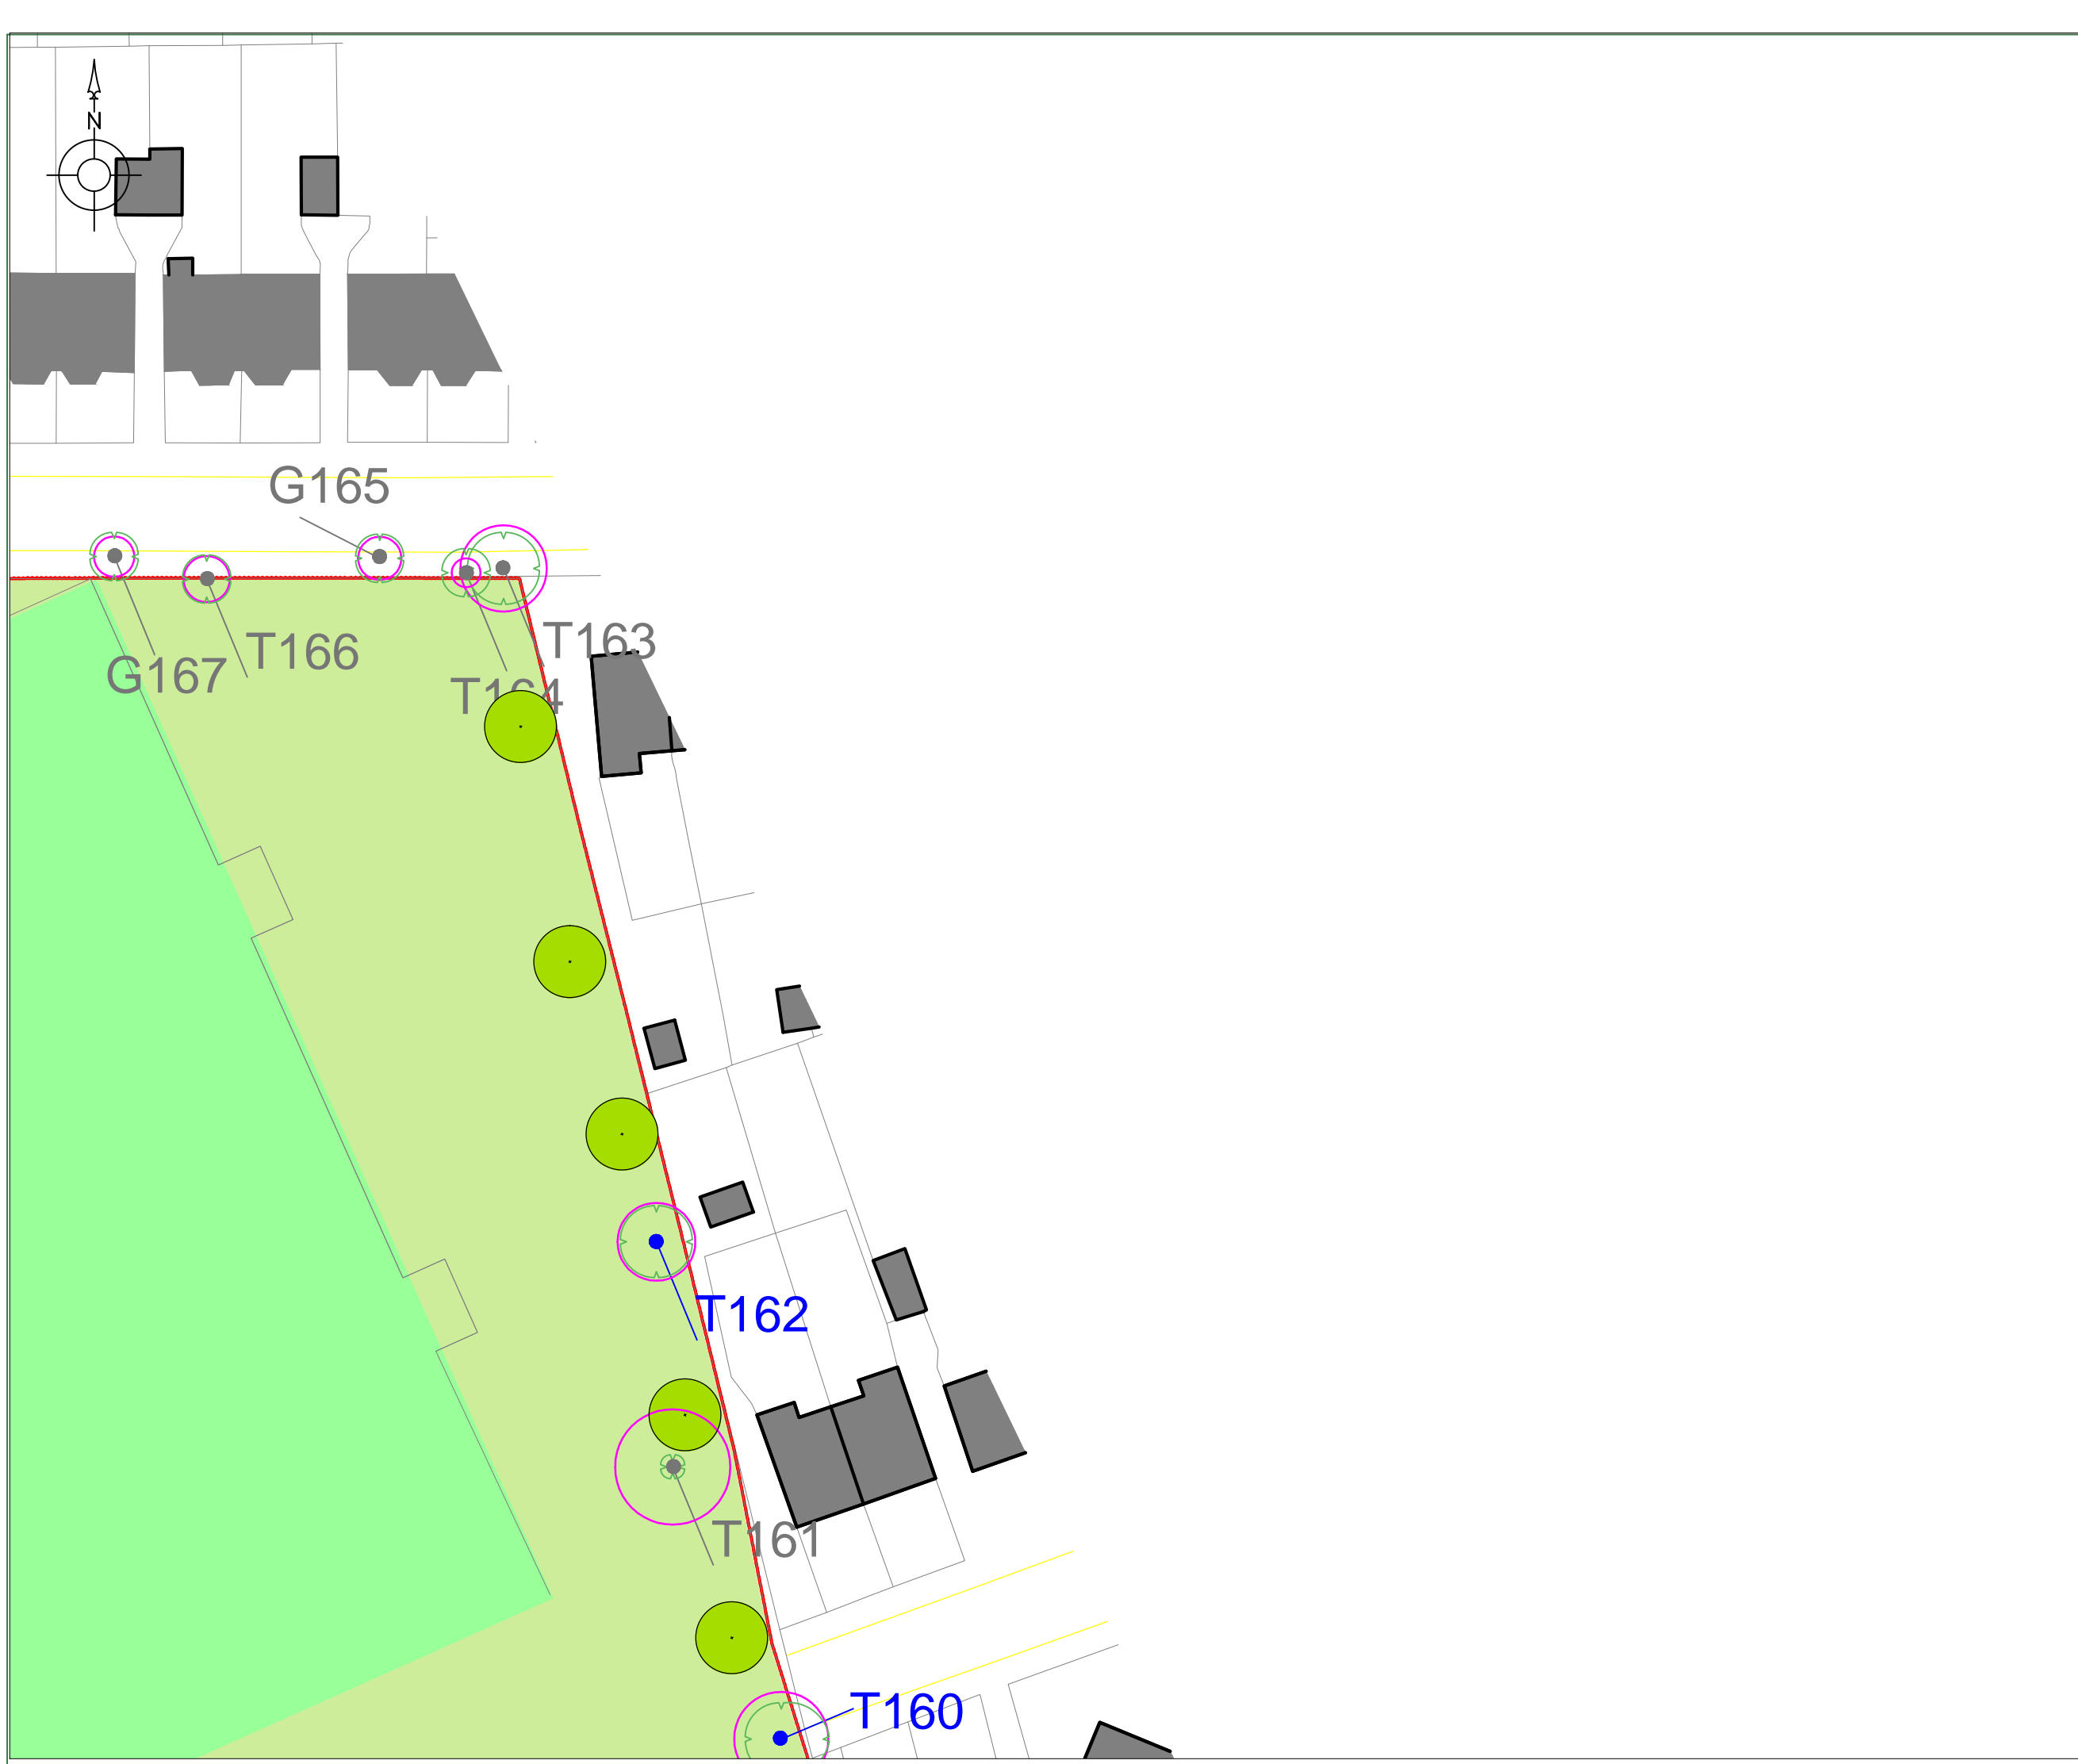

LEGEND

- Category A trees
- Category B trees
- Category C trees
- Category U trees
- Root Protection Area
- Indicative Site Boundary
- Proposed Layout

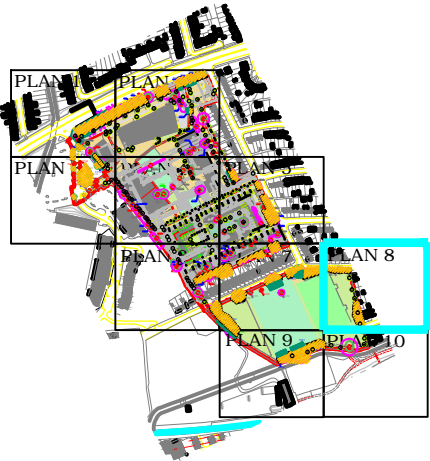


LOCKHART GARRATT
www.lockhart-garratt.co.uk





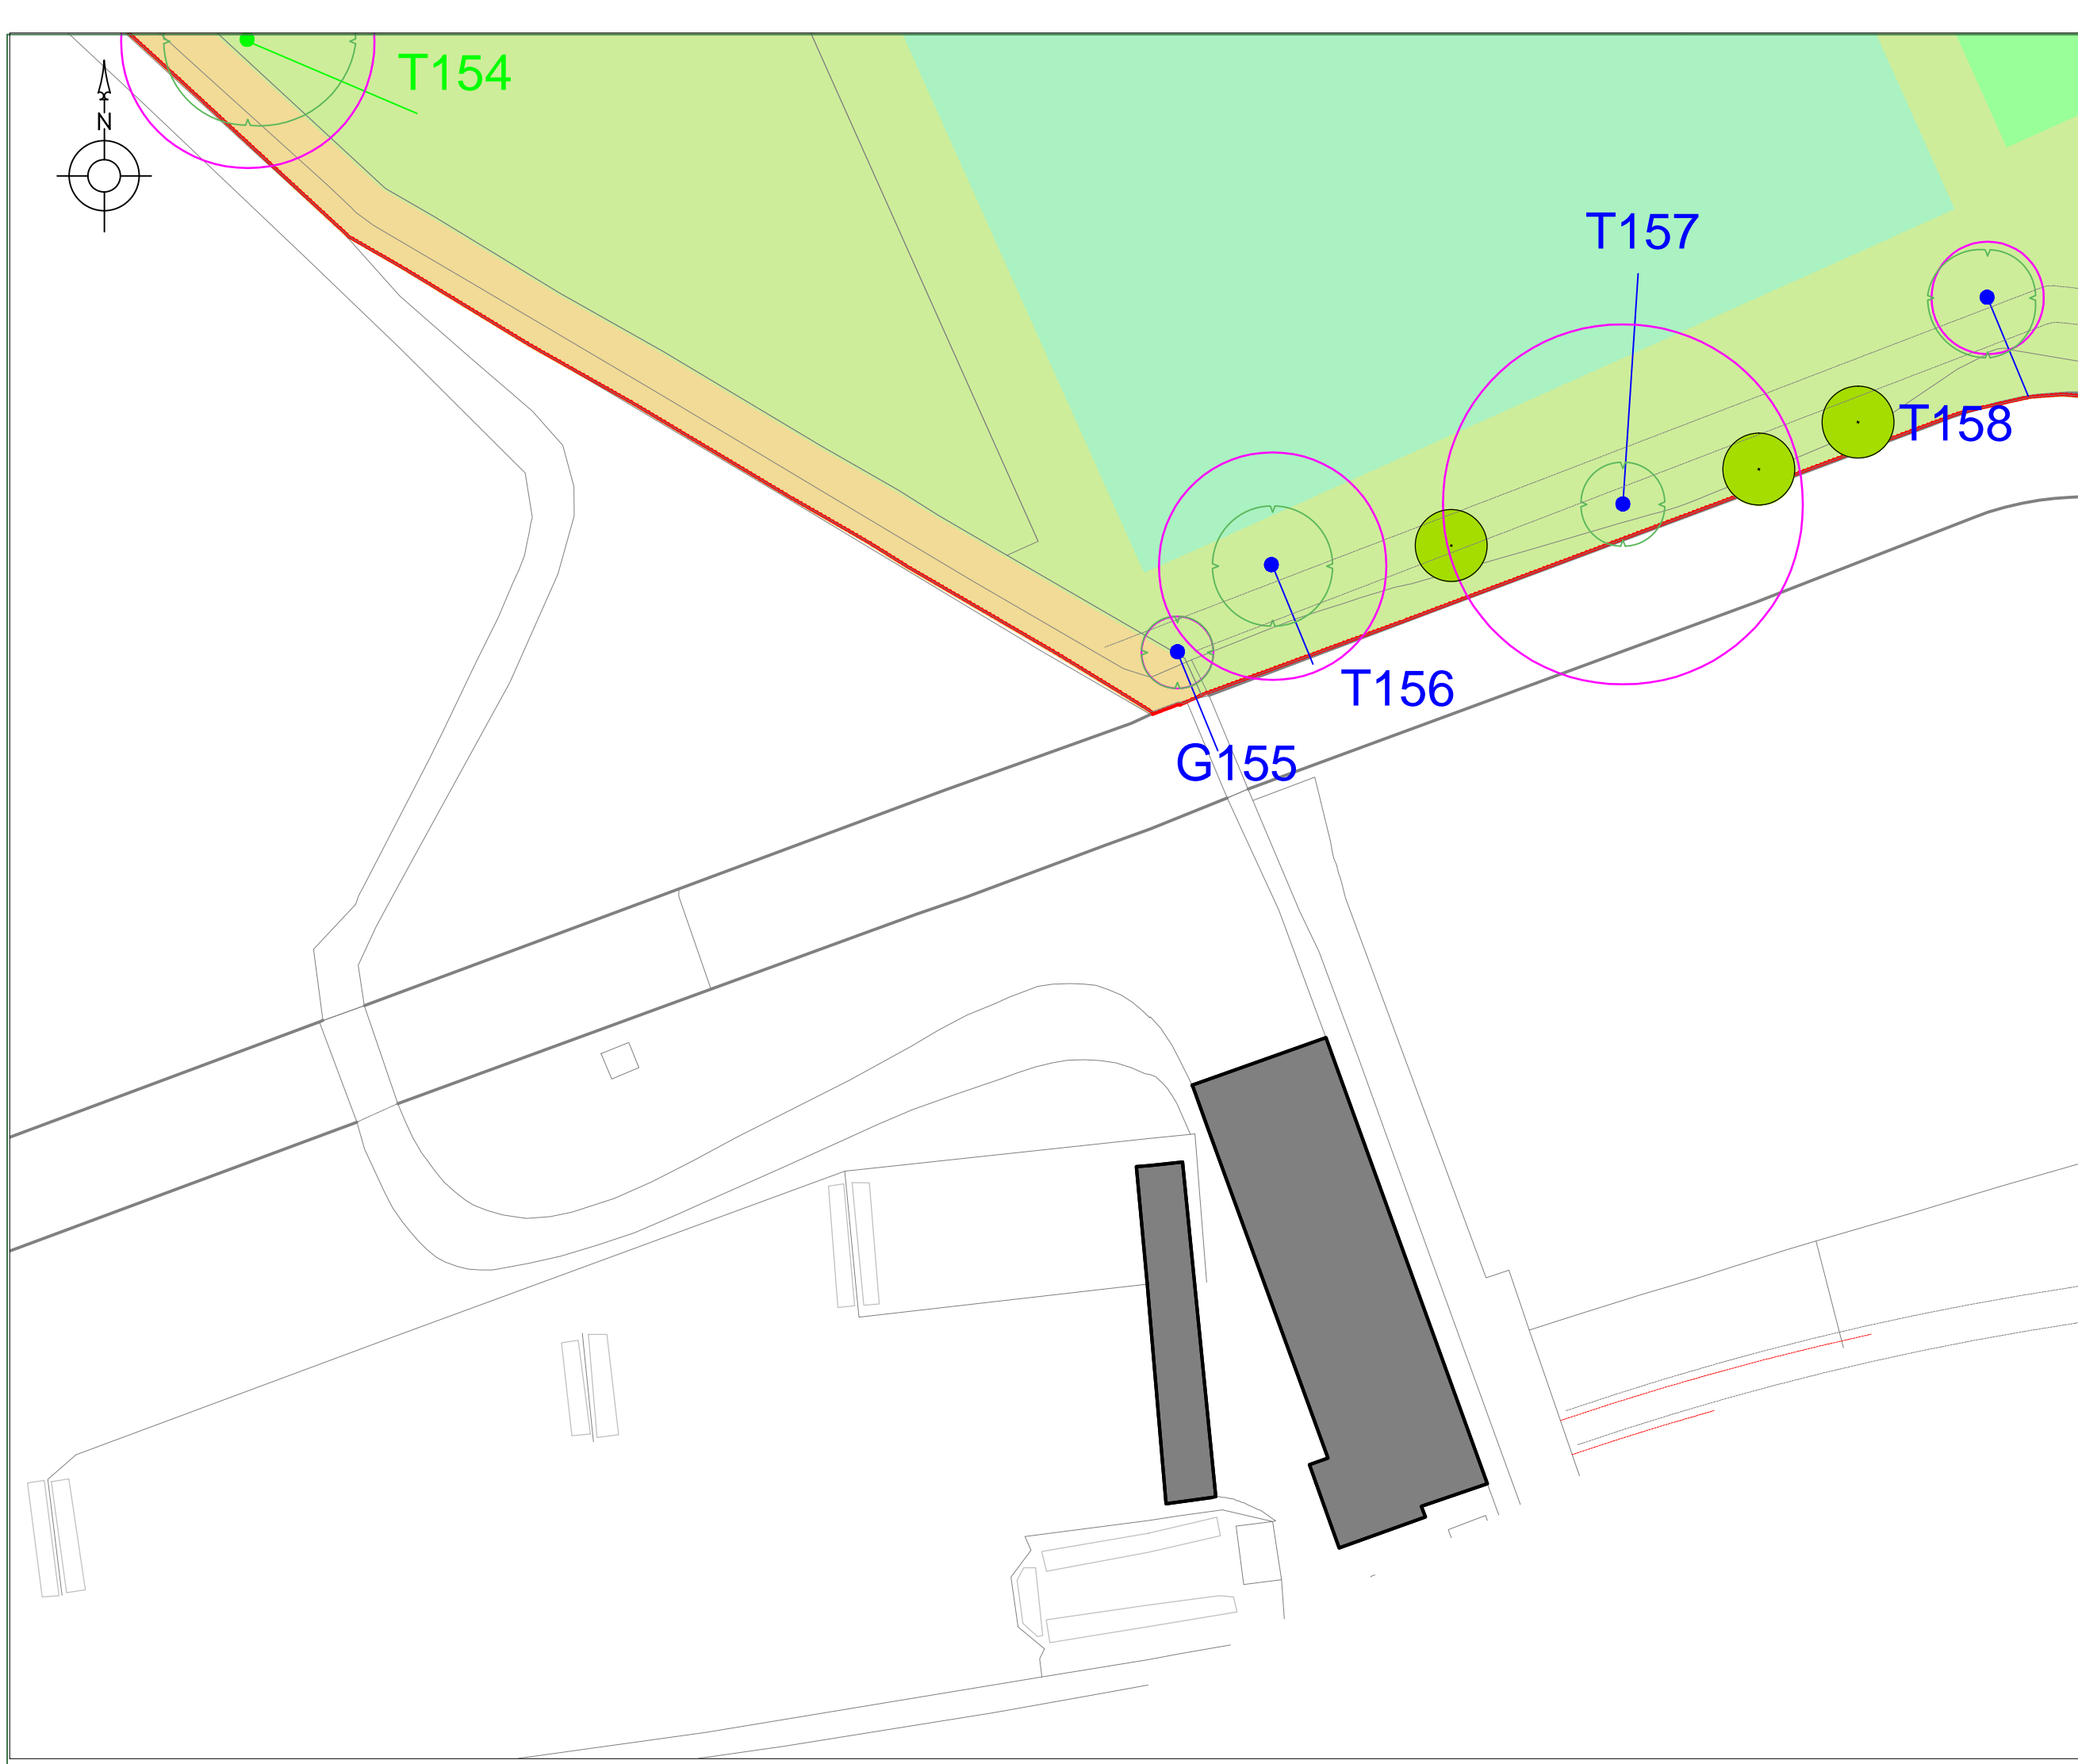


TITLE: Arboricultural Impacts Plan - Plan 8	
PROJECT/SITE: Richmond College	
CLIENT: Cascade Consulting Ltd	
MAP REF: 3376/02/D14-1756	
REVISION: 3	
DATE: 28/04/15	SCALE: 1:500@A3
APPROVED BY: RD	PRODUCED BY: SW


Reproduction with the permission of The Controller of Her Majesty's Stationery Office Crown Copyright (c)
Licence number: AL 52281A/000 Lockhart Garratt Ltd 8 Melbourn House, Corbygate Business Park, Weldon,
Corby, Northants NN17 5JG. Not to be reproduced without the permission of Lockhart Garratt Ltd

7 - 8 Melbourn House Corbygate Business Park Weldon, Corby Northamptonshire NN17 5JG 01536 409840	Fairfax House 27 Cromwell Business Park Chipping Norton Oxfordshire OX7 5SR 01808 848657
---	--



LEGEND

-  Category A trees
-  Category B trees
-  Category C trees
-  Category U trees
-  Root Protection Area
-  Indicative Site Boundary
-  Proposed Layout

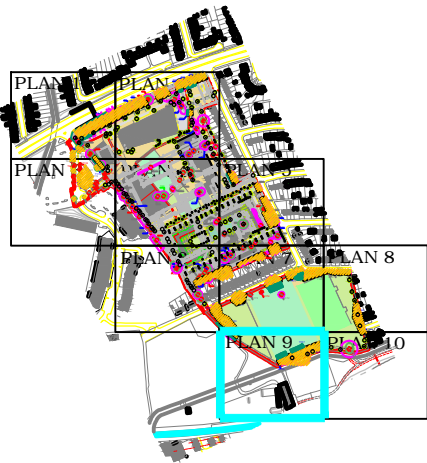


TITLE: Arboricultural Impacts Plan - Plan 9	
PROJECT/SITE: Richmond College	
CLIENT: Cascade Consulting Ltd	
MAP REF: 3376/02/D14-1756	
REVISION: 3	
DATE: 28/04/15	SCALE: 1:500@A3
APPROVED BY: RD	PRODUCED BY: SW

Reproduction with the permission of The Controller of Her Majesty's Stationery Office Crown Copyright (c)
Licence number: AL 52281A000 Lockhart Garratt Ltd 8 Melbourn House, Corbygate Business Park, Weldon,
Corby, Northants NN17 5JG. Not to be reproduced without the permission of Lockhart Garratt Ltd

7 - 8 Melbourn House
Corbygate Business Park
Weldon, Corby
Northamptonshire NN17 5JG
01536 409840

Fairfax House
27 Cromwell Business Park
Chipping Norton
Oxfordshire OX7 5SR
01808 848657

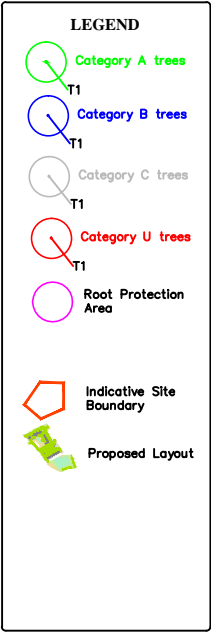

PRODUCED BY:
SW