


LEGEND

- Category A trees (Green circle with T1)
- Category B trees (Blue circle with T1)
- Category C trees (Grey circle with T1)
- Category U trees (Red circle with T1)
- Root Protection Area (Pink circle)
- Indicative Site Boundary (Red outline)
- Proposed Layout (Green shaded area)

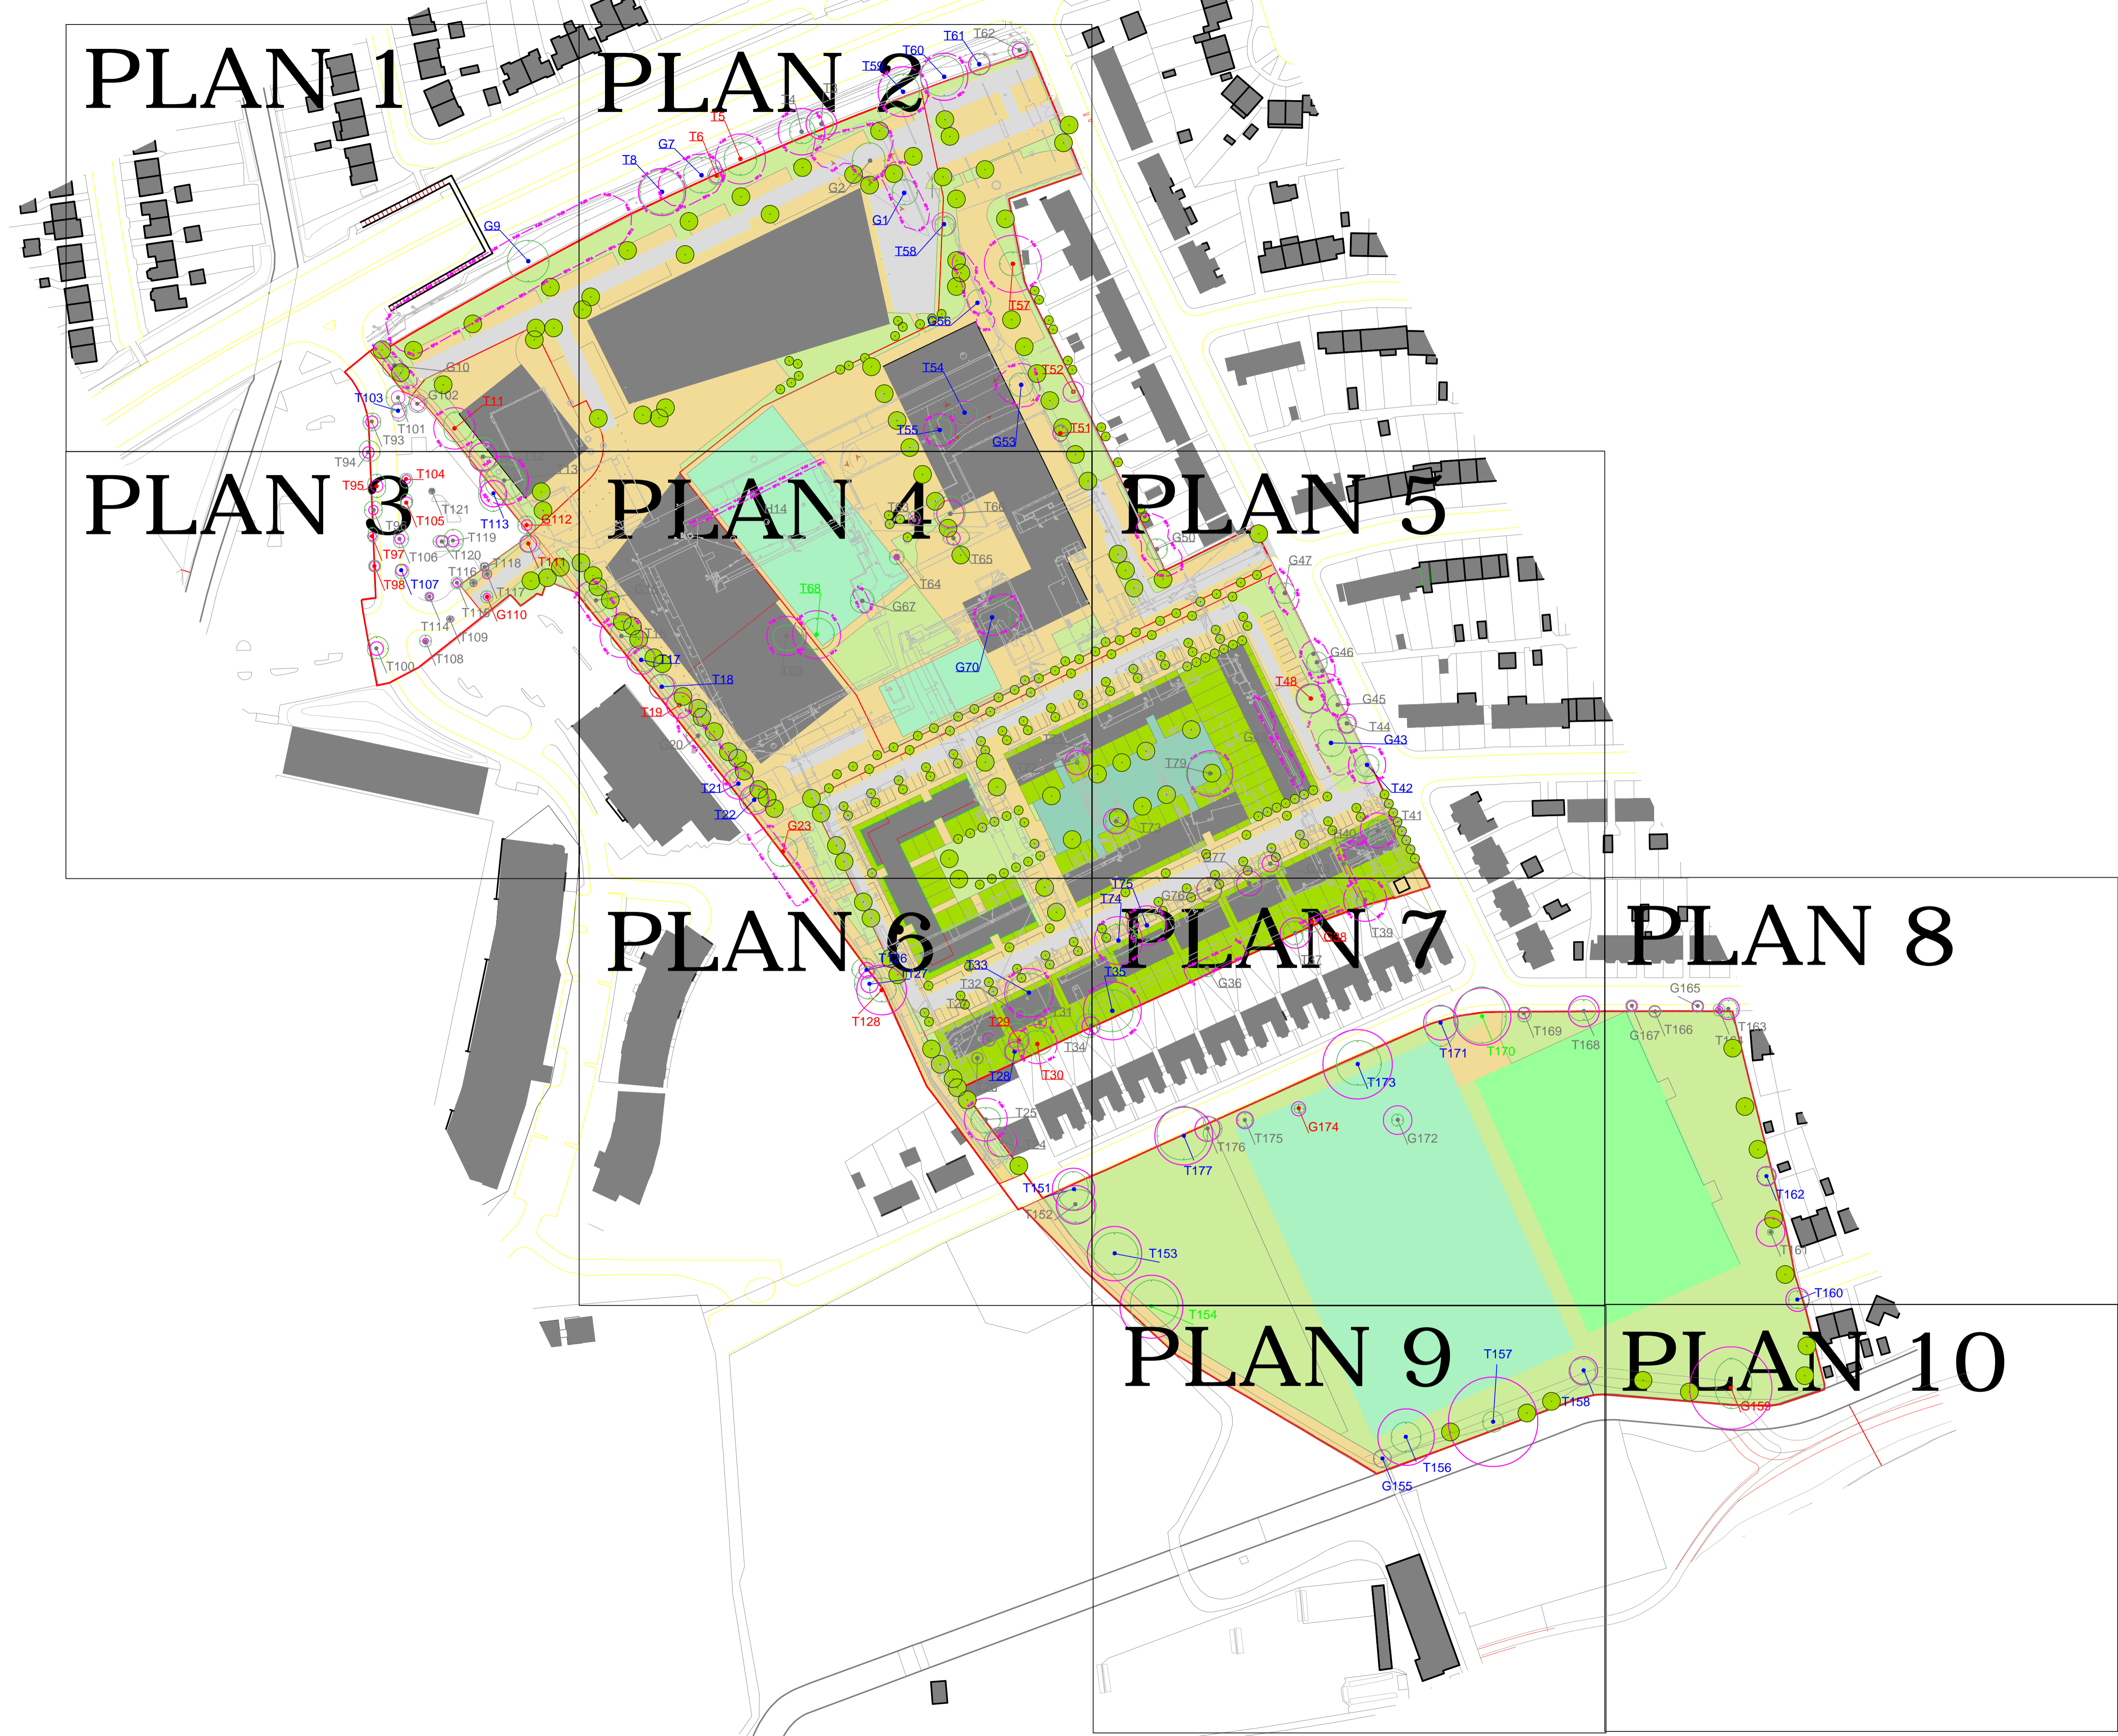

LOCKHART GARRATT
www.lockhart-garratt.co.uk

TITLE: Arboricultural Impacts Plan - Overview

PROJECT/SITE: Richmond College

CLIENT: Cascade Consulting Ltd



MAP REF: 3376/02/D14-1756

REVISION: 3

DATE: 28/04/15 SCALE: 1:1000@A1


APPROVED BY: RD PRODUCED BY: SW

Preparation with the permission of The Council of the Borough of Richmond (The Council).
© Lockhart Garratt 2015. All rights reserved. No part of this publication may be reproduced, stored in a retrieval system, or transmitted in any form or by any means, electronic, mechanical, photocopying, recording, or by any information storage or retrieval system, without the prior written permission of Lockhart Garratt.

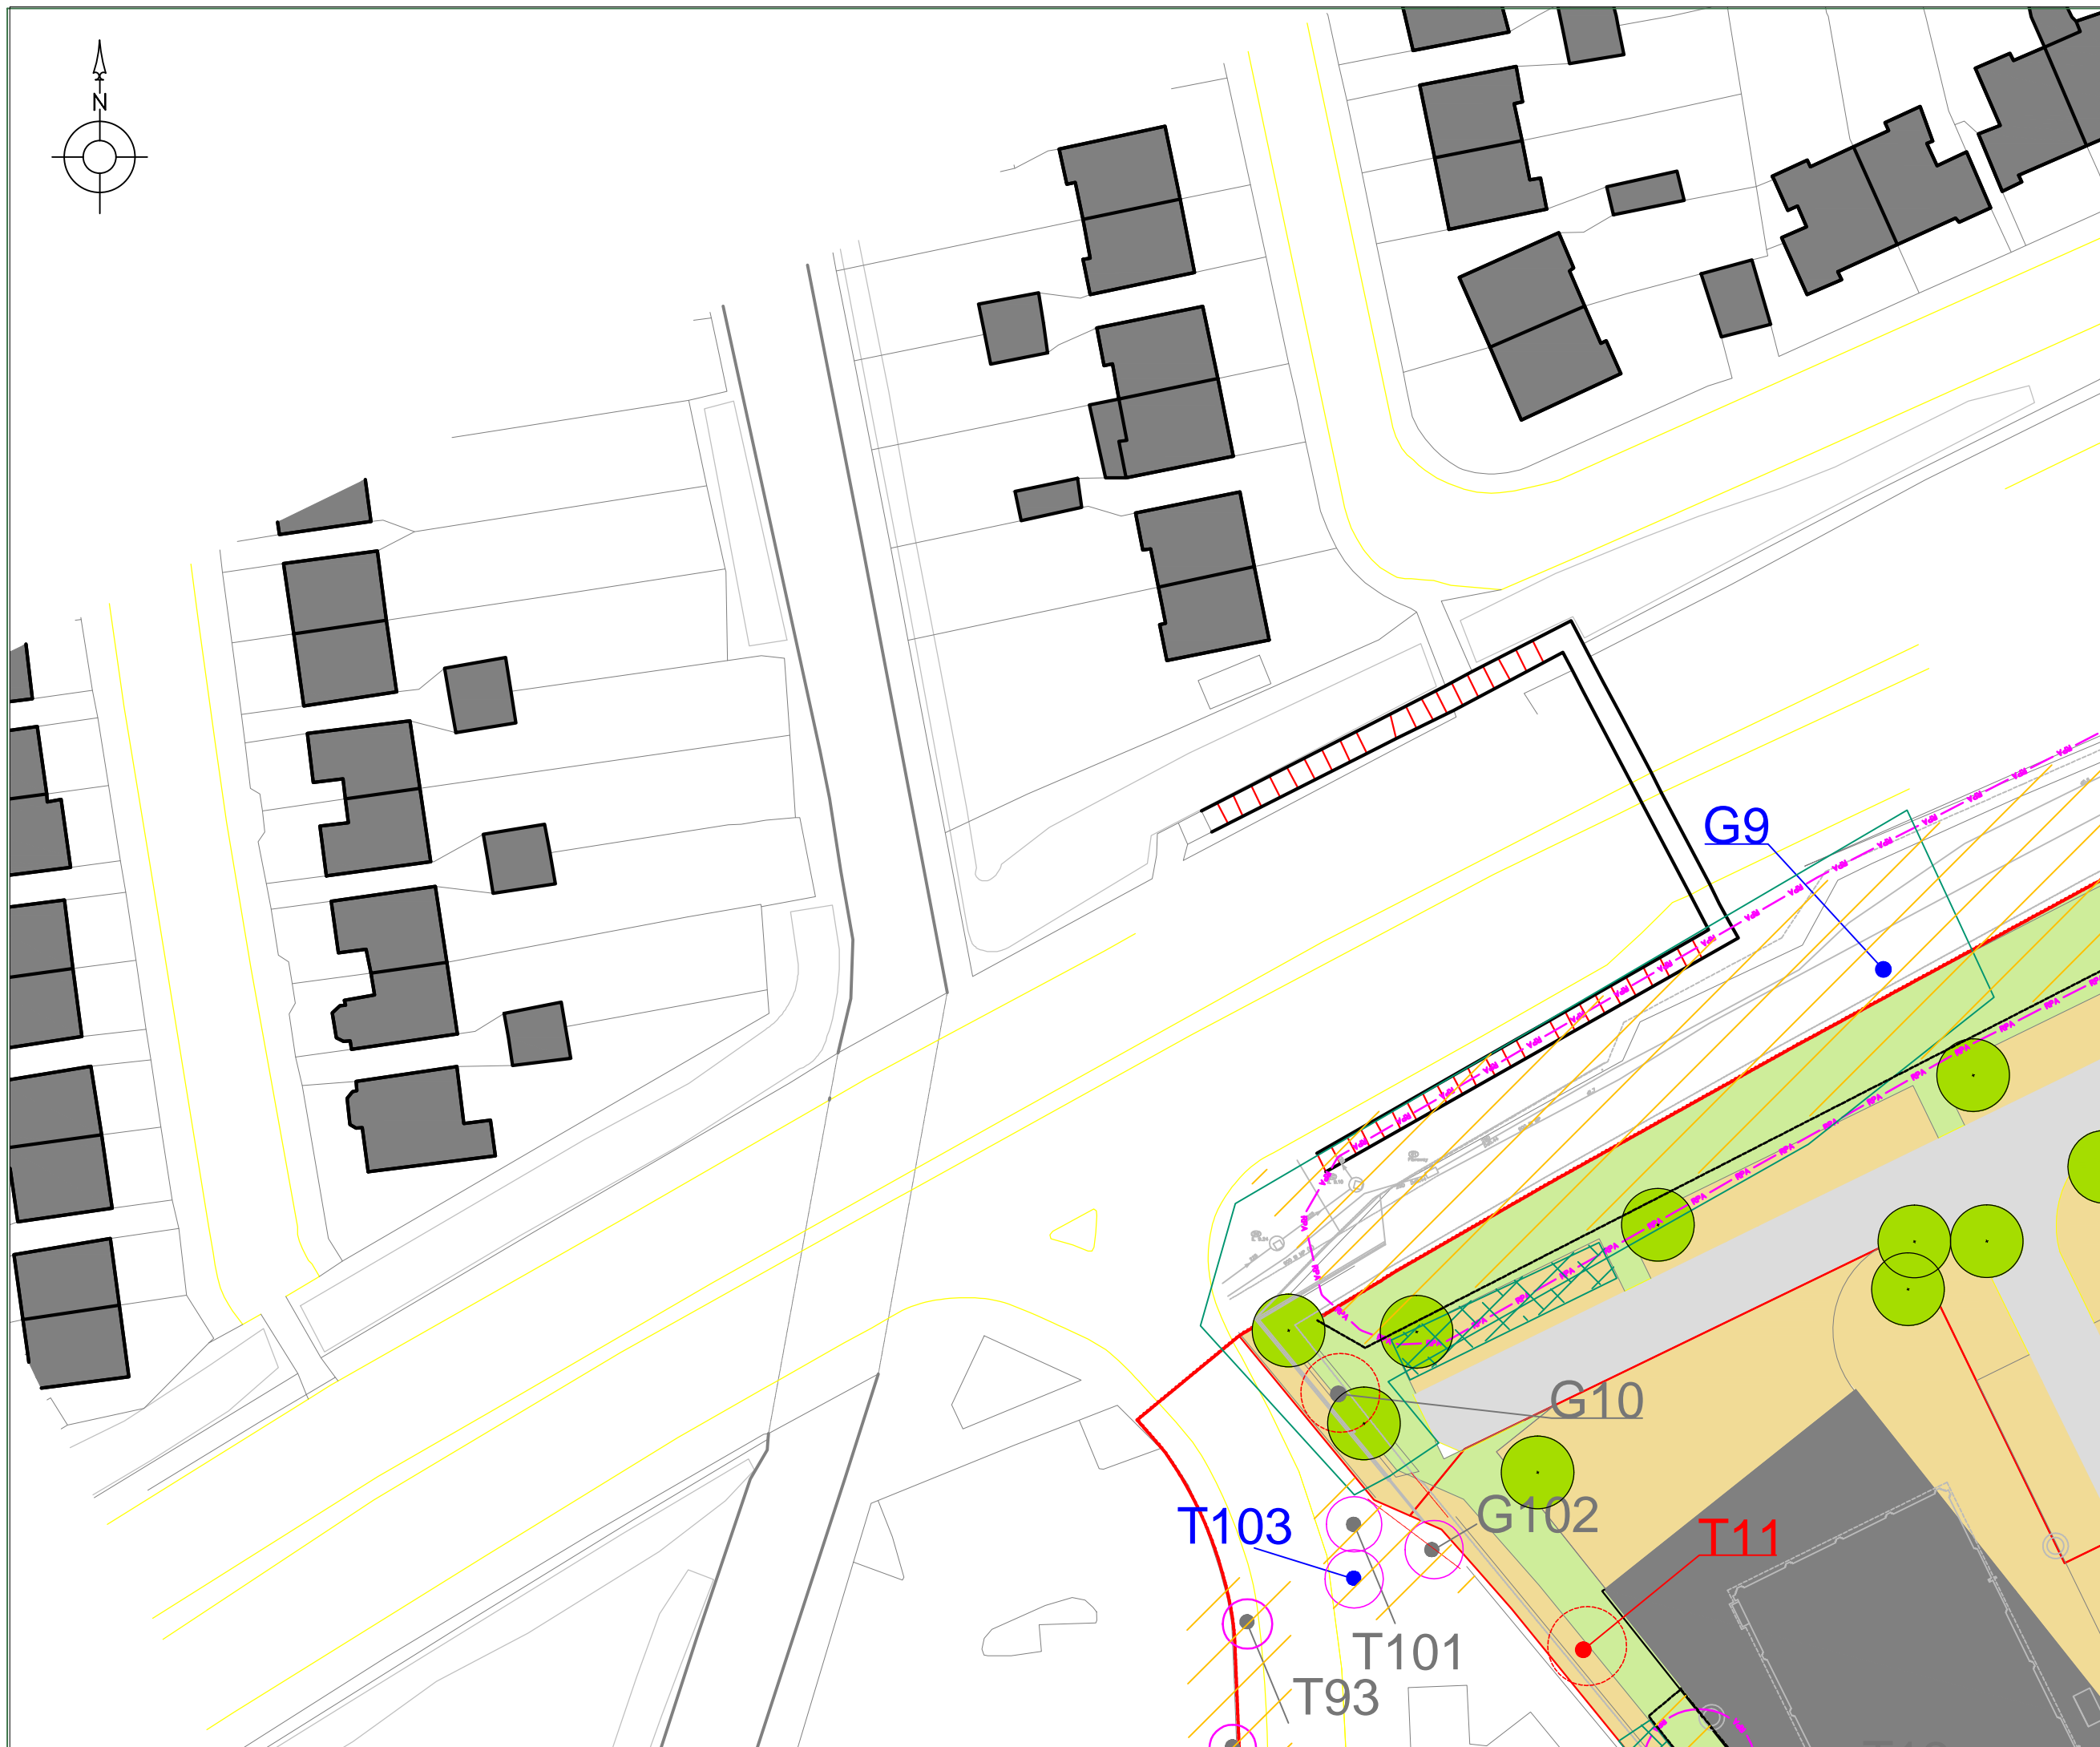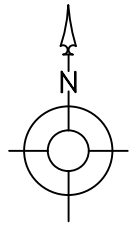

LEGEND


- Category A trees (Green circle with T1)
- Category B trees (Blue circle with T1)
- Category C trees (Grey circle with T1)
- Category U trees (Red circle with T1)
- Root Protection Area (Pink circle)
- Trees to be removed (Red circle)
- Indicative Site Boundary (Dashed red line)
- Proposed Layout (Green hatched area)
- Construction Exclusion Zone (CEZ) (Yellow hatched area)
- Tree Protective Fencing (Black line with cross-hatch)
- No-dig Construction (Green hatched area)

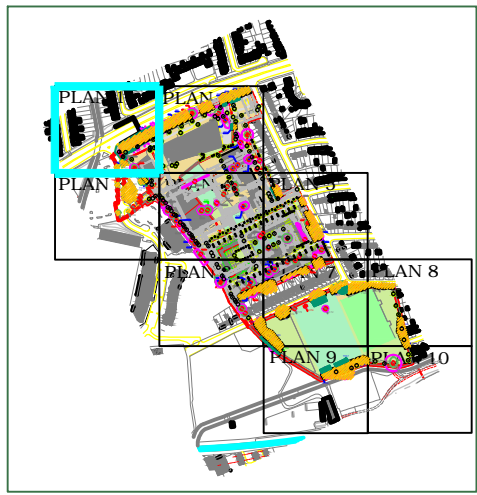

TITLE: Draft Tree Protection Plan - Plan 1	
PROJECT/SITE: Richmond College	
CLIENT: Cascade Consulting Ltd	
MAP REF: 3376/02/D14-2956	
REVISION: 3	
DATE: 28/04/15	SCALE: 1:500@A3
APPROVED BY: RD	PRODUCED BY: SW


Reproduction with the permission of The Controller of Her Majesty's Stationery Office Crown Copyright (c) Licence number: AL 52281A000 Lockhart Garratt Ltd 8 Melbourn House, Corbygate Business Park, Weldon, Corby, Northants NN17 5JG. Not to be reproduced without the permission of Lockhart Garratt Ltd

7 - 8 Melbourn House Corbygate Business Park Weldon, Corby Northamptonshire NN17 5JG 01535 408840	Fairfax House 27 Cromwell Business Park Chipping Norton Oxfordshire OX7 5SR 01878 648657
---	--

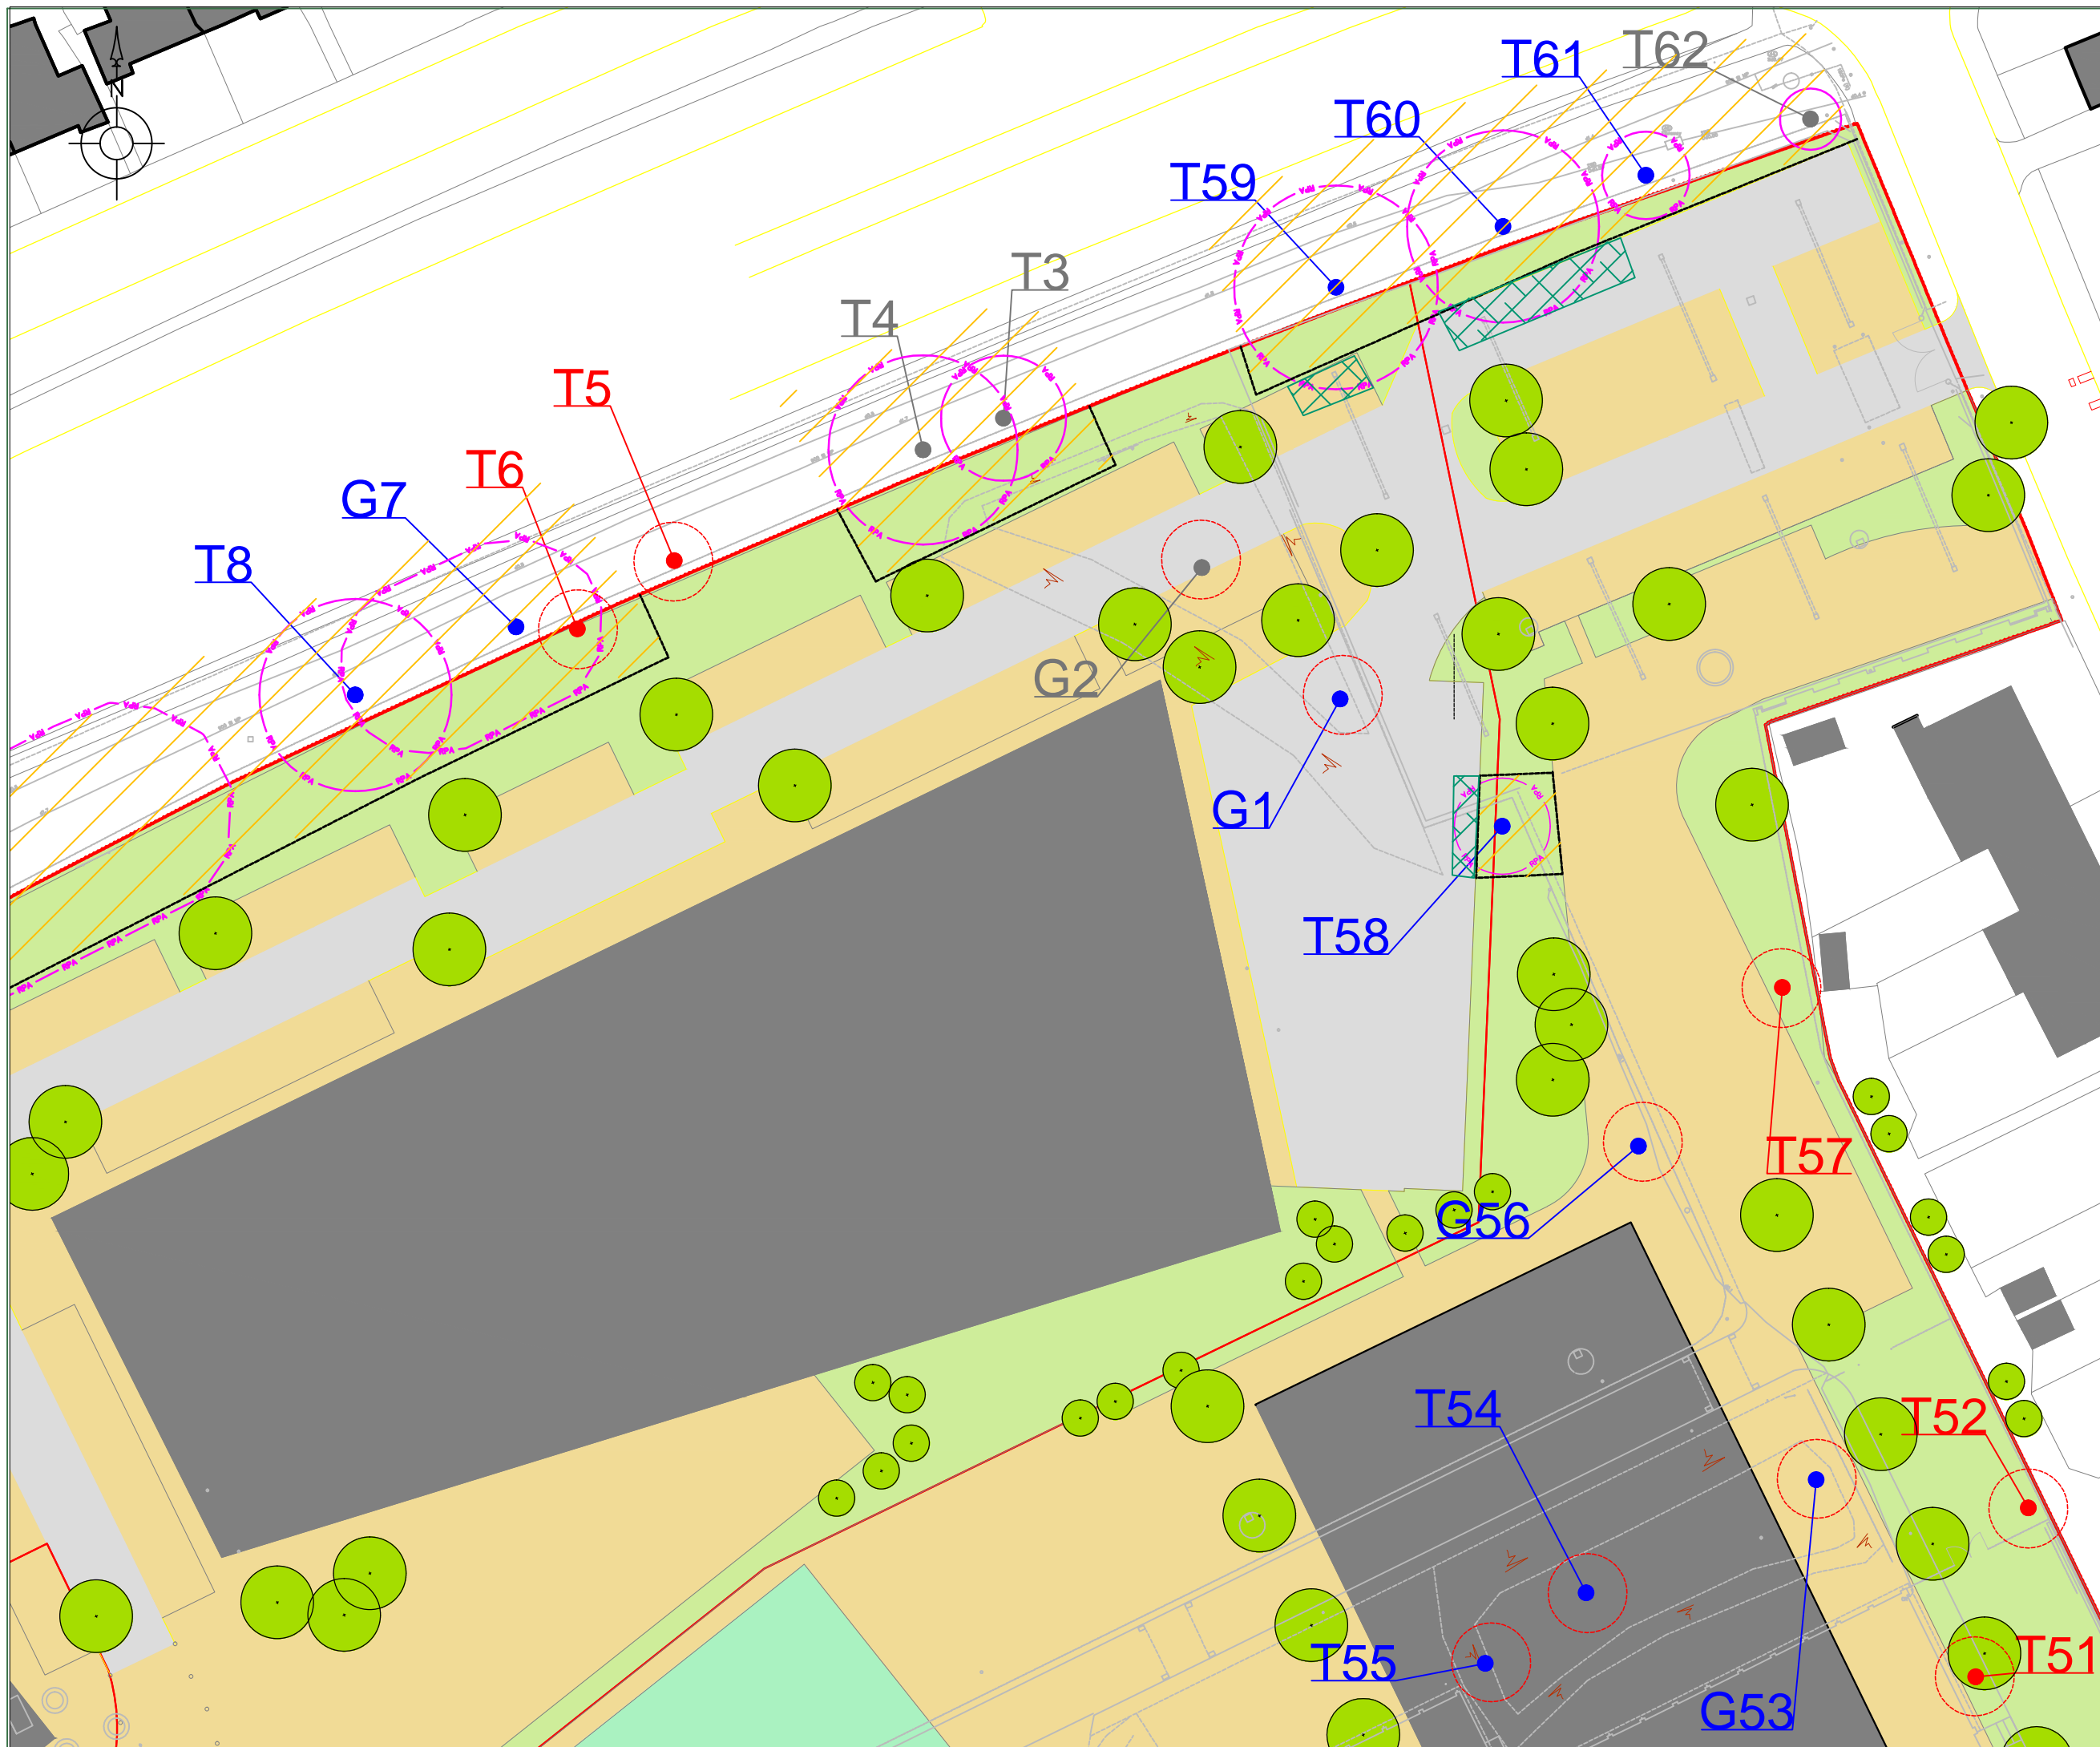

LEGEND

- Category A trees
- Category B trees
- Category C trees
- Category U trees
- Root Protection Area
- Trees to be removed
- Indicative Site Boundary
- Proposed Layout
- Construction Exclusion Zone (CEZ)
- Tree Protective Fencing
- No-dig Construction

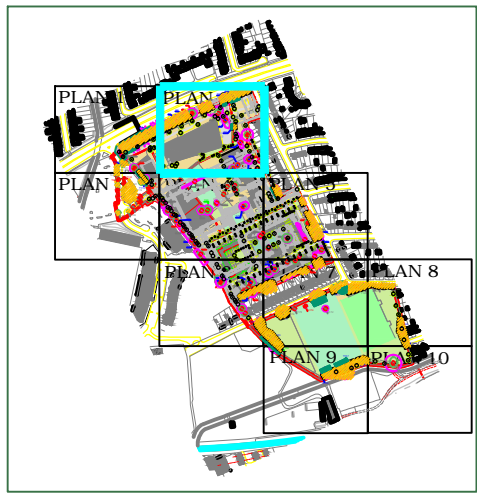

LOCKHART GARRATT
www.lockhart-garratt.co.uk

TITLE: Draft Tree Protection Plan - Plan 2	
PROJECT/SITE: Richmond College	
CLIENT: Cascade Consulting Ltd	
MAP REF: 3376/02/D14-2956	
REVISION: 3	
DATE: 28/04/15	SCALE: 1:500@A3
APPROVED BY: RD	PRODUCED BY: SW

Reproduction with the permission of The Controller of Her Majesty's Stationery Office Crown Copyright (c) Licence number: AL 52281A000 Lockhart Garratt Ltd 8 Melbourn House, Corbygate Business Park, Weldon, Corby, Northants NN17 5JG. Not to be reproduced without the permission of Lockhart Garratt Ltd

<p>7 - 8 Melbourn House Corbygate Business Park Weldon, Corby Northamptonshire NN17 5JG 01536 408840</p>	<p>Fairfax House 27 Cromwell Business Park Chipping Norton Oxfordshire OX7 5SR 01808 648657</p>
--	---