


**LEGEND**

- Category A trees (Green circle with T1)
- Category B trees (Blue circle with T1)
- Category C trees (Grey circle with T1)
- Category U trees (Red circle with T1)
- Root Protection Area (Pink circle)
- Trees to be removed (Red dashed circle)
- Indicative Site Boundary (Red line)
- Proposed Layout (Green hatched area)
- Construction Exclusion Zone (CEZ) (Yellow hatched area)
- Tree Protective Fencing (Black L-shaped symbol)
- No-dig Construction (Green grid pattern)

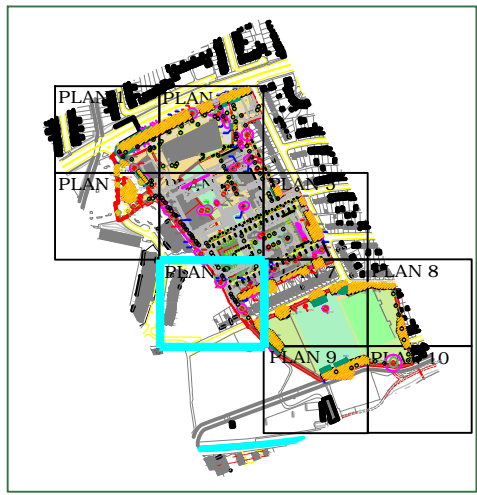


**LOCKHART GARRATT**  
www.lockhart-garratt.co.uk

TITLE: Draft Tree Protection Plan - Plan 6	
PROJECT/SITE: Richmond College	
CLIENT: Cascade Consulting Ltd	
MAP REF: 3376/02/D14-2956	
REVISION: 3	
DATE: 28/04/15	SCALE: 1:500@A3
APPROVED BY: RD	PRODUCED BY: SW


Reproduction with the permission of The Controller of Her Majesty's Stationery Office Crown Copyright (c) Licence number: AL 52281A000 Lockhart Garratt Ltd & Melbourn House, Corbygate Business Park, Weldon, Corby, Northants NN17 5JG. Not to be reproduced without the permission of Lockhart Garratt Ltd

7 - 8 Melbourn House Corbygate Business Park Weldon, Corby Northamptonshire NN17 5JG 01535 408840	Fairfax House 27 Cromwell Business Park Chipping Norton Oxfordshire OX7 5SR 01808 648657
---	--

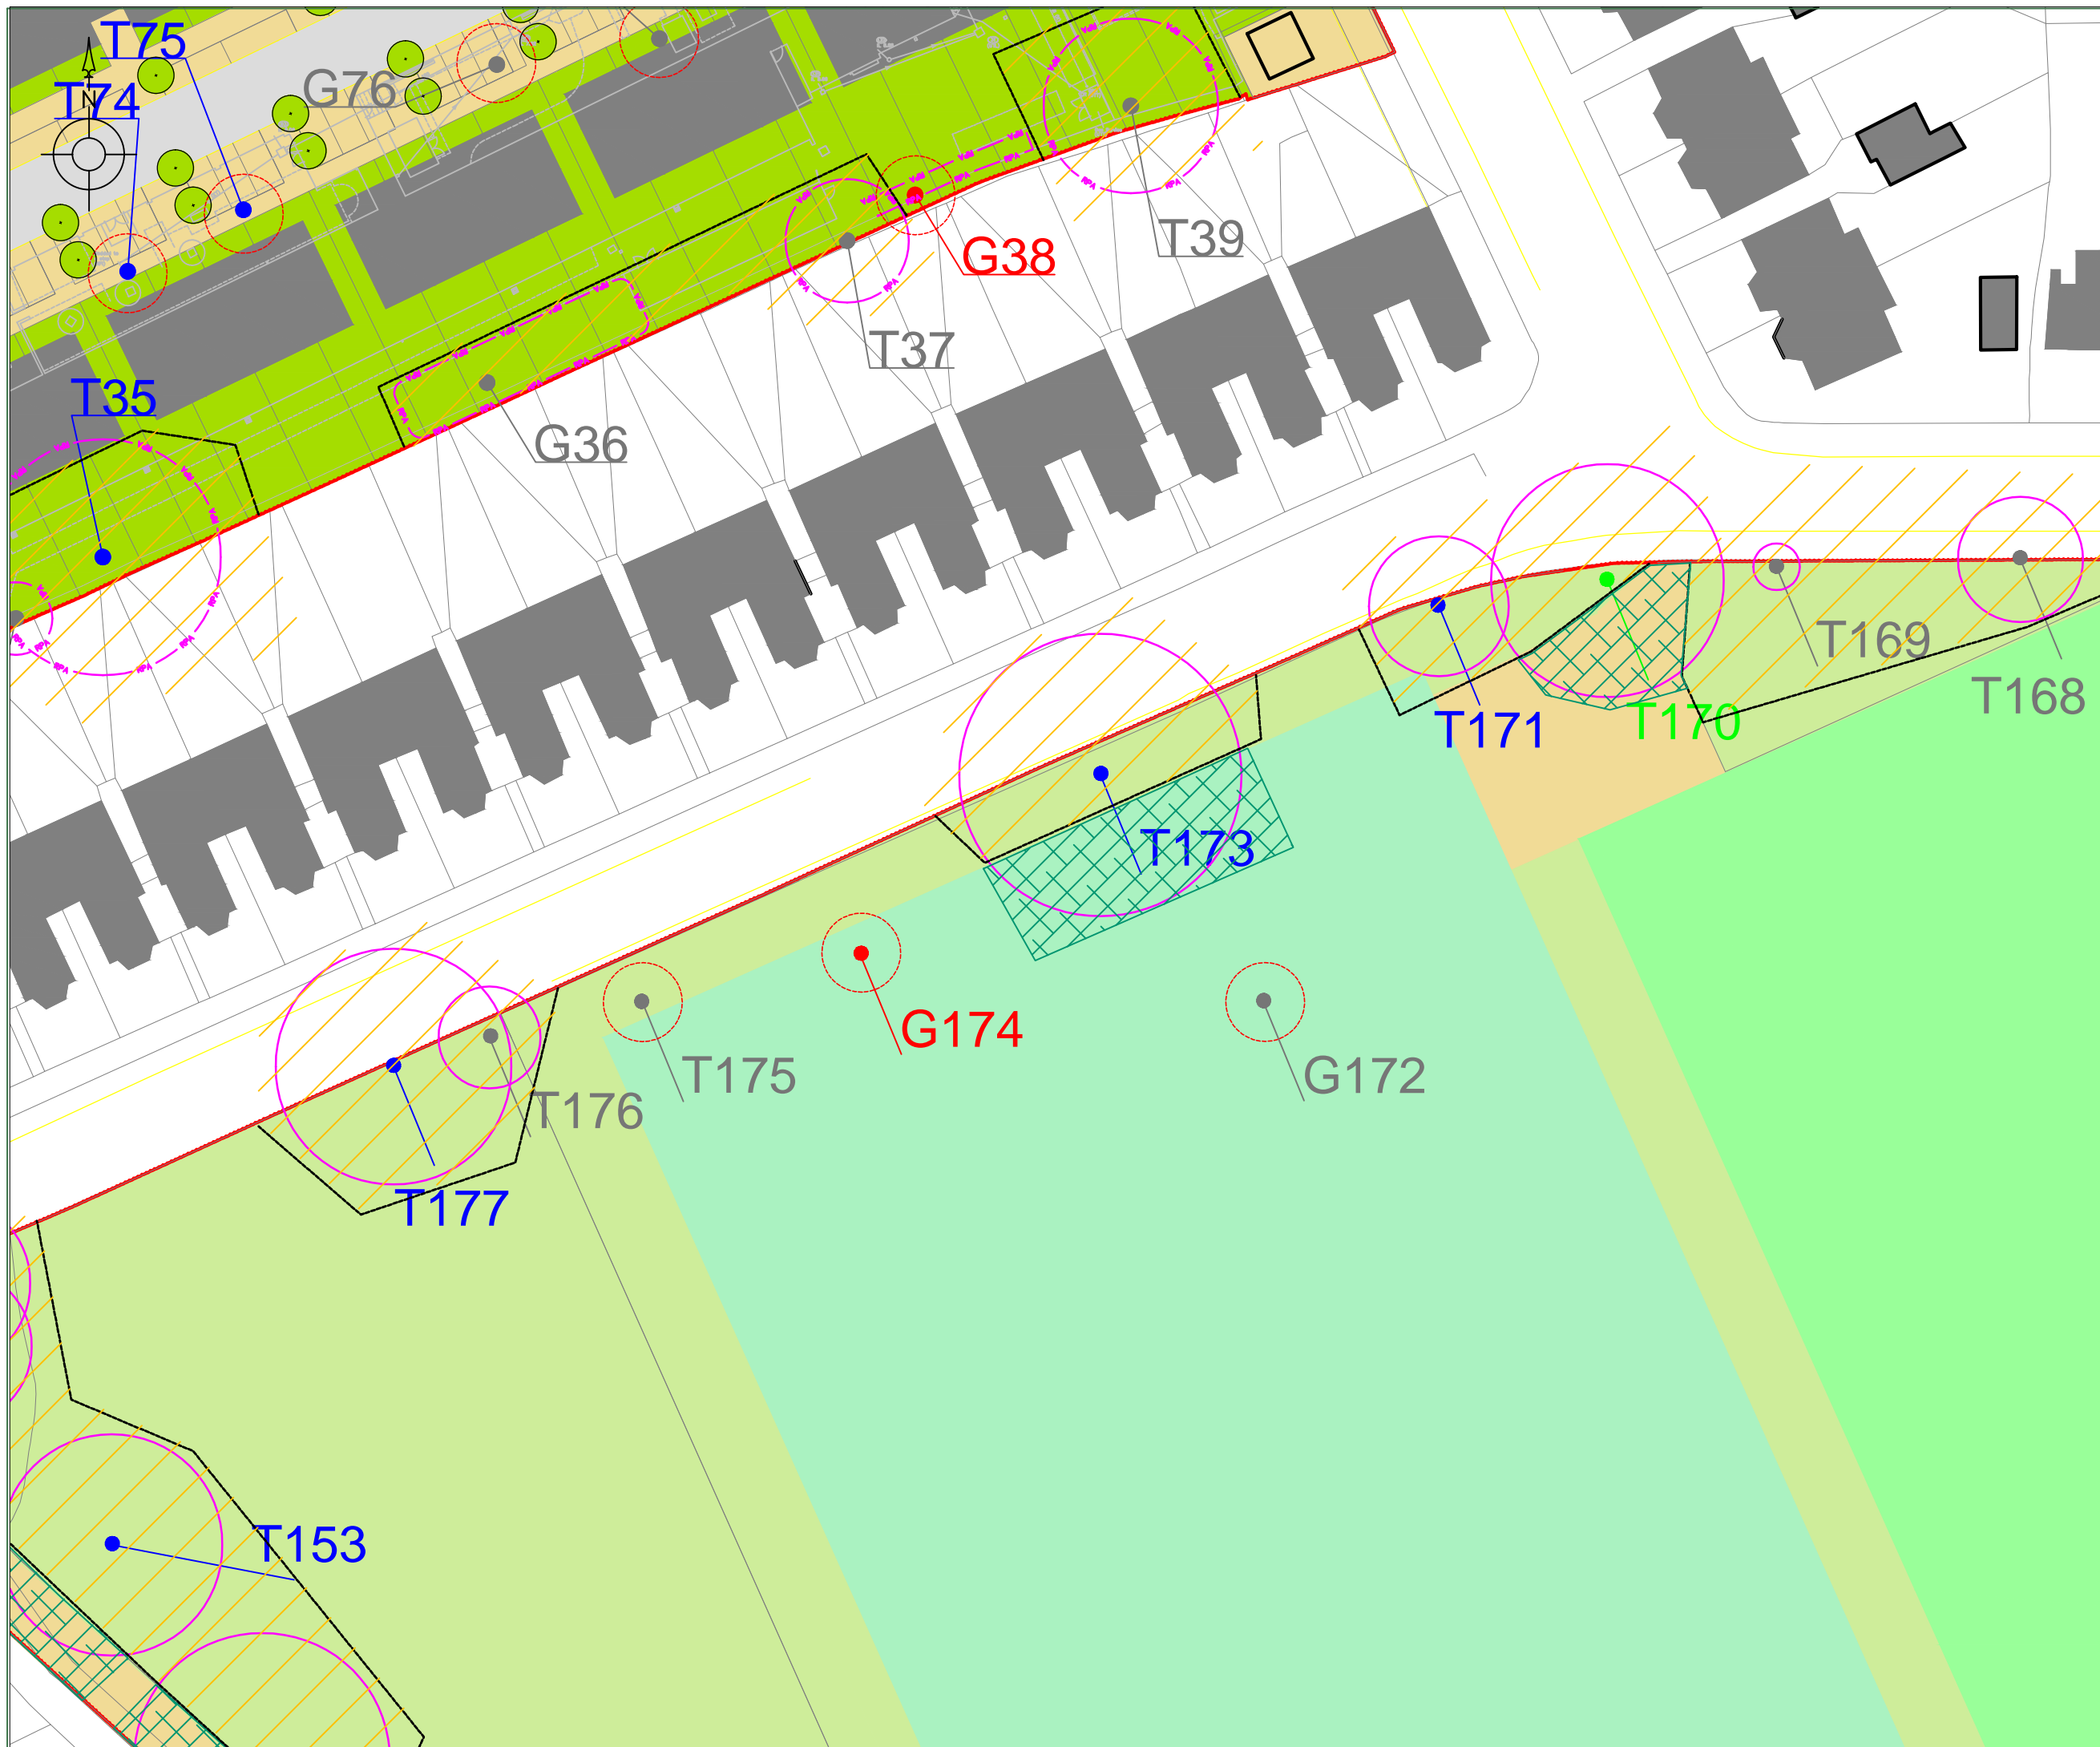

**LEGEND**

- Category A trees
- Category B trees
- Category C trees
- Category U trees
- T1 Root Protection Area
- T1 Trees to be removed
- Indicative Site Boundary
- Proposed Layout
- Construction Exclusion Zone (CEZ)
- Tree Protective Fencing
- No-dig Construction

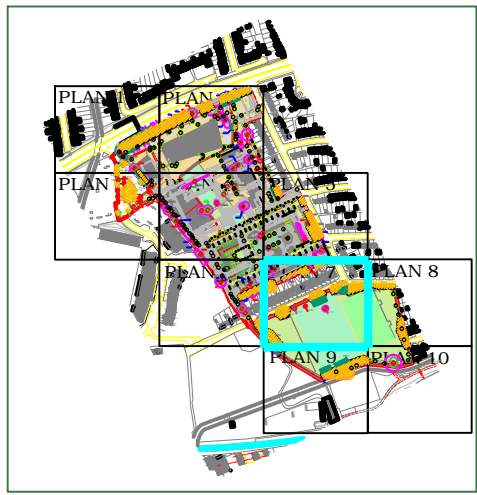

**LOCKHART GARRATT**  
[www.lockhart-garratt.co.uk](http://www.lockhart-garratt.co.uk)

TITLE: <b>Draft Tree Protection Plan - Plan 7</b>	
PROJECT/SITE: <b>Richmond College</b>	
CLIENT: <b>Cascade Consulting Ltd</b>	
MAP REF: <b>3376/02/D14-2956</b>	
REVISION: <b>3</b>	
DATE: <b>28/04/15</b>	SCALE: <b>1:500@A3</b>
APPROVED BY: <b>RD</b>	PRODUCED BY: <b>SW</b>


Reproduction with the permission of The Controller of Her Majesty's Stationery Office Crown Copyright (c) Licence number: AL 52281A000 Lockhart Garratt Ltd 8 Melbourn House, Corbygate Business Park, Weldon, Corby, Northants NN17 5JG. Not to be reproduced without the permission of Lockhart Garratt Ltd

<p><small>7 - 8 Melbourn House Corbygate Business Park Weldon, Corby Northamptonshire NN17 5JG 01535 408840</small></p>	<p><small>Fairfax House 27 Cromwell Business Park Chipping Norton Oxfordshire OX7 5SR 01808 648657</small></p>
---	--



**LEGEND**

- T1 Category A trees
- T1 Category B trees
- T1 Category C trees
- T1 Category U trees
- Root Protection Area
- Trees to be removed
- Indicative Site Boundary
- ▨ Proposed Layout
- ▨ Construction Exclusion Zone (CEZ)
- └─┘ Tree Protective Fencing
- ⊗ No-dig Construction

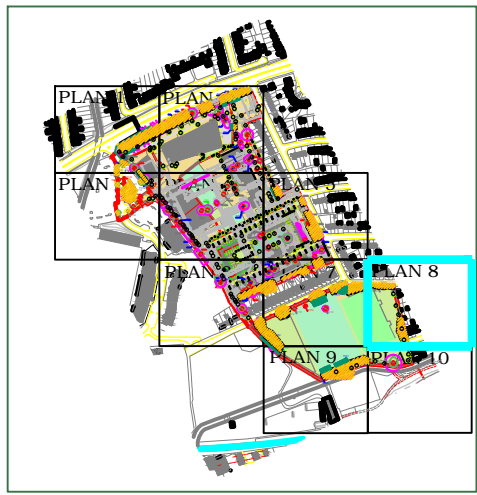

**LOCKHART GARRATT**  
[www.lockhart-garratt.co.uk](http://www.lockhart-garratt.co.uk)


TITLE: Draft Tree Protection Plan - Plan 8	
PROJECT/SITE: Richmond College	
CLIENT: Cascade Consulting Ltd	
MAP REF: 3376/02/D14-2956	
REVISION: 3	
DATE: 28/04/15	SCALE: 1:500@A3
APPROVED BY: RD	PRODUCED BY: SW

Reproduction with the permission of The Controller of Her Majesty's Stationery Office Crown Copyright (c) Licence number: AL 52281A000 Lockhart Garratt Ltd 8 Melbourn House, Corbygate Business Park, Weldon, Corby, Northants NN17 5JG. Not to be reproduced without the permission of Lockhart Garratt Ltd

7 - 8 Melbourn House  
 Corbygate Business Park  
 Weldon, Corby  
 Northamptonshire NN17 5JG  
 01535 408840


Fairfax House  
 27 Cromwell Business Park  
 Chipping Norton  
 Oxfordshire OX7 5SR  
 01808 648657



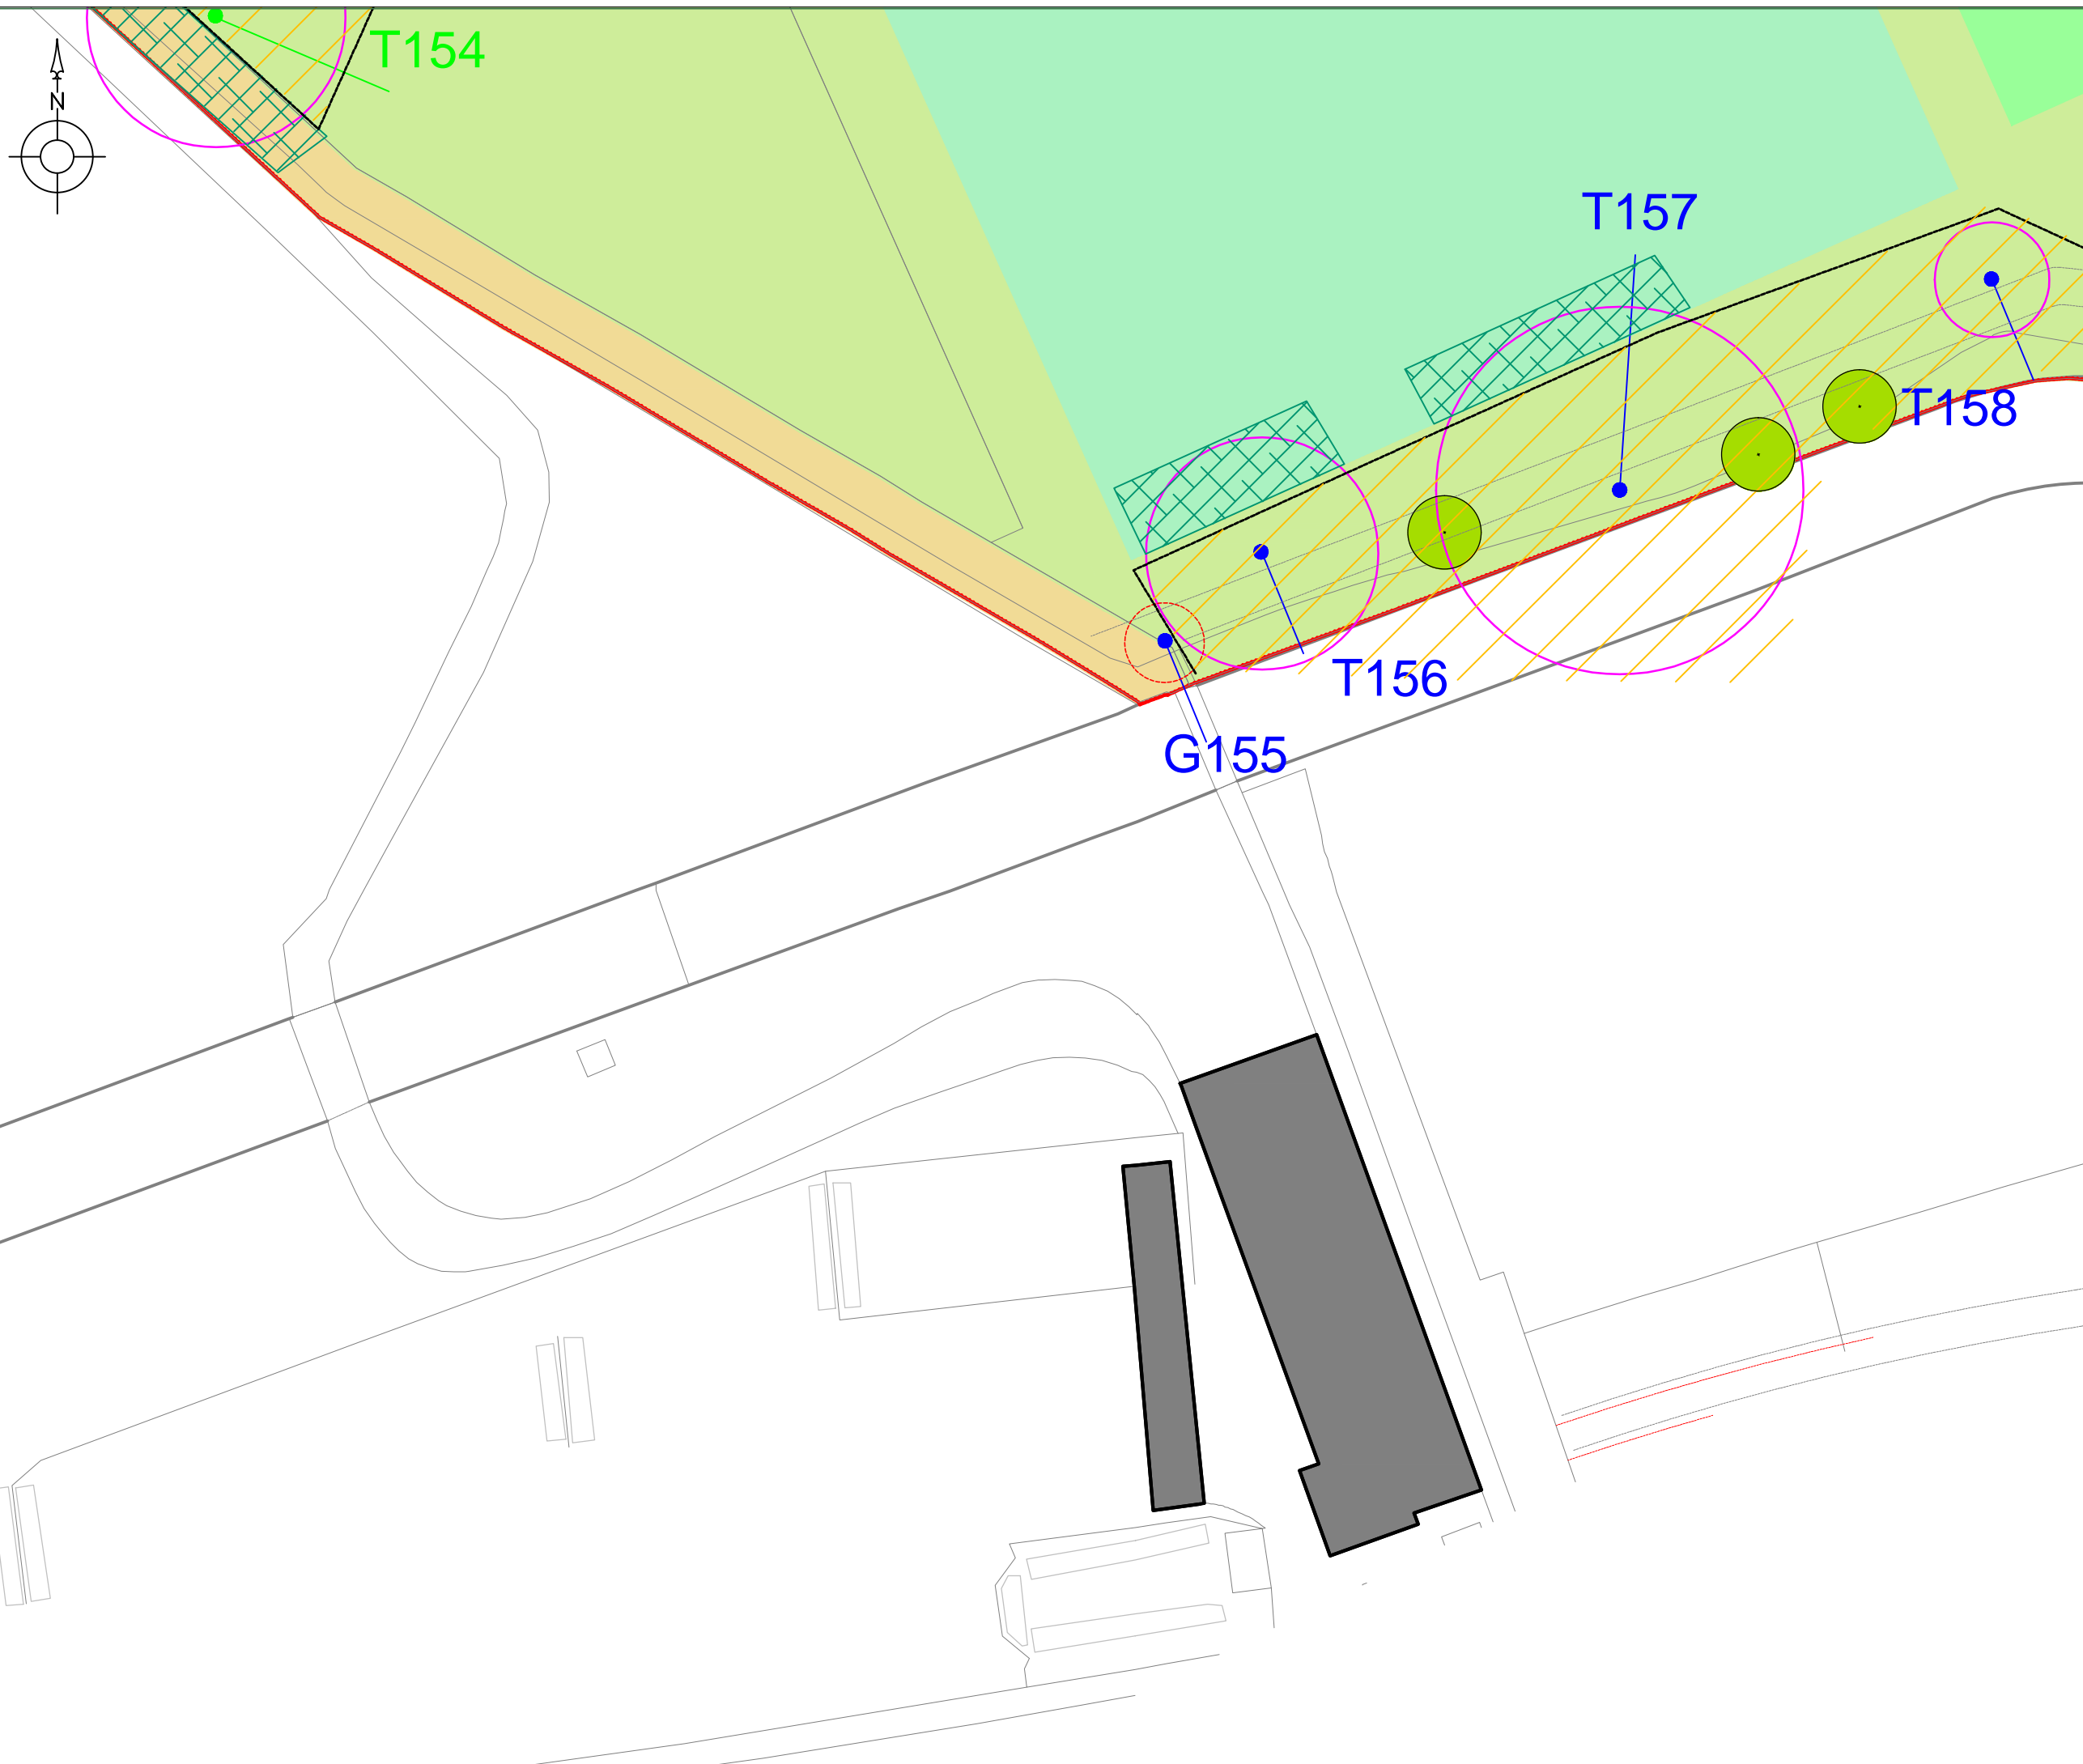

**LEGEND**


- Category A trees
- Category B trees
- Category C trees
- Category U trees
- Root Protection Area
- Trees to be removed
- Indicative Site Boundary
- Proposed Layout
- Construction Exclusion Zone (CEZ)
- └┘ Tree Protective Fencing
- No-dig Construction

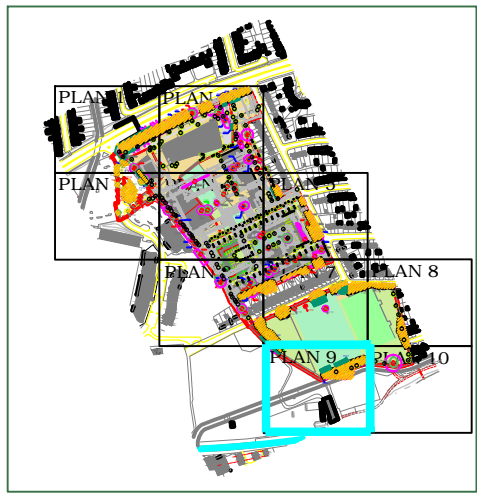

TITLE: <b>Draft Tree Protection Plan - Plan 9</b>	
PROJECT/SITE: <b>Richmond College</b>	
CLIENT: <b>Cascade Consulting Ltd</b>	
MAP REF: <b>3376/02/D14-2956</b>	
REVISION: <b>3</b>	
DATE: <b>28/04/15</b>	SCALE: <b>1:500@A3</b>
APPROVED BY: <b>RD</b>	PRODUCED BY: <b>SW</b>

Reproduction with the permission of The Controller of Her Majesty's Stationery Office Crown Copyright (c) Licence number: AL 52281A000 Lockhart Garratt Ltd 8 Melbourn House, Corbygate Business Park, Weldon, Corby, Northants NN17 5JG. Not to be reproduced without the permission of Lockhart Garratt Ltd

<p><small>7 - 8 Melbourn House Corbygate Business Park Weldon, Corby Northamptonshire NN17 5JG 01535 408840</small></p>	<p><small>Fairfax House 27 Cromwell Business Park Chipping Norton Oxfordshire OX7 5SR 01808 648657</small></p>
---	--

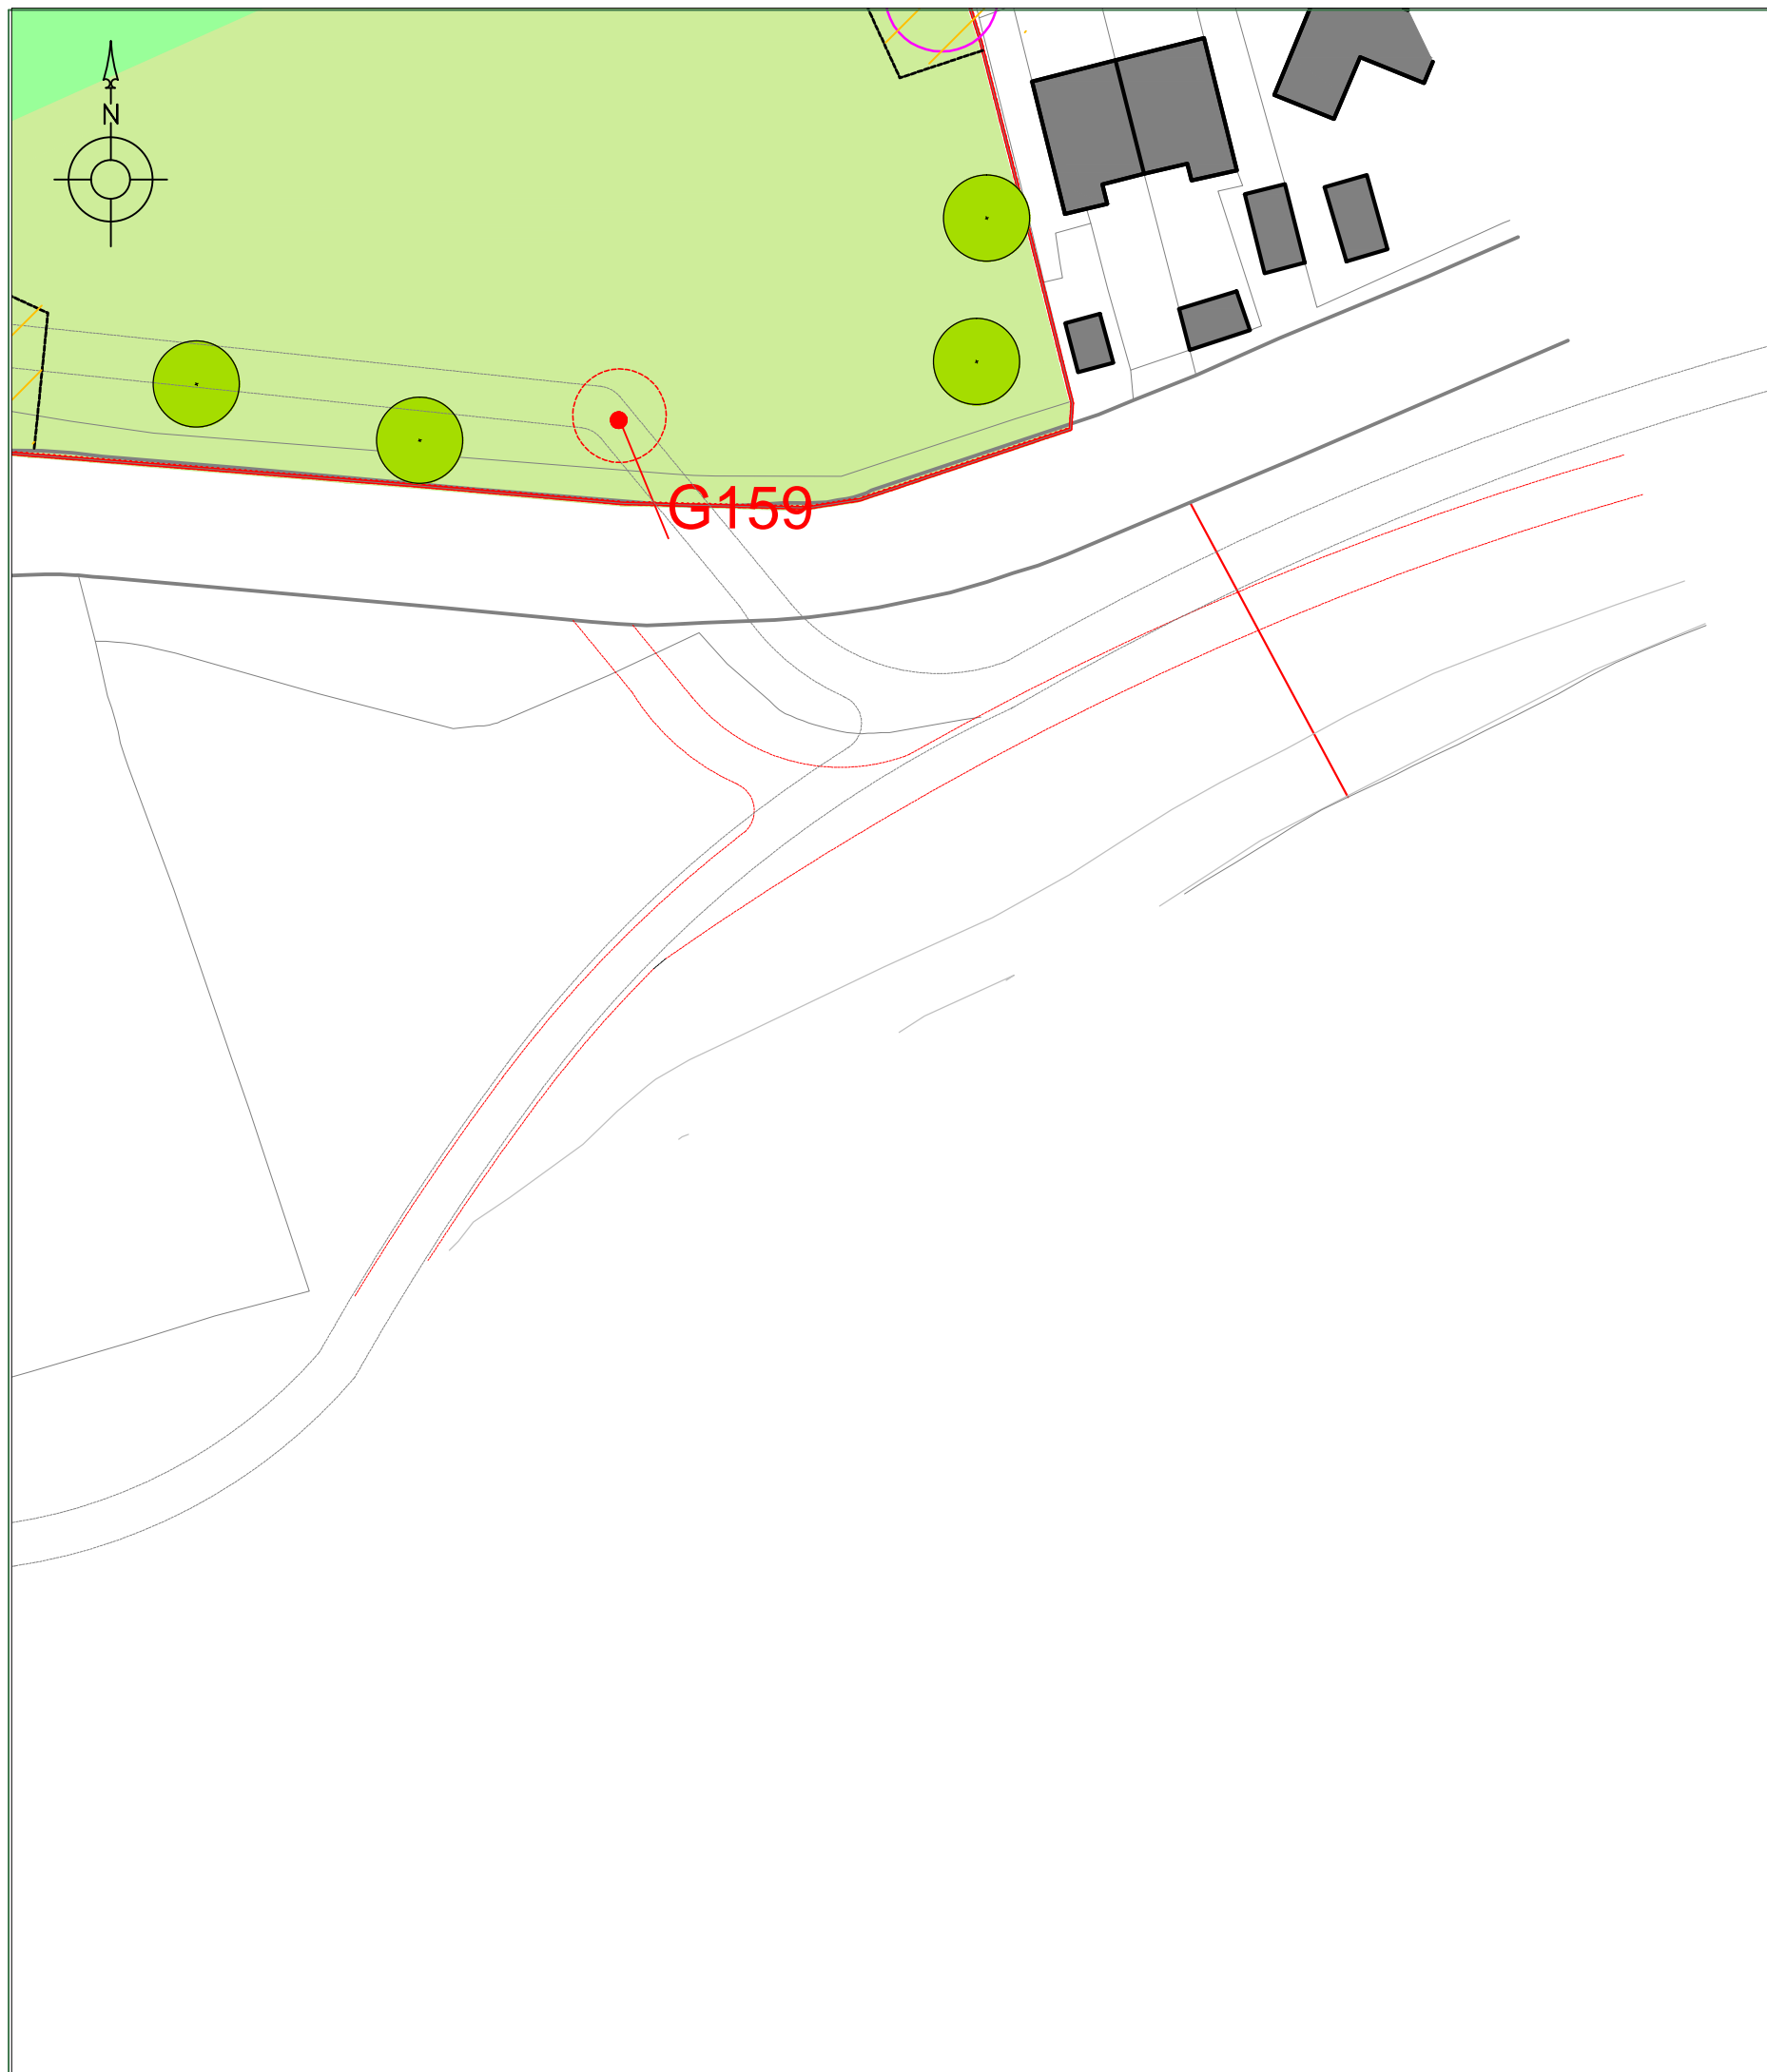

**LEGEND**

- Category A trees
- Category B trees
- Category C trees
- Category U trees
- Root Protection Area
- Trees to be removed
- Indicative Site Boundary
- ▨ Proposed Layout
- ▨ Construction Exclusion Zone (CEZ)
- ▨ Tree Protective Fencing
- ▨ No-dig Construction





**LOCKHART GARRATT**  
[www.lockhart-garratt.co.uk](http://www.lockhart-garratt.co.uk)

TITLE: <b>Draft Tree Protection Plan - Plan 10</b>	
PROJECT/SITE: <b>Richmond College</b>	
CLIENT: <b>Cascade Consulting Ltd</b>	
MAP REF: <b>3376/02/D14-2956</b>	
REVISION: <b>3</b>	
DATE: <b>28/04/15</b>	SCALE: <b>1:500@A3</b>
APPROVED BY: <b>RD</b>	PRODUCED BY: <b>SW</b>

Reproduction with the permission of The Controller of Her Majesty's Stationery Office Crown Copyright (c) Licence number: AL 52281A000 Lockhart Garratt Ltd 8 Melbourn House, Corbygate Business Park, Weldon, Corby, Northants NN17 5JG. Not to be reproduced without the permission of Lockhart Garratt Ltd

<p><small>7 - 8 Melbourn House Corbygate Business Park Weldon, Corby Northamptonshire NN17 5JG 01535 408840</small></p>	<p><small>Fairfax House 27 Cromwell Business Park Chipping Norton Oxfordshire OX7 5SR 01808 648657</small></p>
---	--



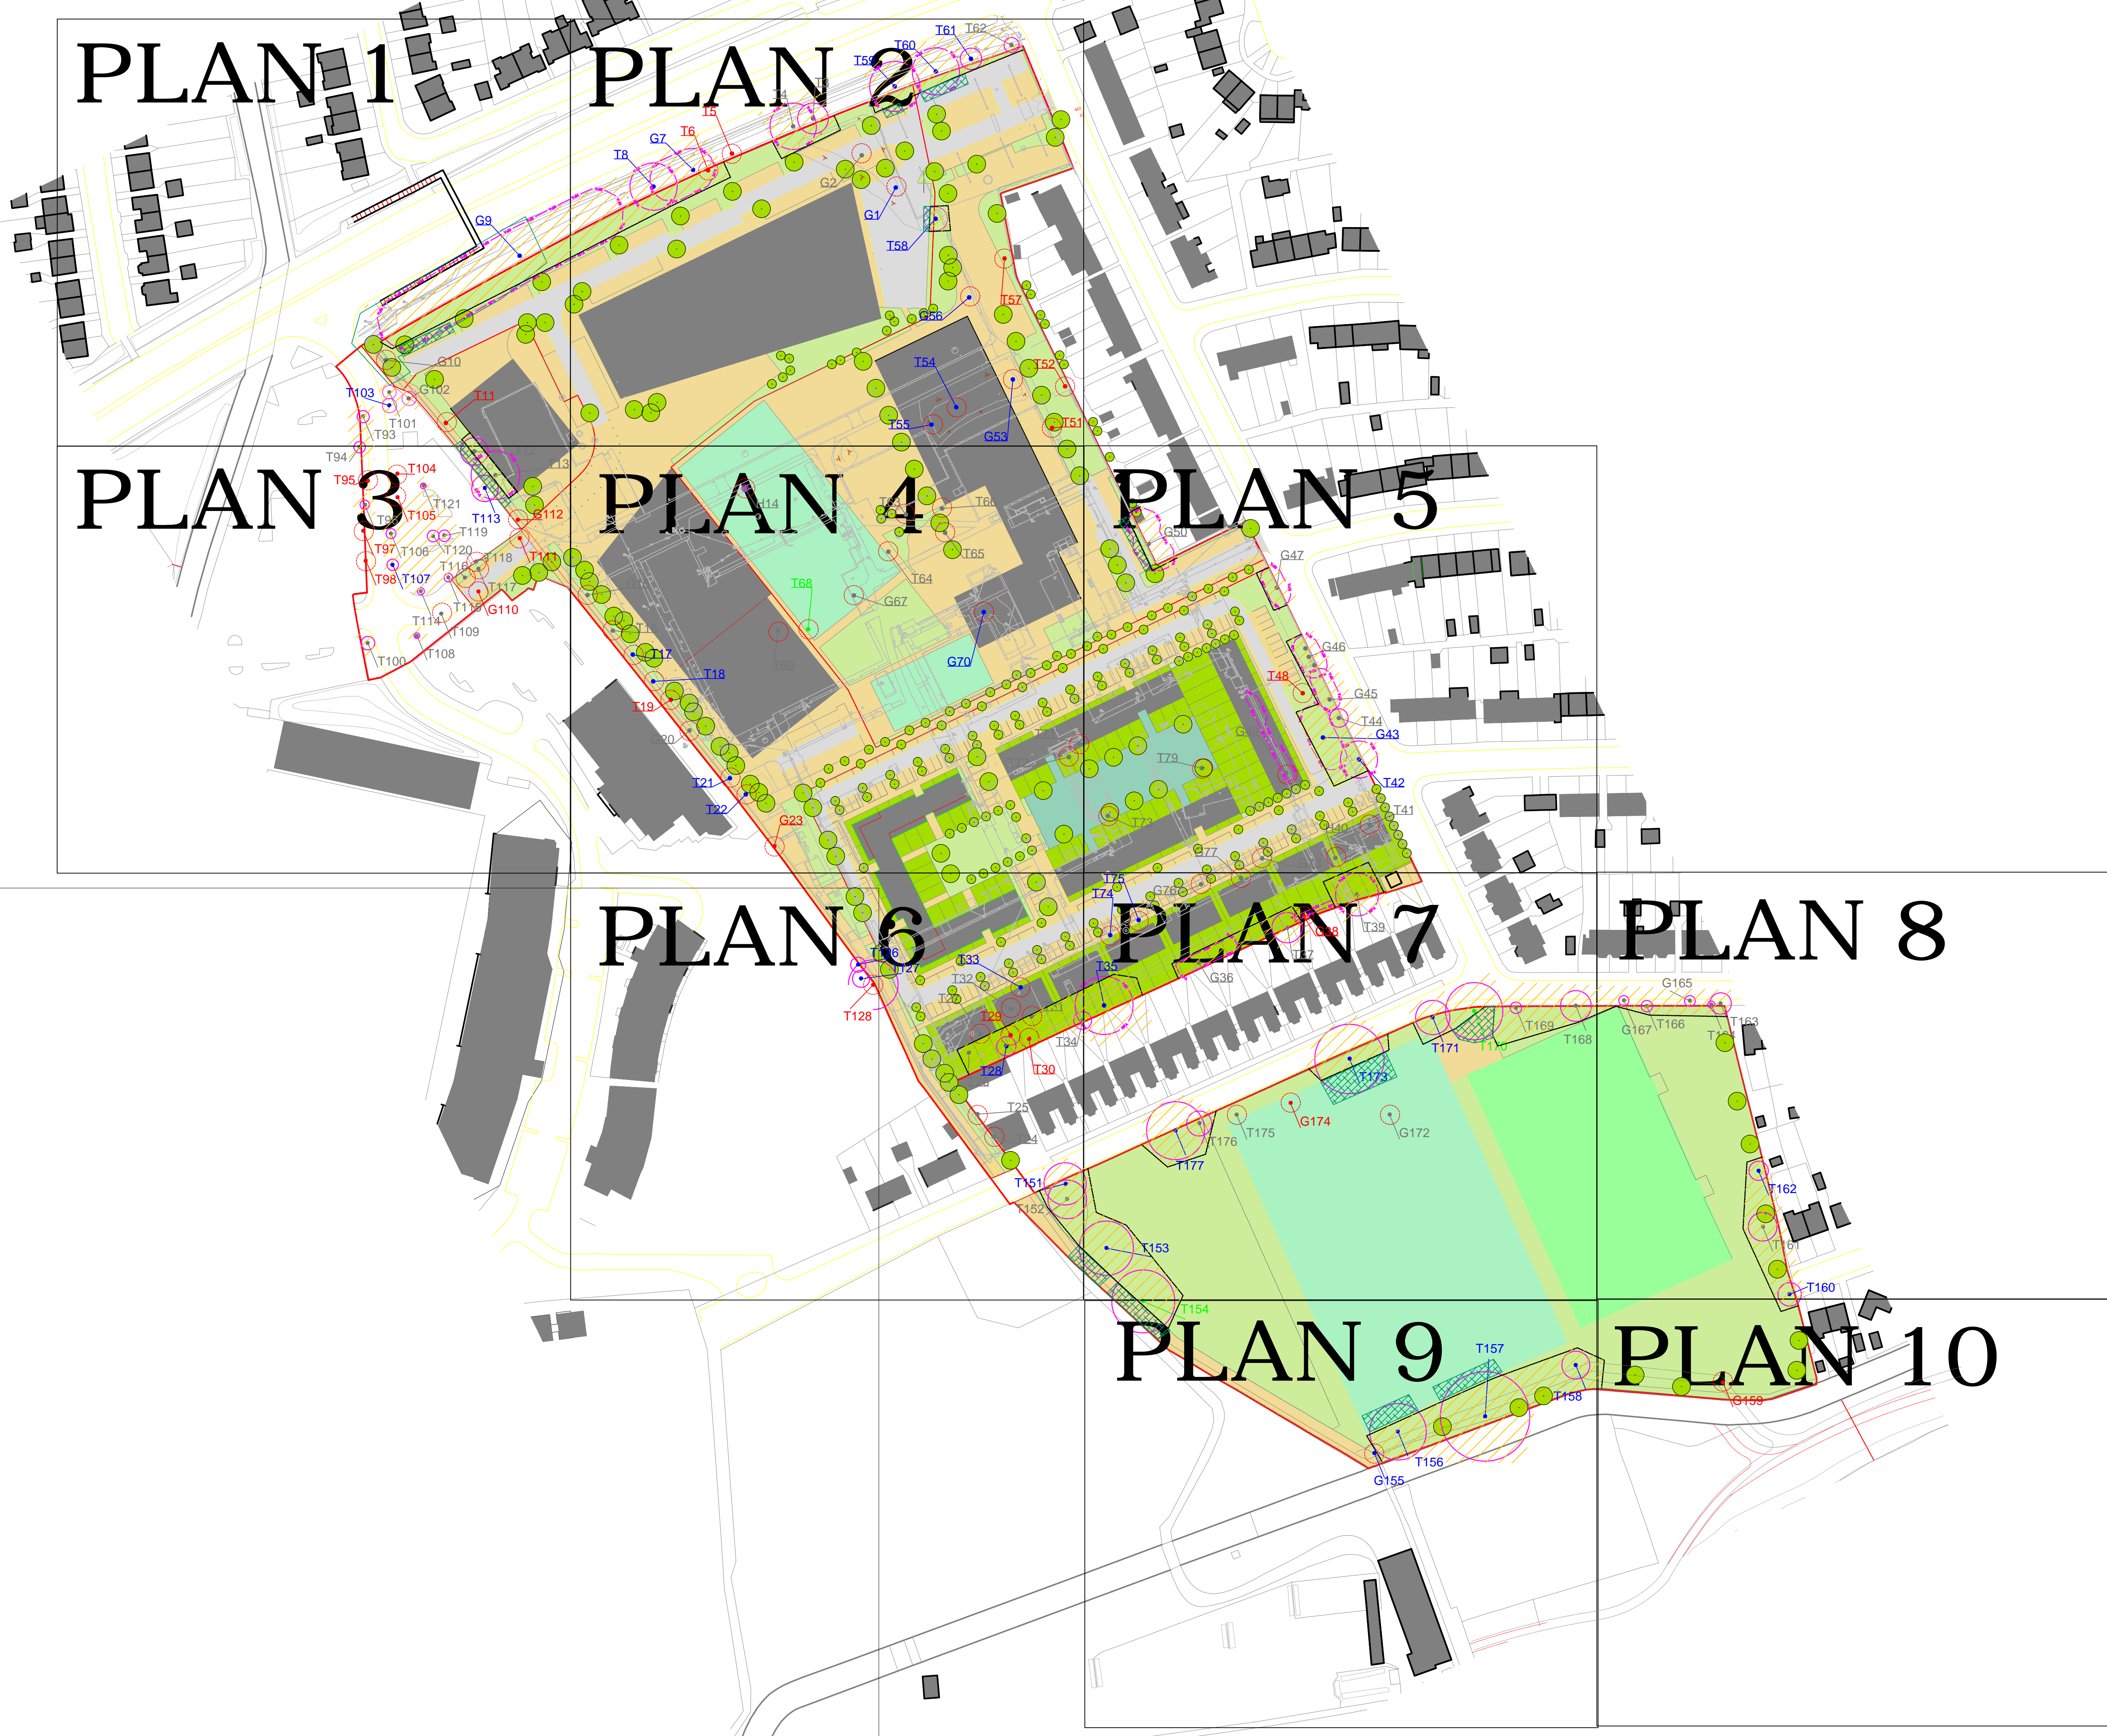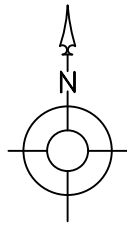

**LEGEND**

- Category A trees (Green circle with T1)
- Category B trees (Blue circle with T1)
- Category C trees (Grey circle with T1)
- Category U trees (Red circle with T1)
- Root Protection Area (Pink circle)
- Trees to be removed (Red circle)
- Indicative Site Boundary (Red line)
- Proposed Layout (Green hatched area)
- Construction Exclusion Zone (CEZ) (Yellow hatched area)
- Tree Protective Fencing (Blue hatched area)
- No-dig Construction (Blue hatched area)

**LOCKHART GARRATT**  
www.lockhart-garratt.co.uk

TITLE: Draft Tree Protection Plan - Overview

PROJECT/SITE: Richmond College

CLIENT: Cascade Consulting Ltd

MAP REF: 3376/02/D14-2956

REVISION: 3

DATE: 28/04/15 SCALE: 1:1000@A1

APPROVED BY: RD PRODUCED BY: SW

Preparation with the permission of The Council of the Borough of Richmond (Hereinafter "The Council").  
Copyright © 2015 Lockhart Garratt Limited. All Rights Reserved. No part of this publication may be reproduced, stored in a retrieval system, or transmitted in any form or by any means, electronic, mechanical, photocopying, recording, or by any information storage and retrieval system, without the prior written permission of Lockhart Garratt Limited.