


NOTES

SECTION AA

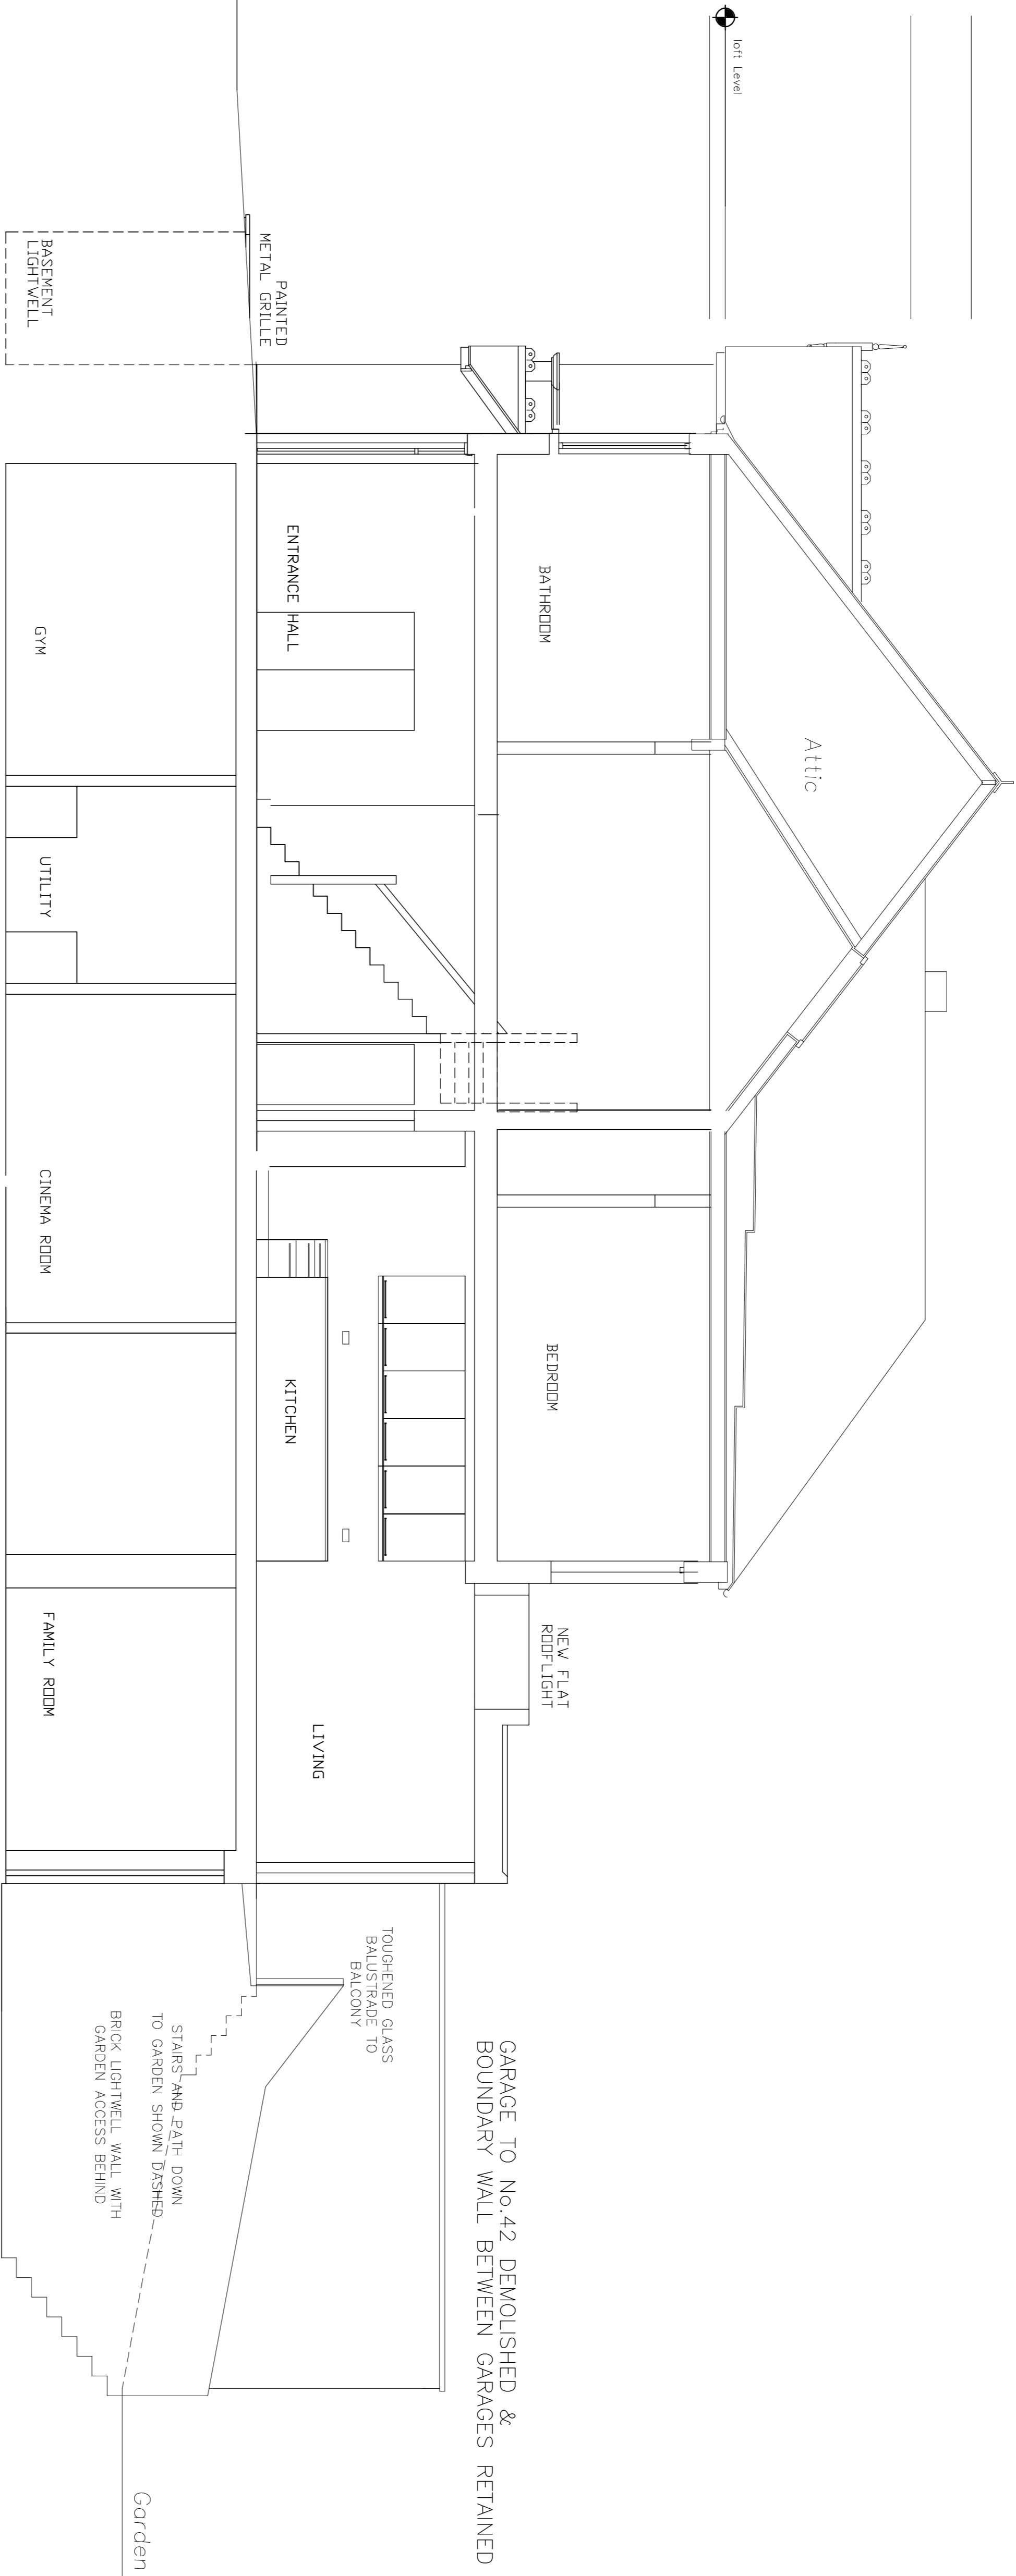

REV	DESCRIPTION	DATE
A	UPDATED	28.01.15

Stephen Reyburn Architects
 115 White Hart Lane
 London SW13 0JL
 Tel 0208 741 0010
 srarchitects@me.com

42 NASSAU RD
 LONDON SW13

PROPOSED
 SECTION AA
 LOOKING TOWARDS NO.40

SCALE 1:100@A3 & 1:50@A1
 22.12.14

DWG NO. 42N.35 A