



Generic 18m Low Loader	
Overall Length	17.918m
Overall Width	2.540m
Overall Body Height	3.408m
Min Body Ground Clearance	0.332m
Max Track Width	2.520m
Lock to Lock Time	6.00s
Kerb to Kerb Turning Radius	6.400m

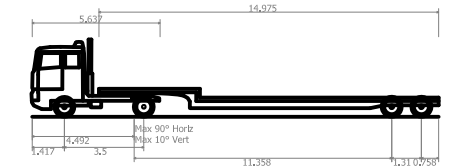

Generic 18m Low Loader	
Overall Length	17.918m
Overall Width	2.540m
Overall Body Height	3.408m
Min Body Ground Clearance	0.332m
Max Track Width	2.520m
Lock to Lock Time	6.00s
Kerb to Kerb Turning Radius	6.400m

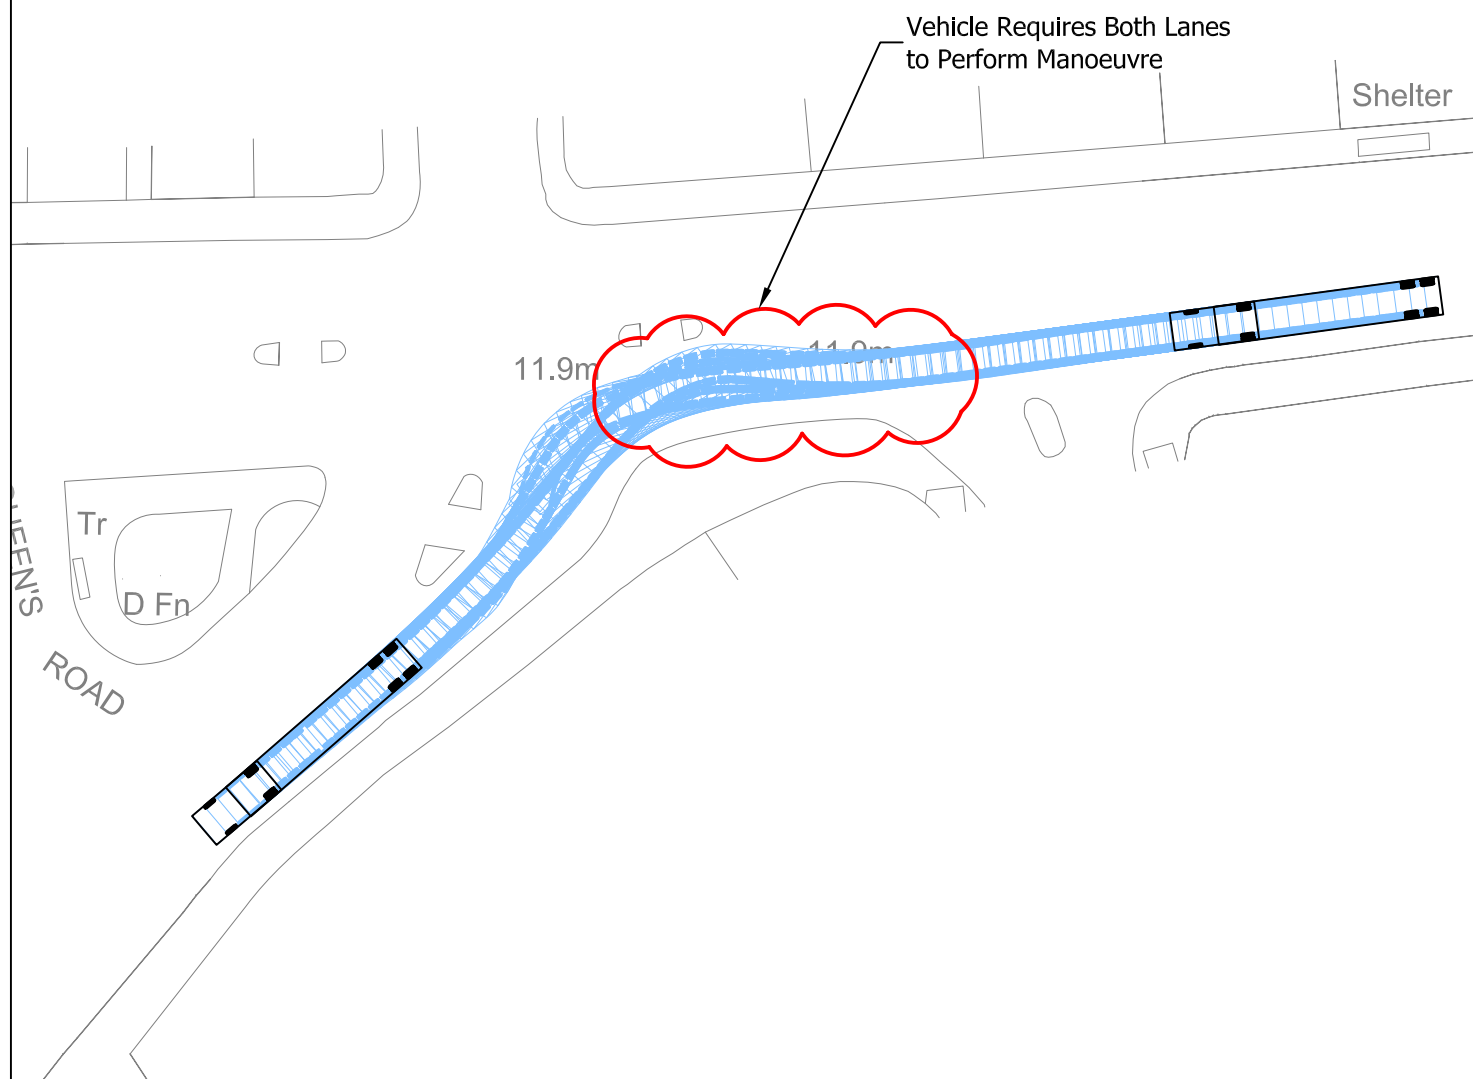

This map is reproduced from Ordnance Survey material with the permission of Ordnance Survey on behalf of the Controller of Her Majesty's Stationery Office © Crown copyright. Unauthorised reproduction infringes Crown copyright and may lead to prosecution or civil proceedings. Mayer Brown Ltd. Licence No - AL 100002189



Mayer Brown Limited  
Lion House  
Oriental Road Woking Surrey GU22 8AR  
Telephone 01483 750 508 Fax 01483 750 437  
wokingoffice@mayerbrown.co.uk www.mayerbrown.co.uk

client  
**BERKELEY HOLMES LTD**

project  
**LATCHMERE HOUSE, RICHMOND**

title  
**18m LOW LOADER  
ENTERING/EXITING UPPER RICHMOND RD  
FROM/TO B353**

scale	1:500@A3	drawn by	OAN	checked by	RDG
date	AUGUST 2015	cad file	Master 2015-08-12.DWG		
drawing number	<b>BHLATCHMERE(CMP).1/TK05</b>			rev.	