




Scale 1:250

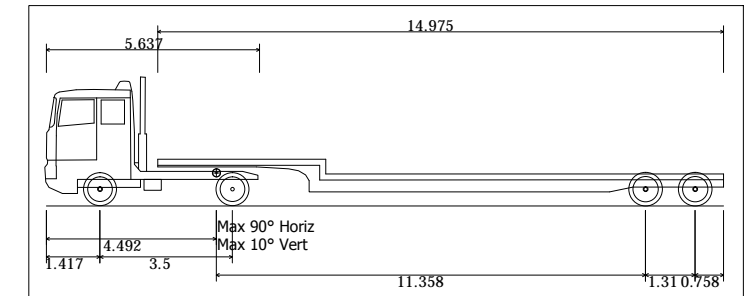

Generic 18m Low Loader	
Overall Length	17.918m
Overall Width	2.540m
Overall Body Height	3.408m
Min Body Ground Clearance	0.332m
Max Track Width	2.520m
Lock to Lock Time	6.00s
Kerb to Kerb Turning Radius	6.400m

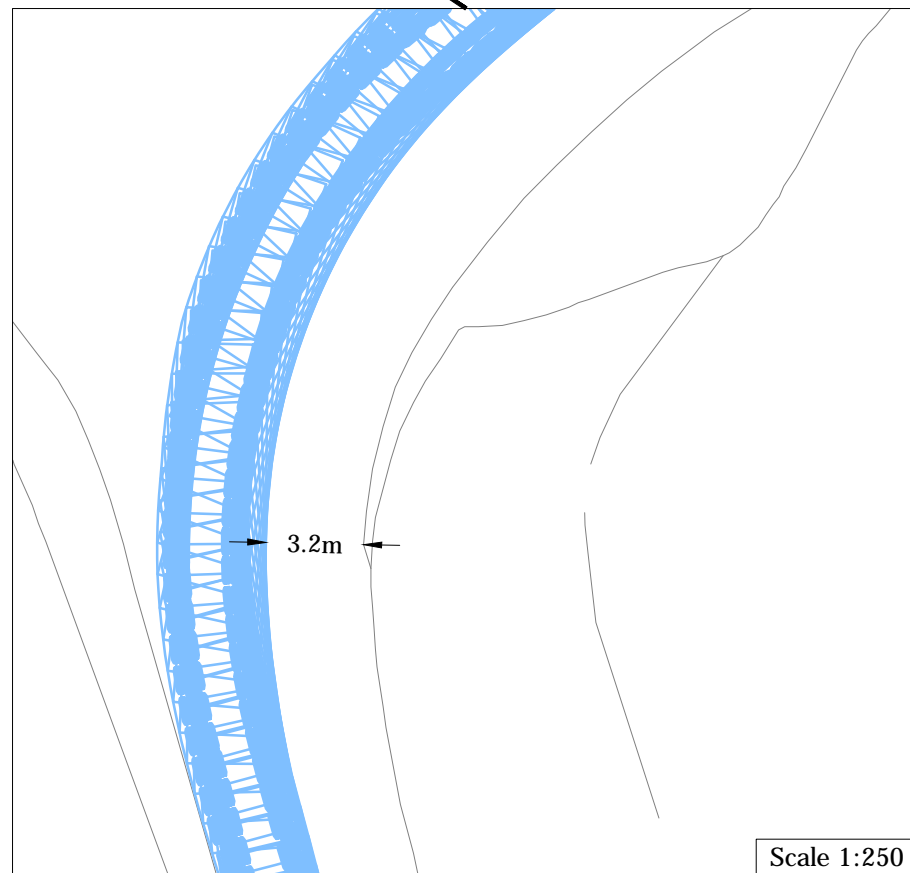

Scale 1:250

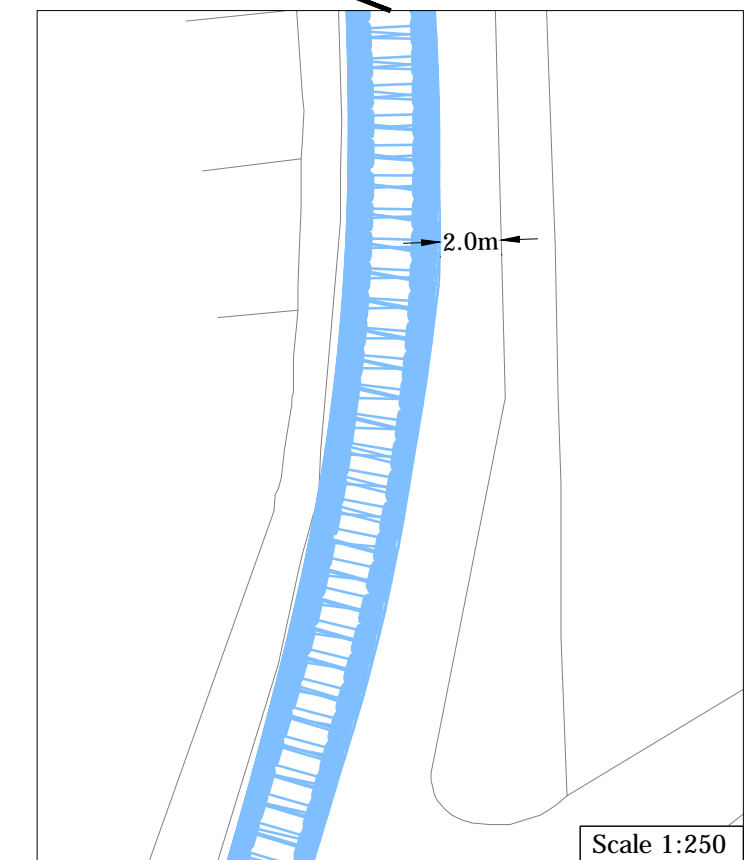

Scale 1:2000

Scale 1:250

© Crown copyright, all rights reserved. 2015. Licence number 100002189.



Mayer Brown Limited
Lion House Oriental Road Woking Surrey GU22 8AR
Telephone 01483 750 508 Fax 01483 750 437
wokingoffice@mayerbrown.co.uk www.mayerbrown.co.uk

client
BERKELEY HOMES LTD

project
LATCHMERE HOUSE, RICHMOND

title
**18m LOW LOADER
HEADING NORTH ON PETERSHAM ROAD**

scale AS SHOWN drawn by JME checked by OAN

date OCTOBER 2015 cad file TK12-TK13.DWG

drawing number **BHLATCHMERE(CMP).1/TK13** rev.