


East Elevation SE Tower Christchurch, Teddington

dng No 1050/SK 04

Scale 0 1 2 3 4 5 metres.

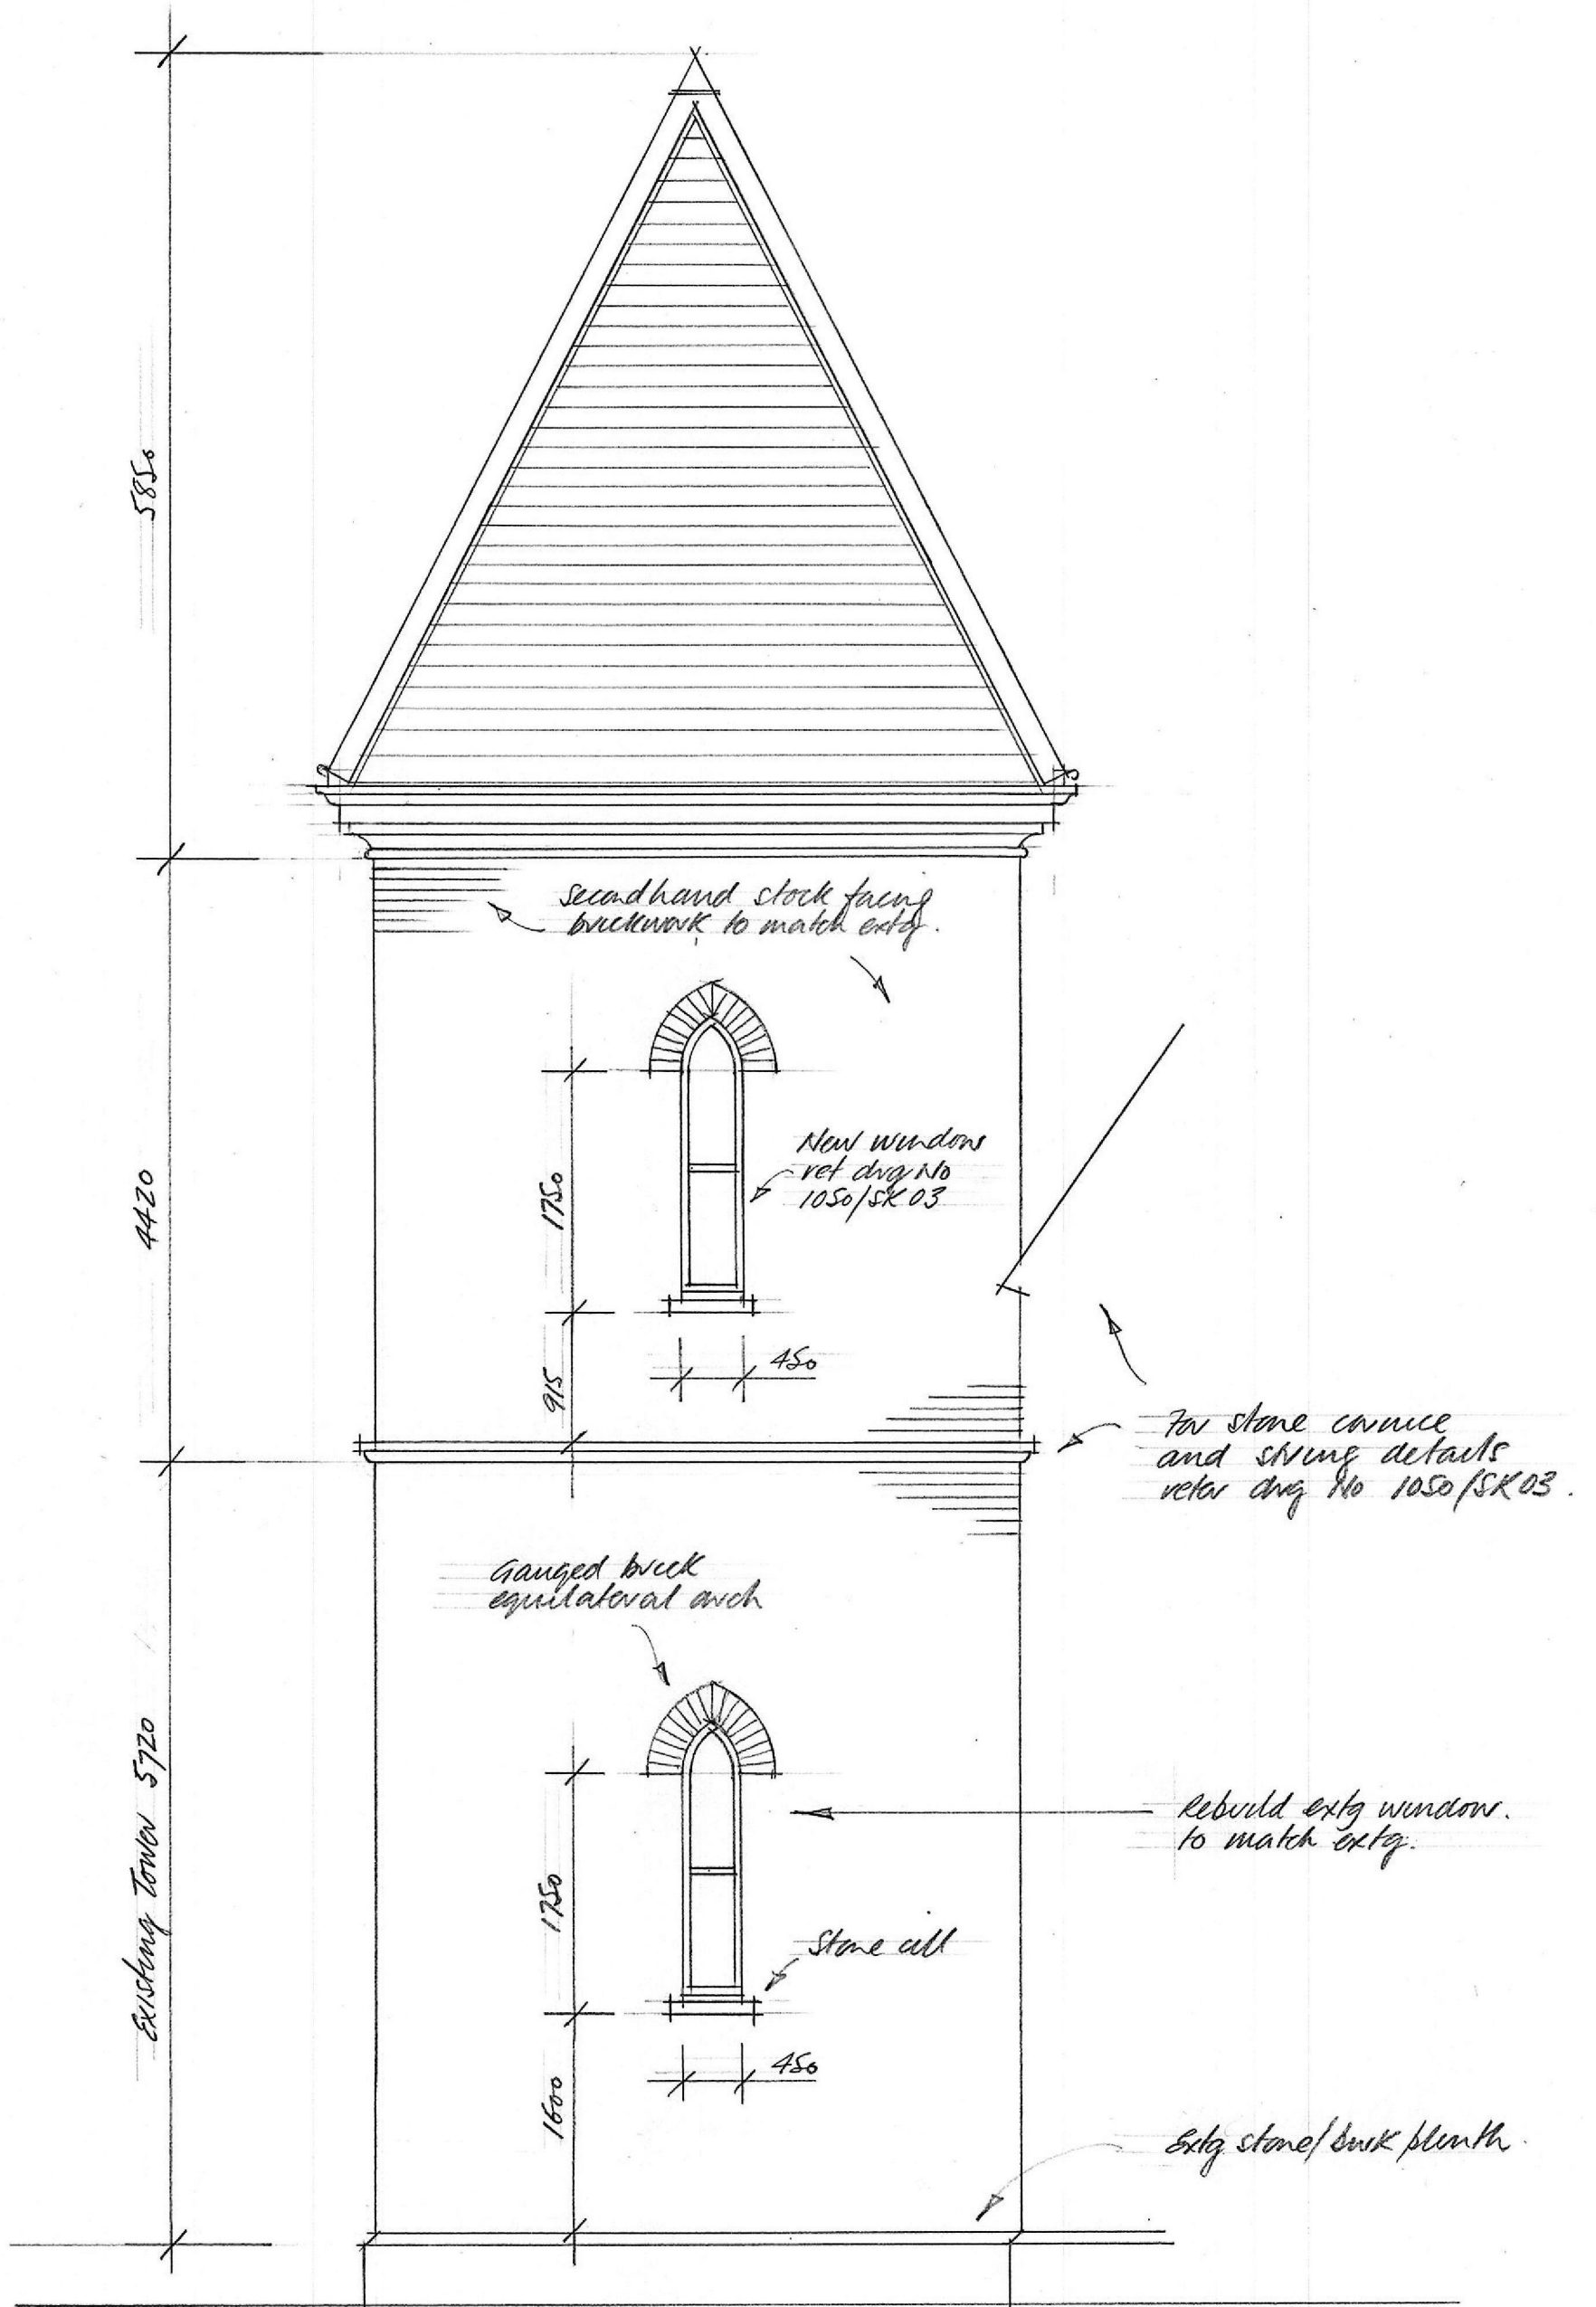

East Elevation SE Tower Christchurch, Teddington

dng No 1050/SK 04

Scale 0 1 2 3 4 5 metres.

