

ELEVATION EE



MARCHMONT ROAD

PRIVATE GARDENS


HOUSES

SHARED ACCESS MEWS COURTYARD

MEWS

PRIVATE GARDENS

SECTION FF

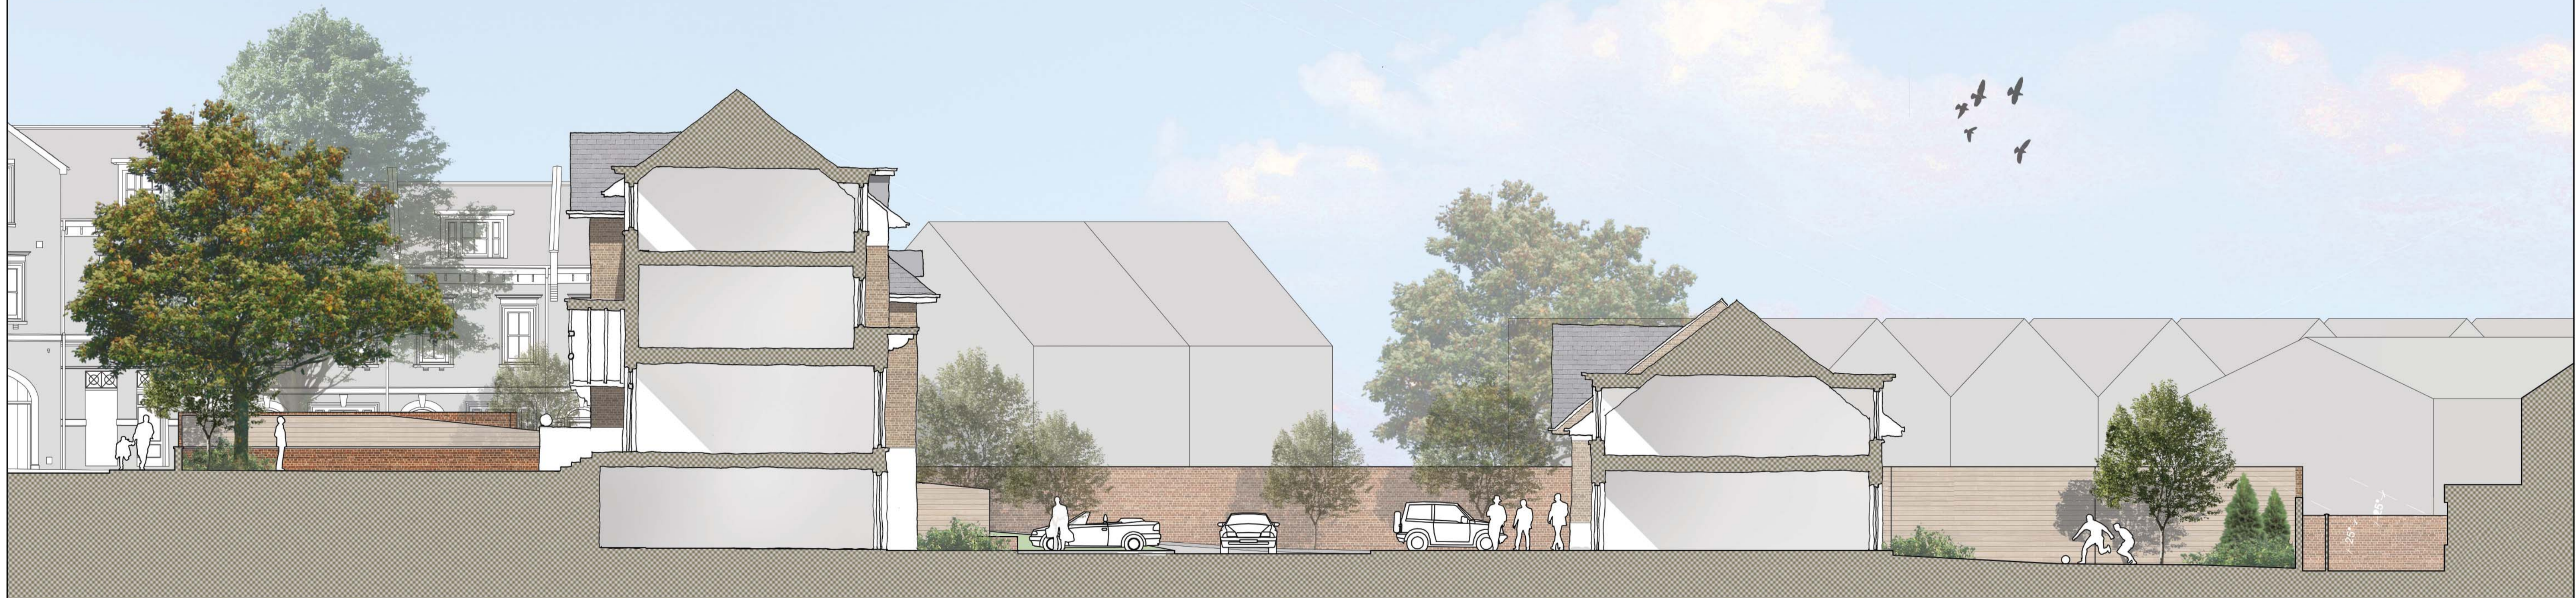

MARCHMONT ROAD

PRIVATE GARDENS

HOUSES

SHARED ACCESS MEWS COURTYARD

MEWS

PRIVATE GARDENS

9 AUDLEY ROAD



LOCATION PLAN
1:1000

Material key:

- 1. Hardwood entrance door
- 2. Self coloured acrylic render
- 3. Integrated slate roof pv panels
- 4. Pitched slate roof
- 5. Smooth facing brickwork
- 6. Double glazed timber sash windows
- 7. Brick / render detailing
- 8. Timber framed porch detail with slate roof
- 9. Double glazed timber framed french doors
- 10. Lead clad dormer windows

A	NOV 2015	PLANNING ISSUE
REV	DATE	NOTES

PLANNING ISSUE

CORRIGAN + SOUNDY + KILADITI CHARTERED ARCHITECTS

93A HIGH STREET ETON WINDSOR BERKSHIRE SL4 6AF TEL: 01753 840519 FAX: 01753 868227

SILVER BIRCHES - MARCHMONT ROAD - RICHMOND	1:100@A1	25/07/14	CH
PROPOSED ELEVATION EE & SECTION FF	1443/P/6		A