


1:100 SCALE @ A1
EXISTING SITE BLOCK SECTION



1: 200 SCALE @ A1
EXISTING SITE PLAN

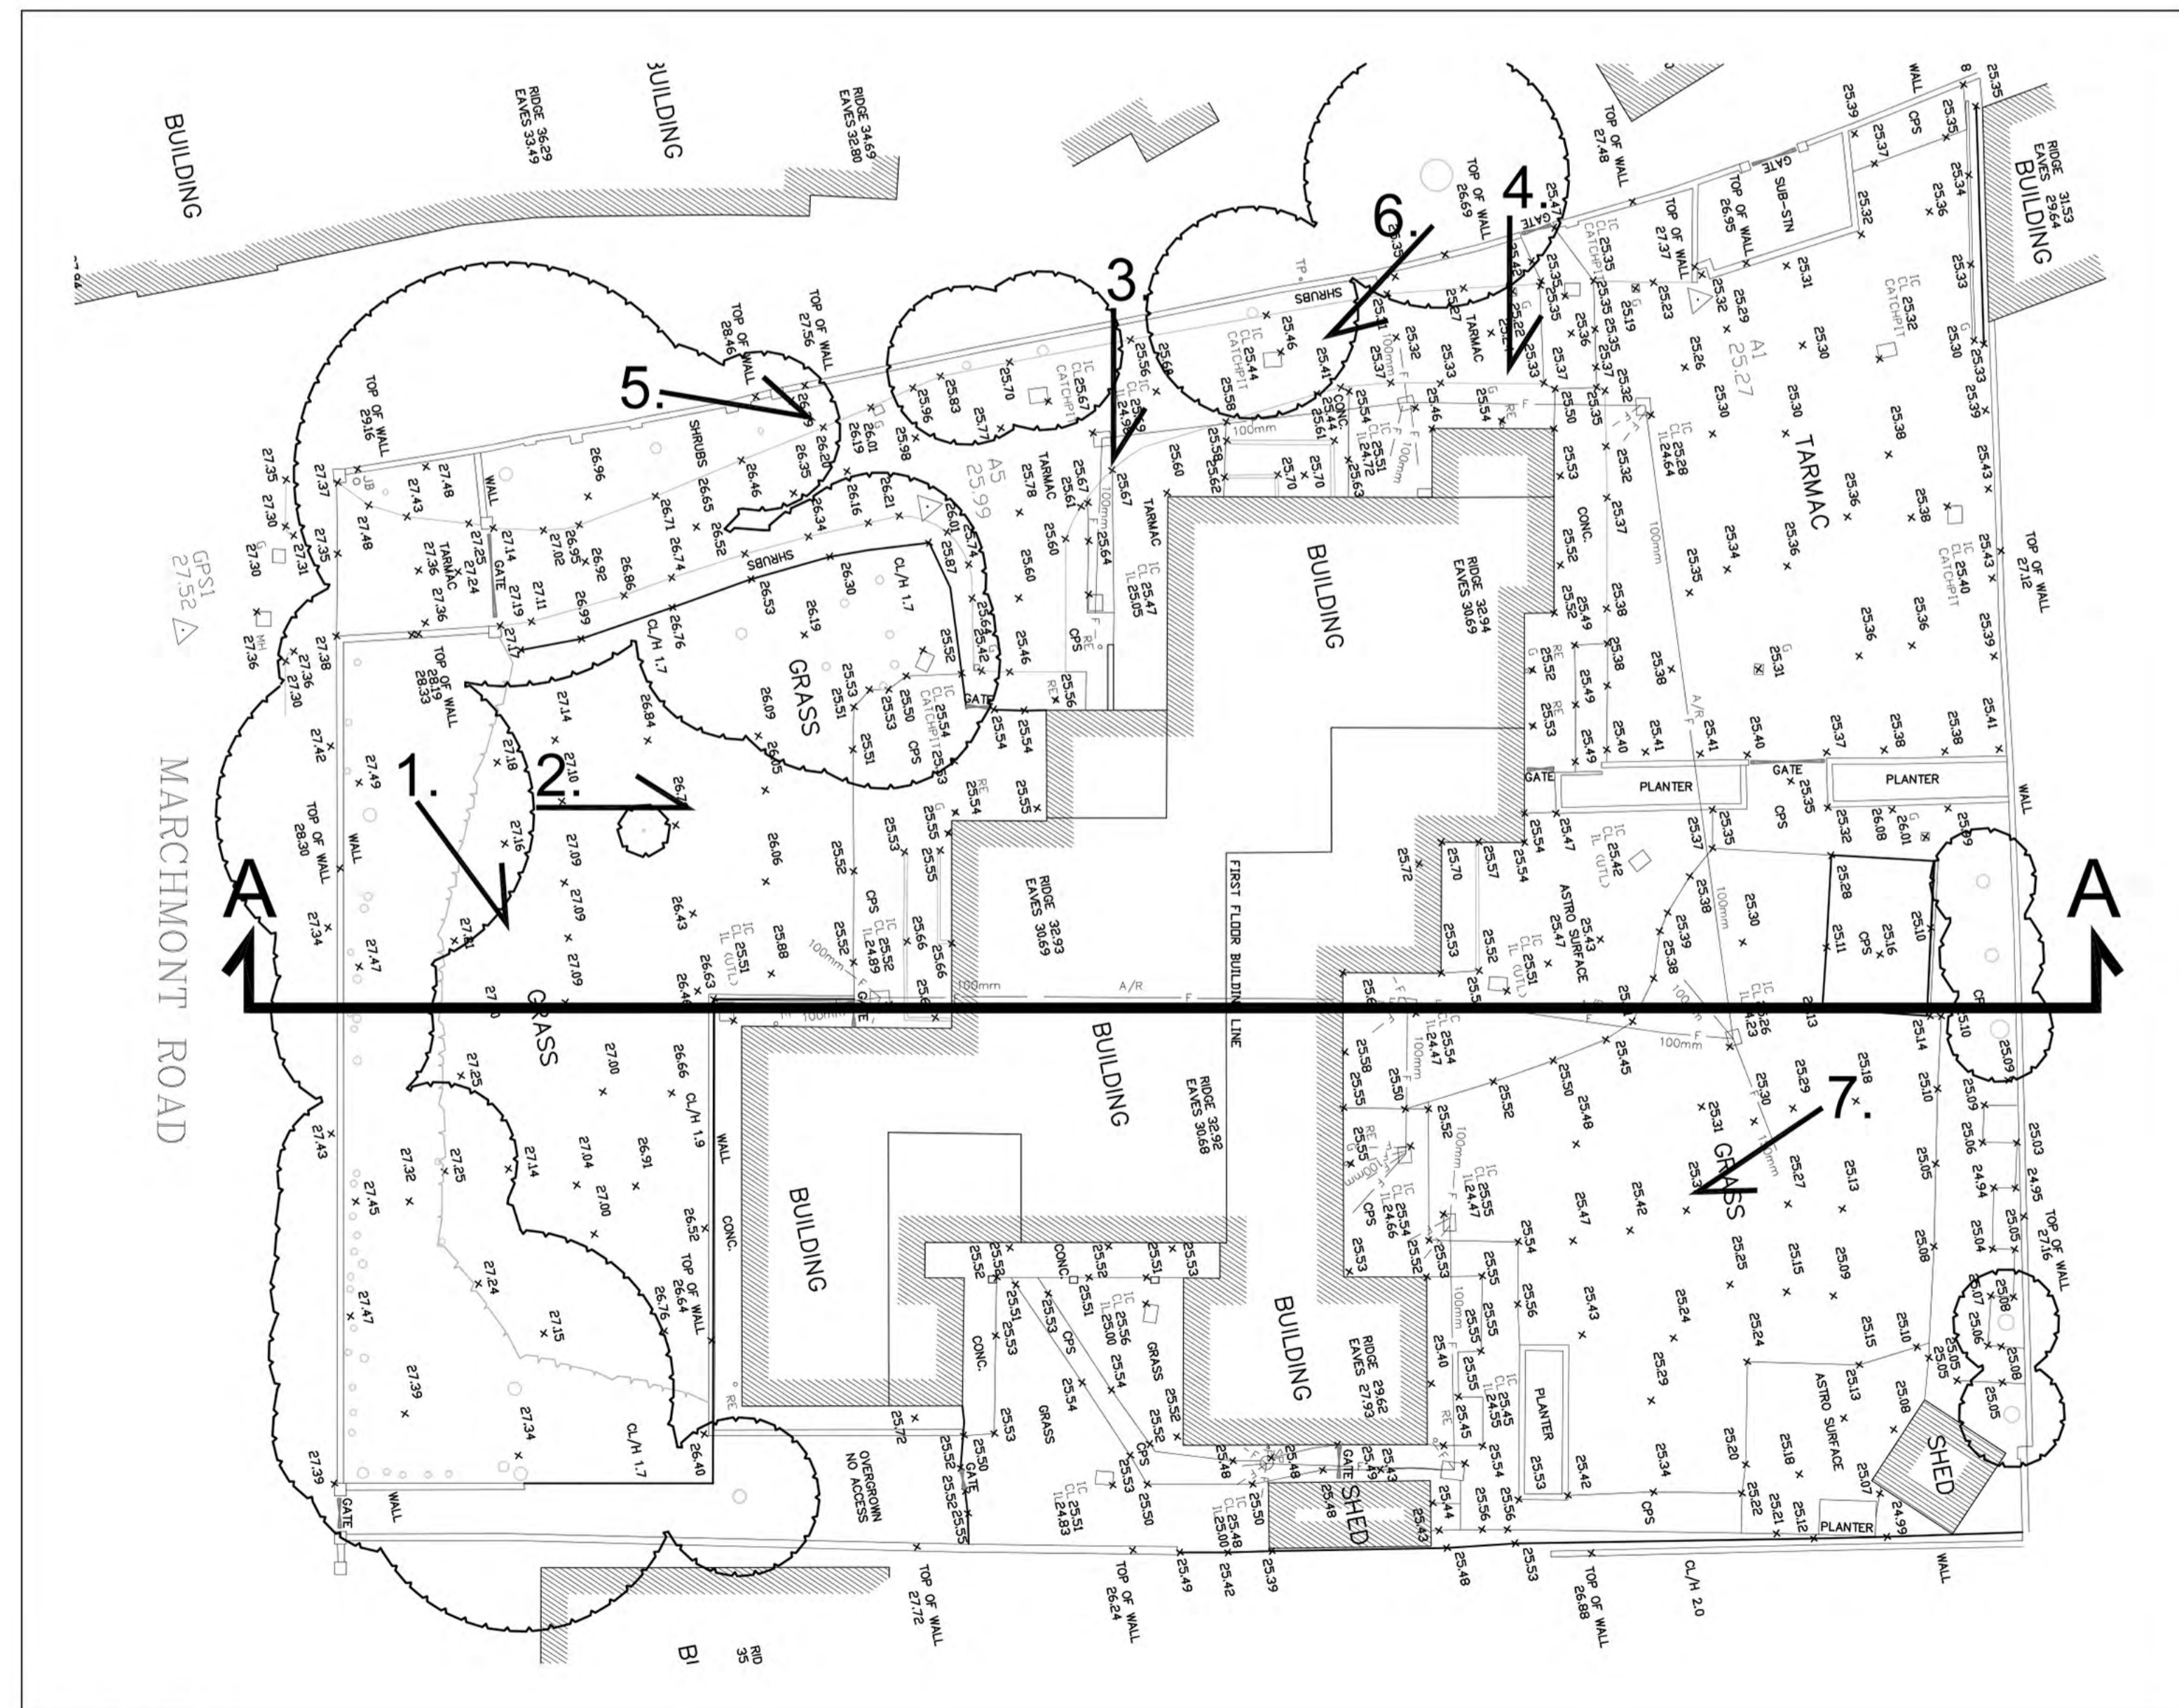

1.



2.



3.



4.




5.



6.



7.

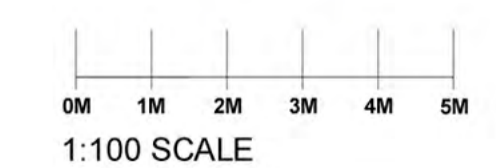

REV	DATE	NOTES

PLANNING ISSUE

CORRIGAN + SOUNDY + KILADITI CHARTERED ARCHITECTS

93A HIGH STREET ETON WINDSOR BERKSHIRE SL4 6AF TEL: 01753 840519 FAX: 01753 868227

SILVER BIRCHES - MARCHMONT ROAD - RICHMOND Various@A1 11/2015 -

EXISTING SITE BLOCK SECTION AND EXISTING ELEVATION PHOTOS	1443/SB02	--
---	-----------	----

BY THE SCALE. YOU SHOULD TO BE READ IN CONJUNCTION WITH ALL OTHER RELEVANT ARCHITECTURAL DRAWINGS AND PRESENTATIONS. ANY AMBIGUITY IS TO BE REFERRED TO THE ARCHITECTS BY THE ARCHITECTS.