


NOTE THE PROPERTY OF THIS DRAWING AND DESIGNS IS VESTED IN DEVELOPMENT TRANSPORT PLANNING AND MUST NOT BE COPIED OR REPRODUCED IN ANY WAY WITHOUT THEIR WRITTEN CONSENT

CAD FILE NAME : R:\PROJECTS\65057\HAM STREET\1.RICHMOND\TECH\ACAD\DRAWINGS\65057_LR-001.DWG

CTB FILE NAME : acad.ctb
PLOTTED DATE : 03 Nov 2015

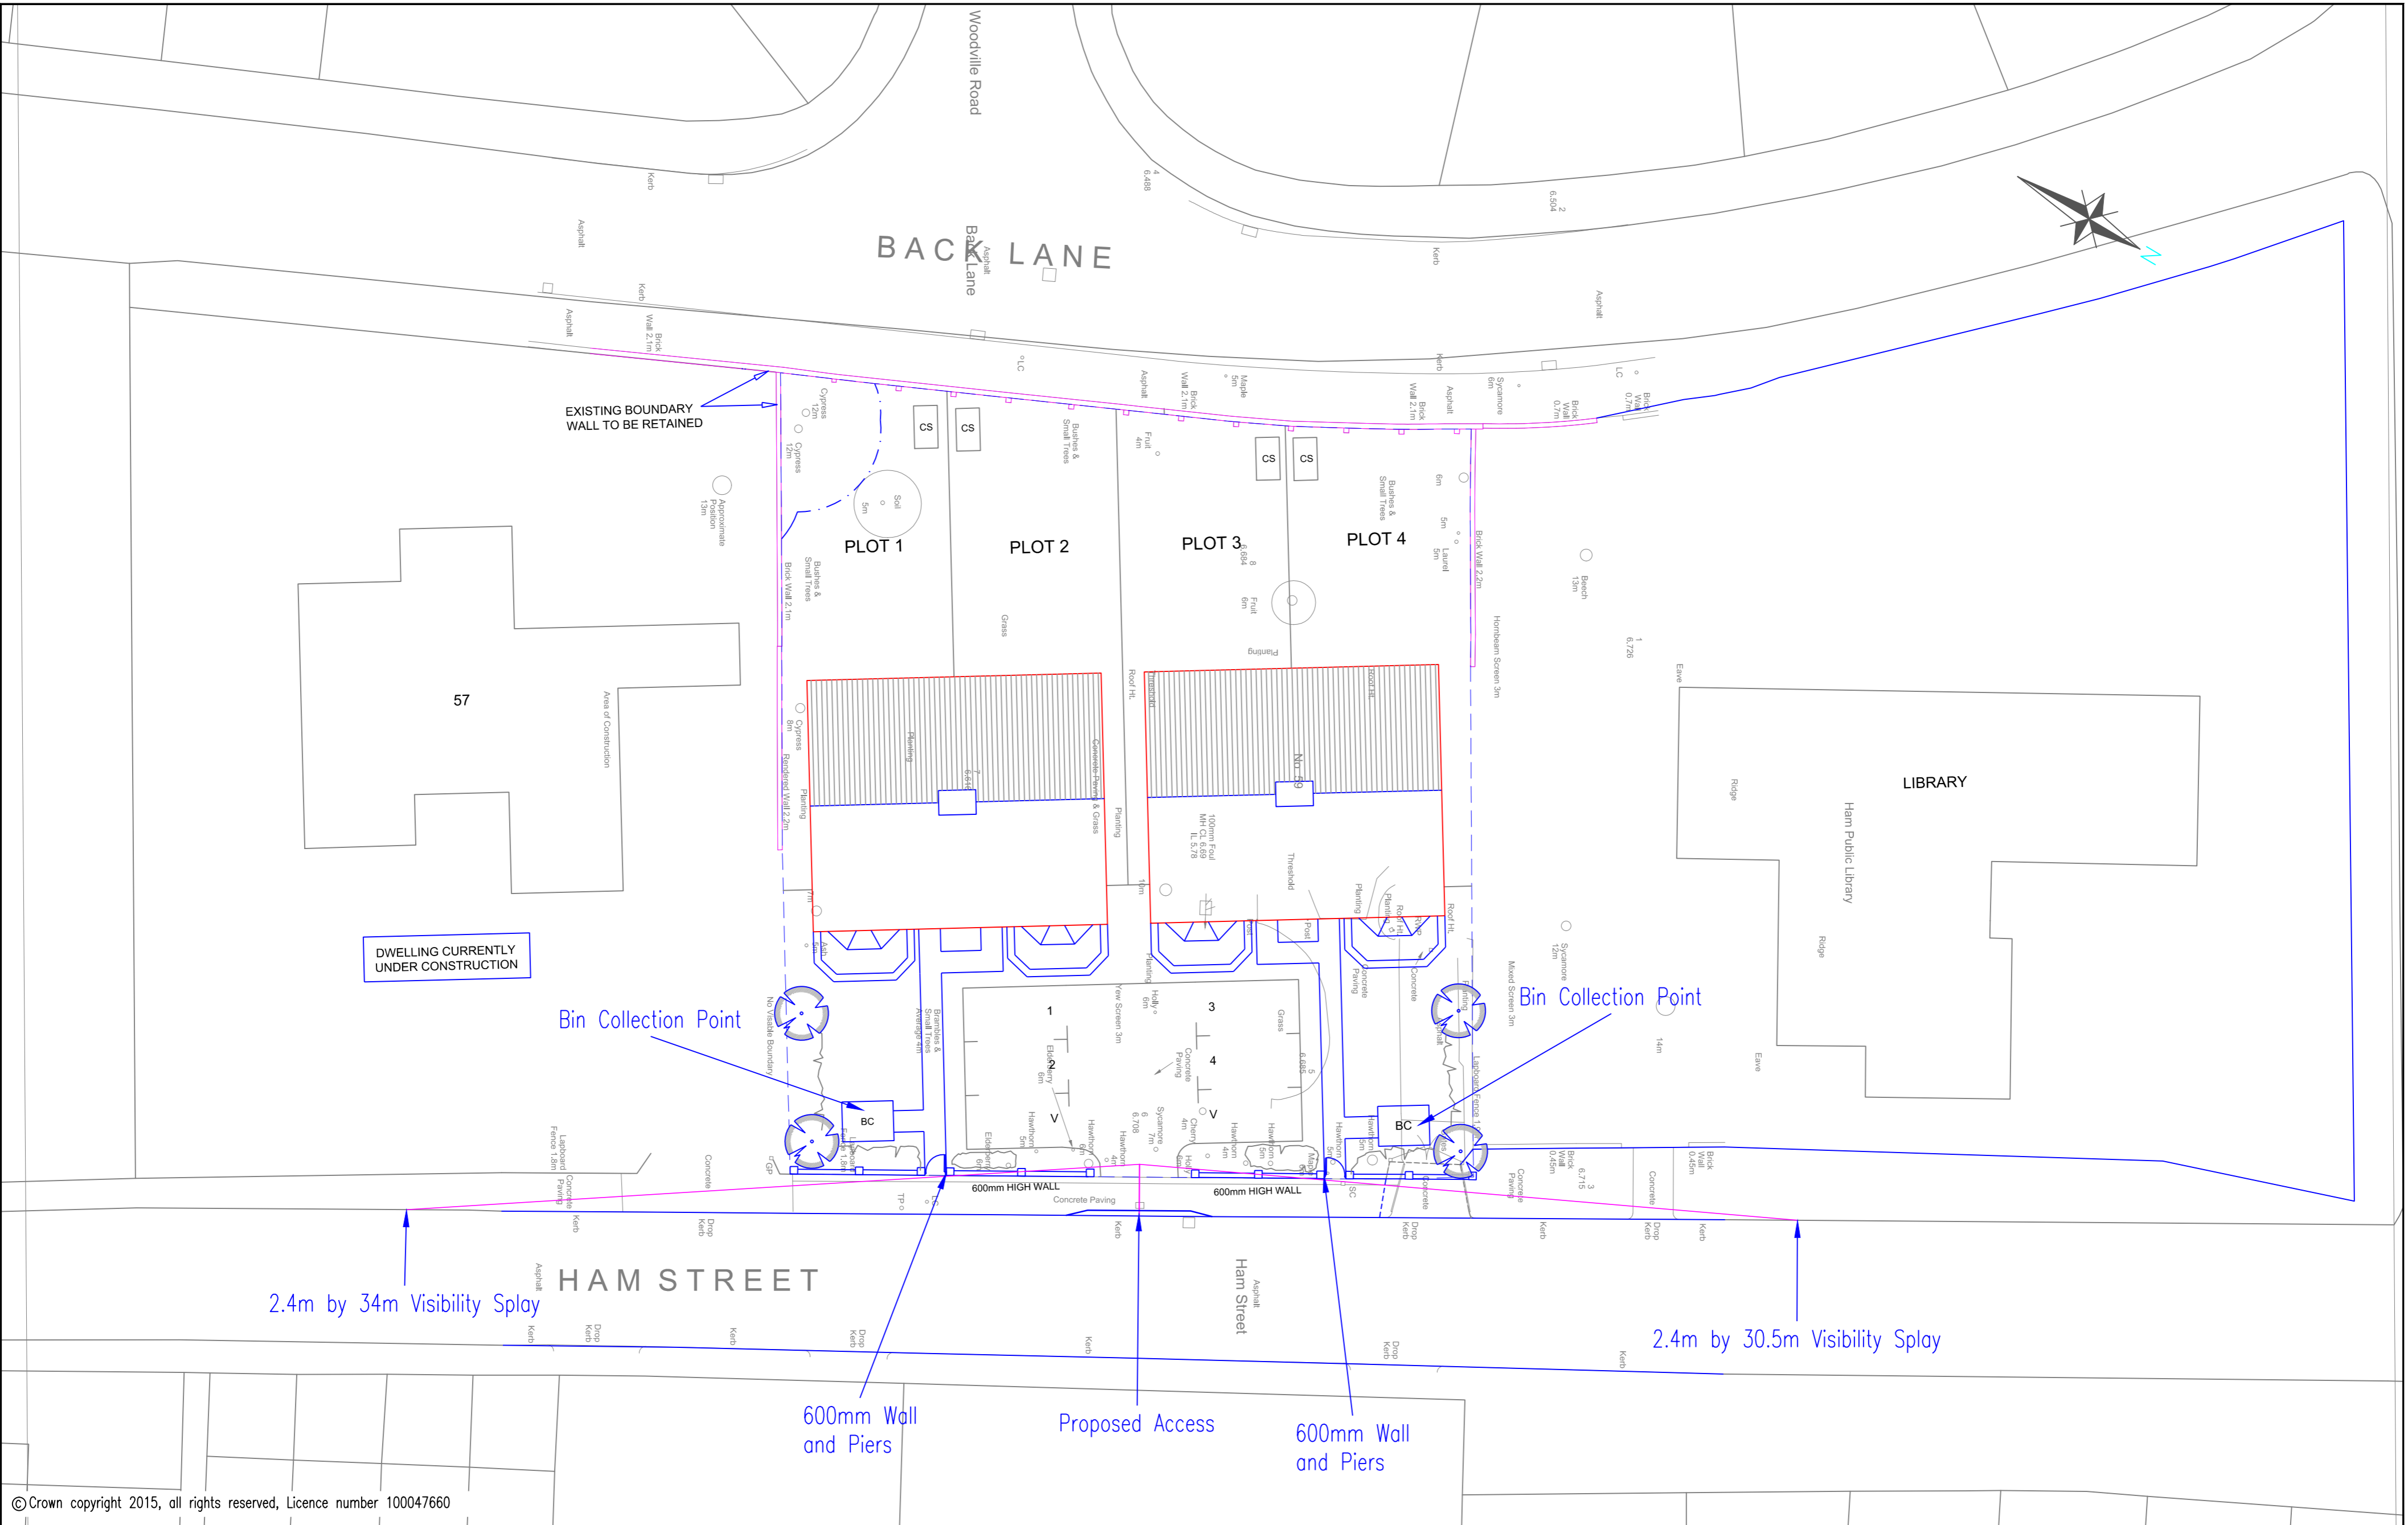

© Crown copyright 2015, all rights reserved, Licence number 100047660

REV	DE	DR	CH	PA	DATE

JOB TITLE Ham Street, Richmond					CLIENT Gilbert Homes	
DRAWING TITLE Proposed Development and Access						
DESIGNED BY TMS	DRAWN BY TMS	CHECKED BY AKJ	PASSED BY AKJ	SCALES @ A2 SIZE 1:200	ISSUE STATUS PRELIMINARY	DRAWING NUMBER 65057-LR-001
DATE 02/11/15	DATE 02/11/15	DATE 02/11/15	DATE 02/11/15			REV.

Development Transport Planning
Kingswick House, Kingswick Drive, Sunninghill, Berkshire, SL5 7BH
Tel: 01344 292366 Email: admin@developmenttp.co.uk