


PROPOSED SECTION A-A THROUGH CHURCH COURT
Scale 1:30

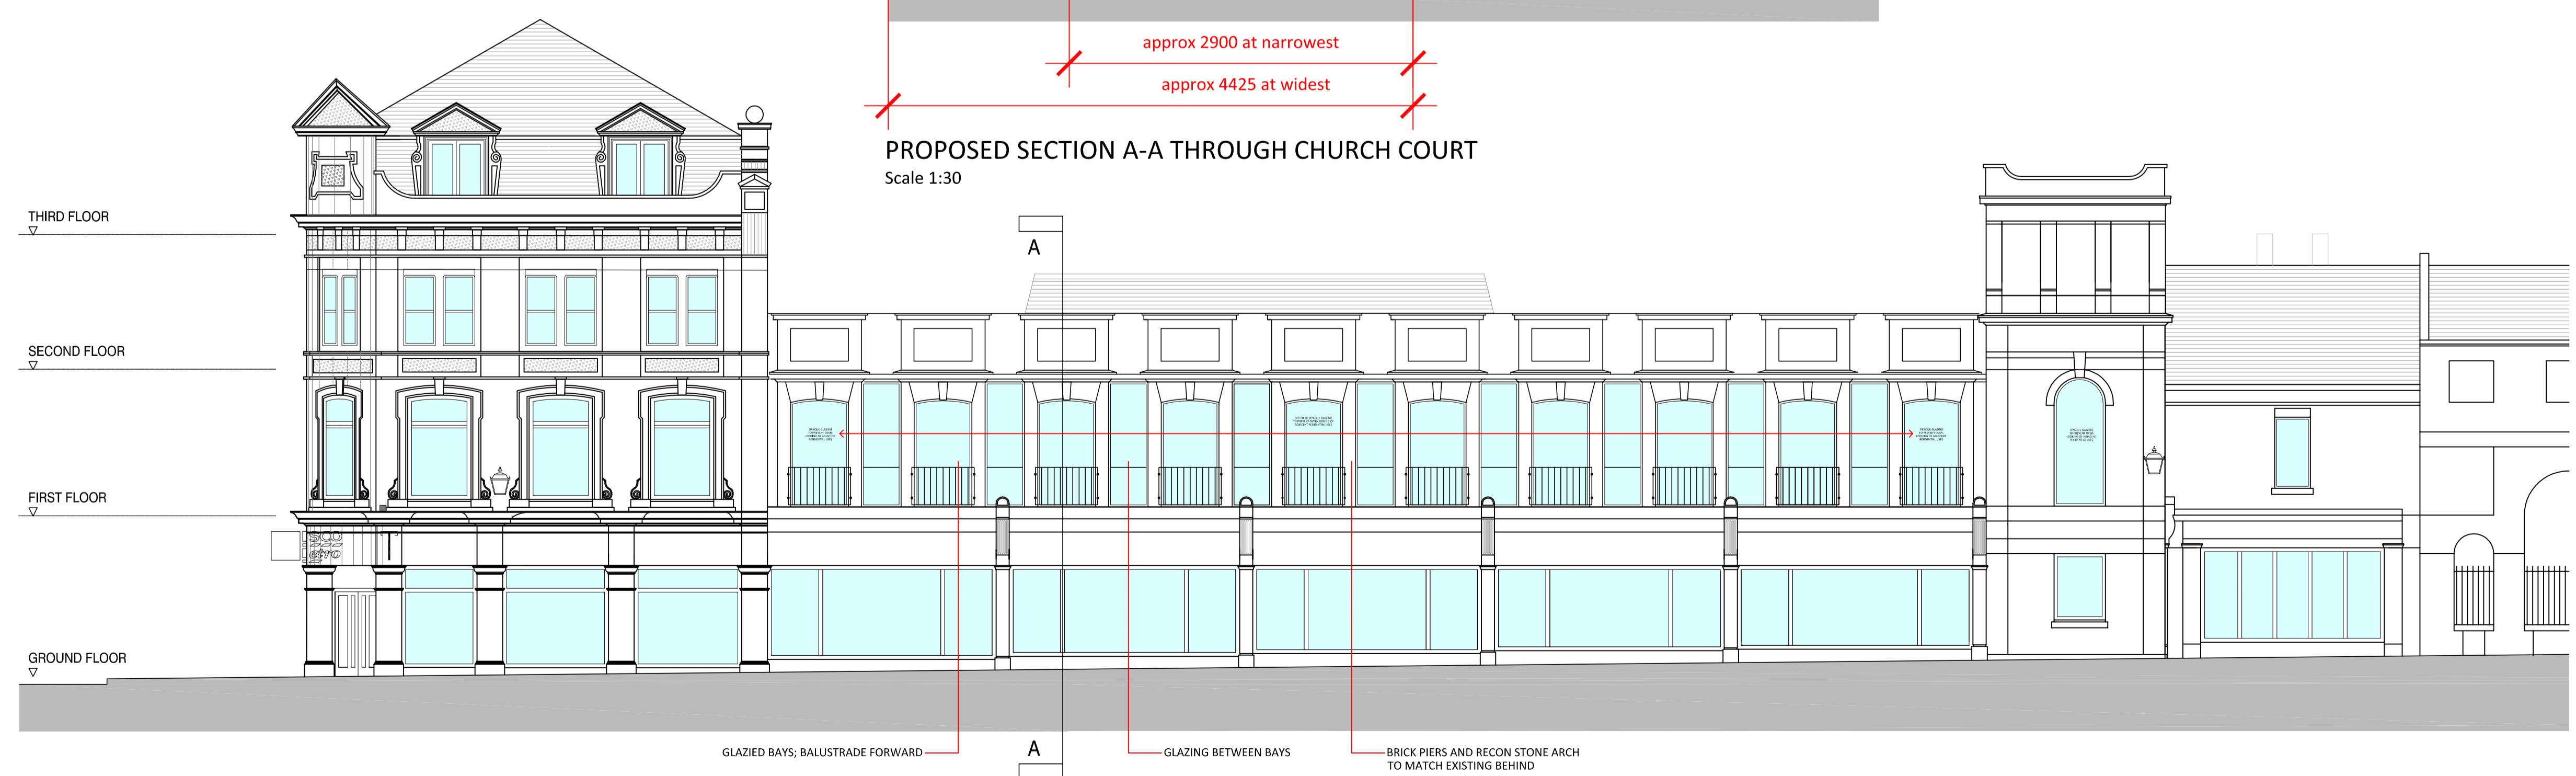

PROPOSED CHURCH COURT ELEVATION
Scale 1:100

PLANNING SUBMISSION

REVISION	DATE	DESCRIPTION	DRAWN	CHECKED
C	01.10.15	Number of dormer windows to Third floor Church Court corrected.	ML	PS
B	22.06.15	Section updated; indicative image removed. Drawing layout amended.		IW
A	30.01.15	Image added, section re-scaled.	DM	IW



ttg architects
Cap House, 9-12 Long Lane, London, EC1A 9HA
t: +44(0)20 7726 8191 f: +44(0)20 7726 0687
e: post@ttgarchitects.co.uk

**TESCO STORES LTD
RICHMOND**
**PROPOSED ELEVATIONS
FOR CHURCH COURT**

PROJECT No.	DRAWING No.	REVISION No.		
3341	202	C		
SCALE	DATE	STATUS	DRAWN	CHECKED
1:100@A1	04.07	P		