


T:\30000_projects\30713 Richmond Education and Enterprise Campus\ACAD\038_C.dwg

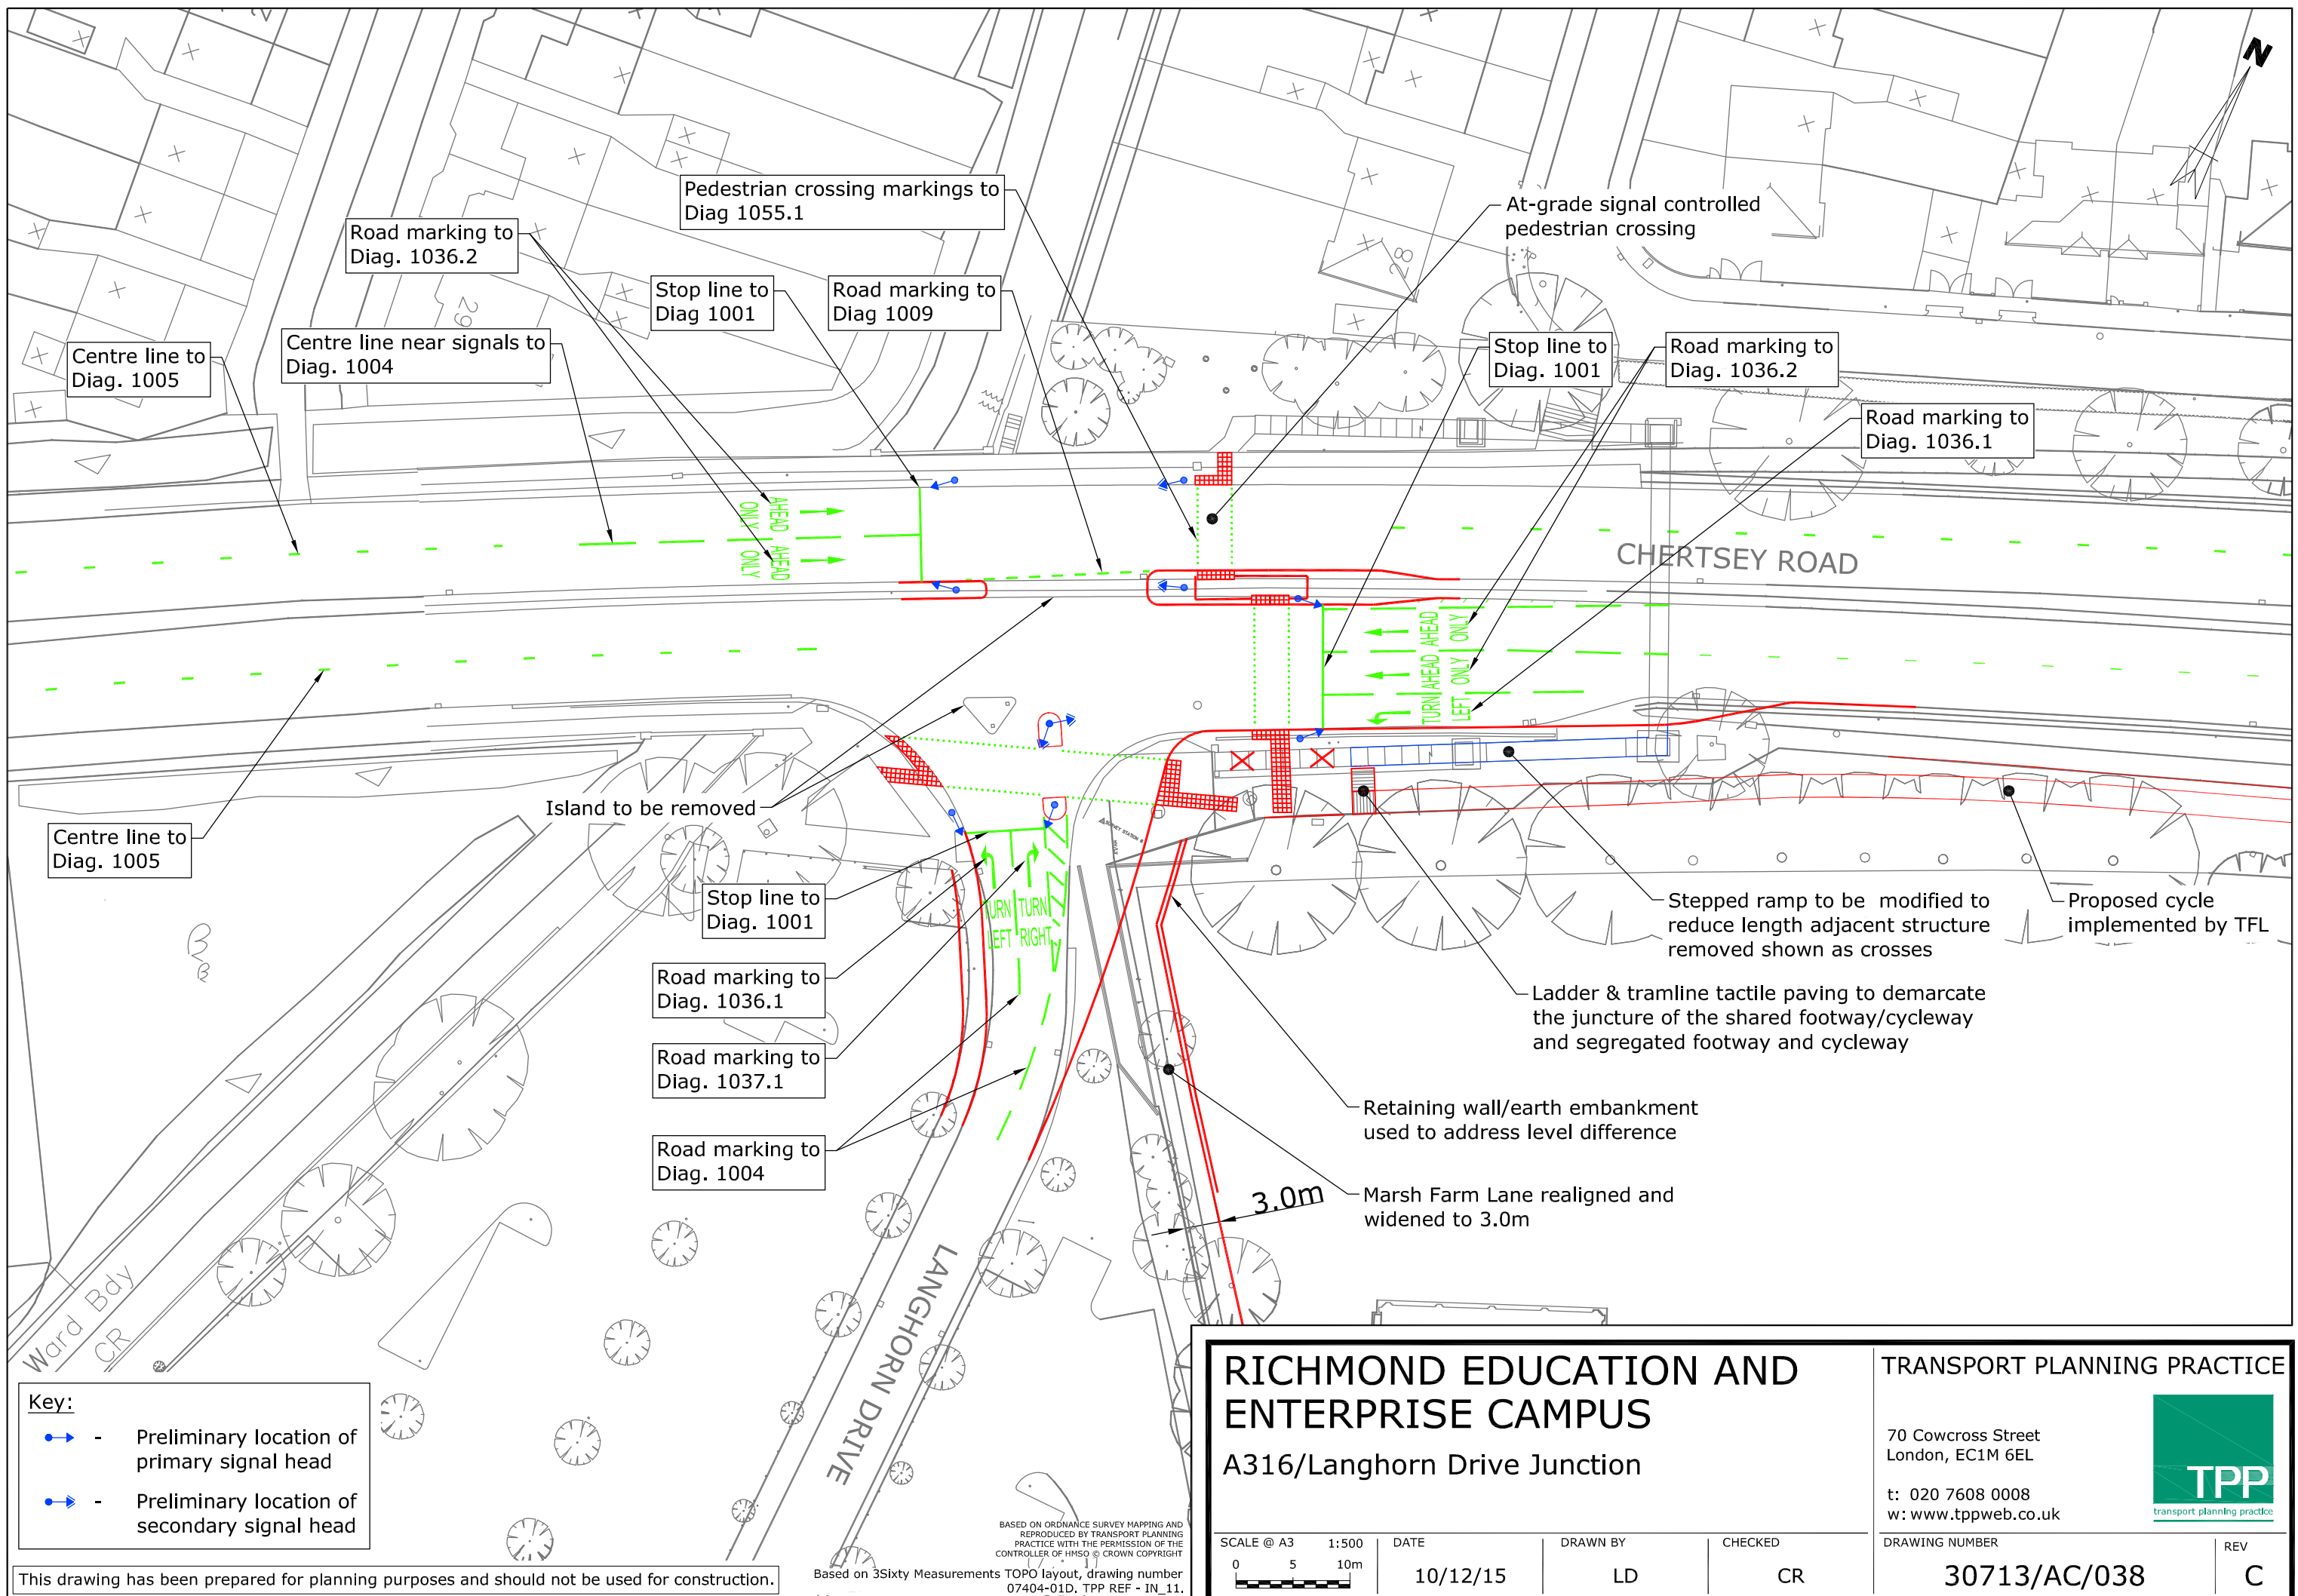

Key:

- ➡ - Preliminary location of primary signal head
- ➡ - Preliminary location of secondary signal head

This drawing has been prepared for planning purposes and should not be used for construction.

BASED ON ORDNANCE SURVEY MAPPING AND REPRODUCED BY TRANSPORT PLANNING PRACTICE WITH THE PERMISSION OF THE CONTROLLER OF HMSO © CROWN COPYRIGHT
 Based on 3Sixty Measurements TOPO layout, drawing number 07404-01D, TPP REF - IN_11.

RICHMOND EDUCATION AND ENTERPRISE CAMPUS

A316/Langhorn Drive Junction

SCALE @ A3 1:500
 0 5 10m

DATE 10/12/15

DRAWN BY LD

CHECKED CR

TRANSPORT PLANNING PRACTICE

70 Cowcross Street
 London, EC1M 6EL
 t: 020 7608 0008
 w: www.tppweb.co.uk



DRAWING NUMBER 30713/AC/038
 REV C