


NOTES  
 DO NOT SCALE. FIGURED DIMENSIONS ONLY TO BE TAKEN FROM THIS DRAWING. CHECK DIMENSIONS ON SITE AND REPORT DISCREPANCIES TO THE ARCHITECT.  
 THIS DRAWING IS PROTECTED BY COPYRIGHT.  
 ALL AREAS HAVE BEEN MEASURED FROM CURRENT DRAWINGS. THEY MAY VARY BECAUSE OF IEG SURVEY, DESIGN DEVELOPMENT, CONSTRUCTION TOLERANCES, STATUTORY REQUIREMENTS OR RE-DEFINITION OF THE AREAS TO BE MEASURED.

River Thames

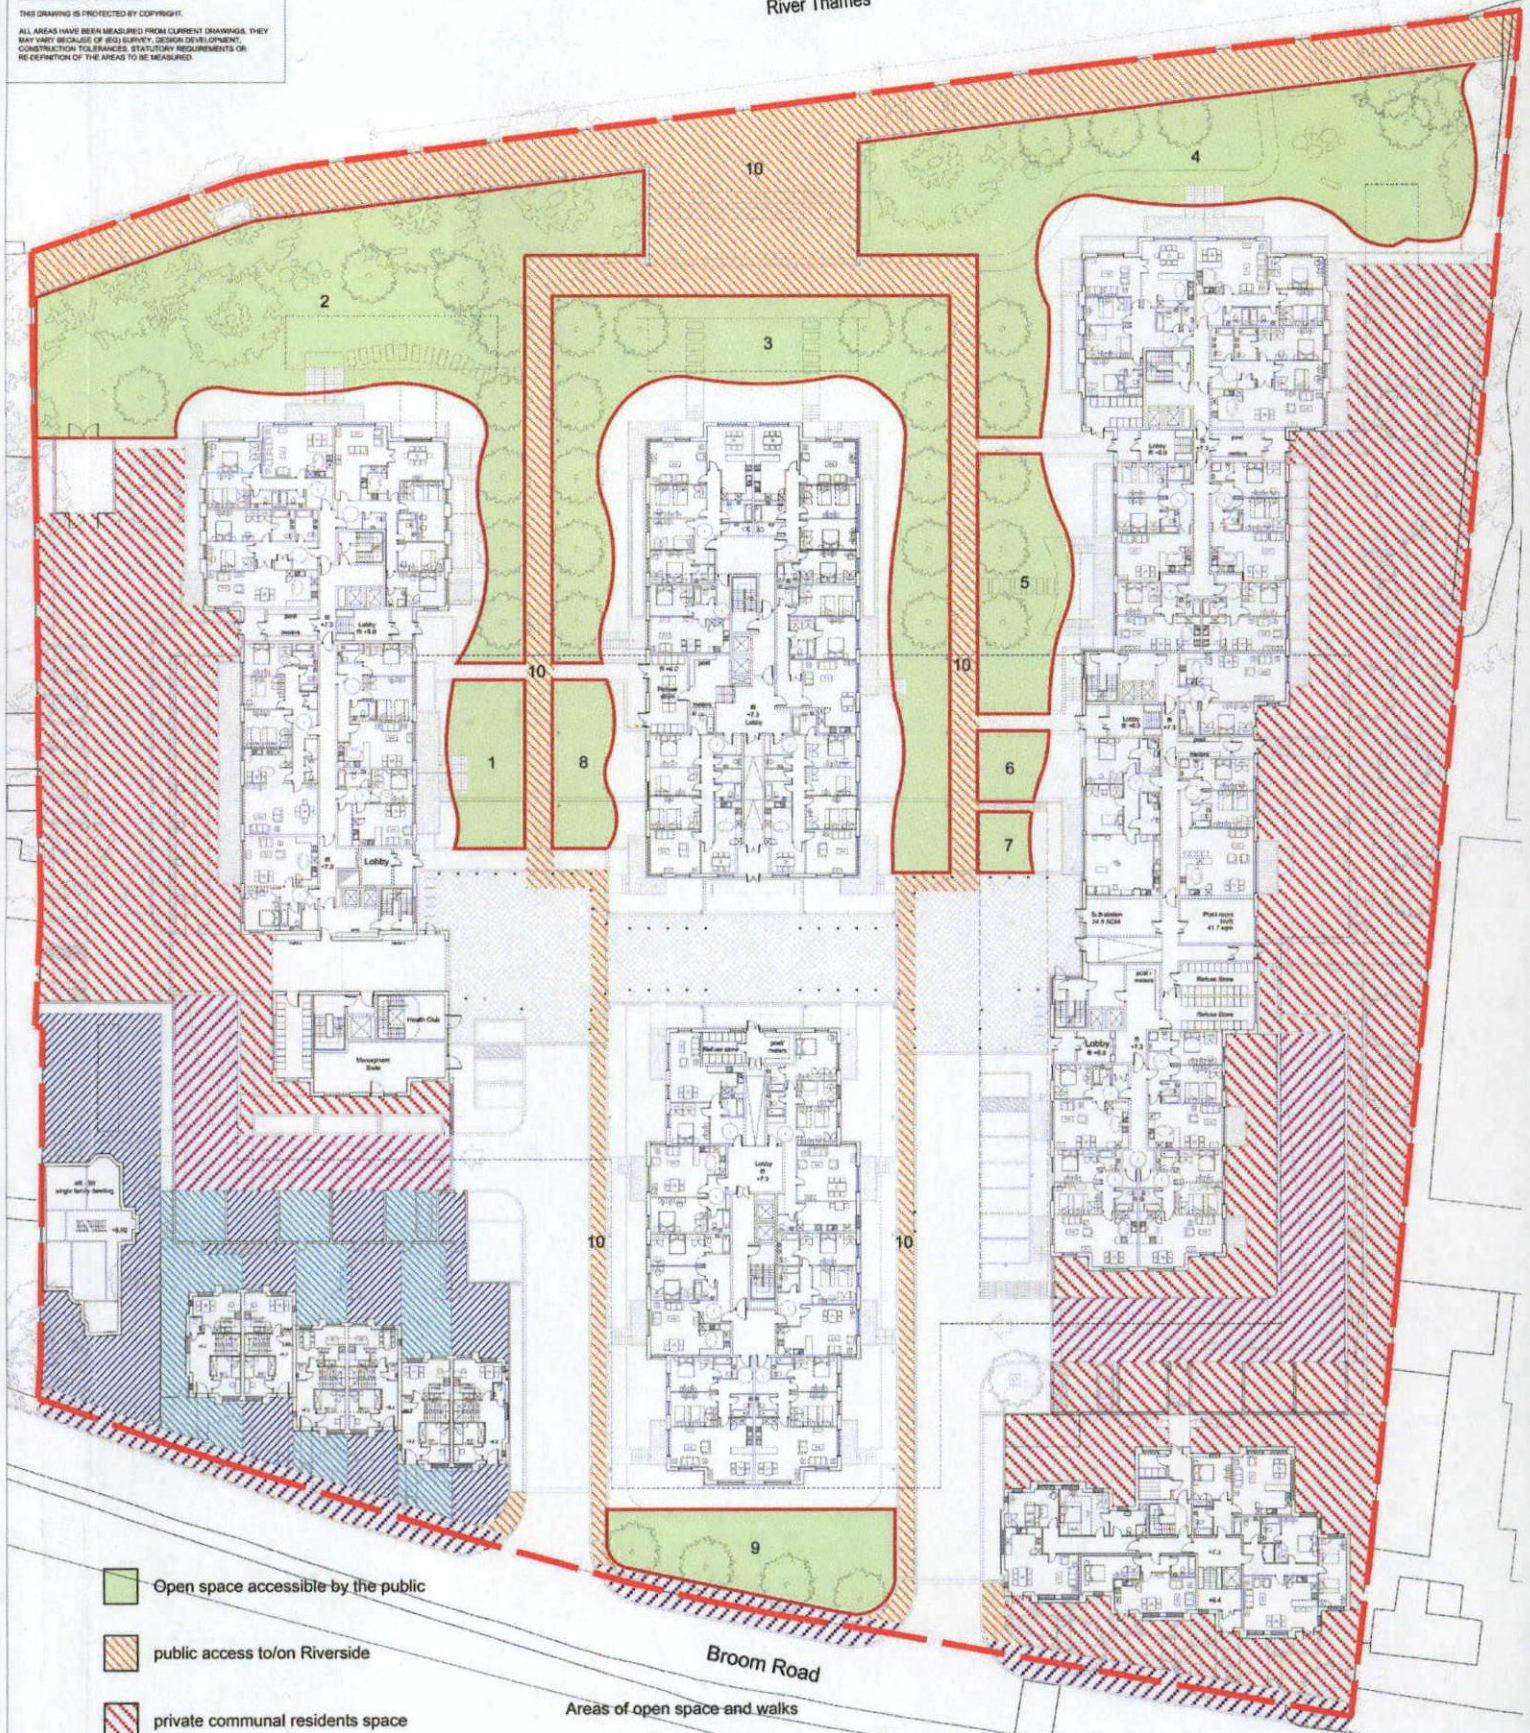

-  Open space accessible by the public
-  public access to/on Riverside
-  private communal residents space
-  public footpath
-  private vehicular access
-  private garden/patio space (excluding balconies)
-  private garden/patio space (excluding balconies)

Areas of open space and walks

1	112 sqm
2	959 sqm
3	685 sqm
4	785 sqm
5	191 sqm
6	42 sqm
7	29 sqm
8	90 sqm
9	210 sqm
10	1510 sqm

SUBSEQUENT  
 REVISION P4 VERSION  
 with additional notation for  
 open space accessible by the public

tp bennett  
 PLANNING

tp bennett  
 architecture  
 interiors  
 planning

One America Street London SE1 0NE UK +44 (0) 20 7200 2000 www.tpbennett.co.uk

London Moscow Abu Dhabi New York

Project

Teddington Riverside

Proposed Residential Redevelopment

Broom Road, Teddington

Drawing Title

SPATIAL DIAGRAM

Drawn Date Scale 0/1/11 At 1/11