



Revisions	PLANNING ISSUE	AE	PY
P01 28.06.16	PLANNING ISSUE	AE	PY
P02 14.07.16	REVISED PLANNING ISSUE	KI	PY

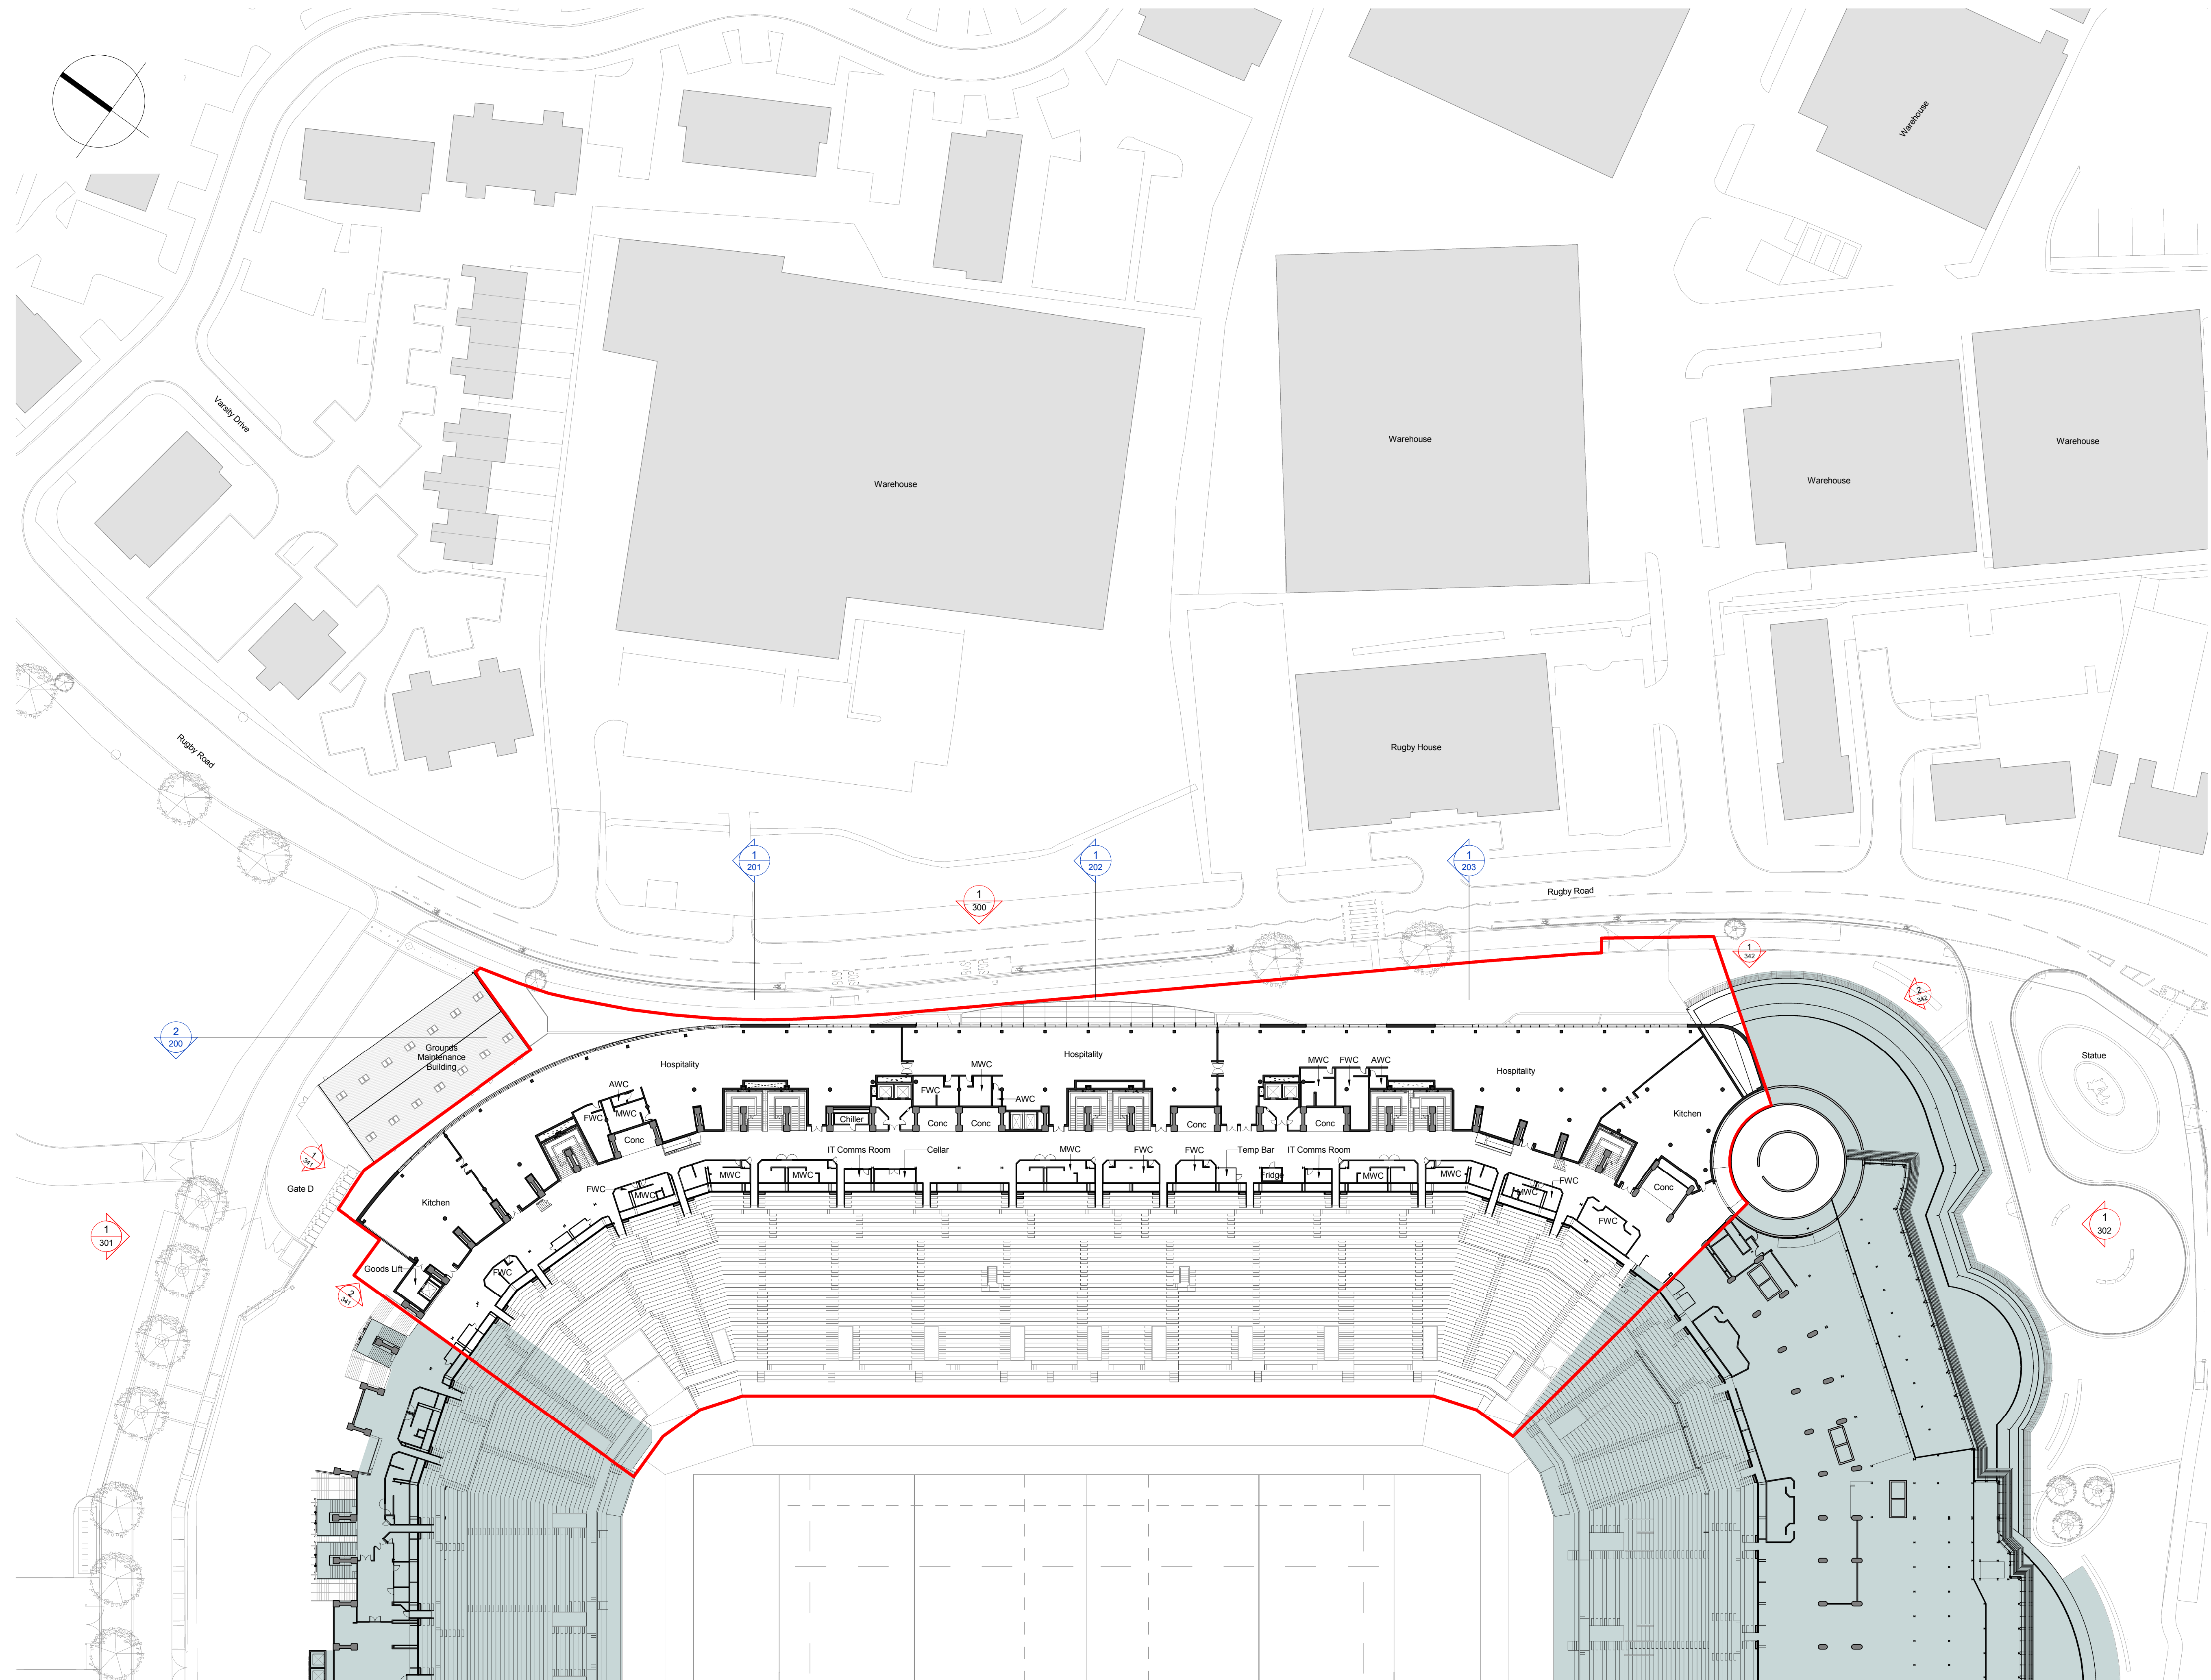

NOTES
 This is an indicative plan for context purposes only.
 To be read in conjunction with the following drawing series:
 001.010.020.030, 110.200.300.800.
 All colours denote hospitality and support areas as note on the drawings.

KEY

- Development Boundary
- Site Ownership Boundary
- Area out of scope (The areas marked grey are those parts of the stadium, at this level, where no physical works are proposed).

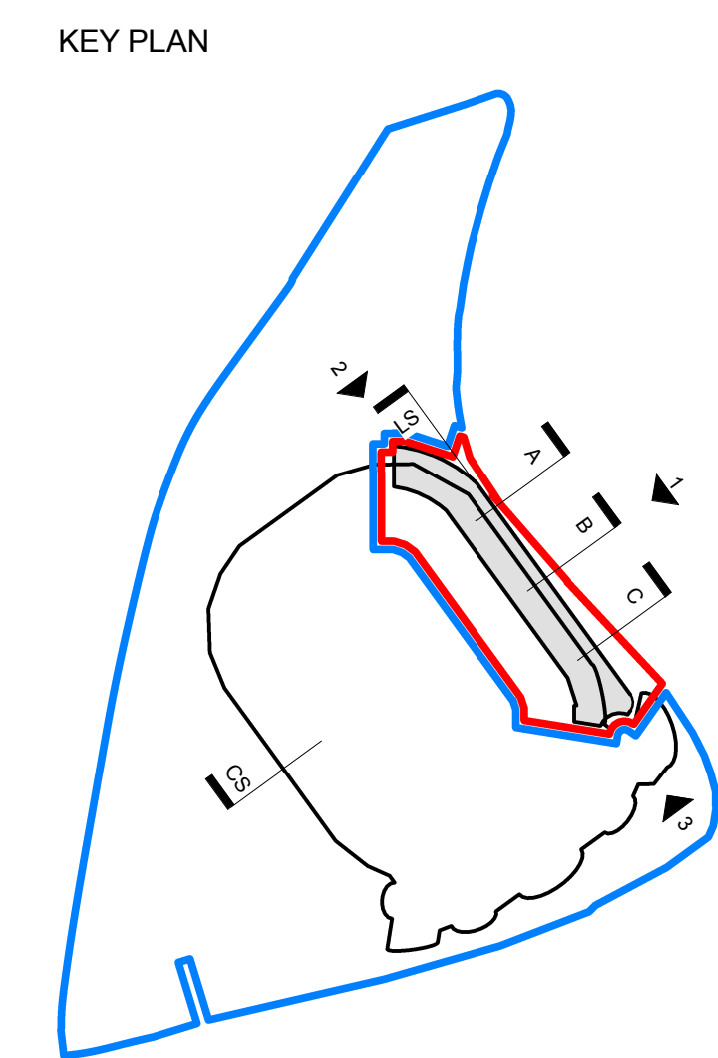

PLANNING
 Client
 RFU
 Project
**TWICKENHAM STADIUM
 EAST STAND EXTENSION**
 Drawing title
**LEVEL 4 CONTEXT PLAN
 PLANNING**

KSS Scale at A1
 1 : 500
 File ref
 East Stand Extension
 Drawn by Date drawn
 Checked by Date checked
 PY 14.07.16

London 1 James Street London W1U 1DR
 T+44(0)20 7907 2222 F+44(0)20 7907 2299

Sevenoaks 7 Blighs Walk Sevenoaks TN13 1DB
 T+44(0)20 7907 2222 F+44(0)1732 467 841

SCALE
 0m 5 10 25 50

Project number	Drawing number	Revision
15735	124	P02