

Existing access to be removed and the footway reinstated to match existing, with kerbs along the channel line


Existing 'School Keep Clear' markings to be removed and infilled with pay and display bays to match existing

Existing access modified to create bellmouth junction

Existing 'School Keep Clear' marking to be retained

Master plan Layout of development site show for information

T:\30000_projects\30713 Richmond Education and Enterprise Campus\ACAD\040 - 042.dwg

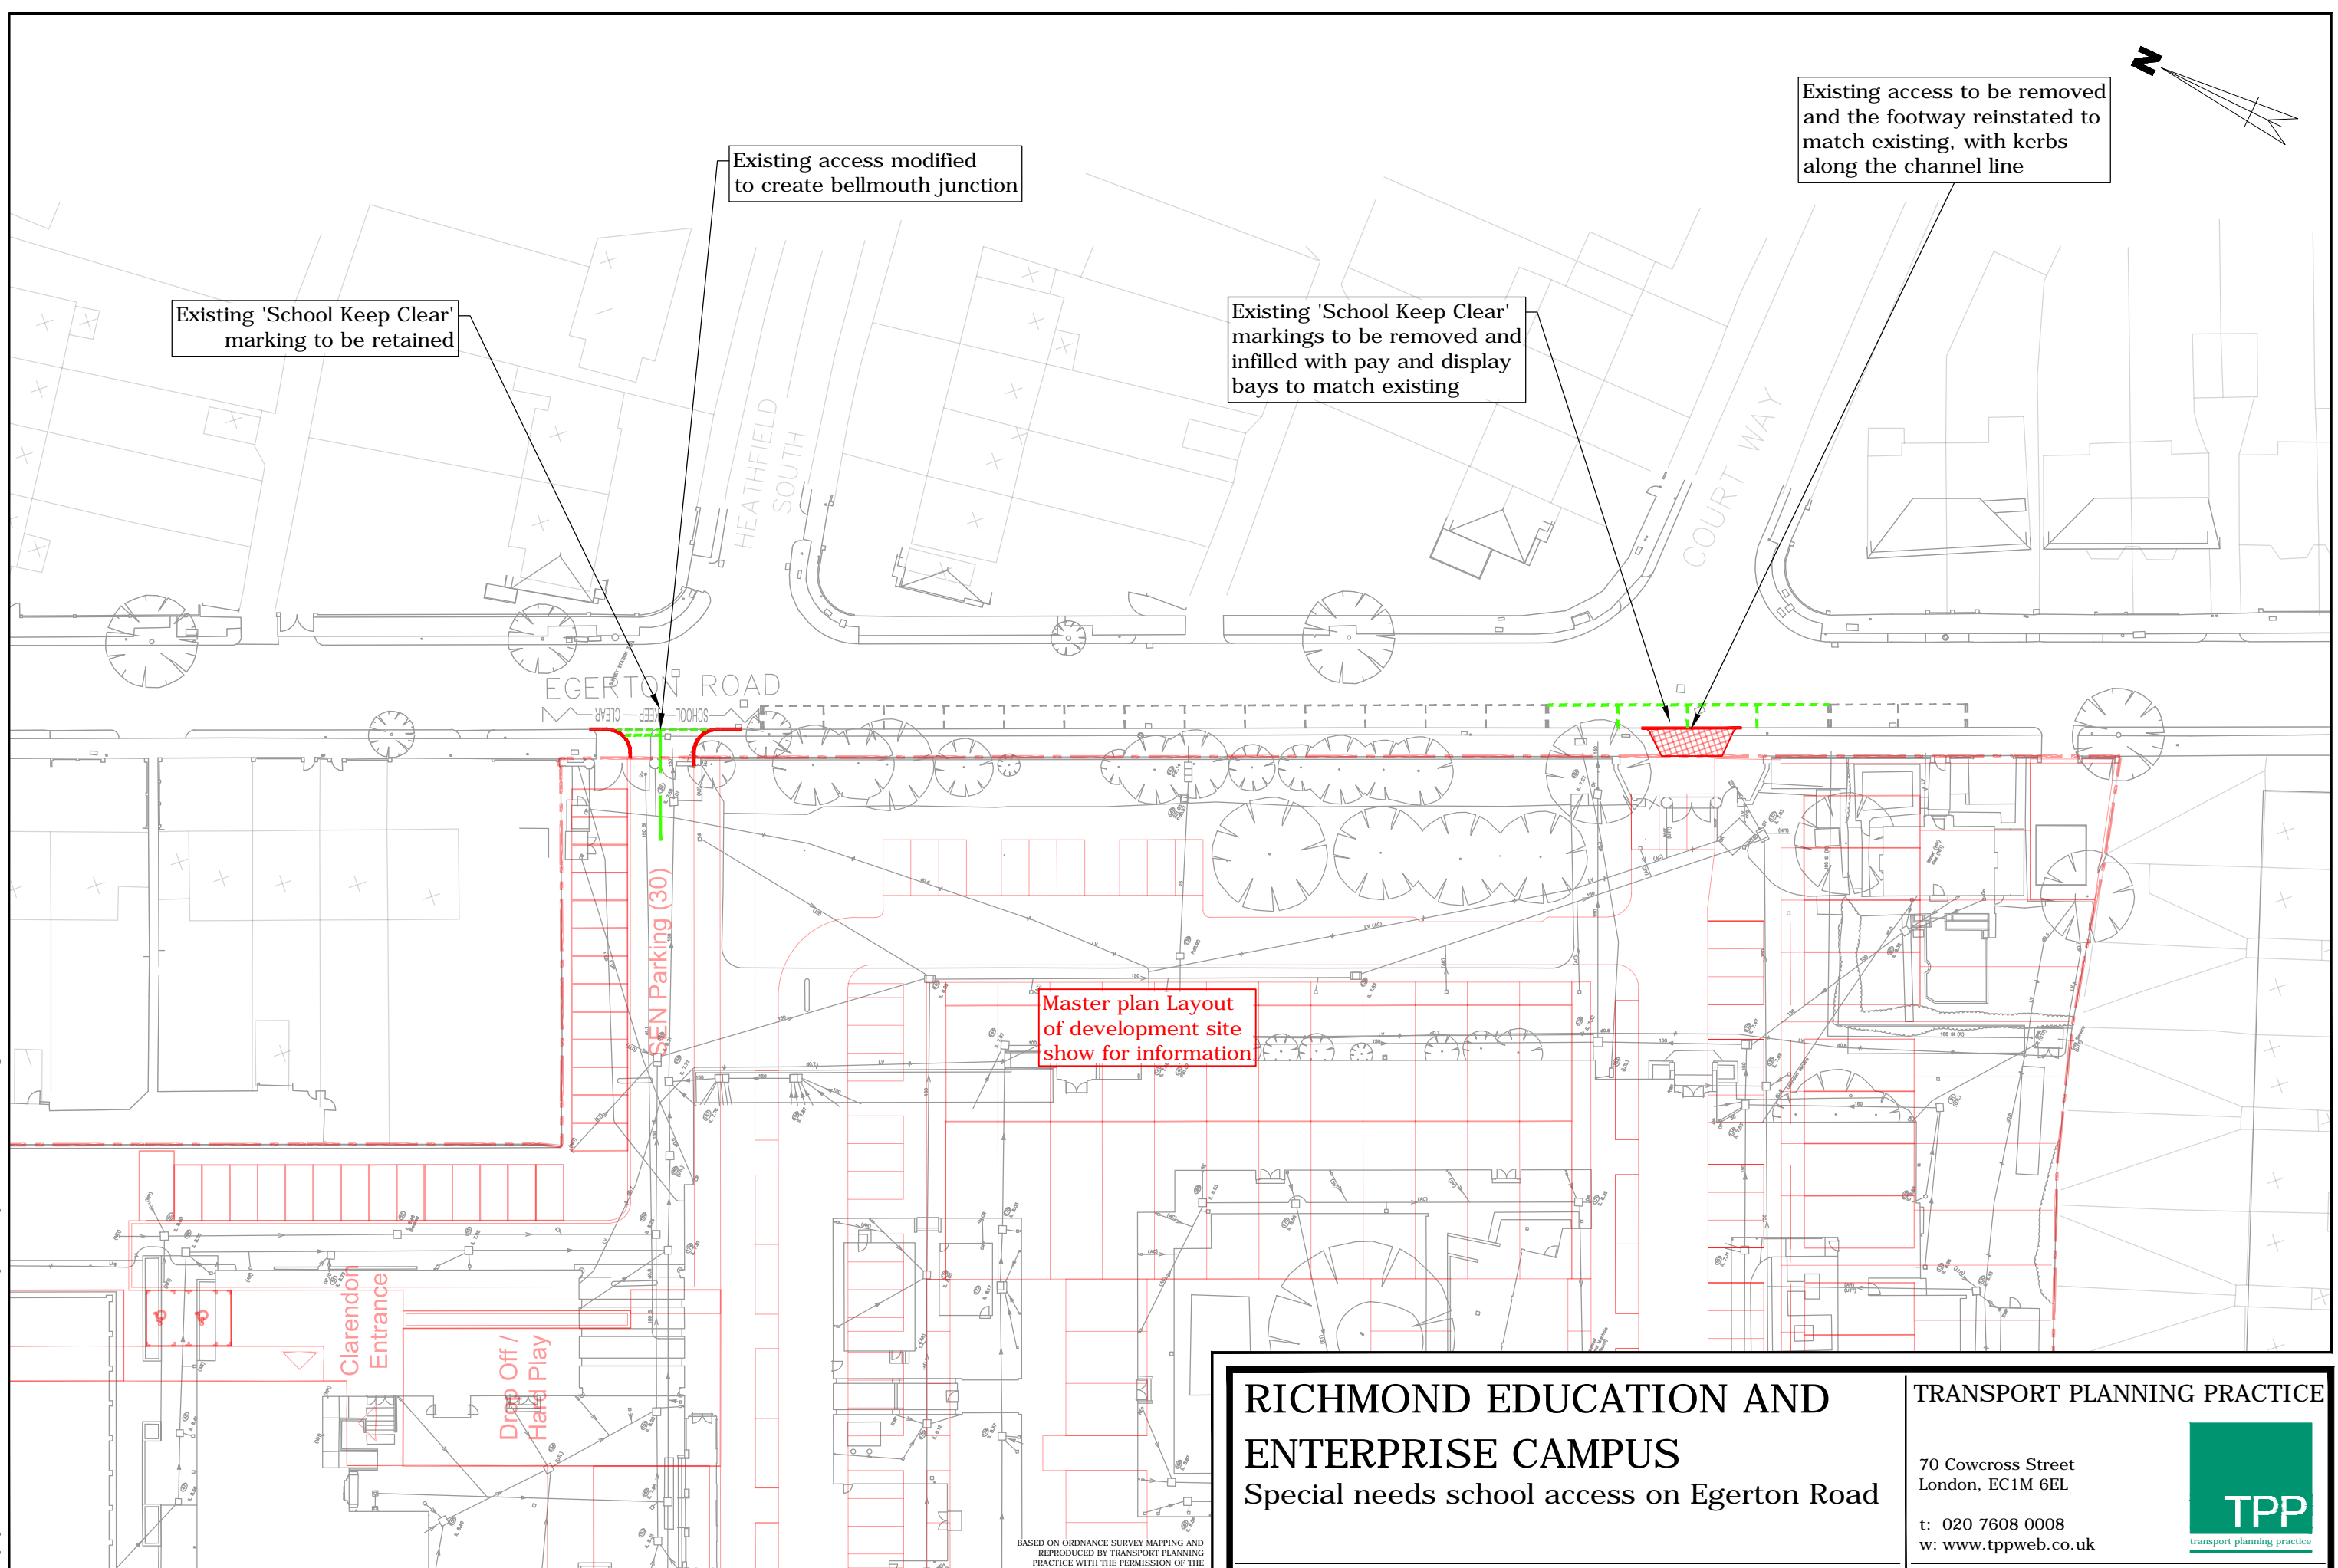

This drawing has been prepared for planning purposes and should not be used for construction.

BASED ON ORDNANCE SURVEY MAPPING AND REPRODUCED BY TRANSPORT PLANNING PRACTICE WITH THE PERMISSION OF THE CONTROLLER OF HMSO © CROWN COPYRIGHT
Based on drawing number 150515_Illustrative Masterplan. TPP REF - IN_62.
& drawing number 07404-01D Topo. TPP REF - In_11

RICHMOND EDUCATION AND ENTERPRISE CAMPUS

Special needs school access on Egerton Road

TRANSPORT PLANNING PRACTICE

70 Cowcross Street
London, EC1M 6EL
t: 020 7608 0008
w: www.tppweb.co.uk



SCALE @ A3 1:500
0 5 10m

DATE 11/06/15

DRAWN BY LD

CHECKED CR

DRAWING NUMBER 30713/AC/041

REV -