


Revisions		
P1 24.08.16	Planning	ML PY

Revision Notes


General Notes

- A. Drawing to be read in conjunction with other Consultant's information.
- B. All structure, wind posts, movement joints etc. to Structural Engineer's details.
- C. For details of stripping out of existing services and new M&E services installation refer to M&E Engineer's drawings and specifications.
- D. For all kitchen layouts and equipment - refer to catering consultant's information.
- E. For detailed zone layout plans refer to KSS 1100 Series.

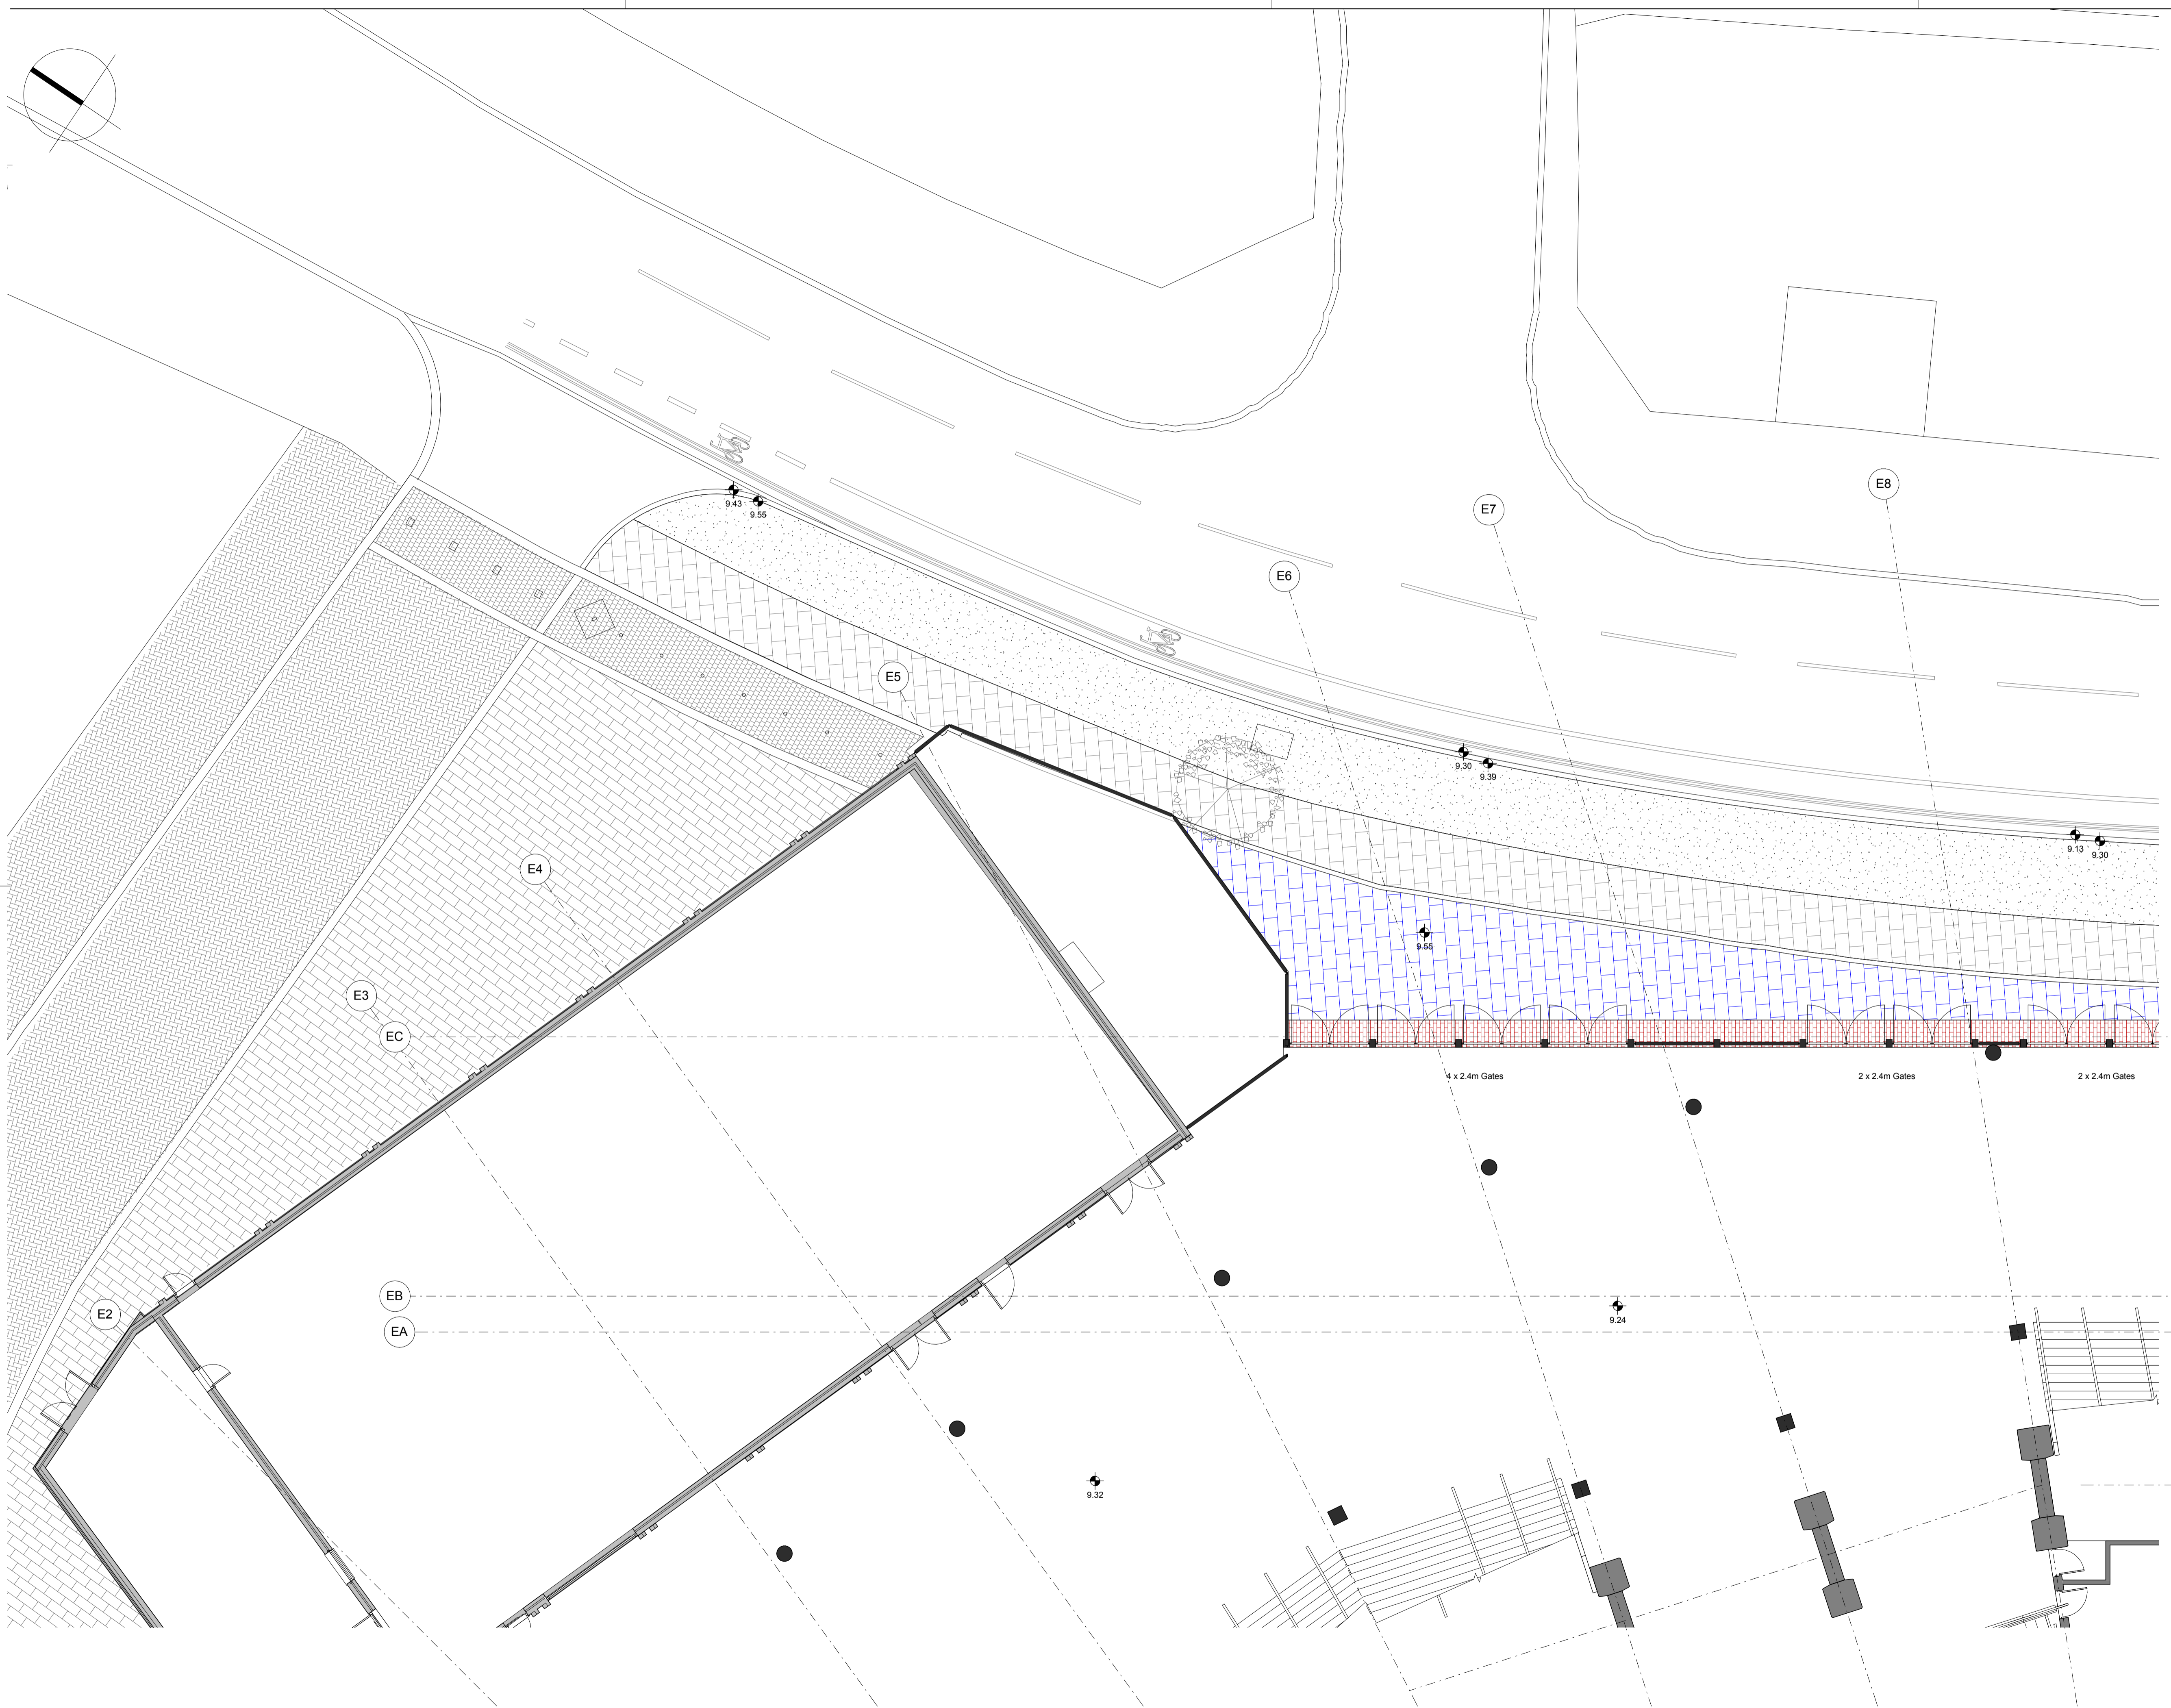

KEY

- Existing fence & turnstile line
- Tarmac
- Existing concrete slab paving (see image 1 drawing 006)
- Proposed concrete slab paving to match existing at south stand
- Proposed small concrete block paving (similar to south stand, see image 2 drawing 006)
- Resin bonded aggregate with integrated uprights (similar to south stand, see image 3 drawing 006)
- Existing tactile paving to crossing.
- Existing bollards
- Proposed bollards
- Demountable bollards for vehicle access.
- Cycle Stands
- Dropped Kerb

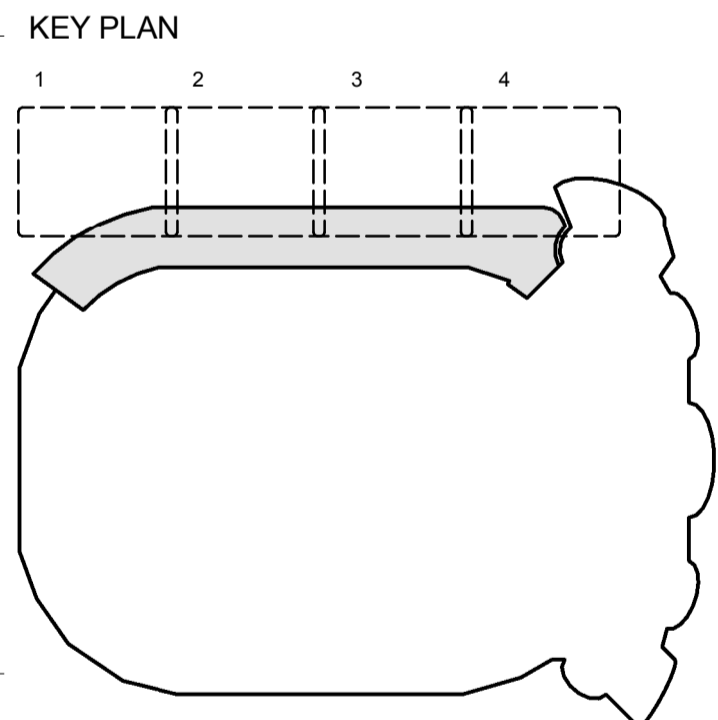

PLANNING
 Client _____
 RFU
 Project _____

**TWICKENHAM STADIUM
 EAST STAND EXTENSION**

**EXTERNAL
 WORKS/LANDSCAPING/TURNSTILE
 SETTING OUT PLANS ZONE 1**

KSS Scale at A1
 1 : 100
 File ref _____
 East Stand Extension
 Drawn by _____ Date drawn _____
 Checked by _____ Date checked _____
 PY 24.08.16

Project number	Drawing number	Revision
15735	1000	P1

