


All rights reserved. KSS asserts its rights under the Copyright, Designs and Patents Act 1988. (Unless otherwise agreed in writing).  
 Figured dimensions only are to be taken from this drawing. All dimensions are in millimeters unless otherwise stated. All dimensions shall be checked on site prior to works commencing. Any discrepancies shall be reported to KSS. Do not scale this drawing.

| Revisions   |          |       |
|-------------|----------|-------|
| P1 24.08.16 | Planning | ML PY |

**Revision Notes**


**General Notes**

- A. Drawing to be read in conjunction with other Consultant's information.
- B. All structure, wind posts, movement joints etc. to Structural Engineer's details.
- C. For details of stripping out of existing services and new M&E services installation refer to M&E Engineer's drawings and specifications.
- D. For all kitchen layouts and equipment - refer to catering consultant's information.
- E. For detailed zone layout plans refer to KSS 1100 Series.

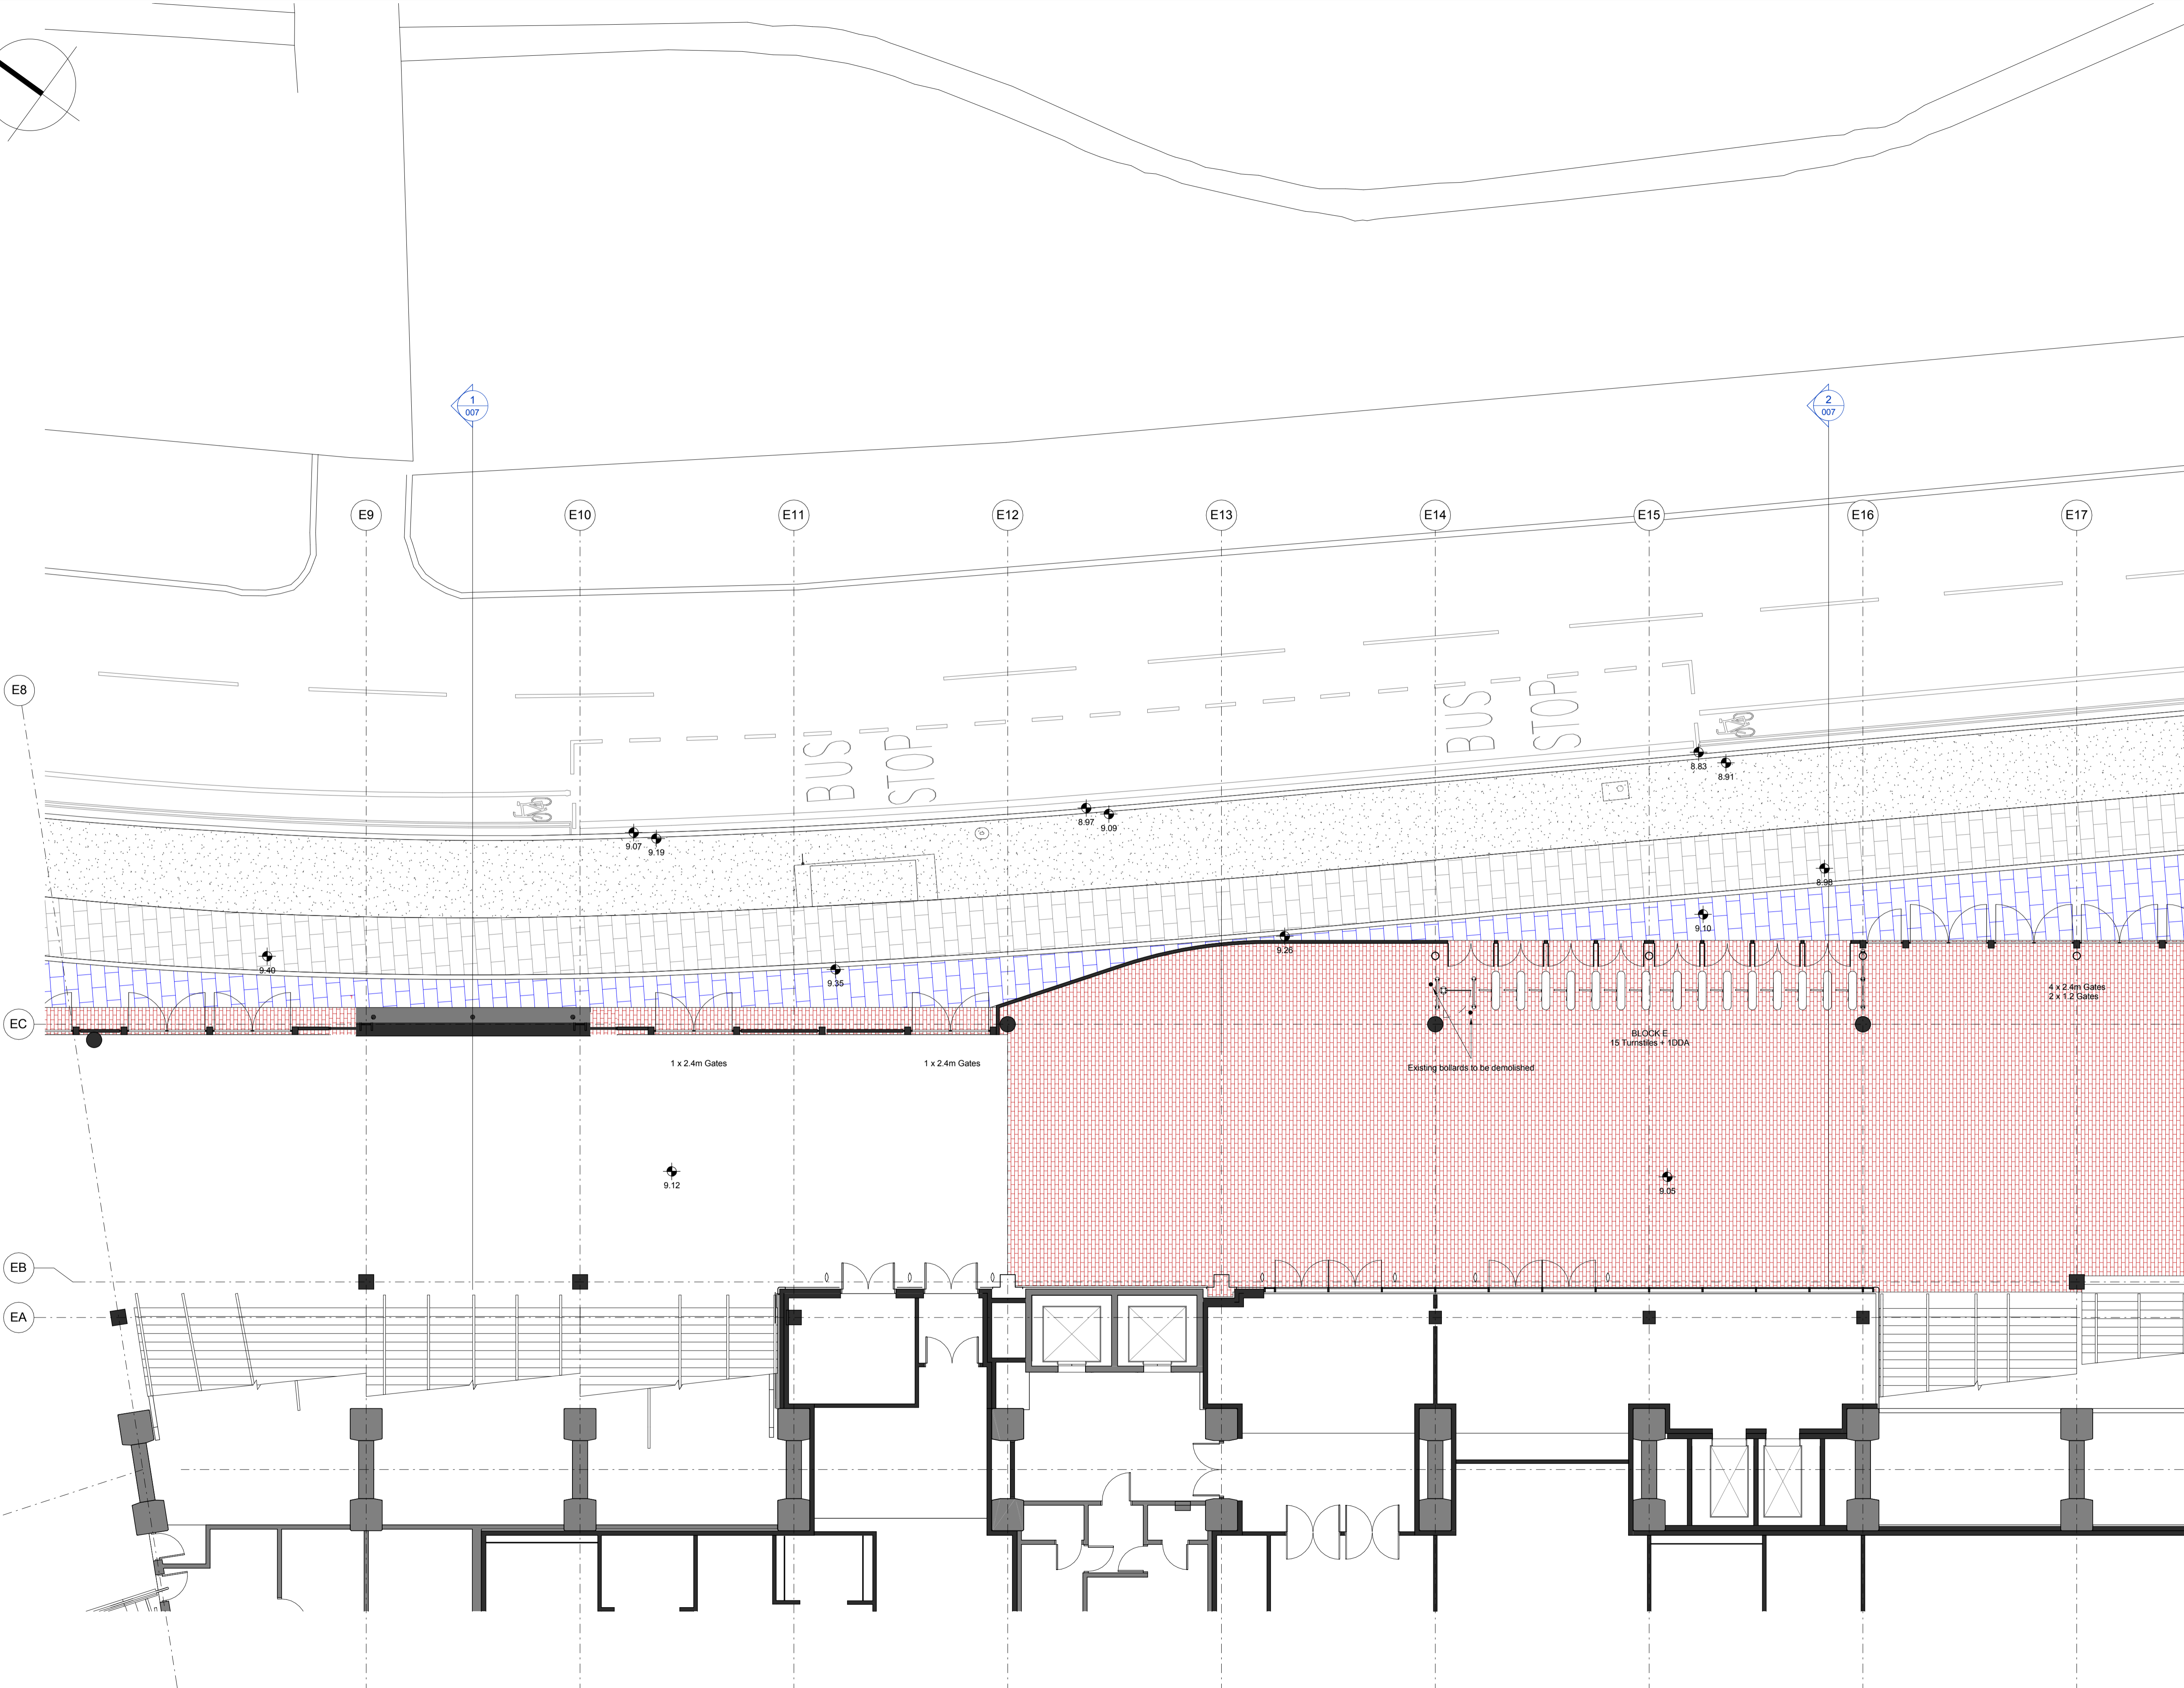


**KEY**

- Existing fence & turnstile line
- Tarmac
- Existing concrete slab paving (see image 1 drawing 006)
- Proposed concrete slab paving to match existing at south stand
- Proposed small concrete block paving (similar to south stand, see image 2 drawing 006)
- Resin bonded aggregate with integrated uplights (similar to south stand, see image 3 drawing 006)
- Existing tactile paving to crossing.
- Existing bollards
- Proposed bollards
- Demountable bollards for vehicle access.
- Cycle Stands
- Dropped Kerb

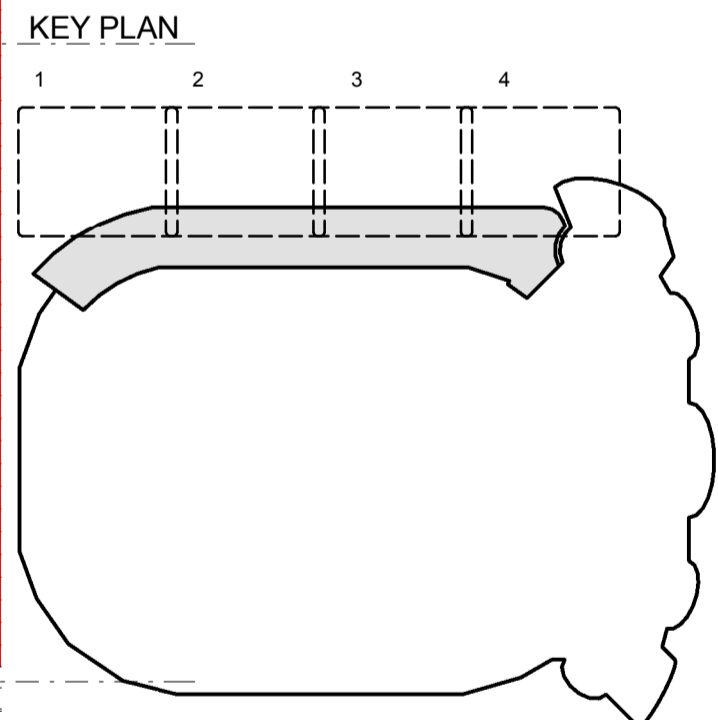

**PLANNING**  
 Client  
 RFU  
 Project  
**TWICKENHAM STADIUM  
 EAST STAND EXTENSION**

Drawing title  
**EXTERNAL  
 WORKS/LANDSCAPING/TURNSTILE  
 SETTING OUT PLANS ZONE 2**

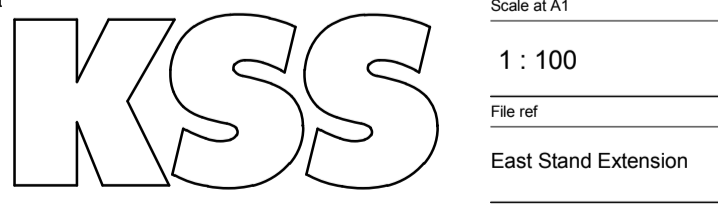

Scale at A1  
 1 : 100  
 File ref  
 East Stand Extension  
 Drawn by Date drawn  
 ML 23.08.16  
 Checked by Date checked  
 PY 24.08.16

| Project number | Drawing number | Revision |
|----------------|----------------|----------|
| 15735          | 1001           | P1       |

