
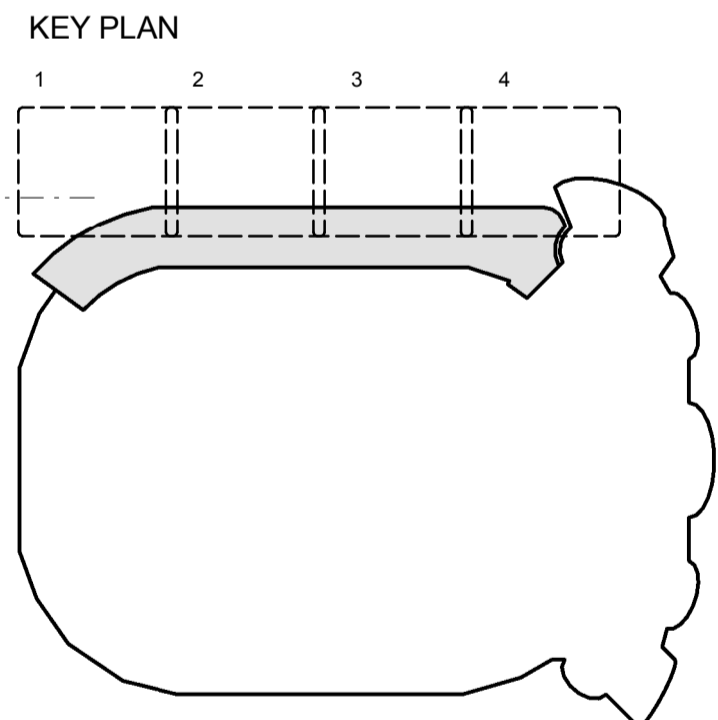
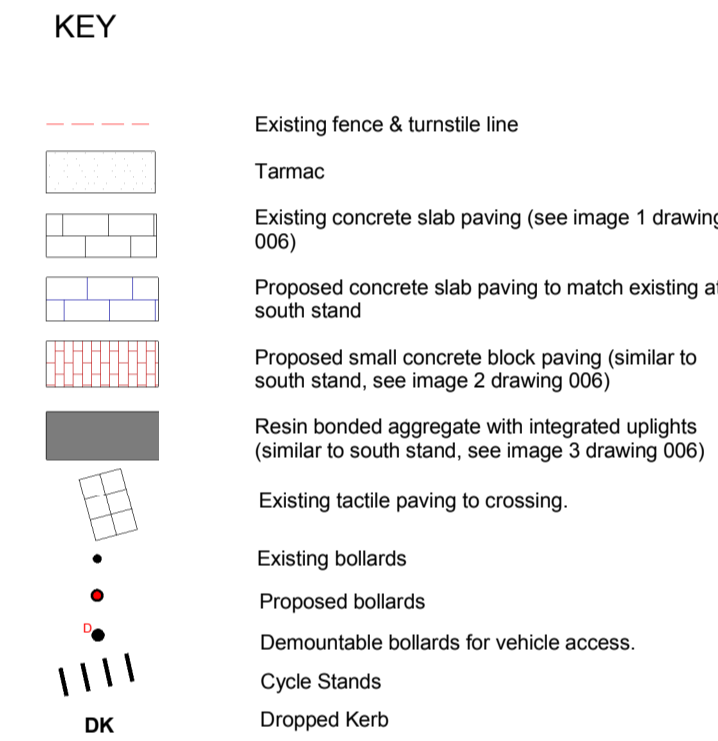


Revision Notes

General Notes

- A. Drawing to be read in conjunction with other Consultant's information.
- B. All structure, wind posts, movement joints etc. to Structural Engineer's details.
- C. For details of stripping out of existing services and new M&E services installation refer to M&E Engineer's drawings and specifications.
- D. For all kitchen layouts and equipment - refer to catering consultant's information.
- E. For detailed zone layout plans refer to KSS 1100 Series.

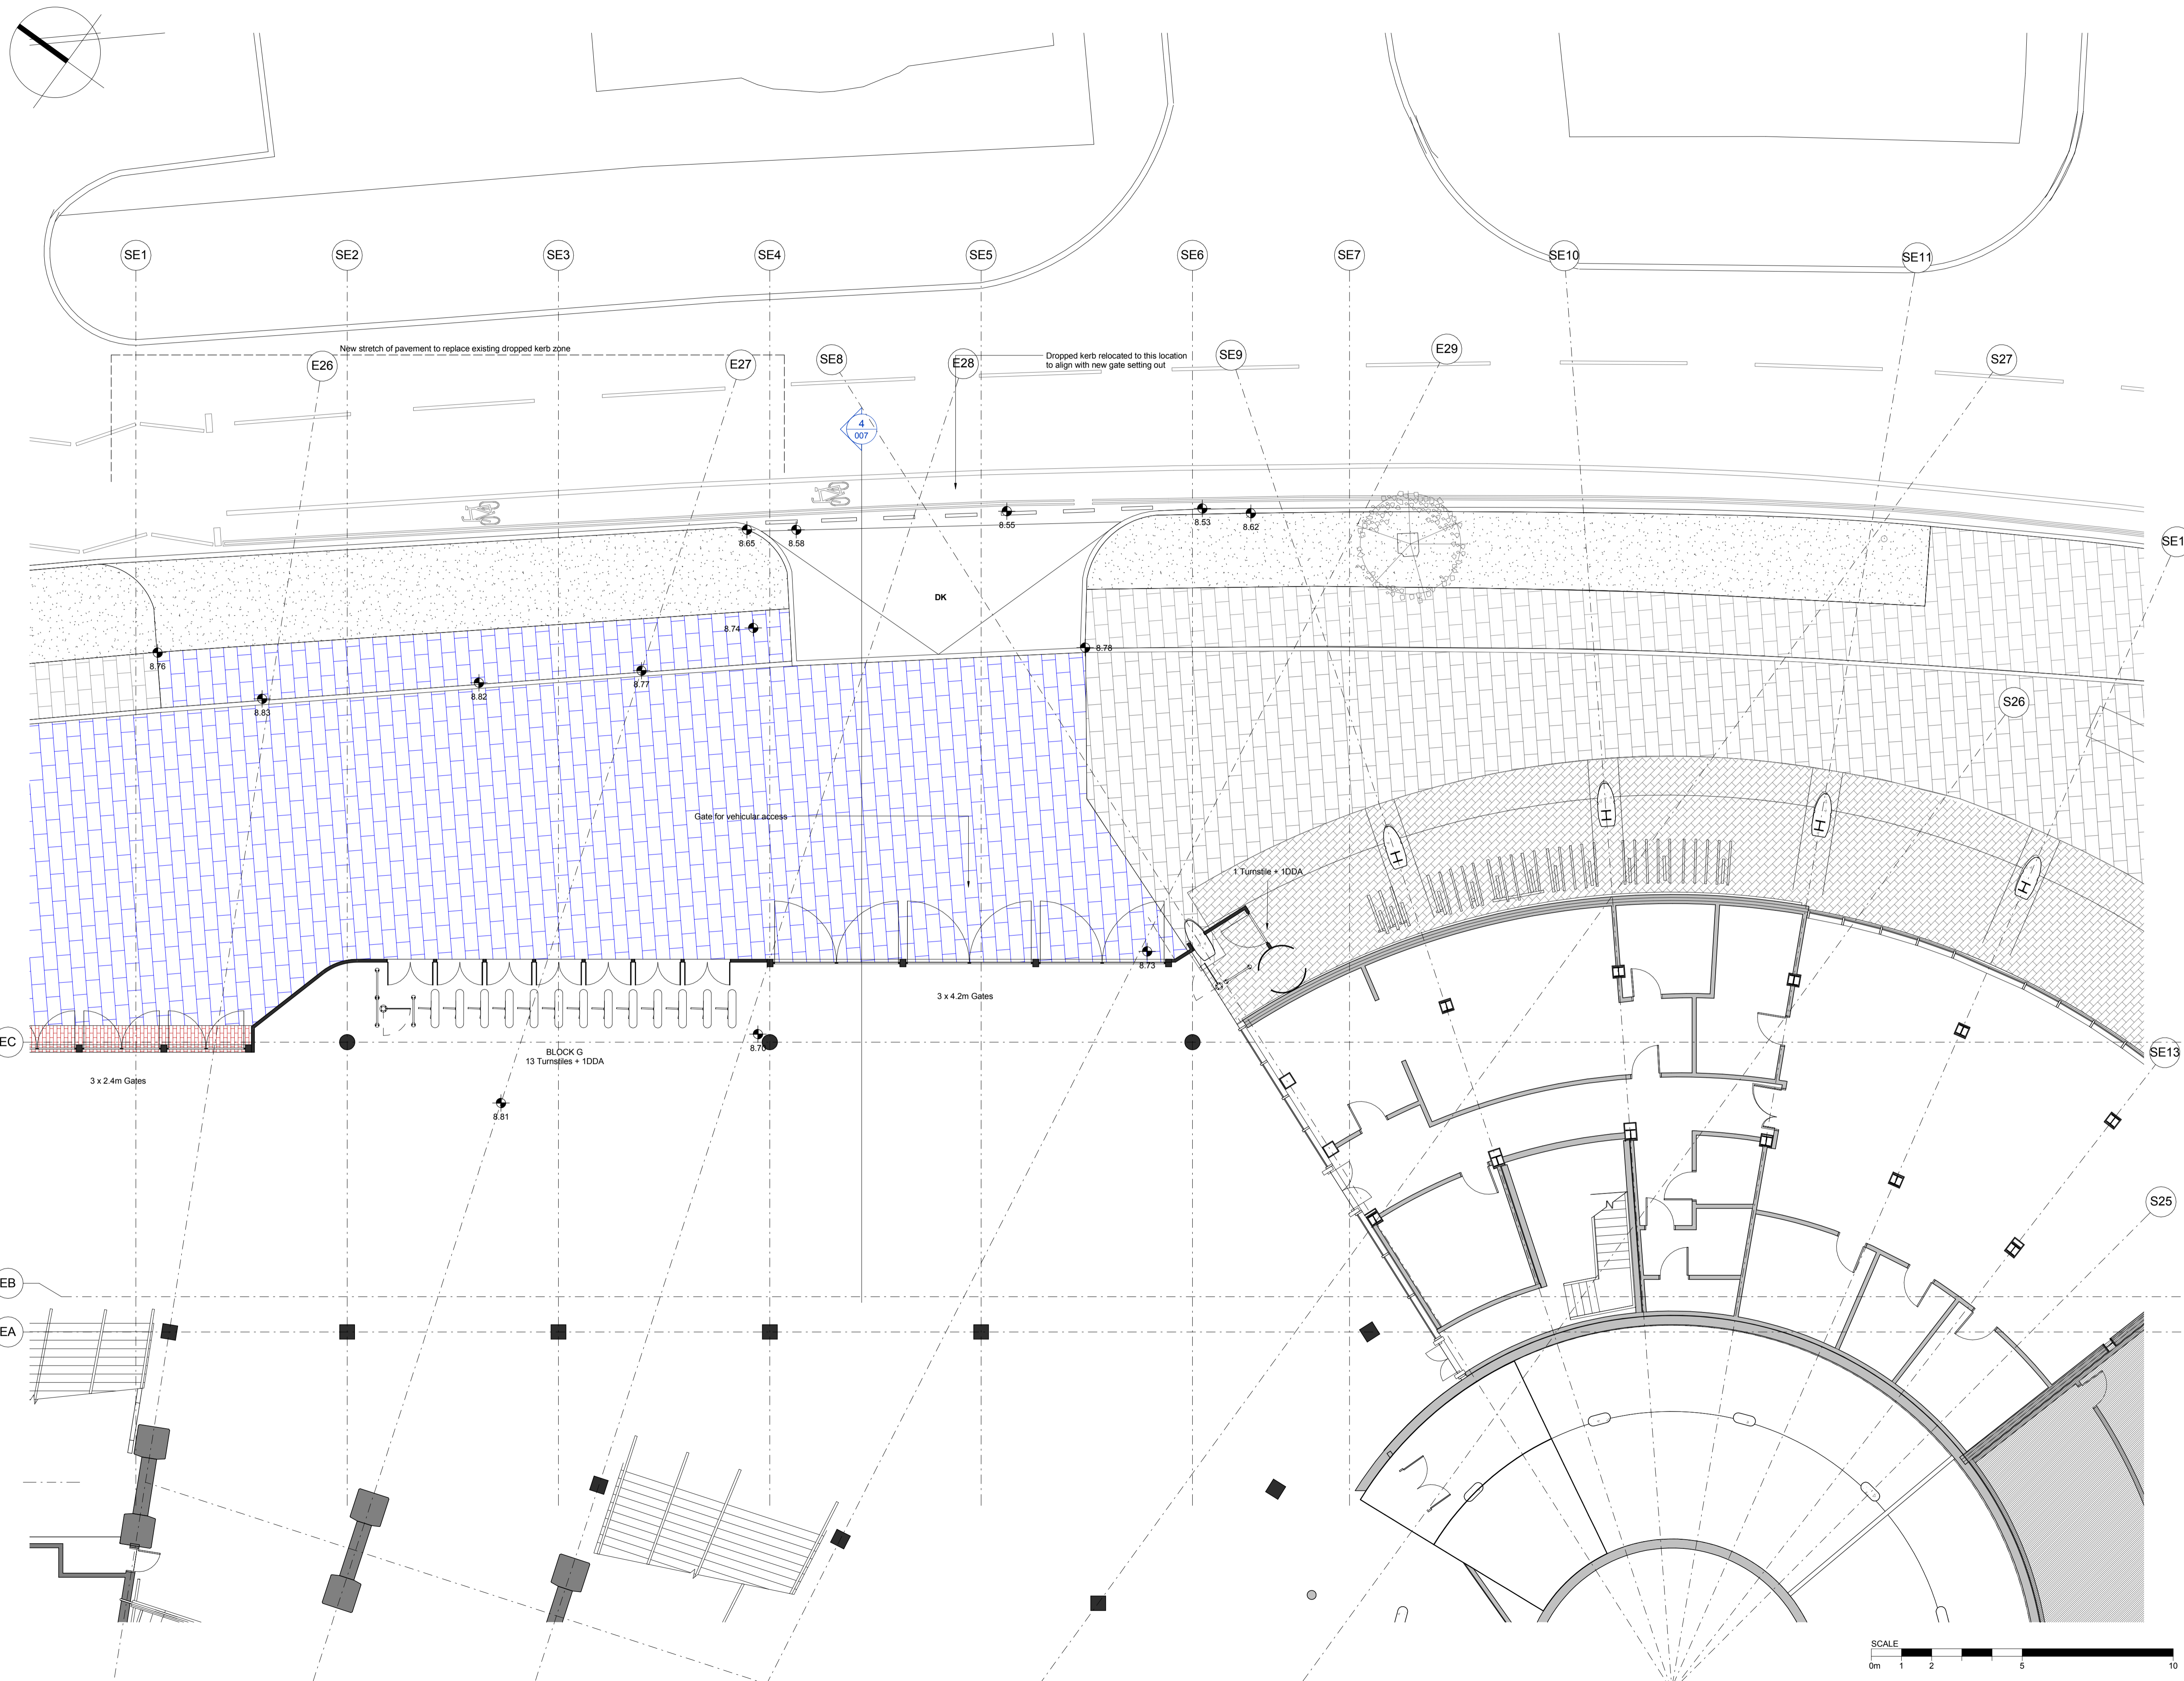


PLANNING

Client: RFU

Project: TWICKENHAM STADIUM EAST STAND EXTENSION

Drawing title: EXTERNAL WORKS/LANDSCAPING/TURNSTILE SETTING OUT PLANS ZONE 4

Scale at A1: 1 : 100

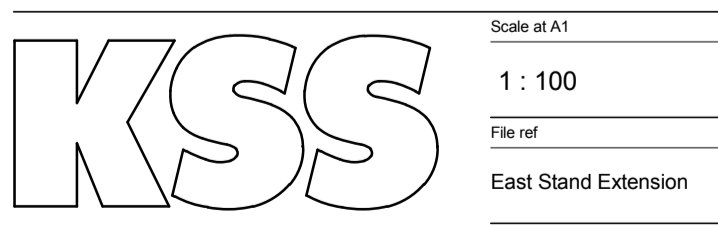

London: 1 James Street, London W1U 1DR, T+44(0)20 7907 2222, F+44(0)20 7907 2299
 Sevenoaks: 7 Blighs Walk, Sevenoaks TN13 1DB, T+44(0)20 7907 2222, F+44(0)1732 467 841

Project number	Drawing number	Revision
15735	1003	P1