



01
SEC Proposed Section A - A
1:100@A0

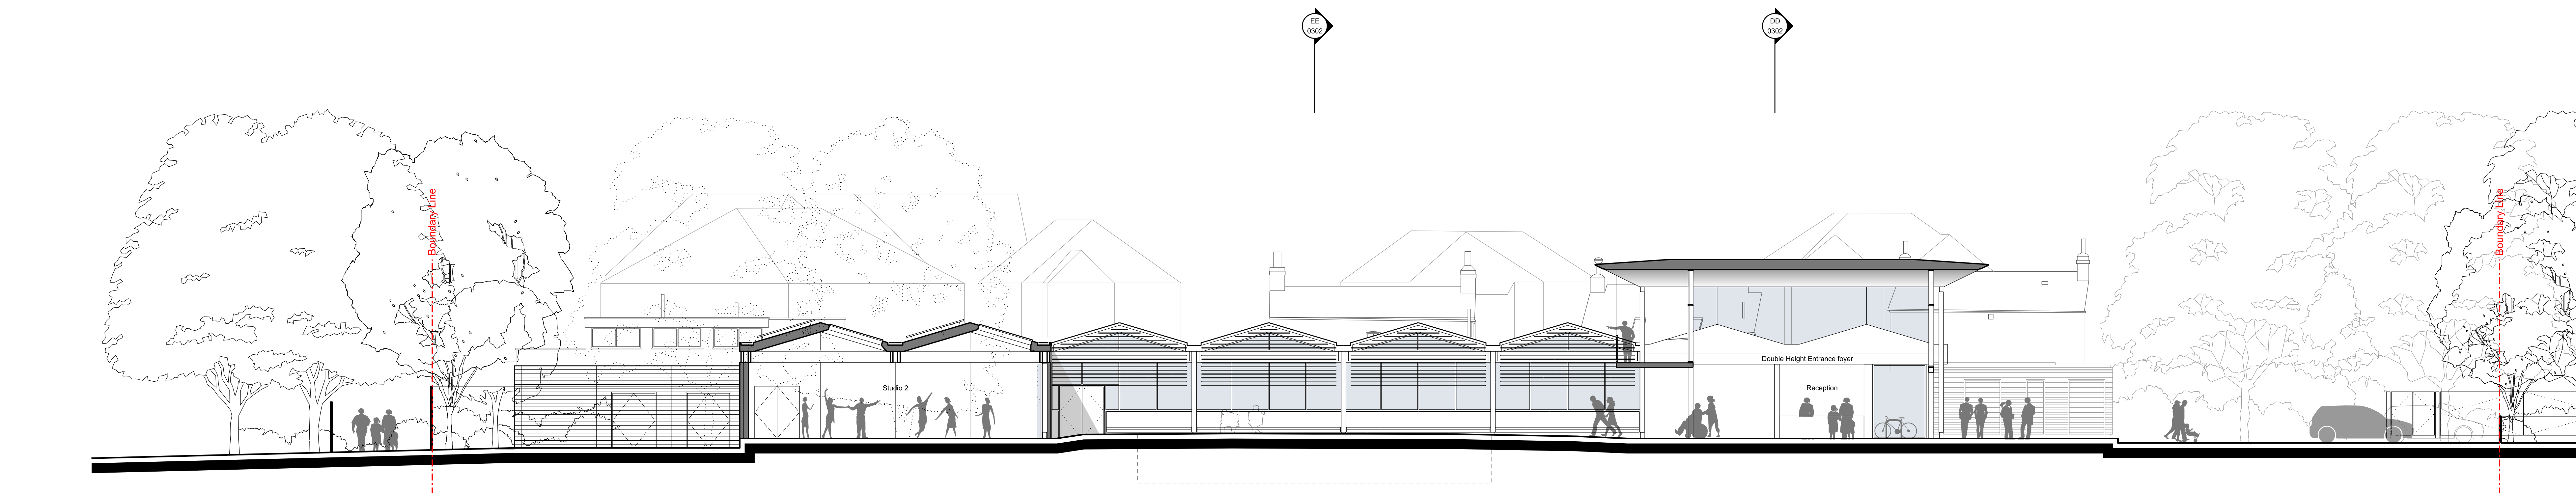

02
SEC Proposed Section B - B
1:100@A0

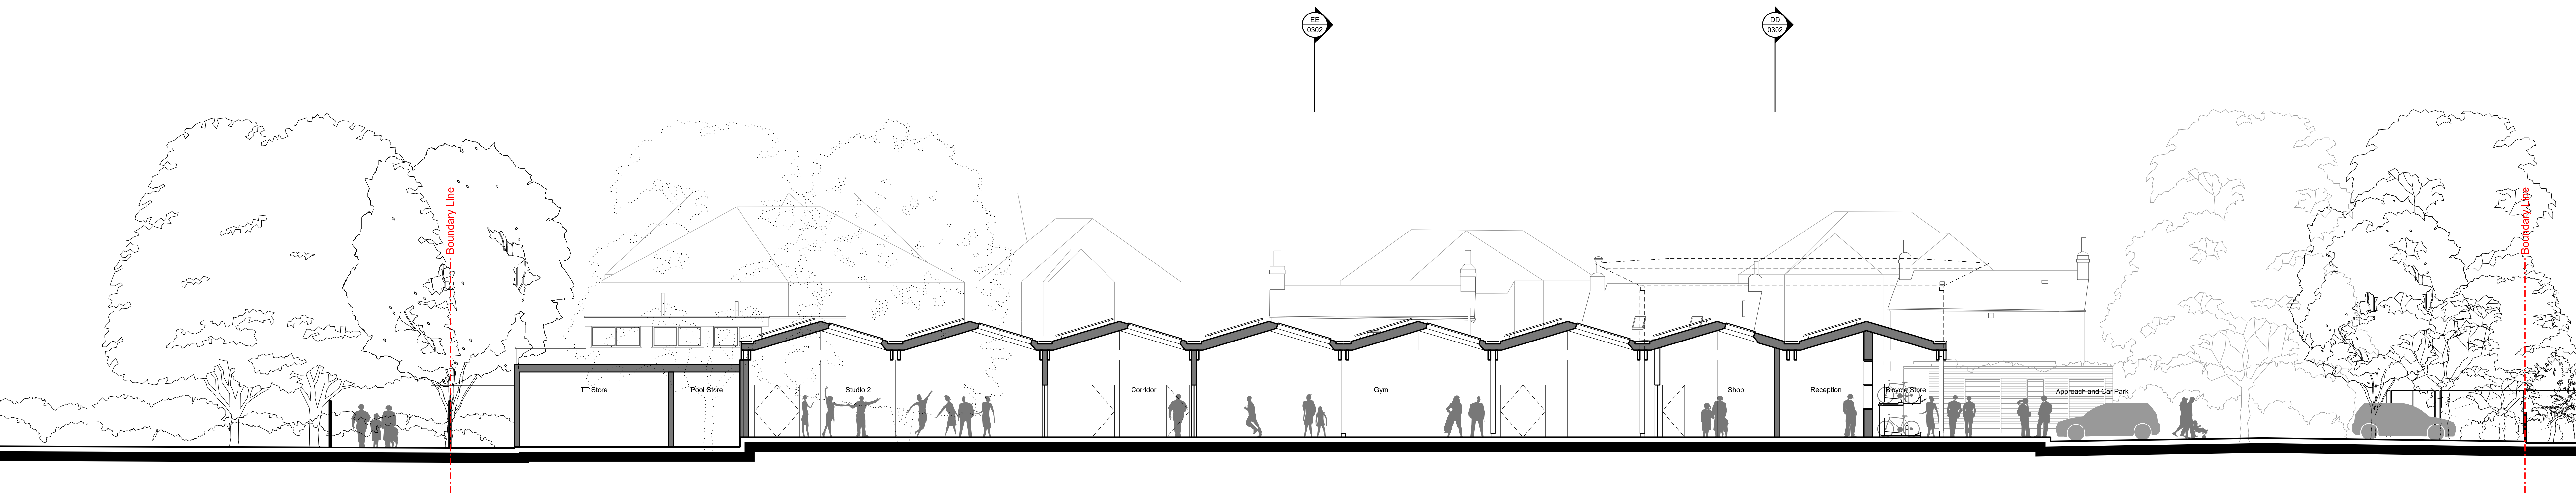

03
SEC Proposed Section C - C
1:100@A0

P1 25/08/2016 Planning
Revision Date Description

© copyright Wimshurst Pelleriti, all rights reserved 2016

Do not scale-off this drawing. Wimshurst Pelleriti take no responsibility for any dimensions obtained by measuring or scaling from this drawing and no reliance may be placed on such dimensions if no dimension is given. It is the responsibility of the recipient to ascertain the dimension specifically from the Architect or by site measurement.

The sizing of all structural and service elements must always be checked against the relevant engineers drawings. No reliance should be placed upon sizing information shown on this drawing.

Project
J0360 - Hampton Pools

Drawing title
Proposed Sections A-A, B-B, C-C

Drawing number
WP-0360-PL-0301-S-ABC P1

Scale @ A0
1:100

Revision date
25 Aug 2016

Drawing purpose
PLANNING

WIMSHURST PELLERITI

The Mews,
6 Putney Common, SW15 1HL
0208 780 2208
info@wp-uk.com
wimshurst-pelleriti.com

