

Revisions			
A	27.09.16	FOR INFORMATION	ML JB


**Revision Notes**

**General Notes**


- A. Drawing to be read in conjunction with other Consultant's information.
- B. All structure, wind posts, movement joints etc. to Structural Engineer's details.
- C. For details of stripping out of existing services and new MSE services installation refer to MSE Engineer's drawings and specifications.
- D. For all kitchen layouts and equipment - refer to catering consultant's information.
- E. For detailed zone layout plans refer to KSS 1100 Series.

NEW ACCESS LADDER REQUIRED FROM L05 ROOF TO L06 PLANT ROOF FOR CLEANING & MAINTENANCE OF PV PANELS AT THIS LEVEL.

NEW ACCESS LADDER REQUIRED FROM L05 ROOF TO L06 PLANT ROOF FOR CLEANING & MAINTENANCE OF PV PANELS AT THIS LEVEL.

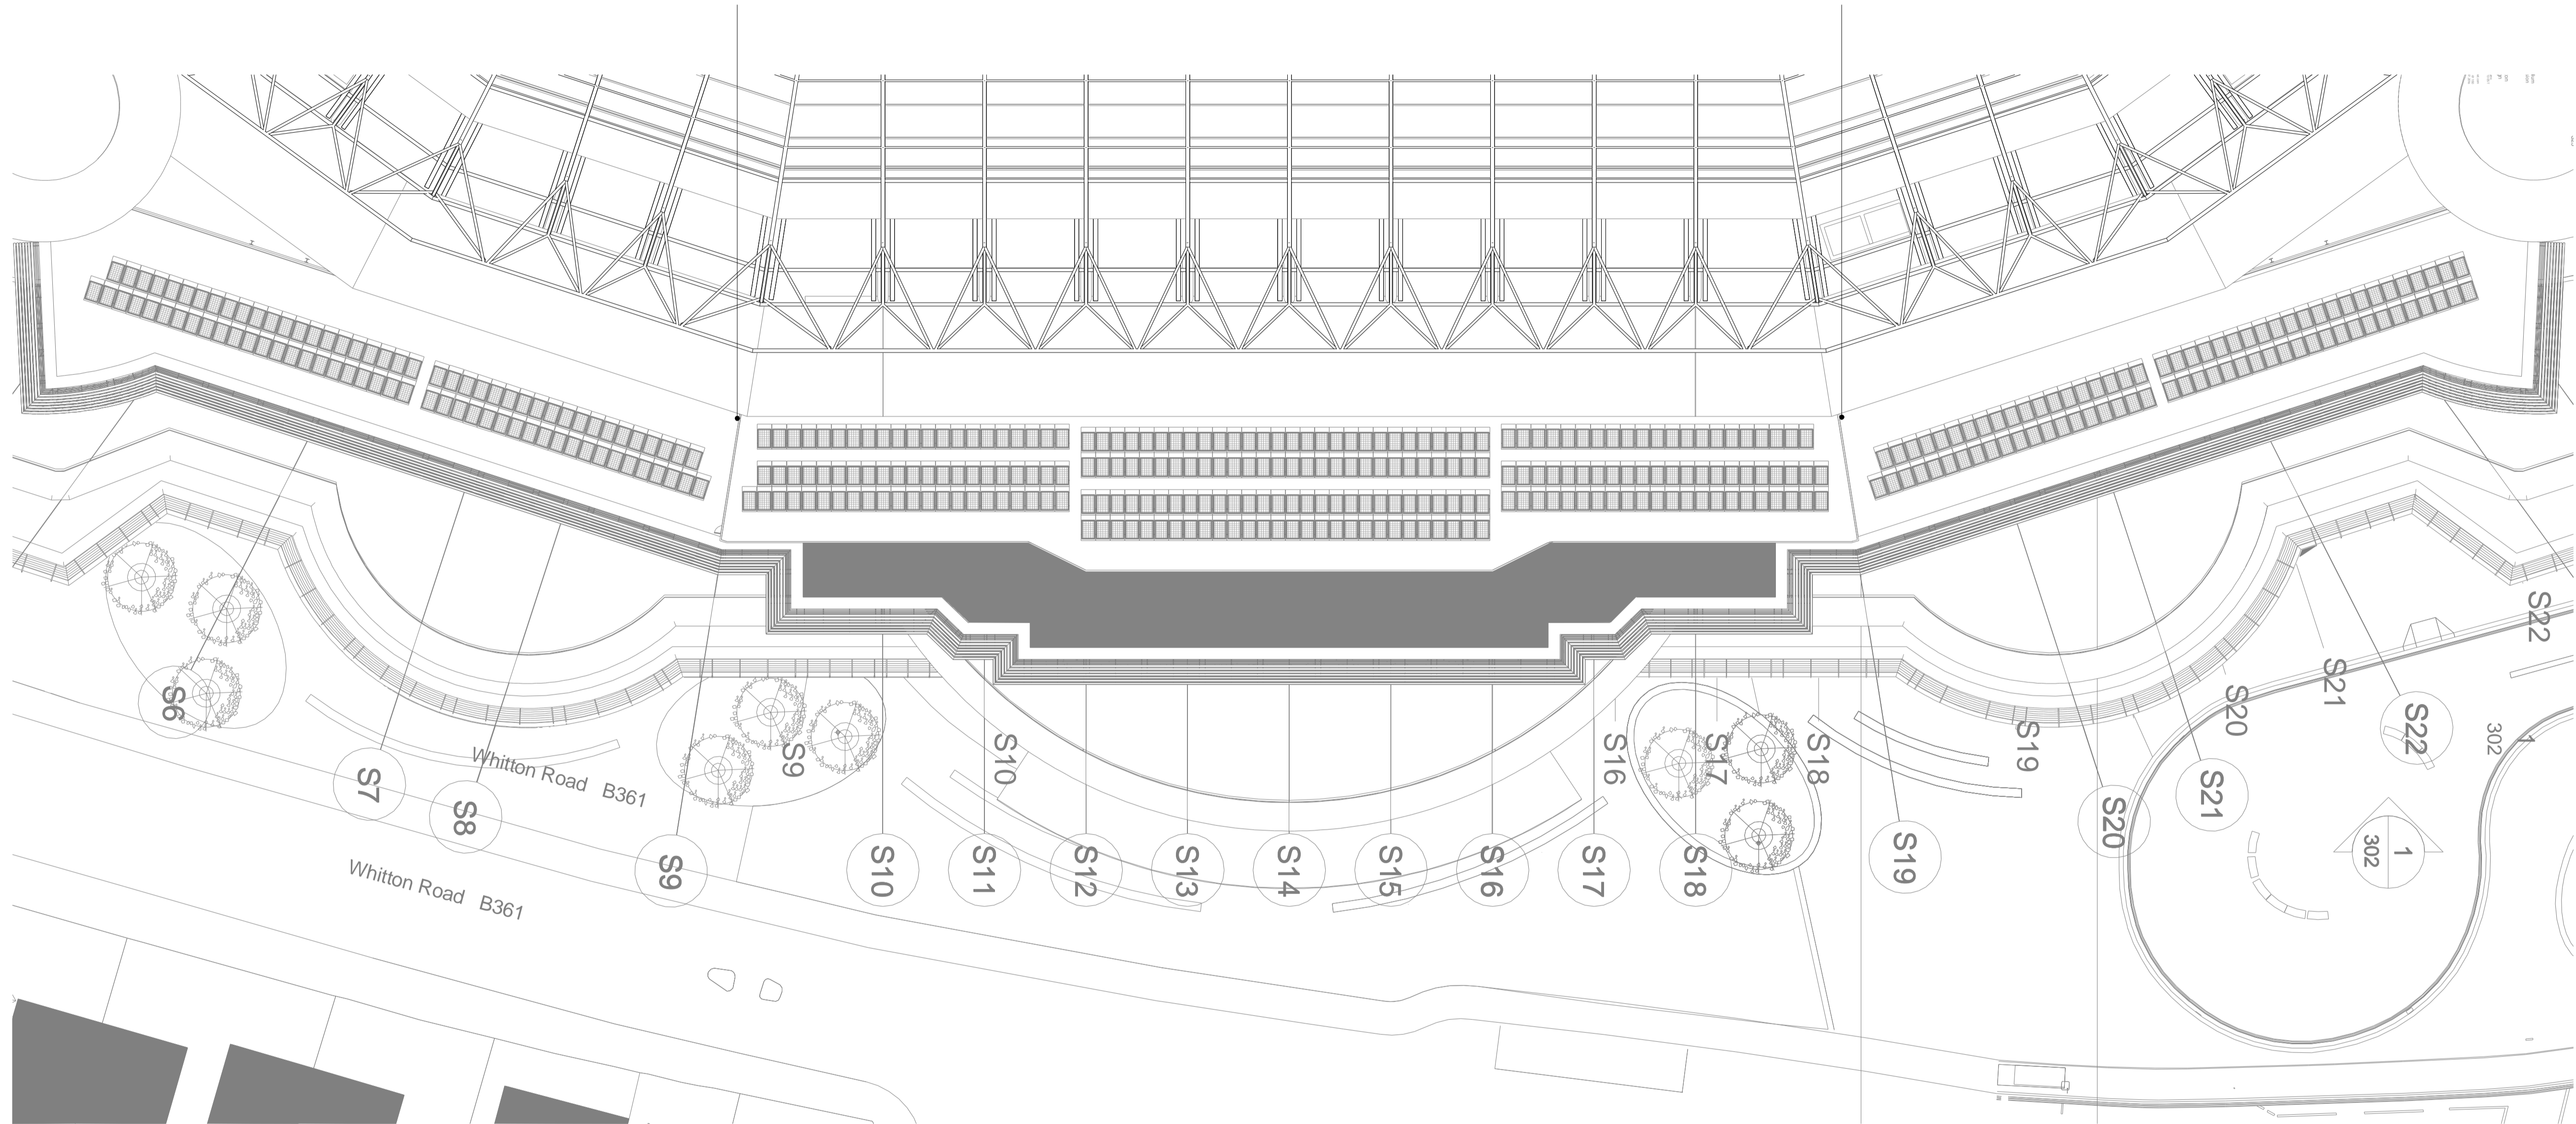


NOTE: AREA OF PV COVERAGE SUBJECT TO MANUFACTURER REQUIREMENTS

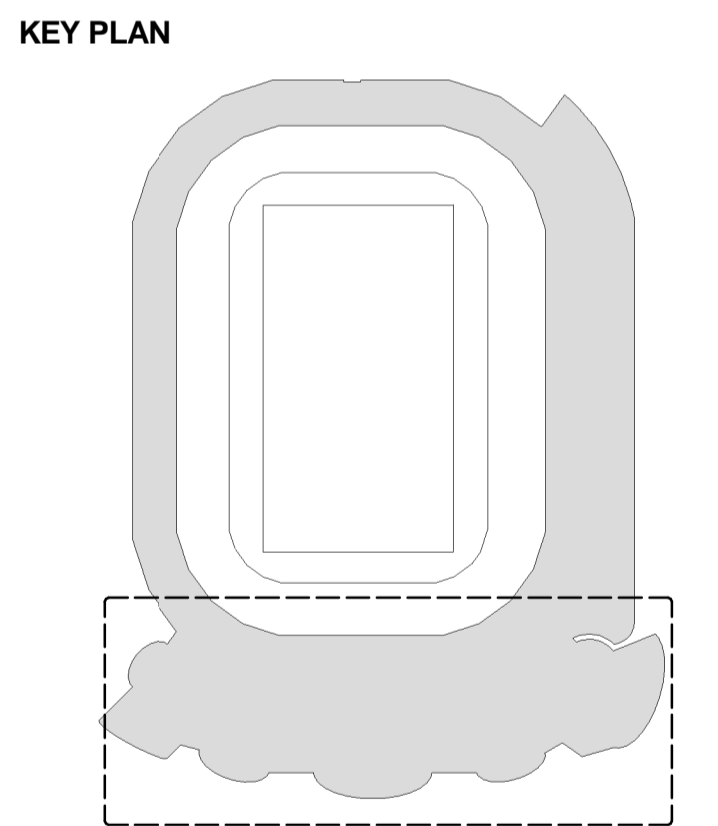

408 PV PANELS  
 TOTAL COVERAGE OF APPROXIMATELY 490M2

**INFORMATION**

Client  
 RFU  
 Project  
 TWICKENHAM STADIUM  
 EAST STAND EXTENSION  
 Drawing title  
 SOUTH STAND PV STUDY

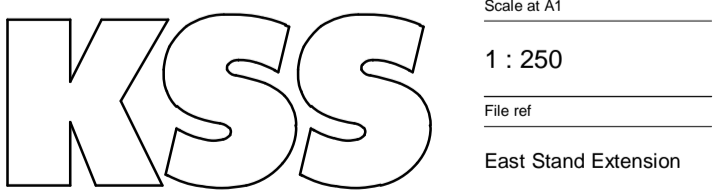

Scale at A1  
 1 : 250  
 File ref  
 East Stand Extension  
 Drawn by Date drawn  
 ML 27.09.16  
 Checked by Date checked  
 JB 27.09.16

Project number Drawing number Revision  
 15735 SK 603 A

