



LONG BUILDING SECTION 1-100 (NORTH - SOUTH)
SCALE 1 : 100

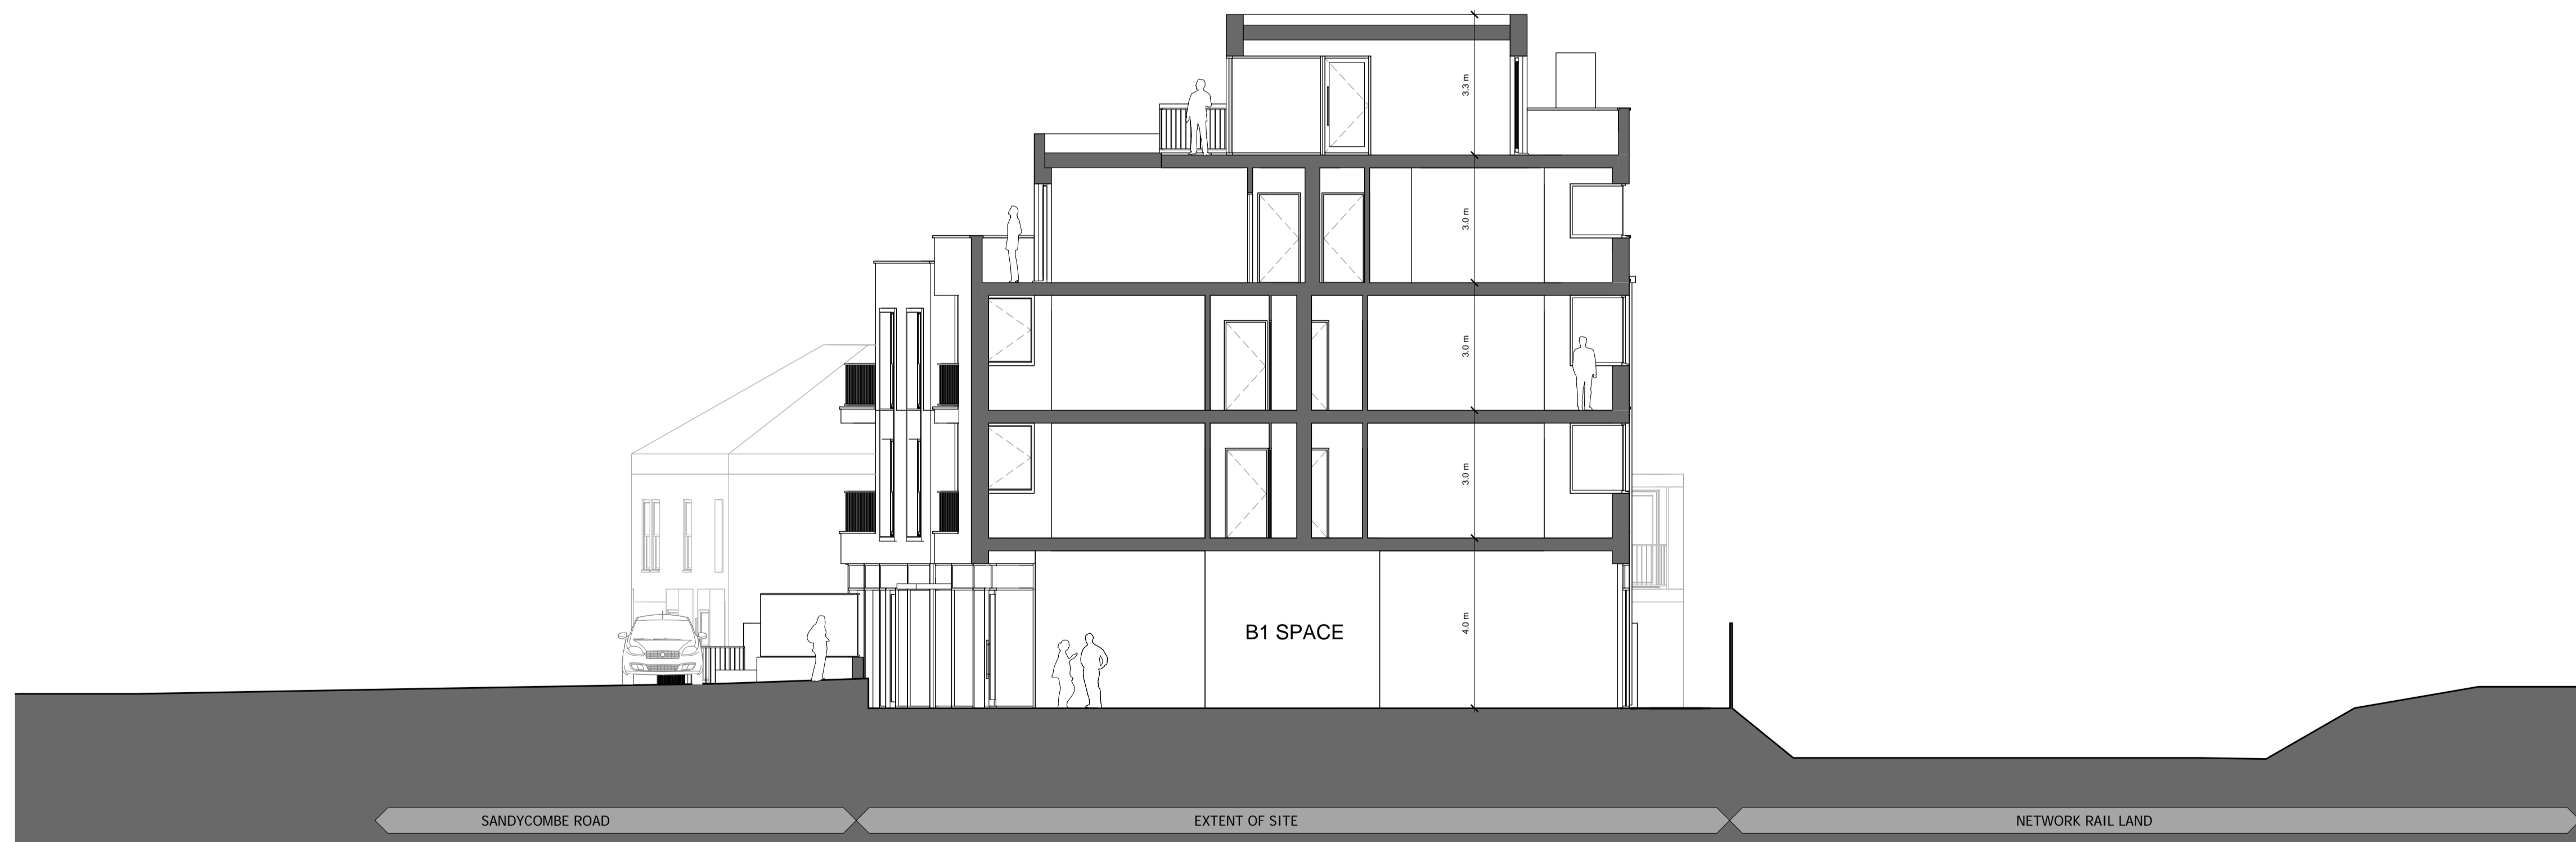

SHORT BUILDING SECTION (WEST - EAST)
SCALE 1 : 100

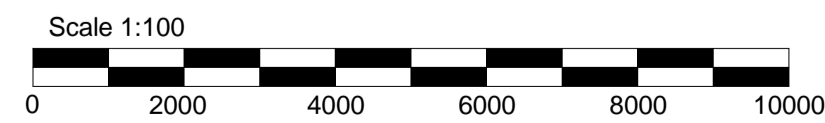

This line measures 100mm when this drawing is printed @ A1

Rev	Date	Revision Description

IF IN DOUBT ASK.

Dimension to be verified on Site.
This drawing is the property of Goldcrest Architects. Copyright is reserved by them and the drawing is issued on the condition that is not copied, reproduced, retained or disclosed to any unauthorised person, either wholly or in part without the consent in writing of Goldcrest.

Project: 1-9 Sandycombe Rd TW9 2EP As
Scale: indicated@A1
Drawing Title: Building Sections
Drawing #: P03 203
Date: DEC 2015
State: Planning

GOLDCREST
architects
3 Hurlingham Business Park
Sutton Road, Sandycombe, TW9 3DU
T 0207 271 3111
F 0207 271 3782
E architects@goldcrestand.com