


SEE PLAN A FOR CONTINUATION

KEY PLAN

SHEET 1 OF 2

SHEET 2 OF 2

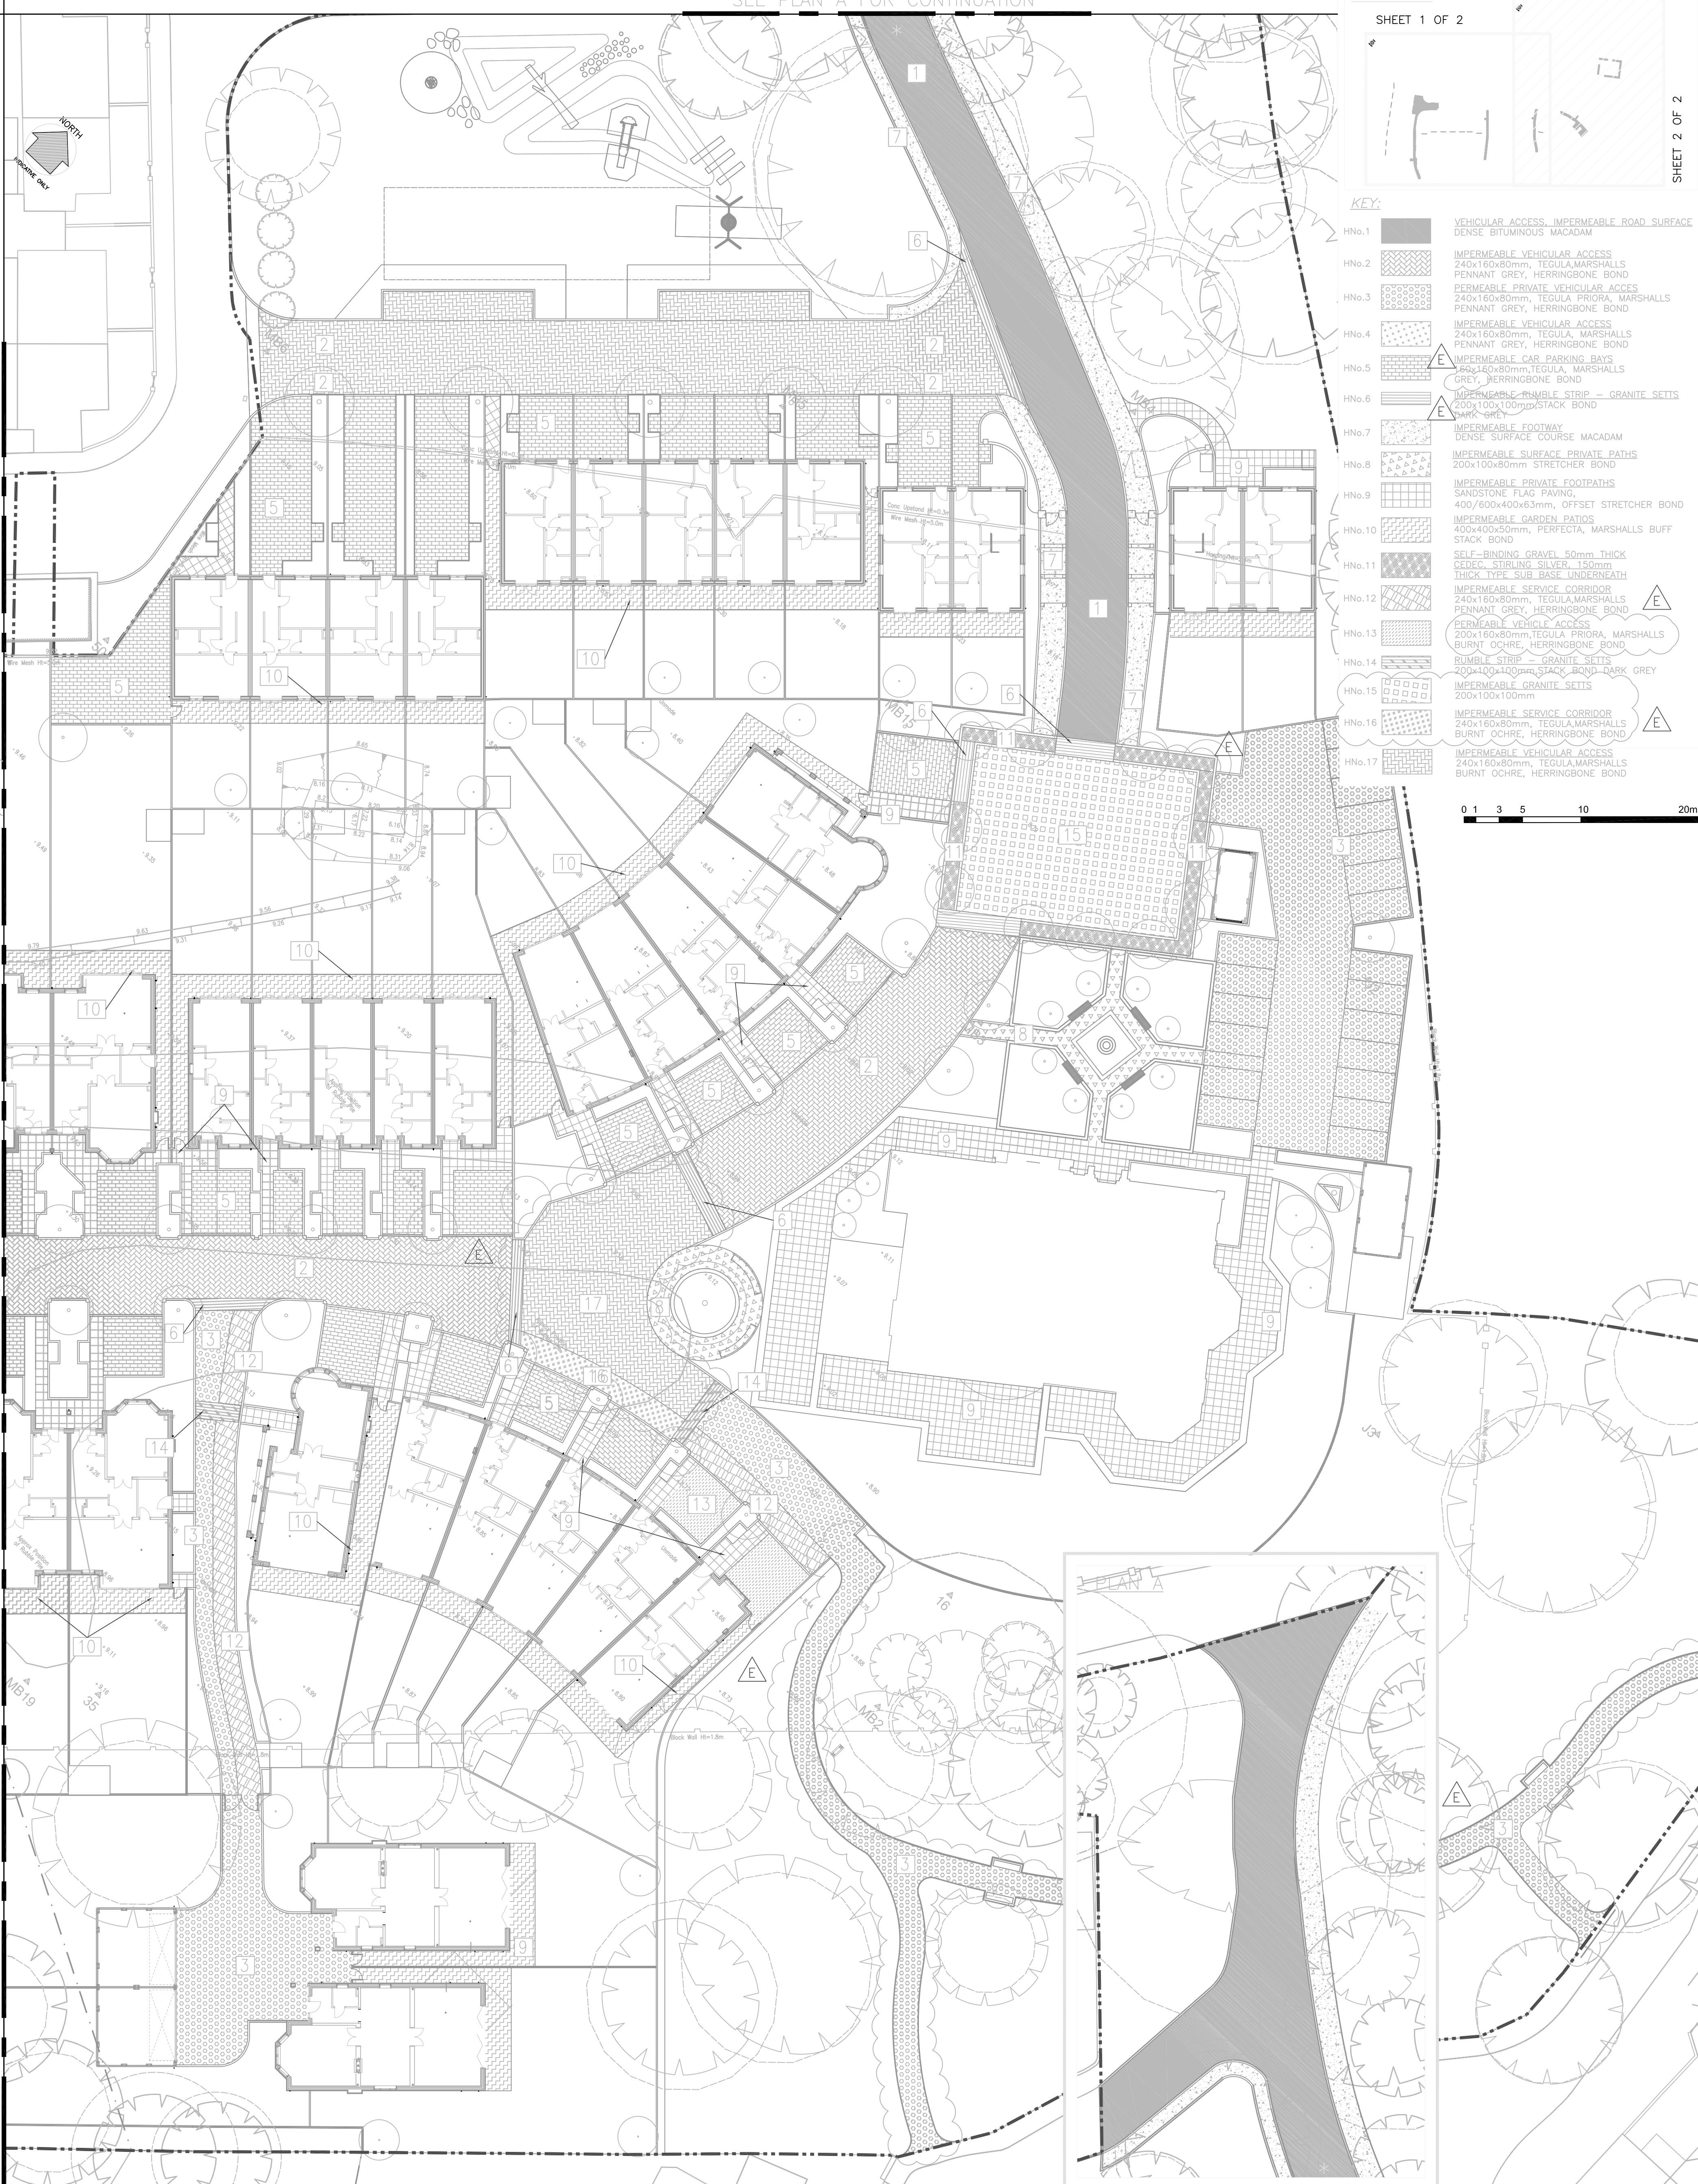

KEY:

HN.1	VEHICULAR ACCESS, IMPERMEABLE ROAD SURFACE DENSE BITUMINOUS MACADAM
HN.2	IMPERMEABLE VEHICULAR ACCESS 240x160x80mm, TEGULA, MARSHALLS PENNANT GREY, HERRINGBONE BOND
HN.3	PERMEABLE PRIVATE VEHICULAR ACCESS 240x160x80mm, TEGULA, MARSHALLS PENNANT GREY, HERRINGBONE BOND
HN.4	IMPERMEABLE VEHICULAR ACCESS 240x160x80mm, TEGULA, MARSHALLS PENNANT GREY, HERRINGBONE BOND
HN.5	IMPERMEABLE CAR PARKING BAYS 240x160x80mm, TEGULA, MARSHALLS GREY, HERRINGBONE BOND
HN.6	IMPERMEABLE PERMEABLE STRIP - GRANITE SETTS 200x100x100mm, STACK BOND PARK GREY
HN.7	IMPERMEABLE FOOTWAY DENSE SURFACE COURSE MACADAM
HN.8	IMPERMEABLE SURFACE PRIVATE PATHS 200x100x80mm STRETCHER BOND
HN.9	IMPERMEABLE PRIVATE FOOTPATHS SANDSTONE FLAG PAVING, 400/600x400x33mm, OFFSET STRETCHER BOND
HN.10	IMPERMEABLE GARDEN PATIOS 400x400x50mm, PERFECTA, MARSHALLS BUFF STACK BOND
HN.11	SELF-BINDING GRAVEL 50mm THICK CEDEC, STIRLING SILVER, 150mm THICK TYPE SUB BASE UNDERNEATH
HN.12	IMPERMEABLE SERVICE CORRIDOR 240x160x80mm, TEGULA, MARSHALLS PENNANT GREY, HERRINGBONE BOND
HN.13	PERMEABLE VEHICULAR ACCESS 200x160x80mm, TEGULA, PRIORA, MARSHALLS BURNT OCHRE, HERRINGBONE BOND
HN.14	RUMBLE STRIP - GRANITE SETTS 200x100x100mm, STACK BOND, DARK GREY
HN.15	IMPERMEABLE GRANITE SETTS 200x100x100mm
HN.16	IMPERMEABLE SERVICE CORRIDOR 240x160x80mm, TEGULA, MARSHALLS BURNT OCHRE, HERRINGBONE BOND
HN.17	IMPERMEABLE VEHICULAR ACCESS 240x160x80mm, TEGULA, MARSHALLS BURNT OCHRE, HERRINGBONE BOND

0 1 3 5 10 20m

DO NOT SCALE HARD COPIES OF THIS DRAWING OR INTERROGATE CAD VERSIONS. ONLY STATED DIMENSIONS AND COORDINATES ARE TO BE RELIED UPON

COPYRIGHT RESERVED

GENERAL NOTES

1. THIS DRAWING IS TO BE READ IN CONJUNCTION WITH THE ARCHITECTS, SPECIALISTS AND ENGINEERS DRAWINGS AND SPECIFICATIONS. ANY DISCREPANCIES ARE TO BE REPORTED TO THE ARCHITECT/ENGINEER IMMEDIATELY.

LATEST REVISIONS ARE 'TAGGED' WITH THIS INDICATOR. HOWEVER, ALL USERS OF THIS DRAWING MUST SATISFY THEMSELVES OF ALL REVISIONS TO ANY PREVIOUS ISSUES, BY COMPARISON OF THIS DRAWING AGAINST OTHER ISSUES, AS IT CANNOT BE GUARANTEED THAT EVERY ITEM OF REVISION HAS BEEN 'TAGGED'.

Rev	Date	Description	Drawn & Checked	Checked
J				
H				
G				
F				
E	11.01.17	SURFACE FINISHES UPDATED	DM	SC
D	21.12.16	ROAD 1 SURFACE FINISH UPDATED	DM	SC
C	06.12.16	FINISHES UPDATED TO SUIT LATEST SITE LAYOUT	DM	SC
B	29.09.16	ROAD UPDATED TO PERMEABLE PAVING, FINISHES AMENDED TO SUIT IN ABEYANCE NOTE ADDED	DM	JCU
A	27.05.16	EXTERNAL FINISHES LAYOUT REVISED FOR PHASE 1 (NOT CLOUDED FOR CLARITY).	RM	JCU
Revisions				
Date	05.02.16	FIRST ISSUE	AZ	SC

Project	LATCHMERE HOUSE	Client	BERKELEY HOMES (WEST LONDON) LIMITED
Title	EXTERNAL FINISHES LAYOUT SHEET 2 OF 2	Architect	BROOKES ARCHITECTS
Dwg No. 1509/03/04		Scales: 1:250 @ A1 Rev: E	