




ELEVATION 1

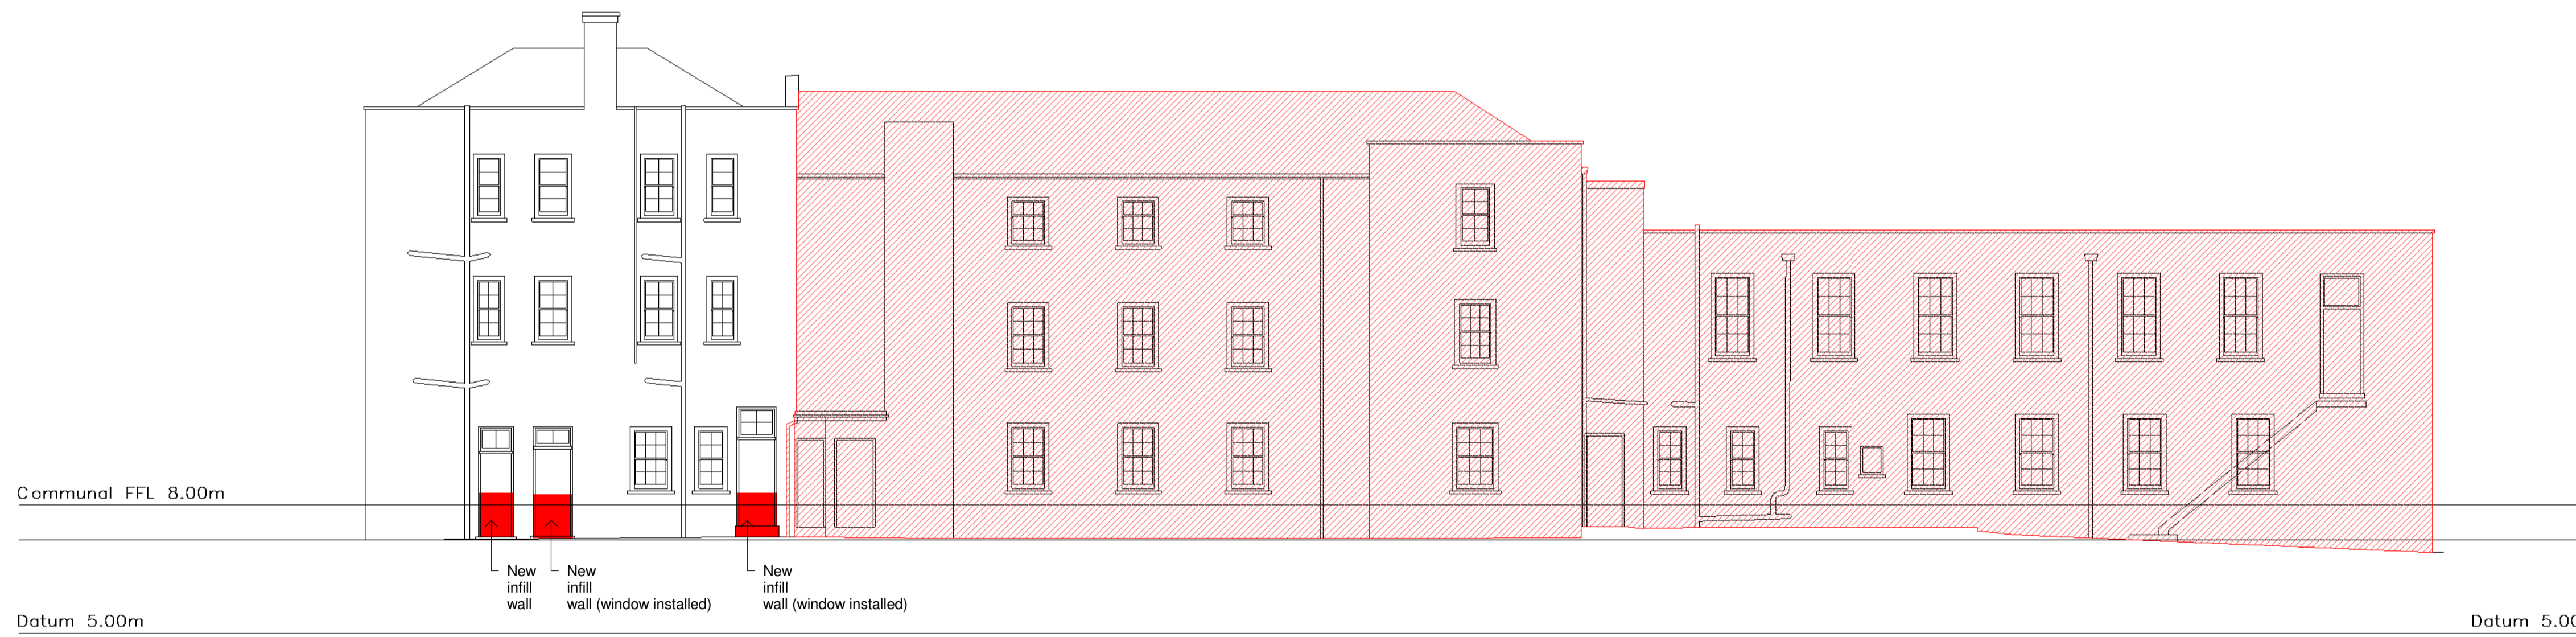

ELEVATION 2

 To be demolished  
 To be bricked up

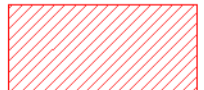