


NOTES

Do not scale dimensions from this drawing except for Local Authority planning purposes.

The contractor is responsible for checking dimensions, tolerances and references. Any discrepancies to be verified with the Project Manager before proceeding with the works.

This drawing is copyright to DHP and may not be reproduced in any form without prior written consent.

All current drawings and specifications for the project must be read in conjunction with the designers hazard and environment assessment record.

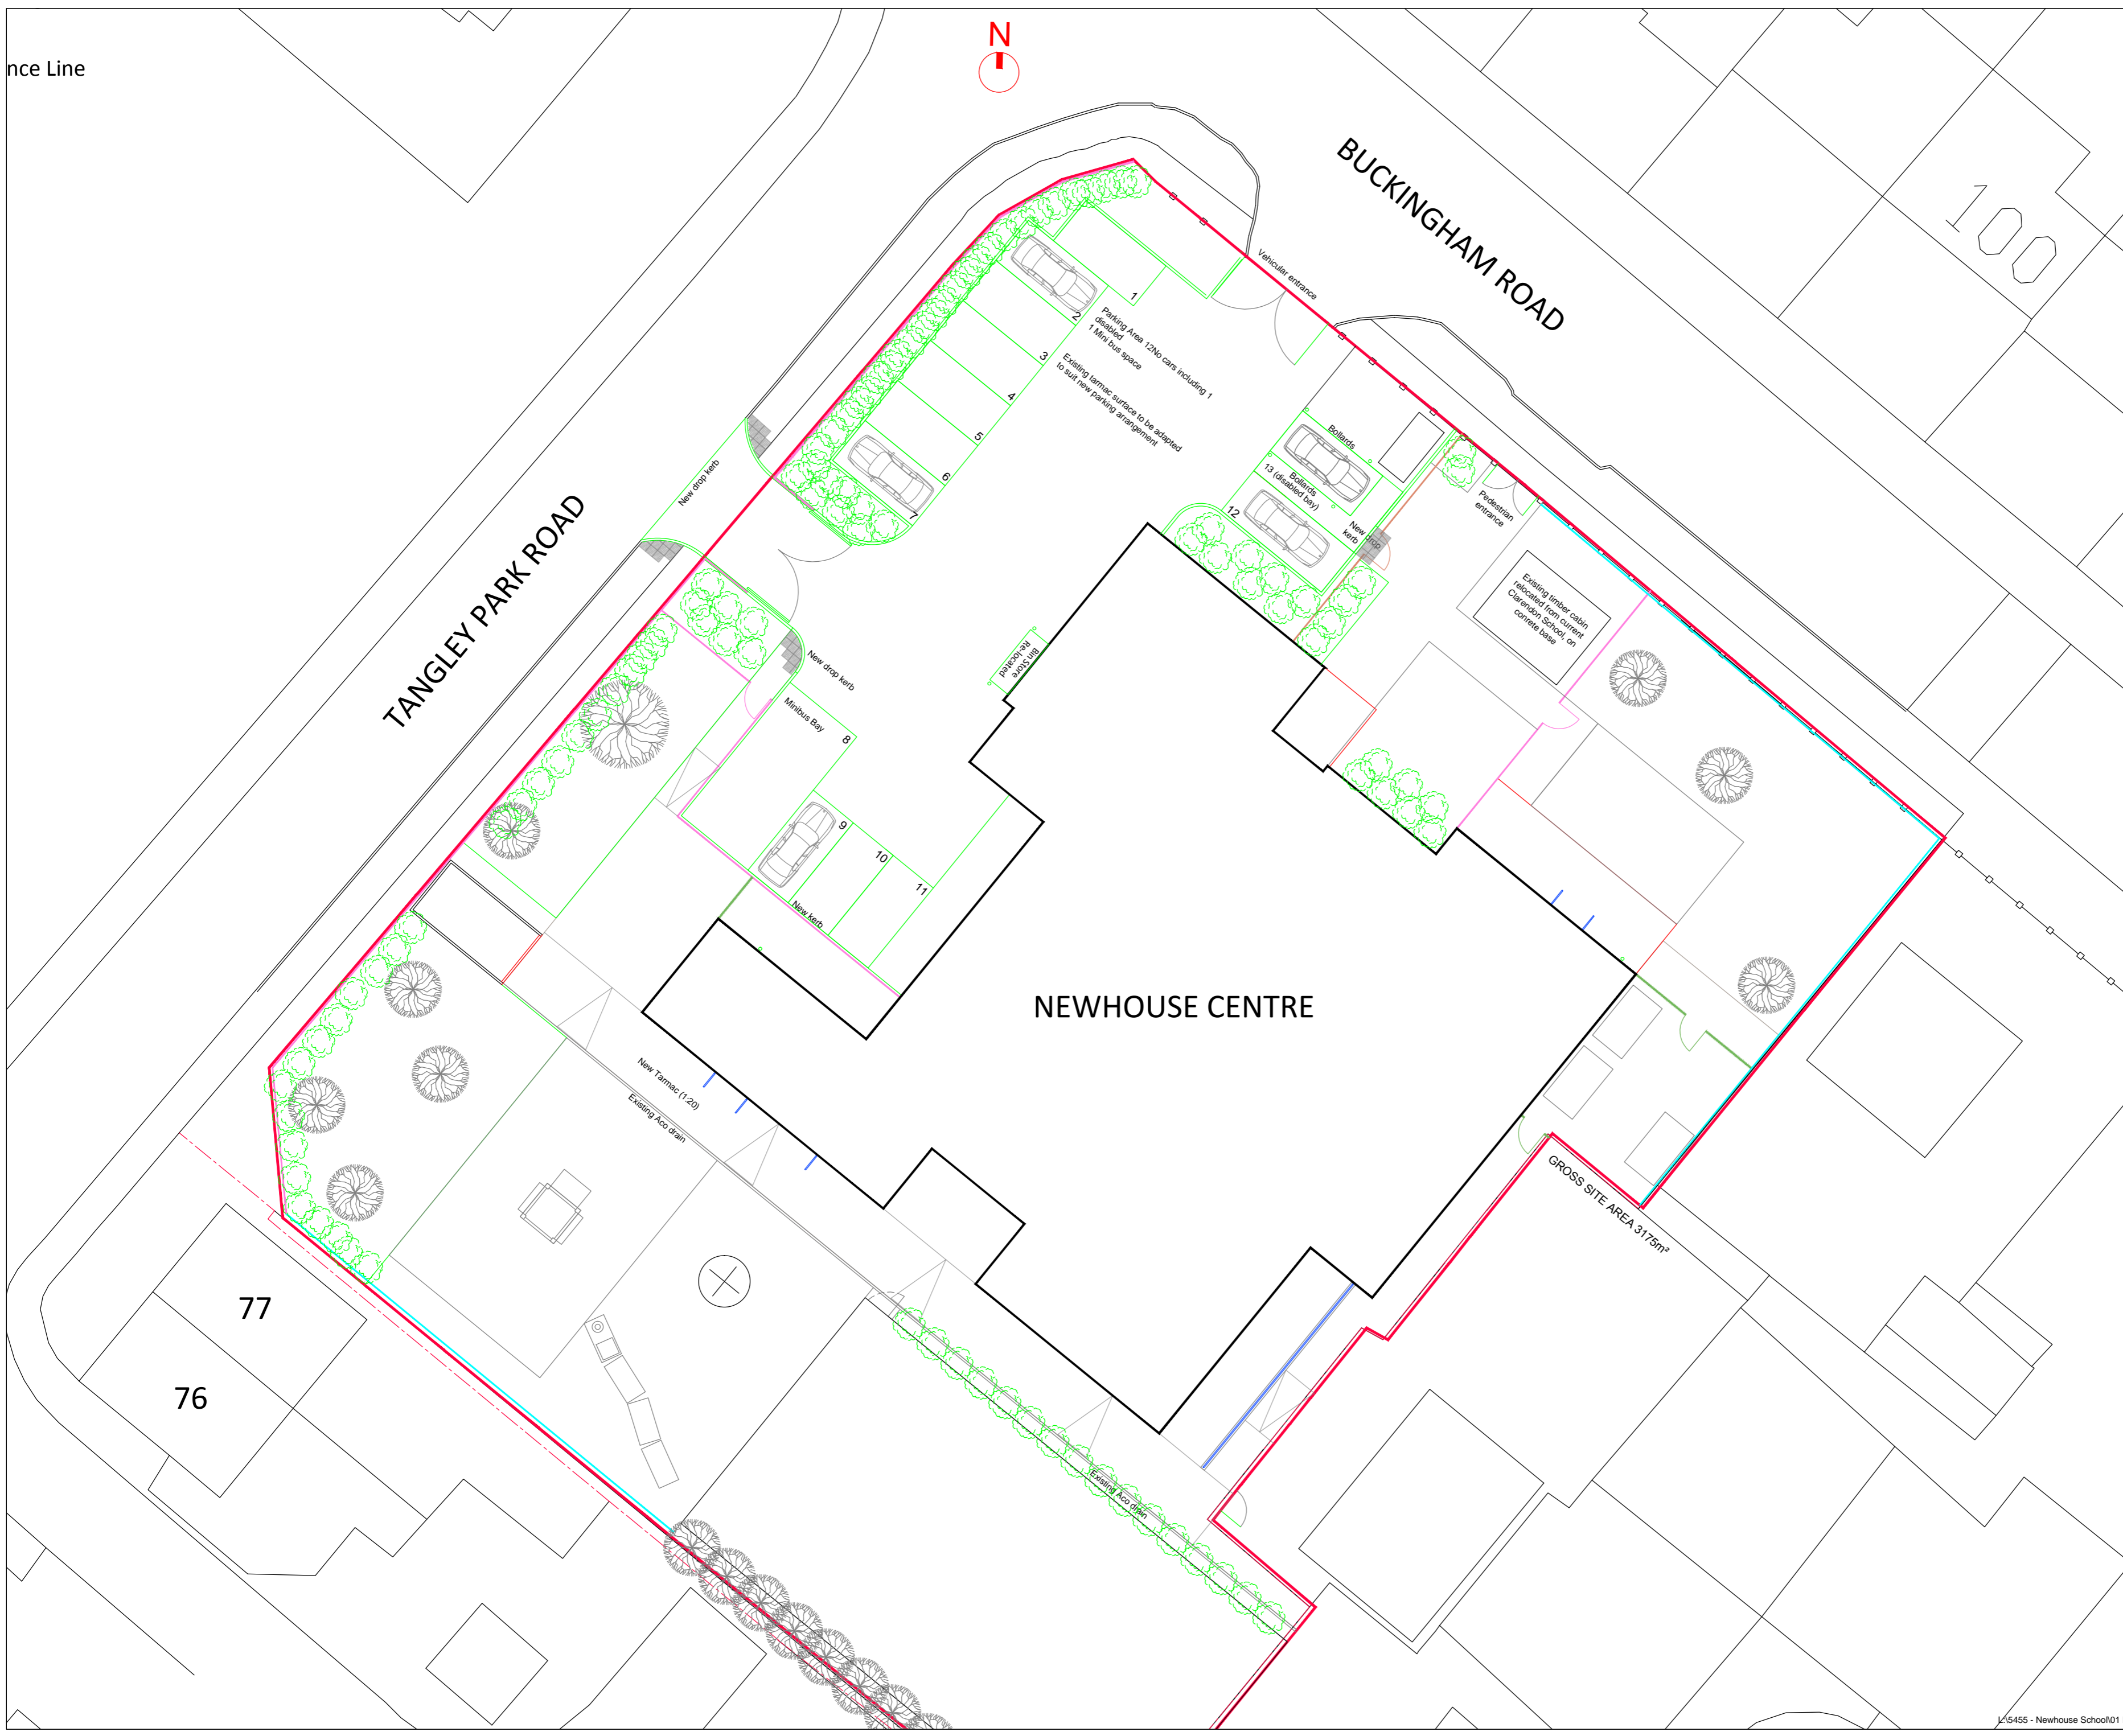

Rev	Date	Description	Chk
P2	23.02.17	Boundary Amended	MC
P1	08.02.17	Drop Kerb Added to New Access	MC
P0	17.01.17	Planning Issue	MC

243 Brooklands Road
Weybridge
Surrey KT13 0RH

T 01932 850100
W www.dhpuk.co.uk

Project
Newhouse Centre
Buckingham Road
Hampton
TW12 3LT

Drawing
Proposed Block Plan

Drawn By	JW	Date	17.01.17
Project Manager	MC	Scale	1:200
Project No.	5455	Drawing No.	2001
		Stage/Rev	P2