

NOTES


Do not scale dimensions from this drawing except for Local Authority planning purposes.

The contractor is responsible for checking dimensions, tolerances and references. Any discrepancies to be verified with the Project Manager before proceeding with the works.

This drawing is copyright to DHP and may not be reproduced in any form without prior written consent.


All current drawings and specifications for the project must be read in conjunction with the designers hazard and environment assessment record.

Scale 1:100

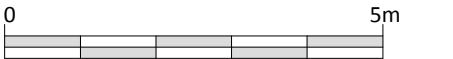

WORKS KEY

- Proposed New walls
- 1100mm high multi coloured recycled plastic picket fencing & 1100mm high bow top gate
- 1800mm high hoop-top fencing
- ▨ New grassed surface
- New low level shrubs / planting
- ▨ New tarmac surface
- ▨ New concrete paving to match existing
- Existing Trees
- Trees Removed

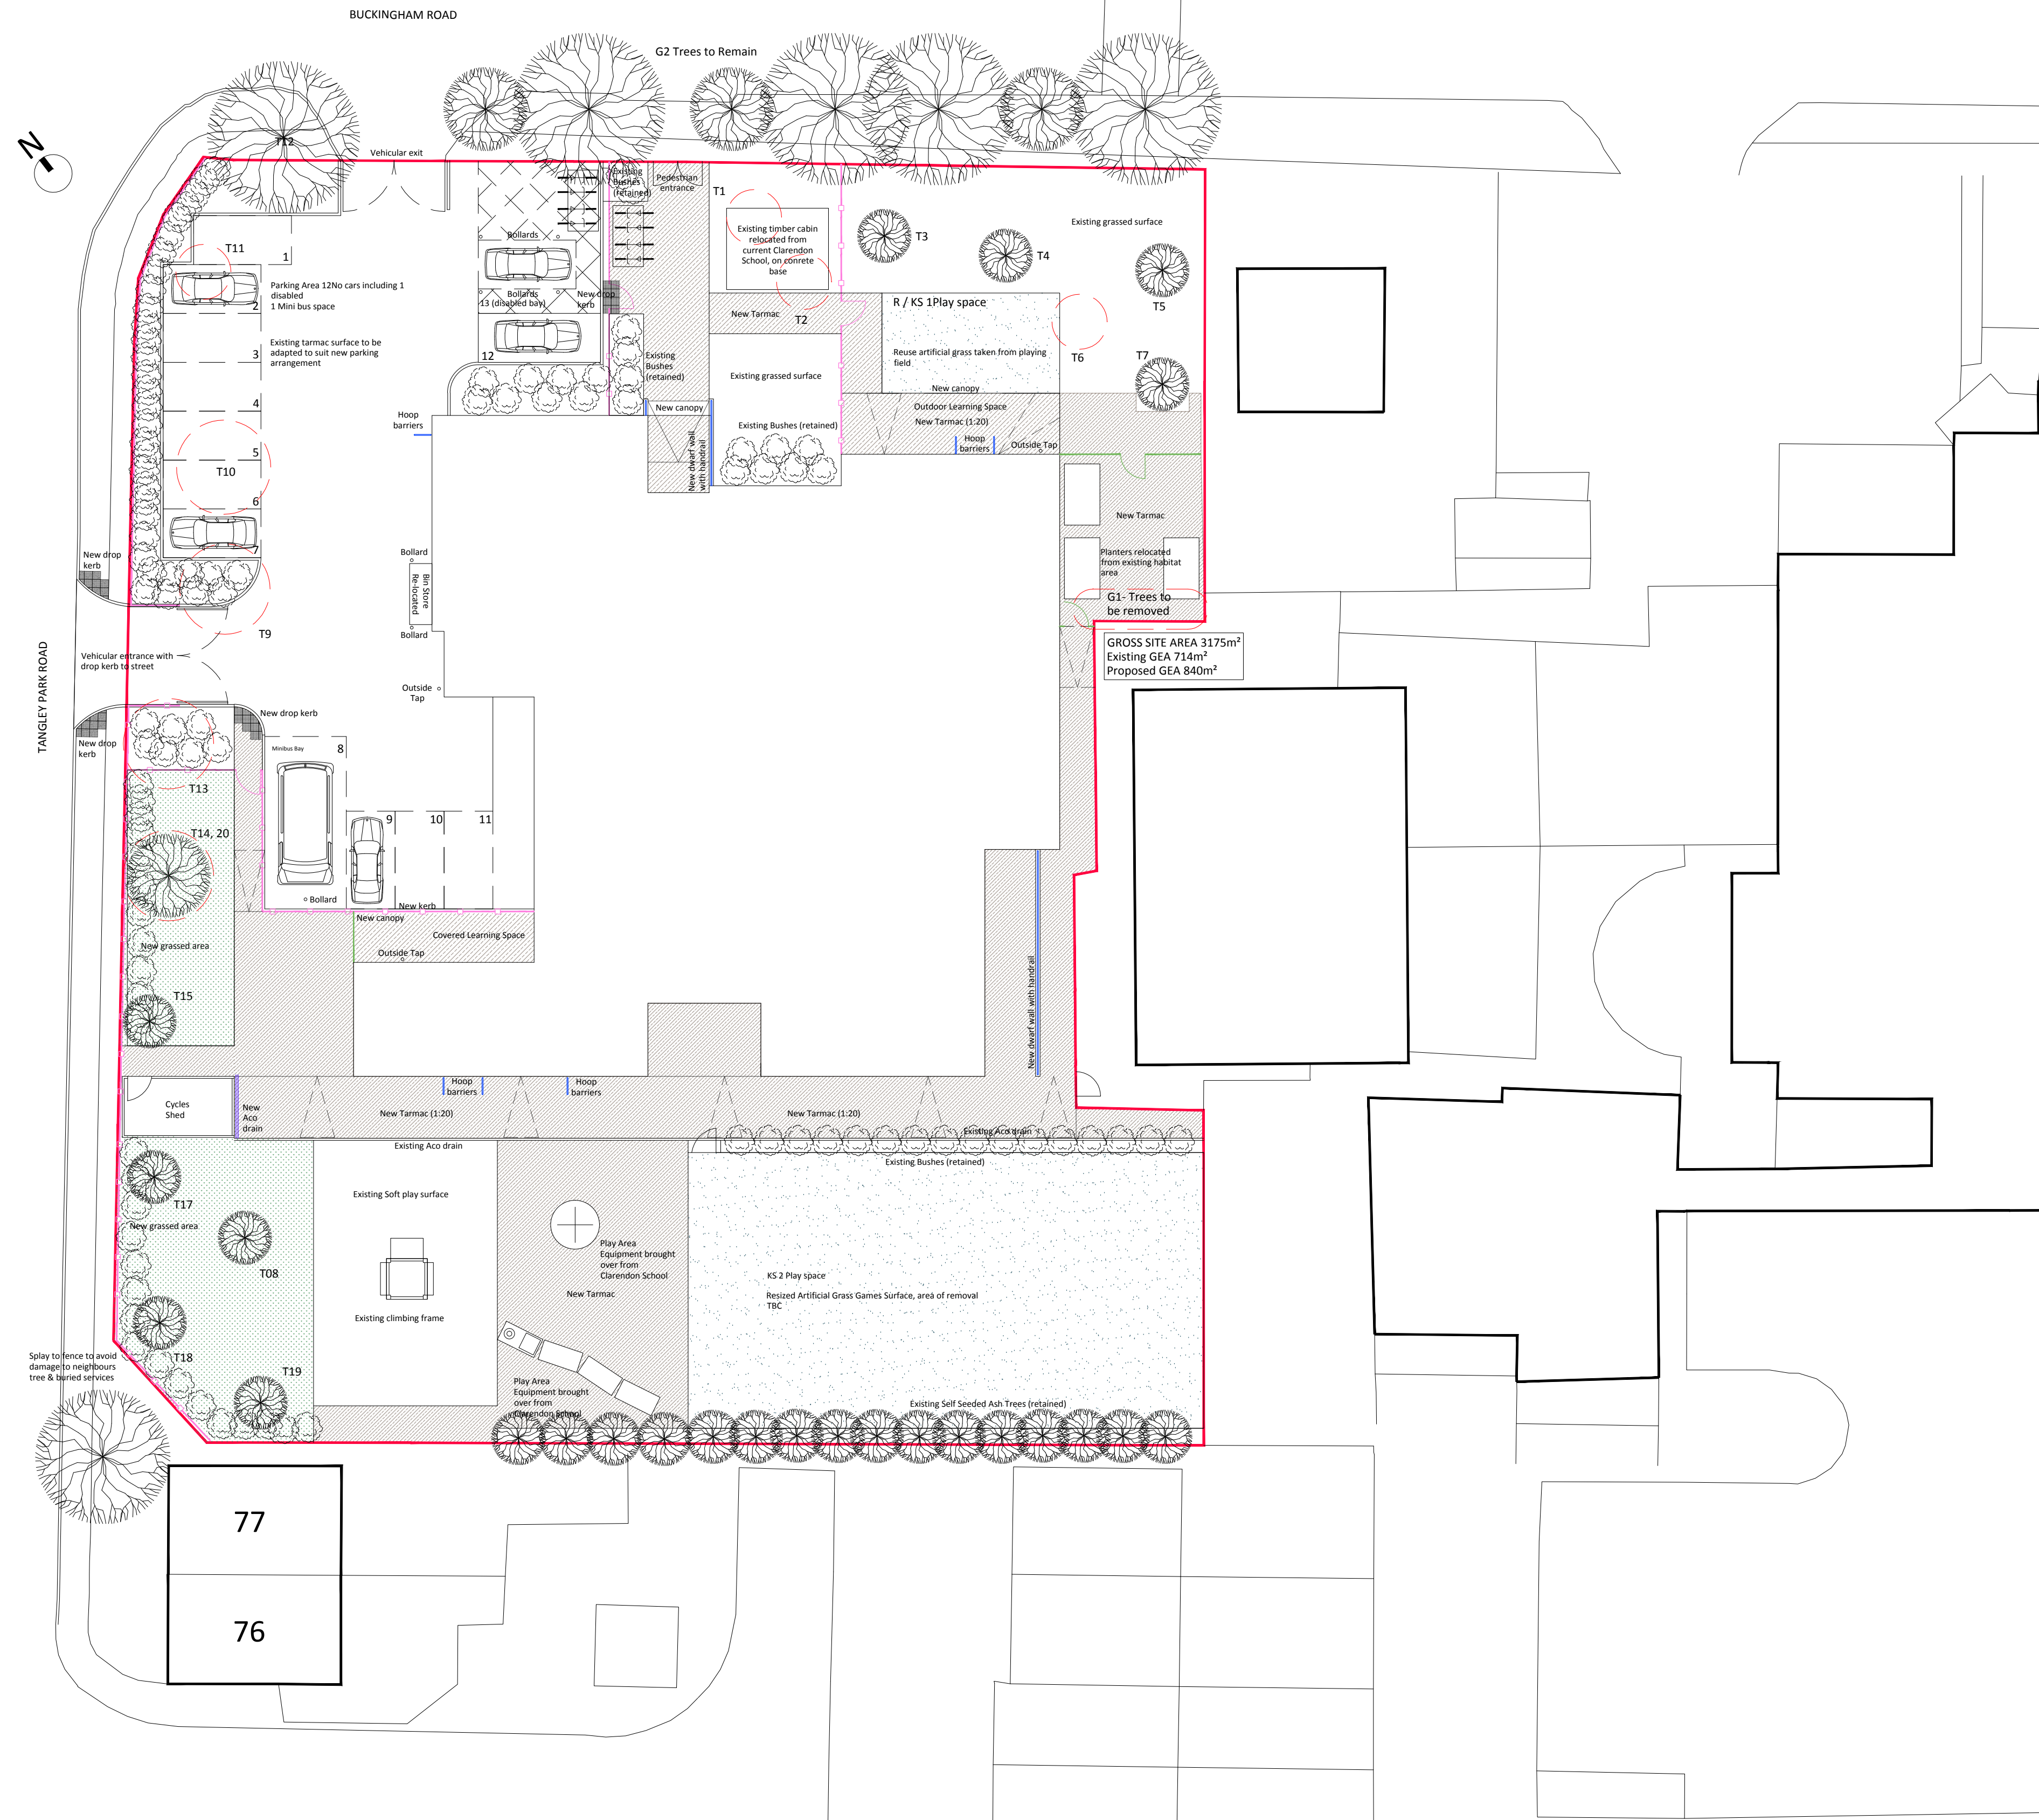

Rev	Date	Description	Chk
T2	24.02.17	Trees to South Boundary Retained	MC
T1	23.02.17	Boundary Amended + T16 Removed	MC
T0	31.01.17	Tender issue	MC

243 Brooklands Road
Weybridge
Surrey KT13 0RH

T 01932 850100
W www.dhpuk.co.uk

Project
Newhouse Centre
Buckingham Road
Hampton
TW12 3LT

Drawing
Proposed Landscaping Plan

Drawn By	JW	Date	31.01.17
Project Manager	MC	Scale	1:200
Project No.	5455	Drawing No.	2200
		Stage/Rev	T2