



Notes

- 1. Marble Hill House; for works to this building refer to 100 & 200 Series Drawings by Acanthus Clews Architects

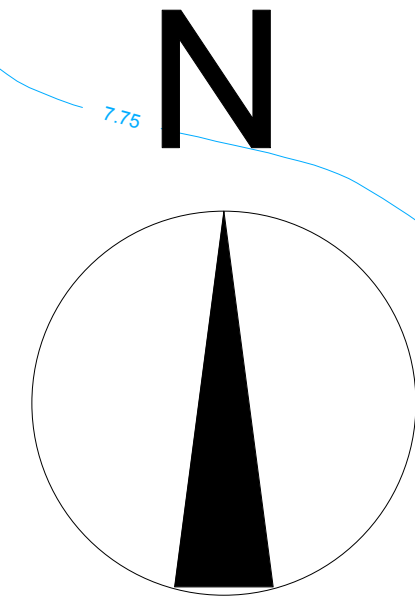

DO NOT SCALE THIS DRAWING USE DIMENSIONS ONLY
 VERIFY ALL DIMENSIONS ON SITE BEFORE COMMENCING ANY WORK OR SHOP DRAWINGS
 INFORM THE ARCHITECT BEFORE ANY WORK STARTS IF THIS DRAWING EXCEEDS THE QUANTITIES IN ANY WAY

Revision	Date	
A	27/10/14	Various amendments made following meeting with client
B	27/11/14	Details of 2 no. panels to be moved added
C	06/01/15	Sink changed & lift up cover added
D	20/03/15	Sink worktop height adjusted to match main worktop & cover omitted
E	02/07/15	Sink cover reinstated
F	19/08/2016	Dimensions rationalized

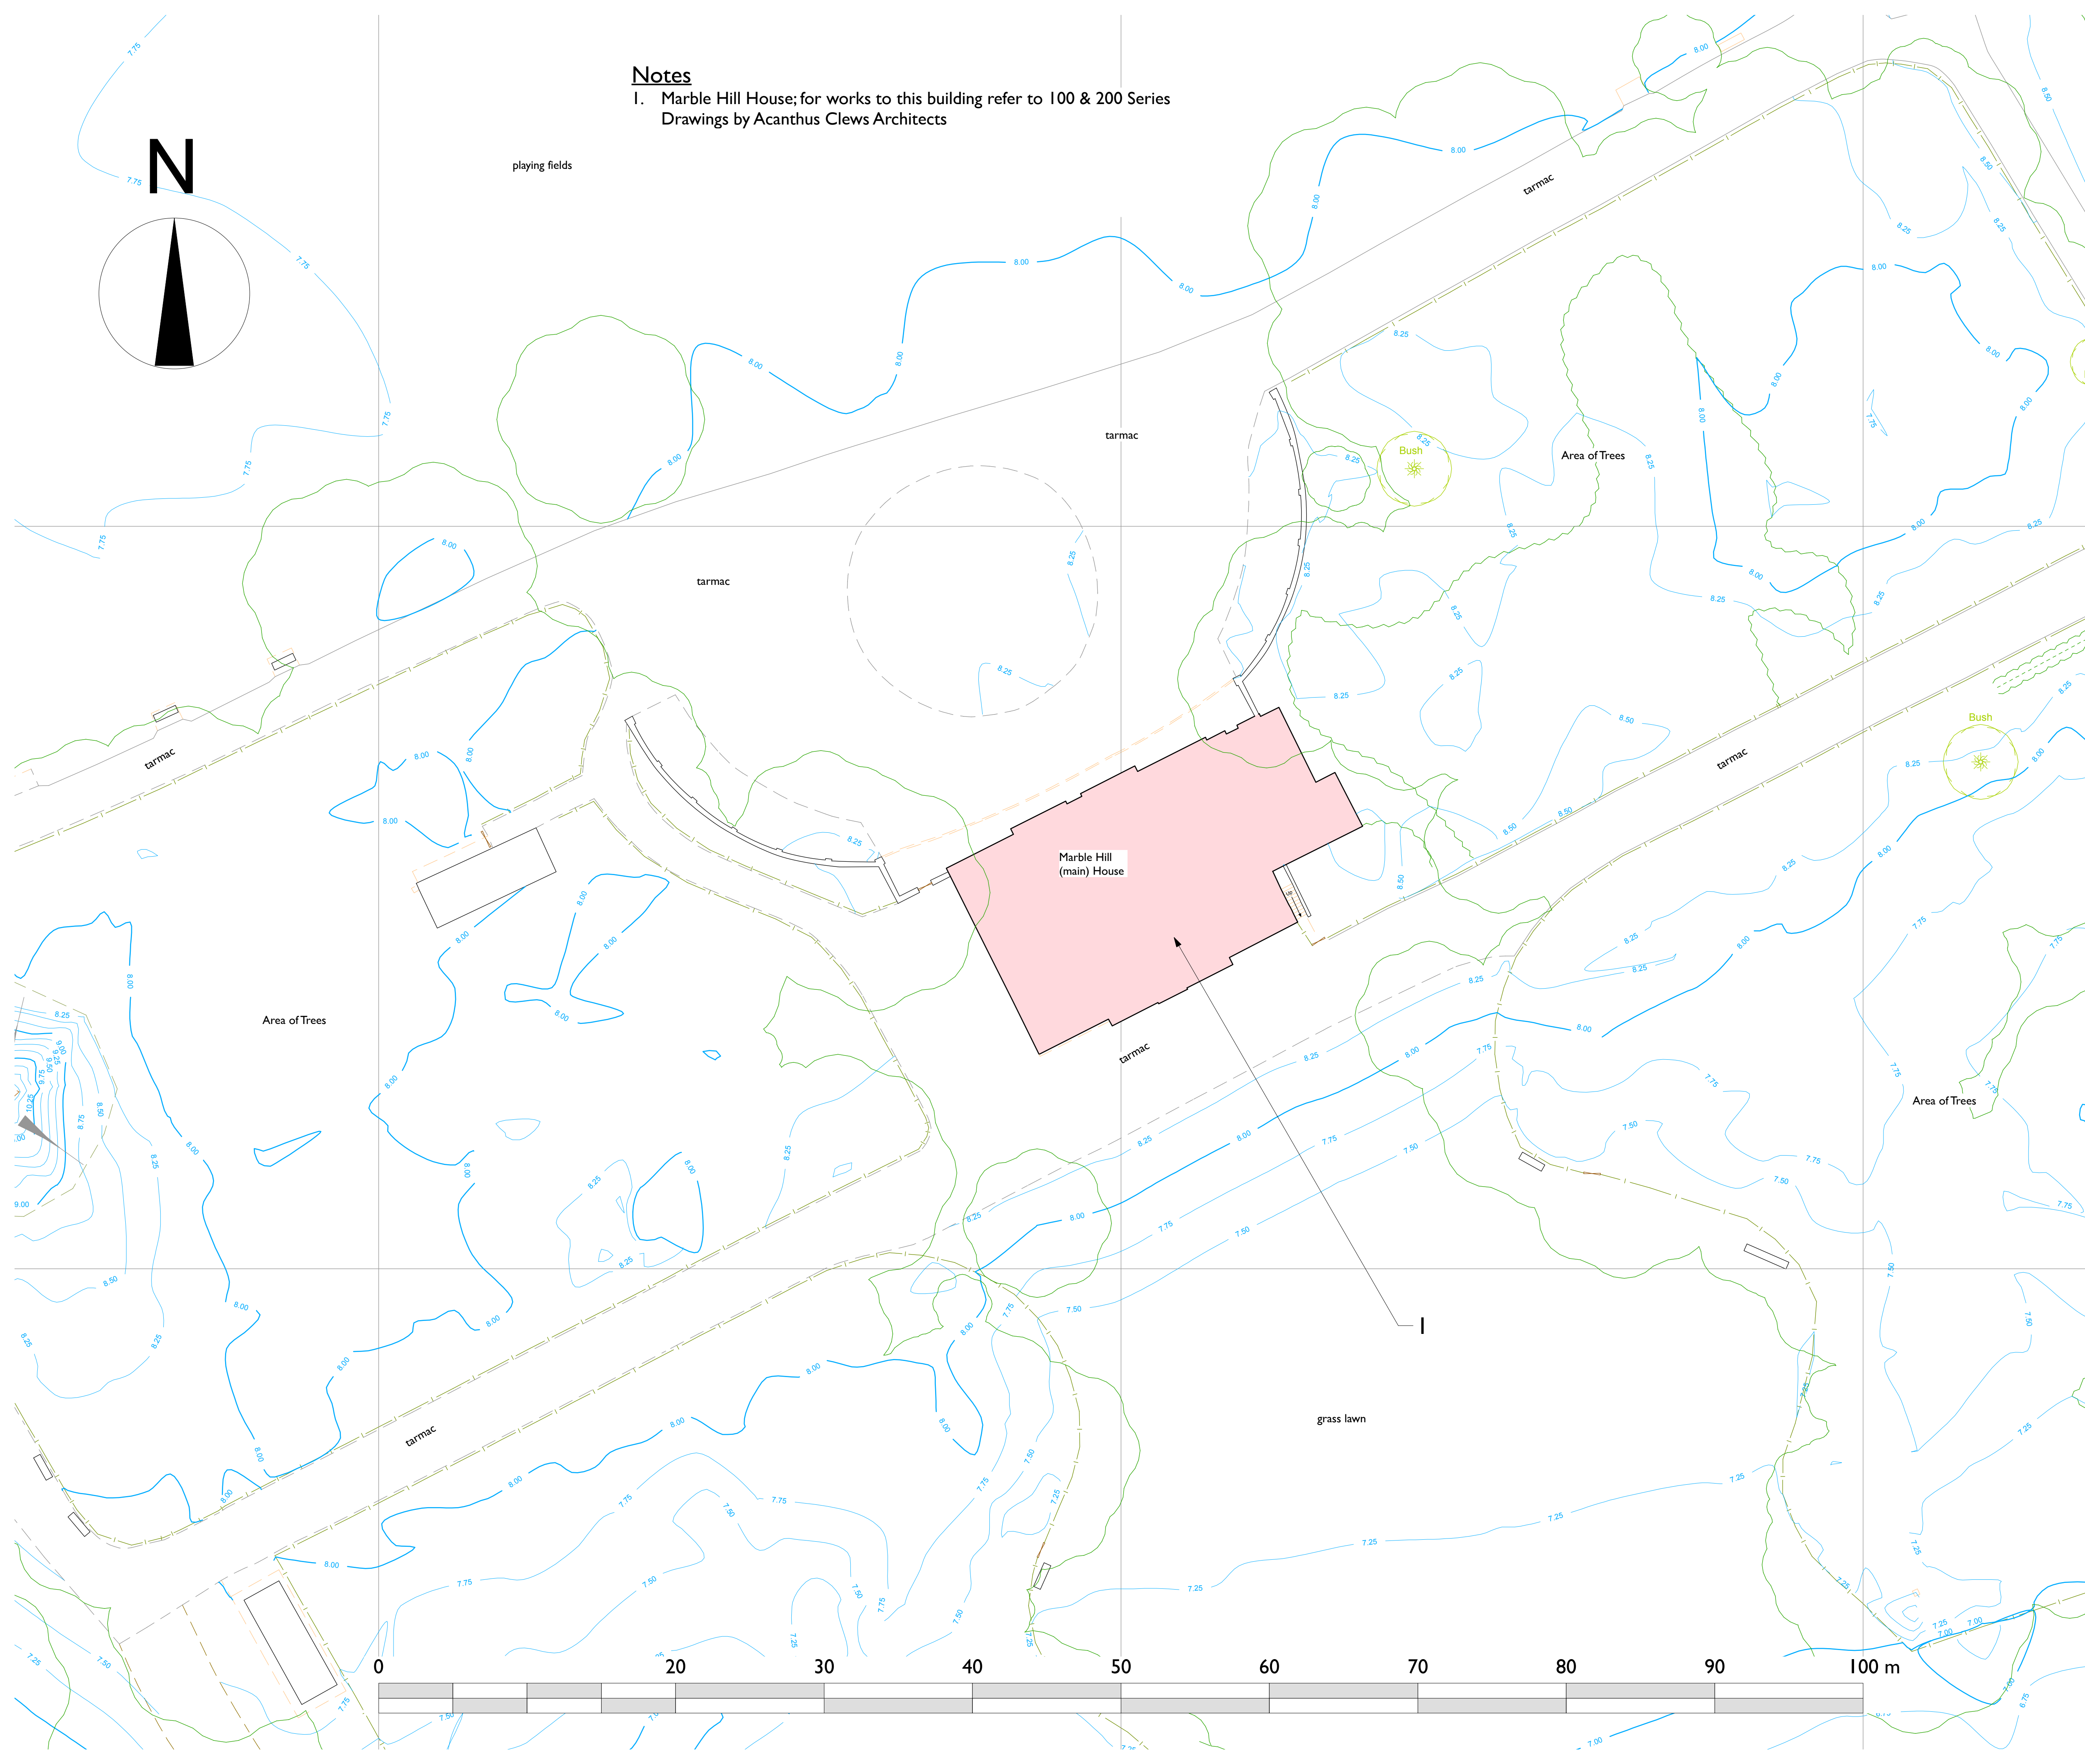

DRAWING ISSUE STATUS	REVISION N°	DATE	SIGNED
RISK ASSESSMENT UNDERTAKEN			
PLANNING APPLICATION N° 1			
PLANNING APPLICATION N° 2			
PLANNING CONSENT			
LISTED BLDG APPLICATION			
LISTED BLDG CONSENT			
DAC APPROVAL			
BLDG CONTROL APPLICATION			
BLDG CONTROL APPROVAL			
TENDER DOCUMENT			
CONTRACT DOCUMENT			

CLIENT
English Heritage

PROJECT
Marble Hill House

TITLE
Site Plan (detailed):
Main House

SCALE
1:200 @ A1

DATE
January 2016

JOB N°
16_132

DRAWN
HS

DRAWING N°
004

Acanthus Clews architects

Acanthus House
57 Hightown Road
Banbury • Oxfordshire
OX16 9BE
Tel: 01295 702600
Fax: 01295 702601
architects@acanthusclews.co.uk
www.acanthusclews.co.uk