



MAIN TITLE **MARBLE HILL PARK**
 TOWN **TWICKENHAM**
 COUNTY **MIDDLESEX**

SUBSIDIARY
MARBLE HILL PARK, RICHMOND ROAD – SHEET 6
TWICKENHAM

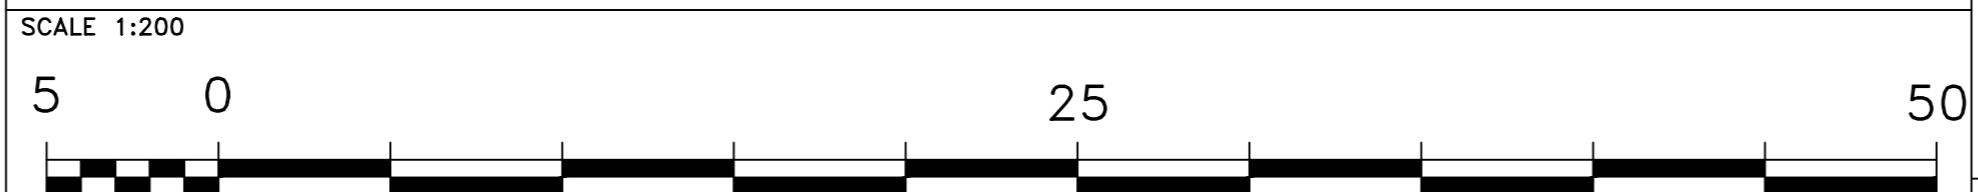



BENCH MARKS USED
 O.S.GPS LSF:1
 Origin:
 Sta GH1
 E: 517354.065
 N: 173682.659
 L: 8.598m
 AutoCAD PLOT SCALE 200:1 (centered)

LOCATION DIAGRAM
 Reference:
 All other stations (mean).

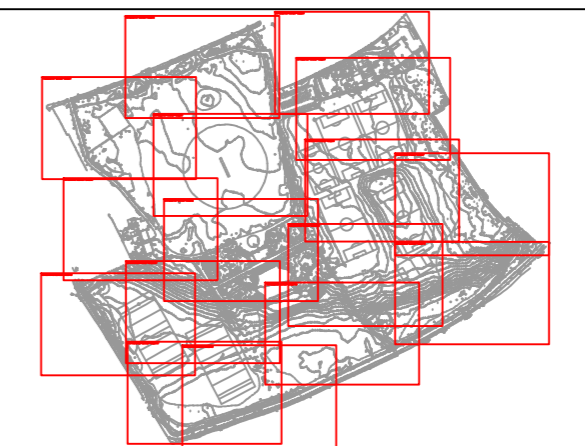


SURVEY BY: GREENHATCH GROUP
 DUFFIELD HOUSE
 LITTLE EATON
 DERBY, DE21 5DR
 Tel: 01332 830044 Fax: 01332 830044
 FOR:
 English Heritage,
 The Engine House,
 Fire Fly Avenue,
 SWINDON SN2 2EH.
 Copyright © English Heritage

ENGLISH HERITAGE
 DIGITAL FILE NAME: MHH1606
 SURVEYED: AUGUST 2016
 PLOTTED: AUGUST 2016
 CAD: AUGUST 2016
 SCALE: 1:200
 ST No: MHH16
 SURVEY JOB No: MHH16

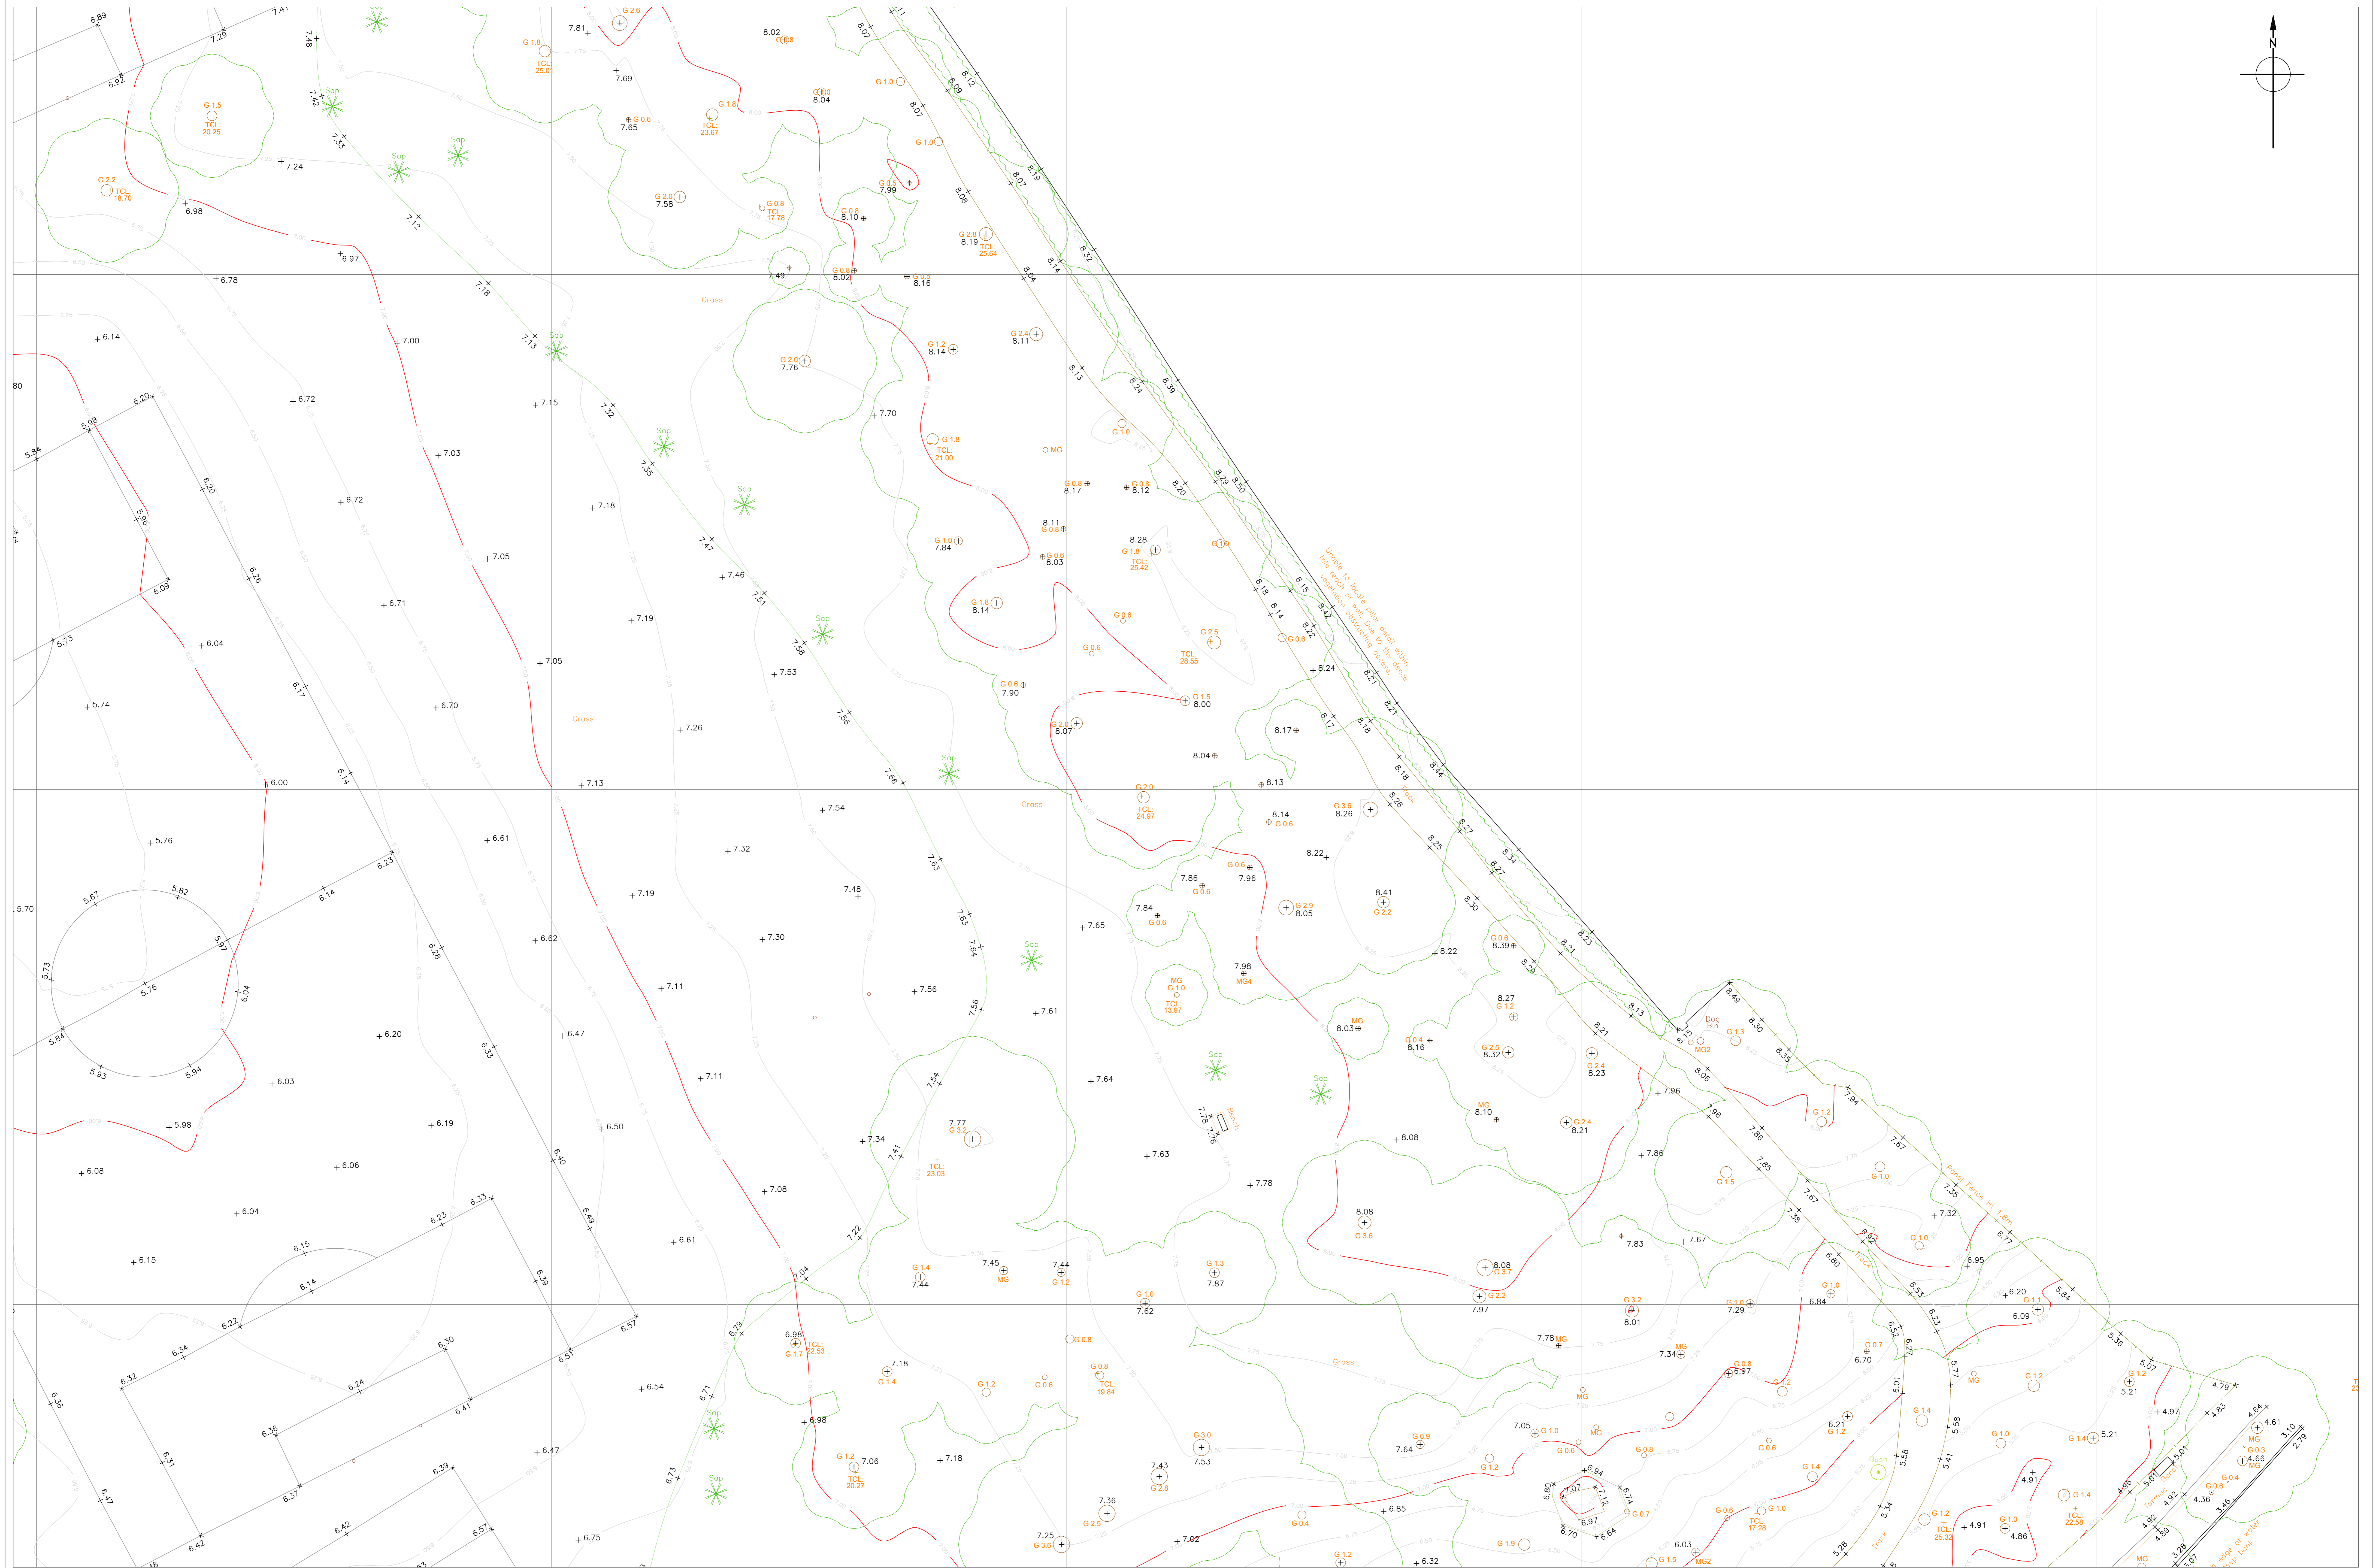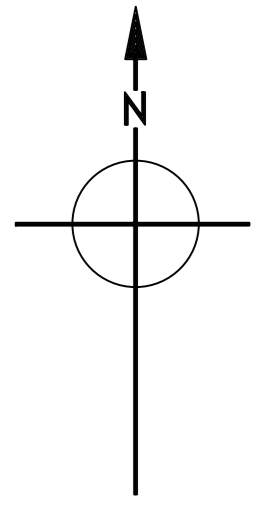


MAIN TITLE MARBLE HILL PARK
 TOWN TWICKENHAM
 COUNTY MIDDLESEX

SUBSIDIARY
 MARBLE HILL PARK, RICHMOND ROAD – SHEET 7
 TWICKENHAM

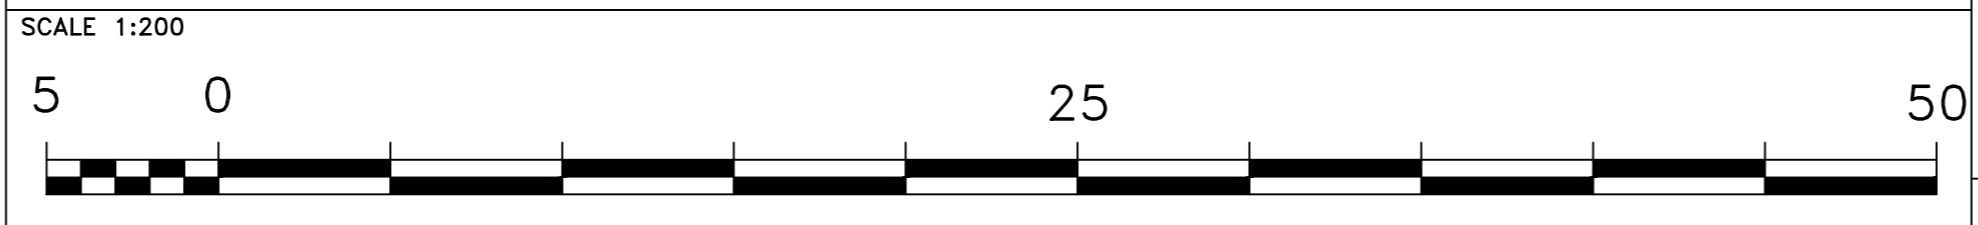


BENCH MARKS USED
 O.S.GPS LSF:1
 Origin:
 Sta GH1
 E: 517354.065
 N: 173682.659
 L: 8.598m
 Reference:
 All other stations (mean).

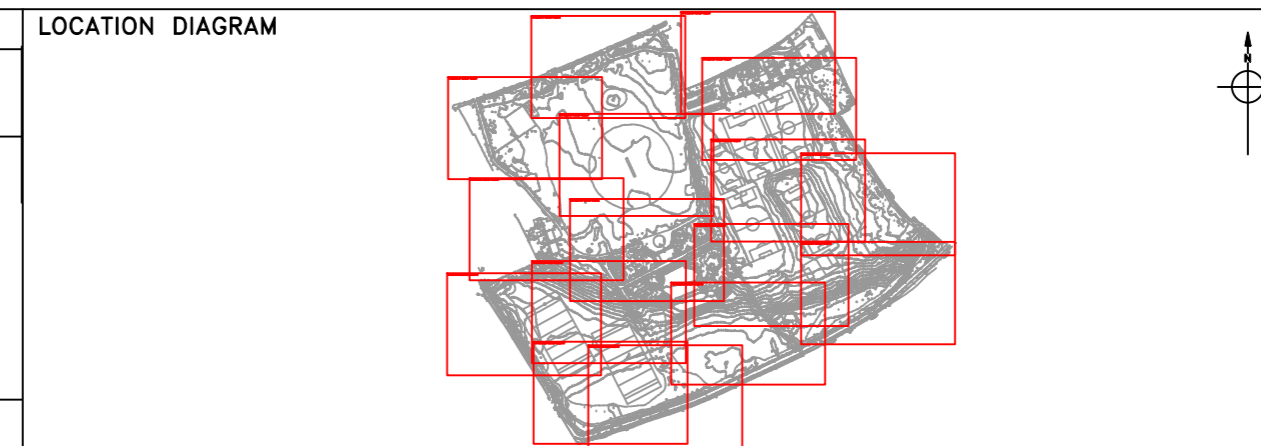

SURVEY BY: GREENHATCH GROUP
 ROWAN HOUSE
 DUFFIELD ROAD
 LITTLE EATON
 DERBY, DE21 5DR
 FOR: English Heritage,
 The Engine House,
 Fire Fly Avenue,
 SWINDON SN2 2EH.
 Copyright © English Heritage

ENGLISH HERITAGE
 DIGITAL FILE NAME: MHH1607
 SURVEYED: AUGUST 2016
 PLOTTED: AUGUST 2016
 CAD: AUGUST 2016
 SCALE: ST No: SURVEY JOB No: MHH16

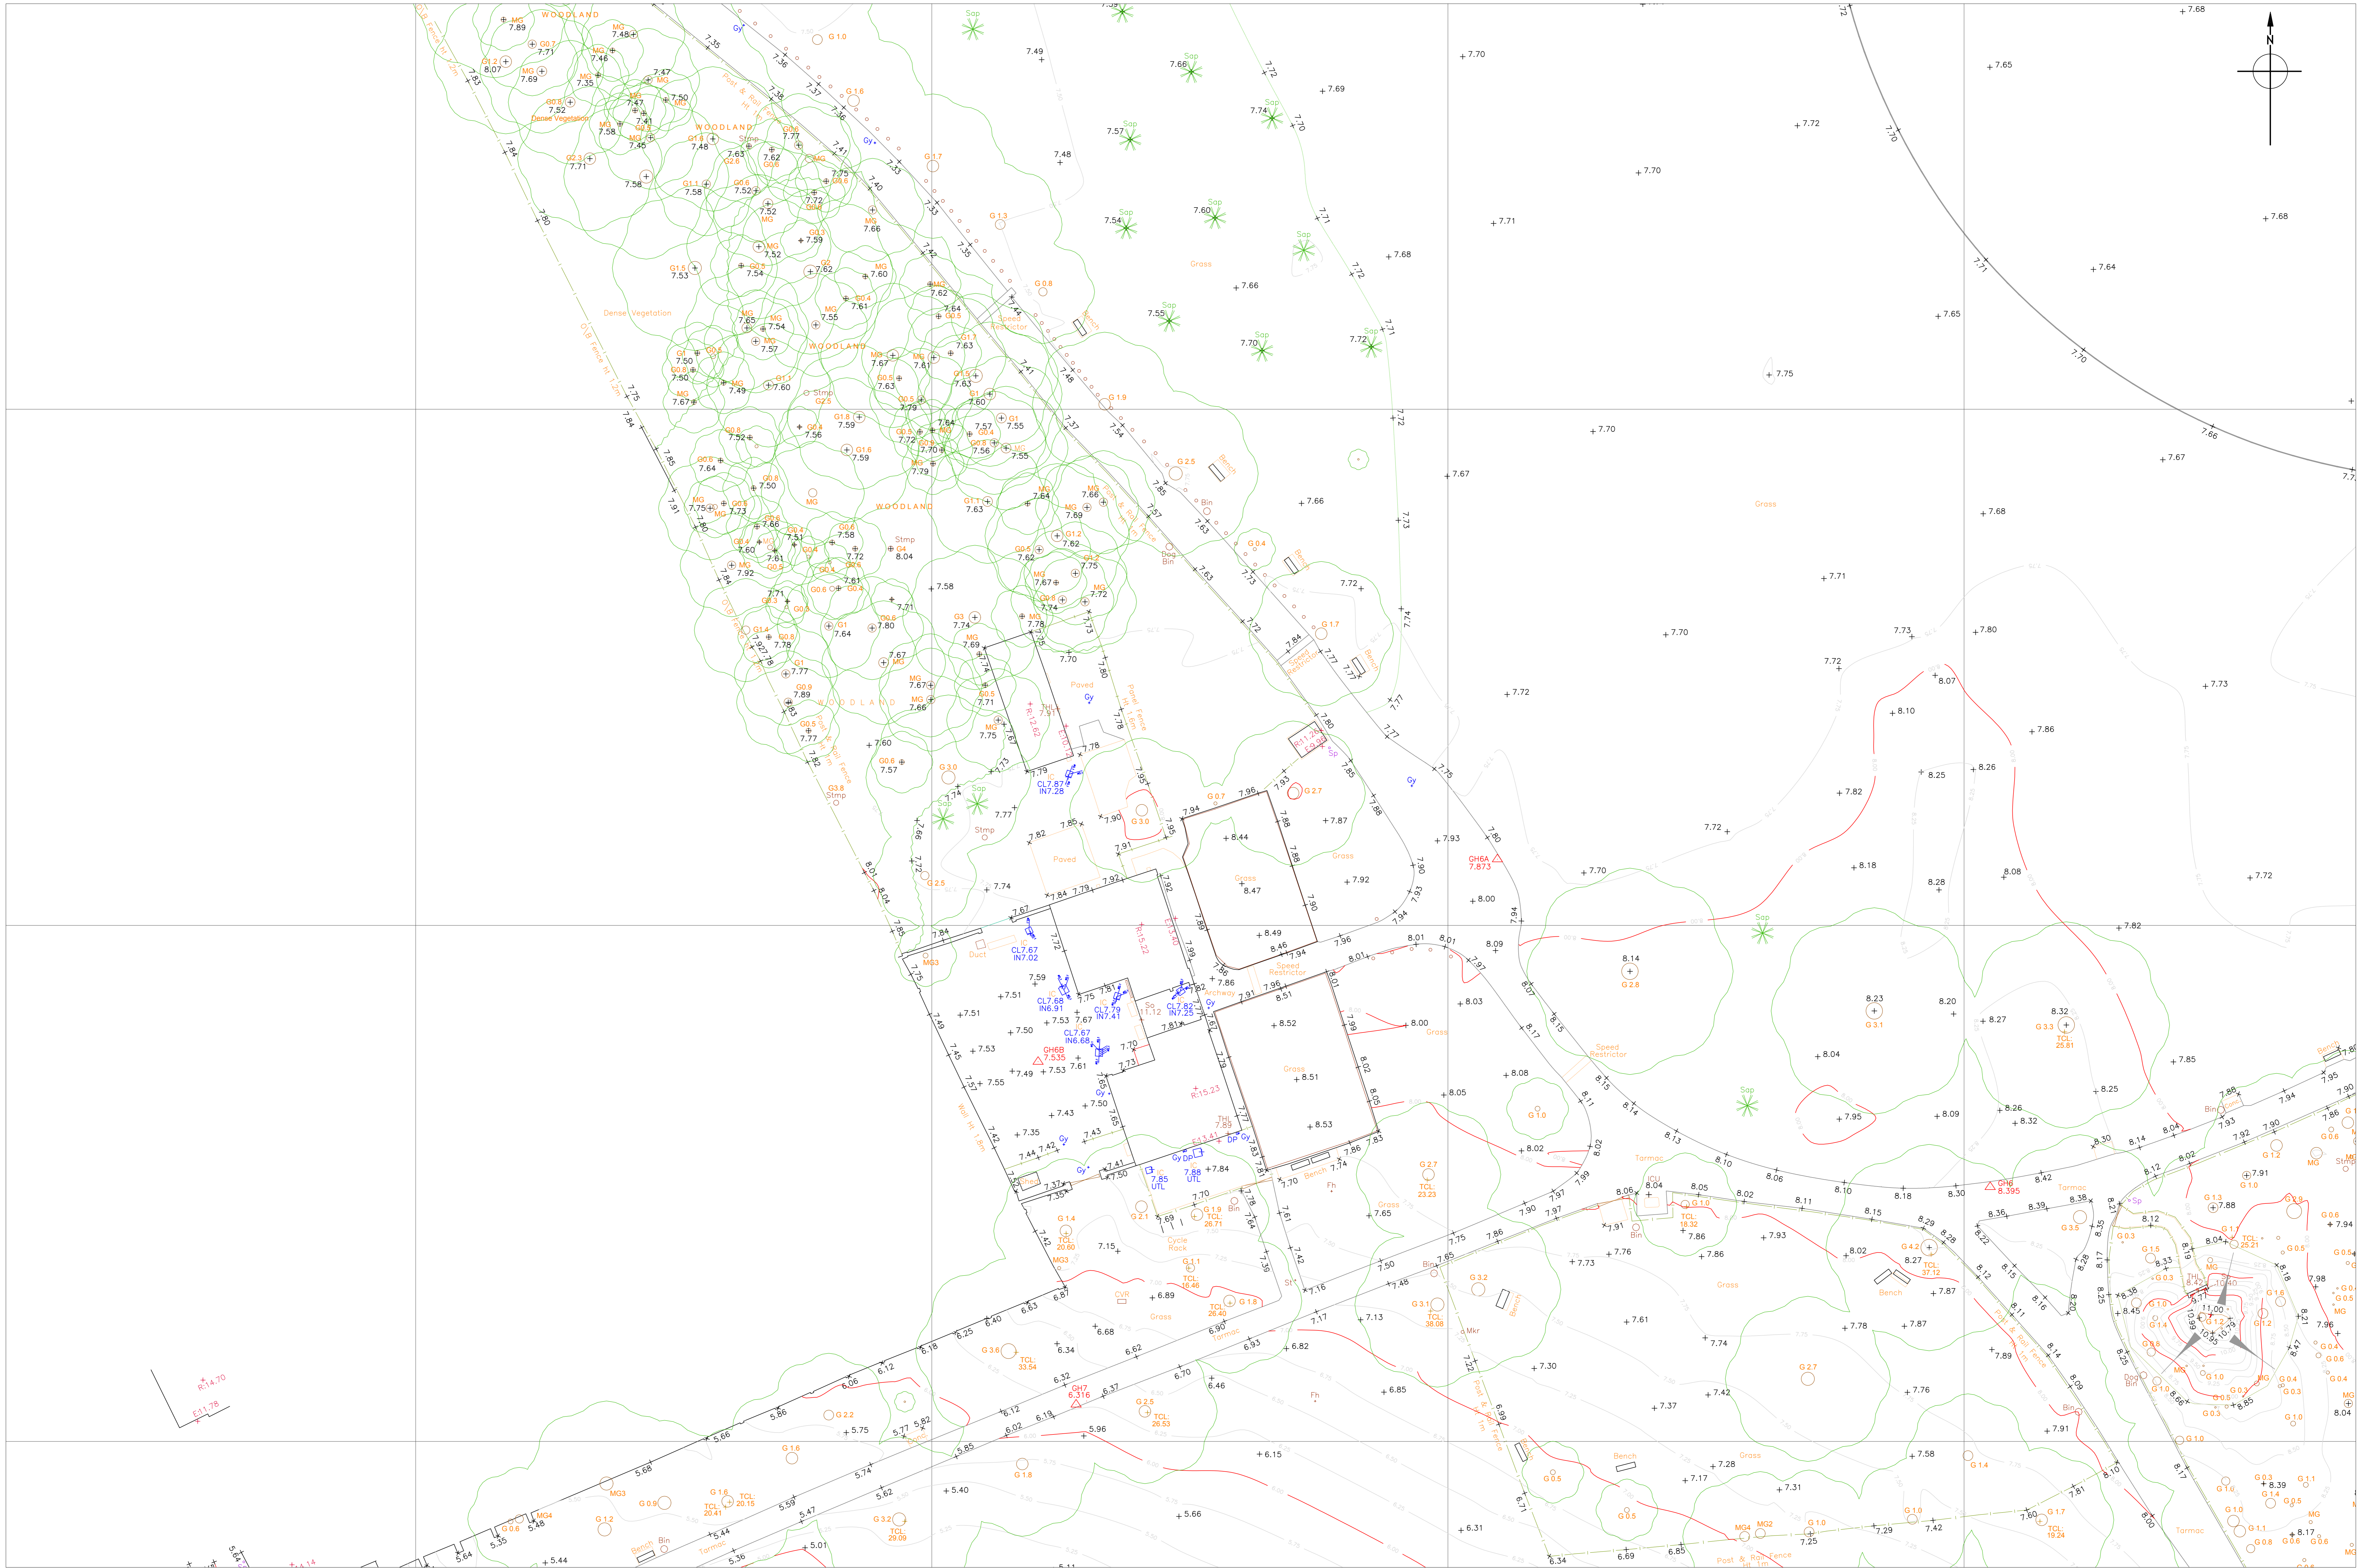

MAIN TITLE MARBLE HILL PARK
 TOWN TWICKENHAM
 COUNTY MIDDLESEX

SUBSIDIARY
 MARBLE HILL PARK, RICHMOND ROAD – SHEET 8
 TWICKENHAM




BENCH MARKS USED
 O.S.GPS LSF:1
 Origin:
 Sta GH1
 E: 517354.065
 N: 173682.859
 L: 8.598m
 Reference:
 All other stations (mean).



SURVEY BY: GREENHATCH GROUP
 ROWAN HOUSE
 DUFFIELD ROAD
 LITTLE EATON
 DERBY, DE21 5DR
 Tel: 01332 830044 Fax: 01332 830044
 FOR:
 English Heritage,
 The Engine House,
 Fire Fly Avenue,
 SWINDON SN2 2EH.
 Copyright © English Heritage

ENGLISH HERITAGE
 DIGITAL FILE NAME: MHH1608 SCALE: ST No: SURVEY JOB No:
 SURVEYED: AUGUST 2016
 PLOTTED: AUGUST 2016
 CAD: AUGUST 2016
 MHH16

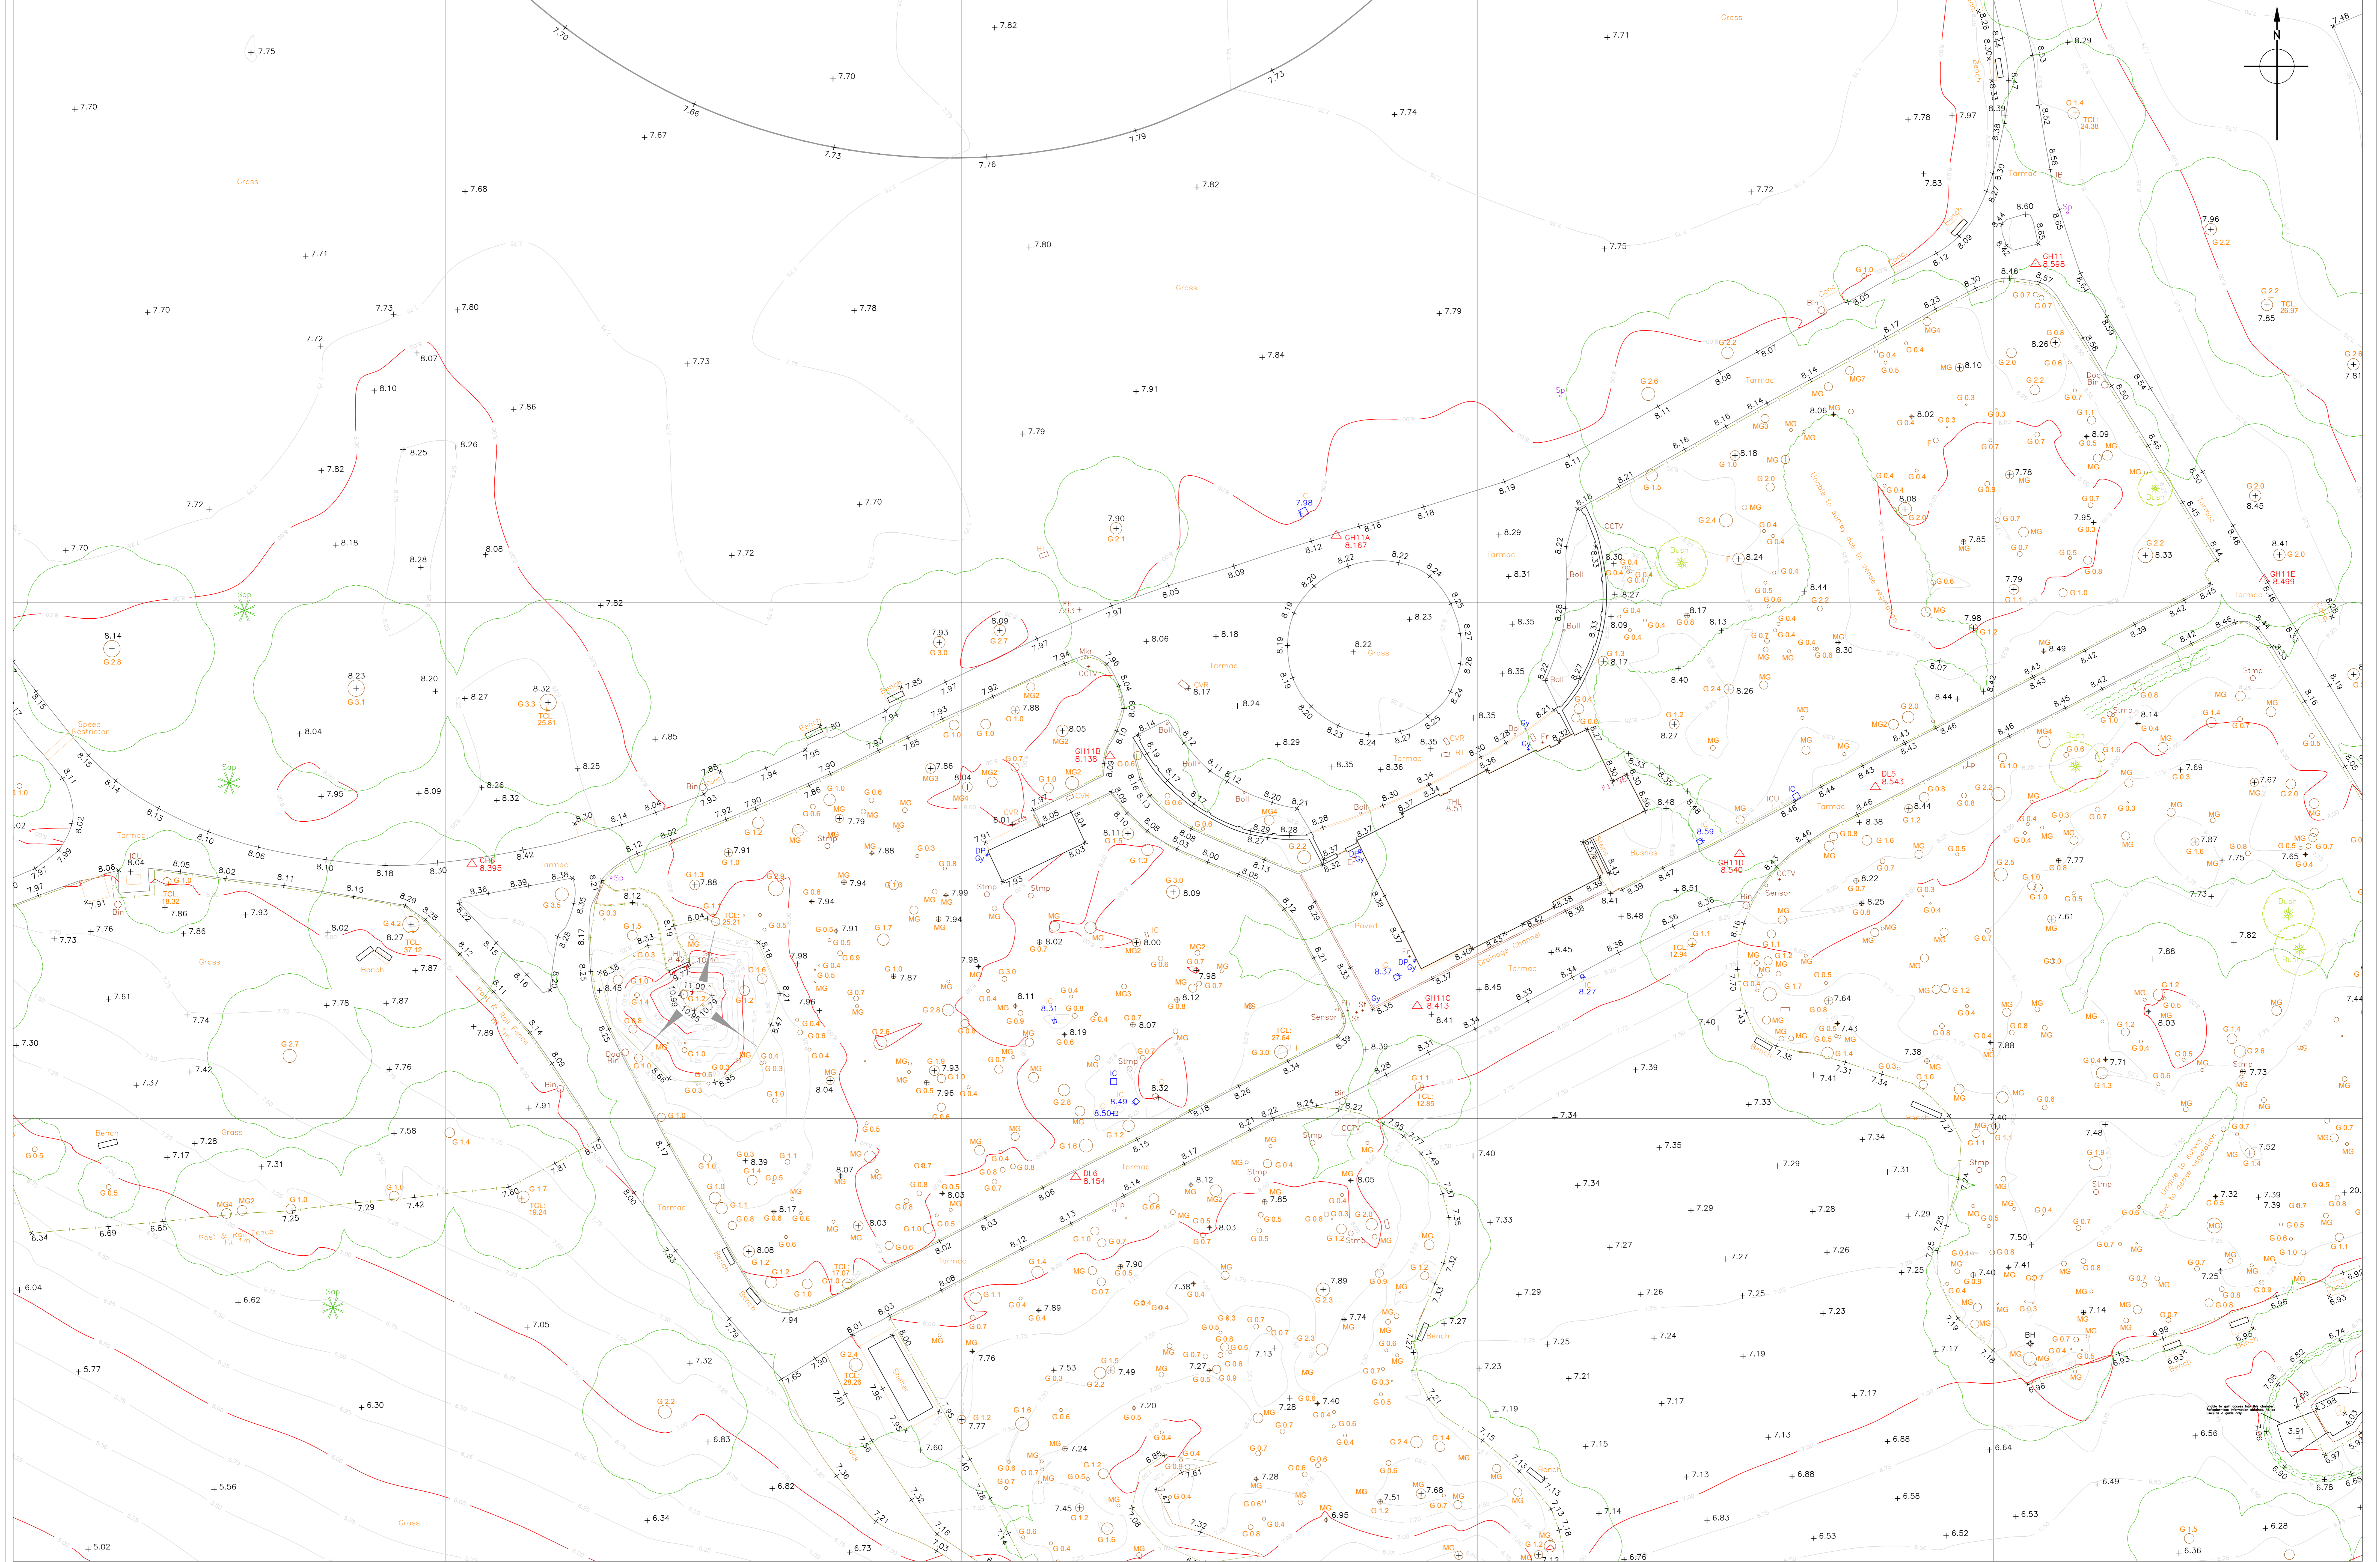


MAIN TITLE MARBLE HILL PARK
TOWN TWICKENHAM
COUNTY MIDDLESEX

SUBSIDIARY
 MARBLE HILL PARK, RICHMOND ROAD - SHEET 9
 TWICKENHAM




BENCH MARKS USED
 O.S.GPS LSF:1
 Origin:
 Sta GH1
 E: 517354.065
 N: 173682.059
 L: 8.598m
 Reference:
 All other stations (mean).

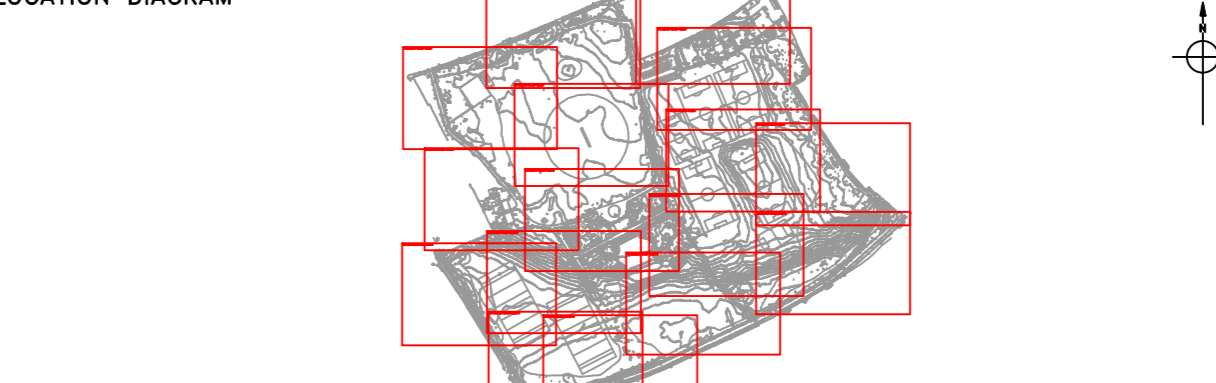

SURVEY BY: GREENHATCH GROUP
 ROWAN HOUSE
 DUFFIELD ROAD
 LITTLE EATON
 DERBY, DE21 5DR
 Tel: 01332 830044 Fax: 01332 830044
 FOR:
 English Heritage,
 The Engine House,
 Fire Fly Avenue,
 SWINDON SN2 2EH.
 Copyright © English Heritage

DIGITAL FILE NAME	MHH1609	SCALE	ST No:	SURVEY JOB No:
SURVEYED:	AUGUST 2016			
PLOTTED:	AUGUST 2016			
CAD:	AUGUST 2016			MHH16



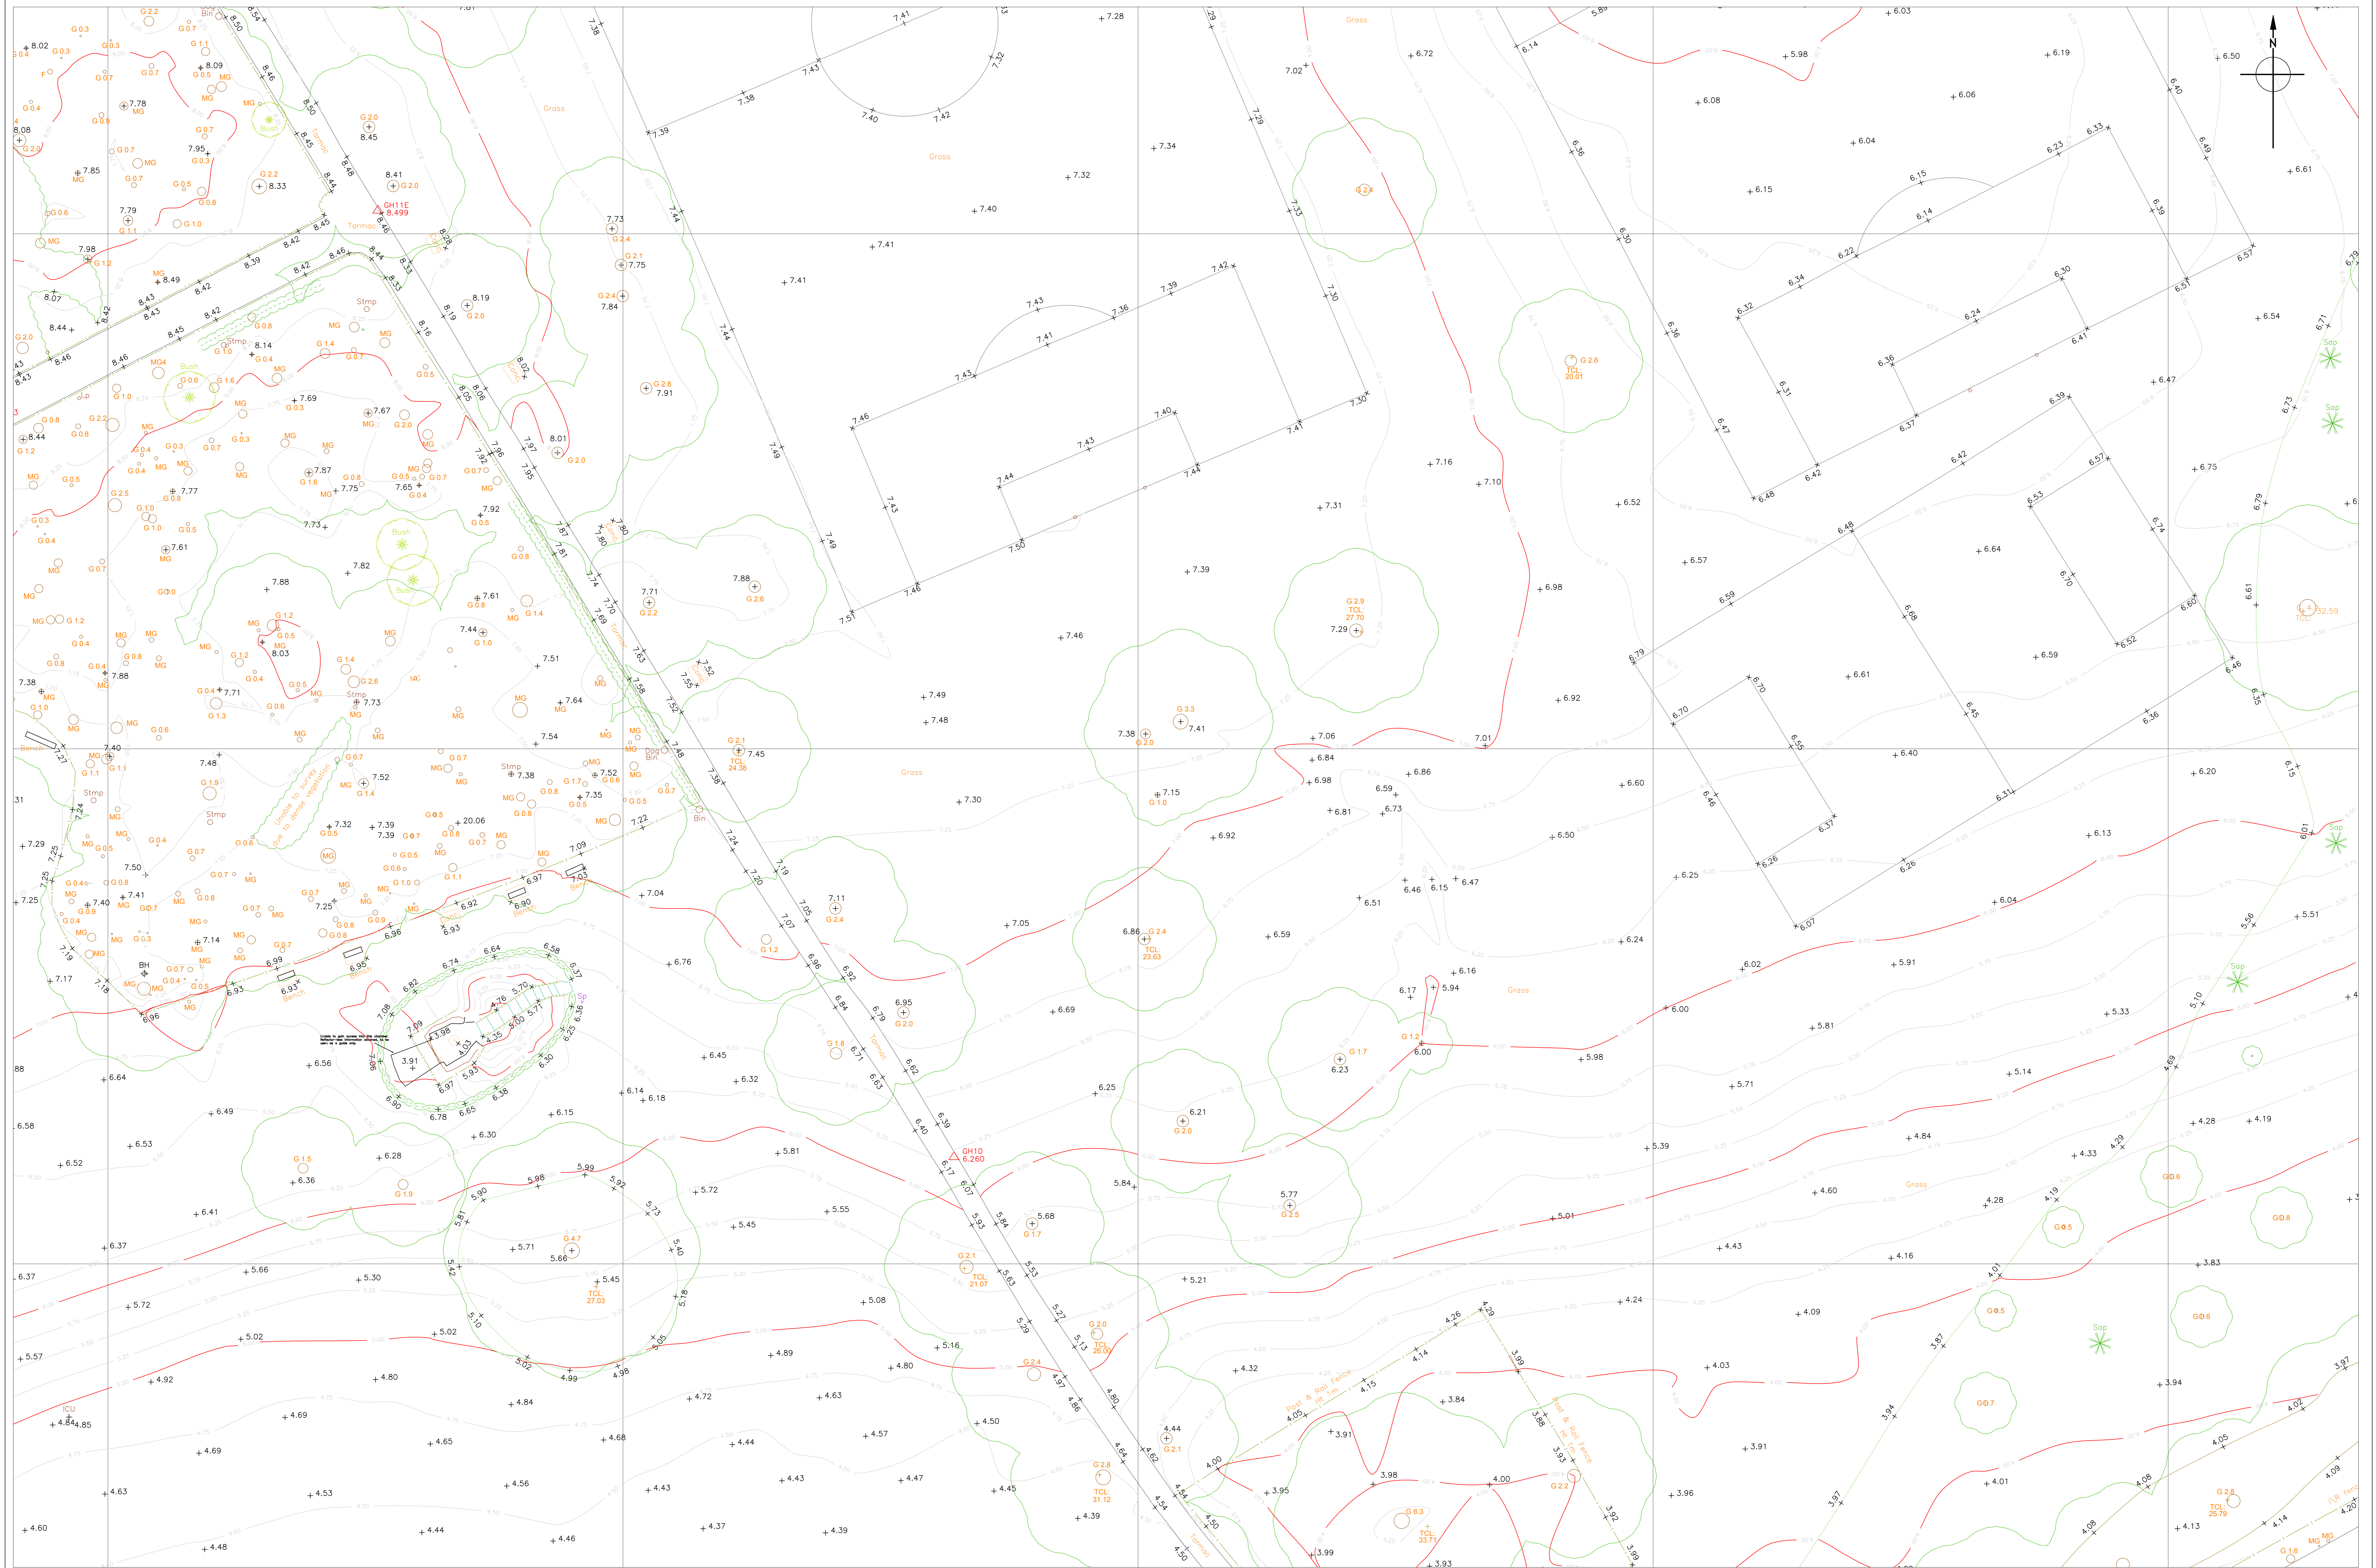

MAIN TITLE MARBLE HILL PARK
TOWN TWICKENHAM
COUNTY MIDDLESEX

SUBSIDIARY
 MARBLE HILL PARK, RICHMOND ROAD – SHEET 10
 TWICKENHAM
 SCALE 1:200
 5 0 25 50
 AutoCAD PLOT SCALE 200:1 (centered)

BENCH MARKS USED
 O.S.GPS LSF:1
 Origin:
 Sta GH1
 E: 517354.065
 N: 173582.859
 L: 8.598m
 Reference:
 All other stations (mean).



SURVEY BY: GREENHATCH GROUP
 ROWAN HOUSE
 DUFFIELD ROAD
 LITTLE EASTON
 DERBY, DE21 5DR
 Tel: 01332 830044 Fax: 01332 830044
 FOR:
 English Heritage,
 The Engine House,
 Fire Fly Avenue,
 SWINDON SN2 2EH,
 Copyright © English Heritage
 DIGITAL FILE NAME: MHH1610 SCALE: ST No: SURVEY JOB No:
 SURVEYED: AUGUST 2016
 PLOTTED: AUGUST 2016
 CAD: AUGUST 2016
 ENGLISH HERITAGE
 MHH16