




Do not scale from this drawing.  
Check all dimensions on site before fabrication or setting out.  
This document is protected by copyright and may not be reproduced without the permission of Hamiltons Architects Ltd.

Notes:


Rev.	Description:	Date:	Drawn by:	Issued by:
P01	Blocks D & E updated on elevation 1-1'	16-04-15	JL	TPH
P02	-Central Block B Split into two blocks, associated landscape revisions. -Entrance revised on elevation 1-1' to provide an in and an out vehicular route	11-05-16	SD	TPH
P03	-Building names revised -Proposed comparative elevation 1-1' & 2-2'	23-03-17	NP	TPH



Proposed Elevation 1-1' (Dimensions noted are from the relevant boundary plane)

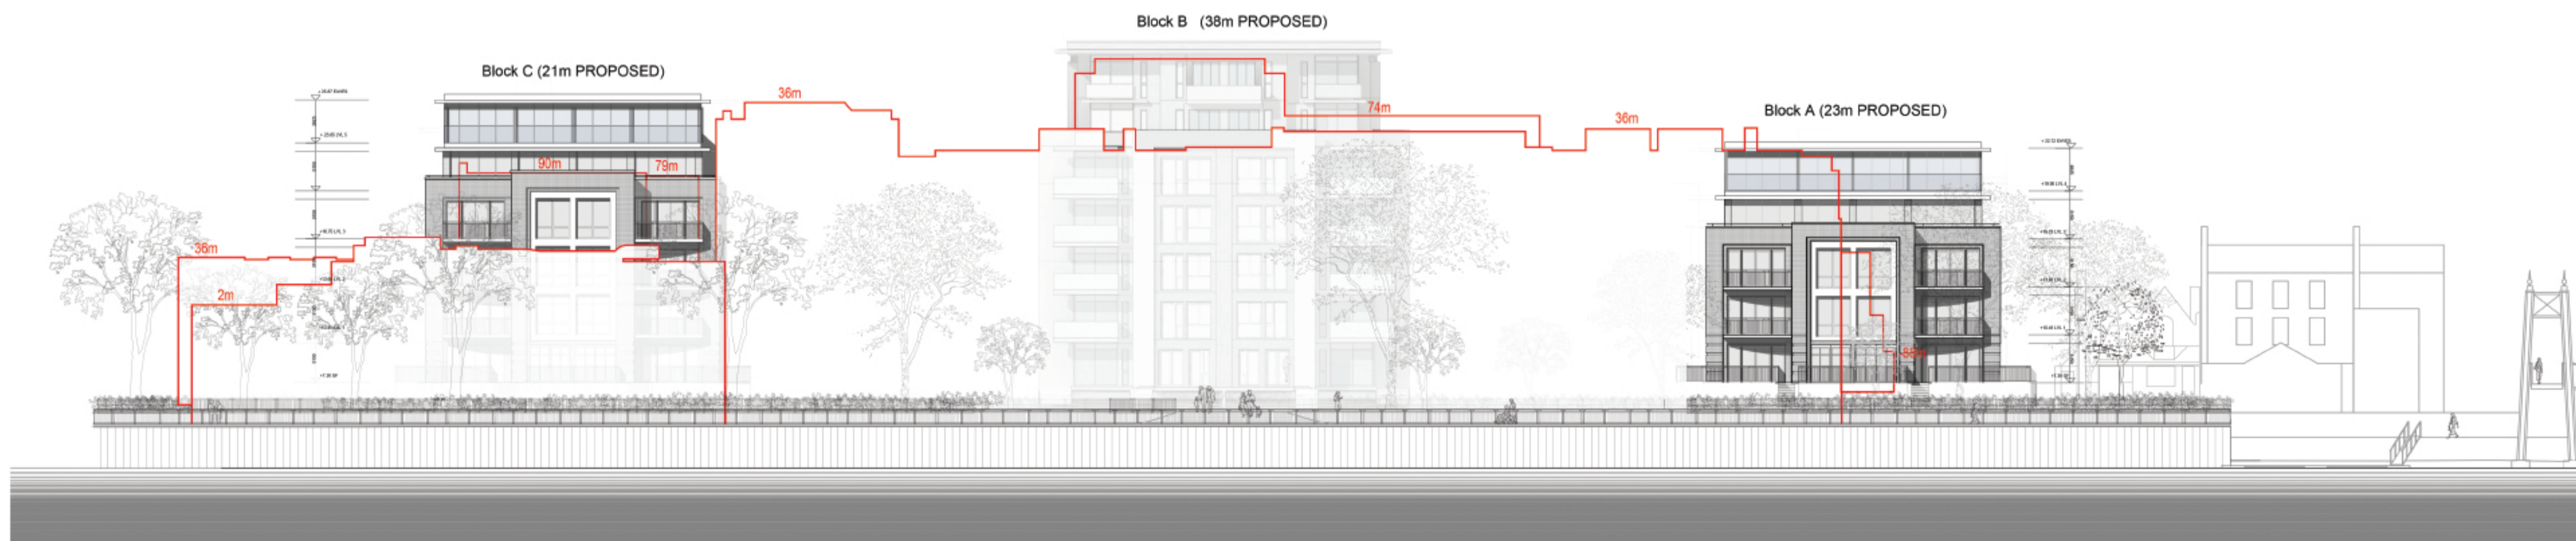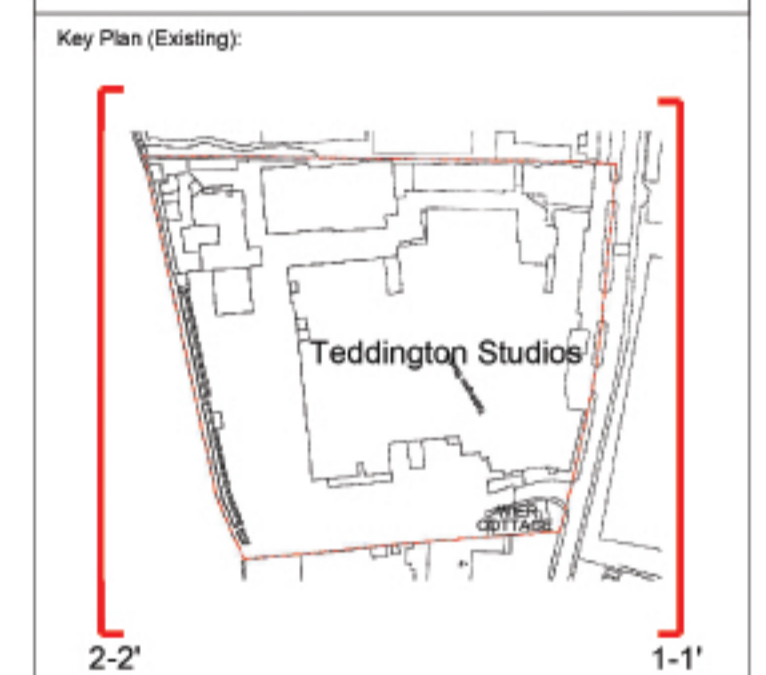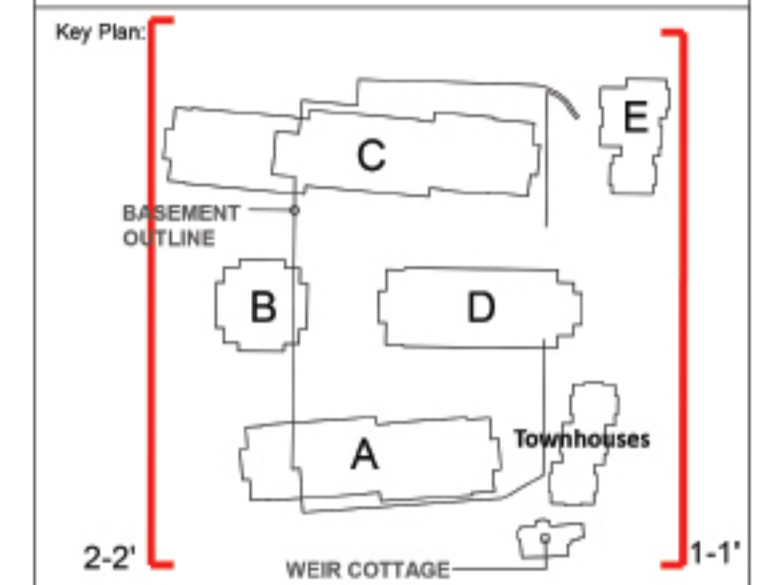

Proposed Elevation 2-2' (Dimensions noted are from the relevant boundary plane)

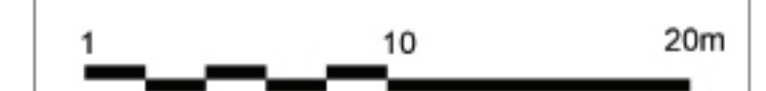

**PLANNING**

Project:  
Teddington Riverside  
Drawing Title:  
Proposed Comparative Elevation 1-1'  
Proposed Comparative Elevation 2-2'

hamiltons architects

Scale 1:250 @A1	Drawn by: ES	Issued by: TPH	Date: 11-09-15
Project No: 14039	Drawing No: A-10-310	Rev: P03	