
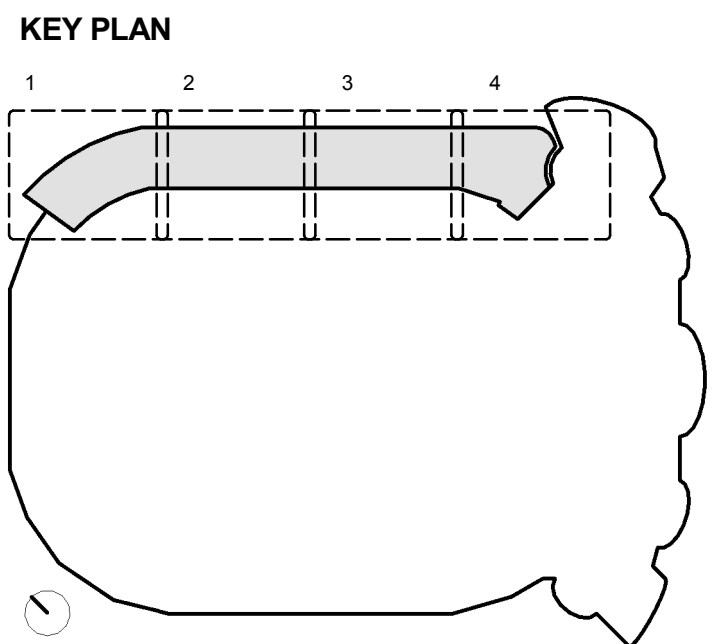


Revisions			
P01	14.07.16	ADDITIONAL PLANNING INFORMATION	KI PY
P02	09.03.17	PLANNING AMENDMENT SUBMISSION	KI LP

Revision Notes

PLANNING AMENDMENTS

- A GENERAL AMENDMENTS TO THE SOUTH END.
- A1 INCREASED SHINGLES CLADDING AREA AND CURTAIN WALL REDUCED ACCORDINGLY.
- A2 REDUCED MASSING AND REVISED INTERFACE WITH THE SOUTH STAND.
- B PPC LOUVRES LOCATED TO THE BOWL SIDE HAVE BEEN OMITTED.
- C CURTAIN WALL SETTING OUT REVISED GENERALLY. SILICONE JOINTS TO TRANSOMS AND MULLION REPLACED WITH CAPPED SYSTEM. LEVEL 04 PPC LOUVRES SETTING OUT & HEIGHT REVISED. MONORAIL FOR ABSEILING REMOVED.
- D GENERAL AMENDMENTS TO THE CENTRAL ELEVATION CANOPY AT LEVEL 5A REVISED GENERALLY AND STANDING SEAM REPLACED WITH SINGLE PLY MEMBRANE. SUPPORT COLUMNS TO ROOF CANOPY REVISED. SQUARE FASCIA TO ROOF EDGE.
- D1 LEVEL 5A GLAZED SCREEN EXTENDED IN HEIGHT AND PPC LOUVRES INCLUDED AT LOW LEVEL.
- D2 INCREASED SHINGLES CLADDING AREA AND CURTAIN WALL AREA REDUCED ACCORDINGLY. FOUR VERTICAL FINIS REMOVED.
- D3 PORCELAIN PANELS WITH SLOTTED HOLES FOR VENTILATION REPLACED WITH PPC LOUVRES. EXPRESSED HORIZONTAL PATTERN TO PORCELAIN PANELS OMITTED.
- E GENERAL AMENDMENTS TO THE NORTH END
- E1 PORCELAIN CLADDING REPLACED WITH PPC ALUMINIUM CLADDING.
- E2 GREEN WALL TO THE NORTH END EXTENDED AND PPC LOUVRES REMOVED.
- E3 INCREASED SHINGLES CLADDING AREA AND CURTAIN WALL REDUCED ACCORDINGLY.
- F FENCELINE, GATE AND PERIMETER COLUMNS SETTING OUT REVISED.
- F1 CANOPY TO TURNSTILES REVISED.
- G PORCELAIN PATTERN CHANGED FROM HORIZONTAL TO VERTICAL.
- H PORCELAIN PANELS TO THE SOFFIT OF THE ARCH REPLACED WITH PPC ALUMINIUM PANELS. PORCELAIN PANELS SETTING OUT REVISED.
- K ROOF TO LEVEL 5A (NORTH END) EXTENDED.
- L GLAZED SPANDREL PANELS REPLACED WITH METAL SPANDREL PANEL. PORCELAIN PANELS REPLACED WITH PPC ALUMINIUM CLADDING.
- L1 PPC LOUVRES INCLUDED FOR MECHANICAL VENTILATION.

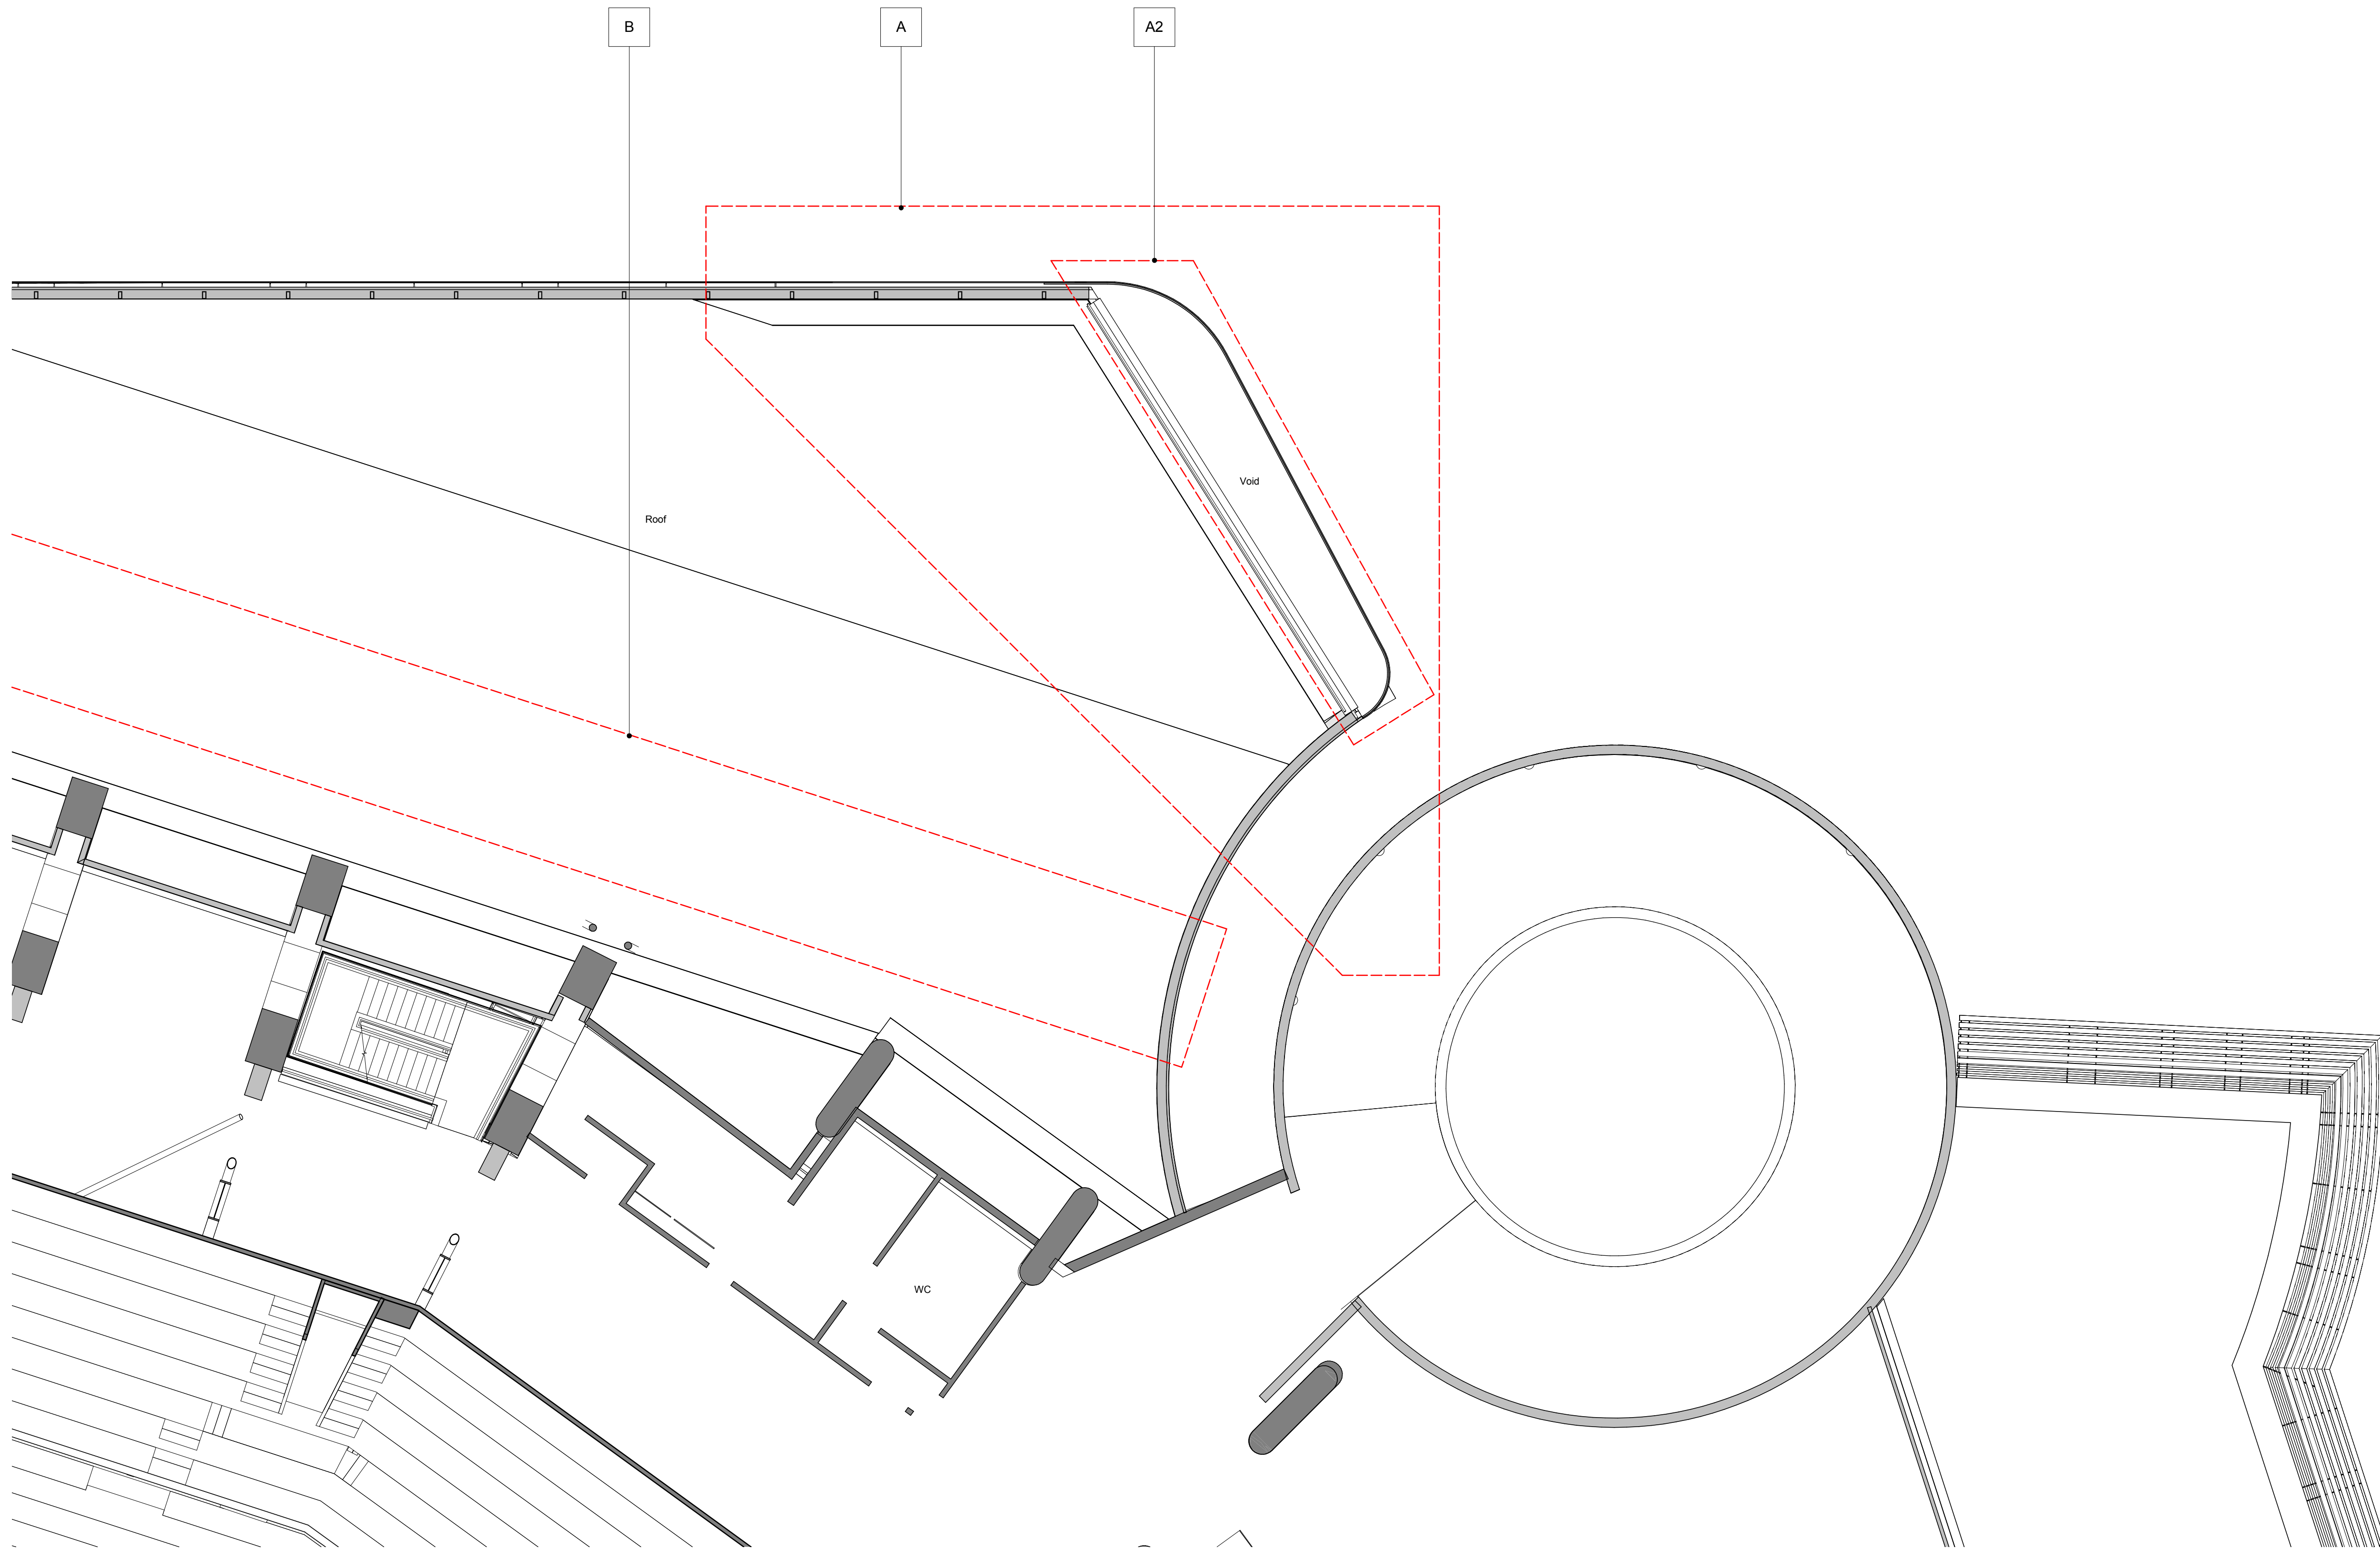

NOTES
 To be read in conjunction with the following drawing series:
 010,020,030,110,120,200,300,800.

PLANNING

Client _____

RFU _____

Project _____

**TWICKENHAM STADIUM
 EAST STAND EXTENSION**

Drawing title _____

LEVEL 5A PLAN - SOUTH

KSS Scale at A1
 1 : 100
 File ref _____
 East Stand Extension
 Drawn by _____ Date drawn _____

London 1 James Street London W1U 1DR T+44(0)20 7907 2222 F+44(0)20 7907 2299	Sevenoaks 7 Blighs Walk Sevenoaks TN13 1DB T+44(0)20 7907 2222 F+44(0)1732 467 841	KI 09.03.17	PY 09.03.17
---	---	-----------------------	-----------------------

Doc ref	Project number	Drawing number	Revision
100-KSS-DR	15735	154	P02