

Revisions			
P01	28.06.16	PLANNING ISSUE	AE PY
P02	14.07.16	REVISED PLANNING ISSUE	KI PY
P03	28.04.17	REVISED PLANNING ISSUE	KI PY

Revision Notes

PLANNING AMENDMENTS	
A	GENERAL AMENDMENTS TO THE SOUTH END.
A1	INCREASED SHINGLES CLADDING AREA AND CURTAIN WALL REDUCED ACCORDINGLY.
A2	REDUCED MASSING AND REVISED INTERFACE WITH THE SOUTH STAND.
B	PPC LOUVRES LOCATED TO THE BOWL SIDE HAVE BEEN OMITTED.
C	CURTAIN WALL SETTING OUT REVISED GENERALLY. SILICONE JOINTS TO TRANSOMS AND MULLION REPLACED WITH CAPPED SYSTEM. LEVEL 04 PPC LOUVRES SETTING OUT & HEIGHT REVISED. MONORAIL FOR ABSEILS REMOVED.
D	GENERAL AMENDMENTS TO THE CENTRAL ELEVATION CANOPY AT LEVEL 5A REVISED GENERALLY AND STANDING SEAM REPLACED WITH SINGLE PLY MEMBRANE. SUPPORT COLUMNS TO ROOF CANOPY REVISED. SQUARE FASCIA TO ROOF EDGE.
D1	LEVEL 5A GLAZED SCREEN EXTENDED IN HEIGHT AND PPC LOUVRES INCLUDED AT LOW LEVEL.
D2	INCREASED SHINGLES CLADDING AREA AND CURTAIN WALL AREA REDUCED ACCORDINGLY. FOUR VERTICAL FINIS REMOVED.
D3	PORCELAIN PANELS WITH SLOTTED HOLES FOR VENTILATION REPLACED WITH PPC LOUVRES. EXPRESSED HORIZONTAL PATTERN TO PORCELAIN PANELS OMITTED.
E	GENERAL AMENDMENTS TO THE NORTH END
E1	PORCELAIN CLADDING REPLACED WITH PPC ALUMINIUM CLADDING.
E2	GREEN WALL TO THE NORTH END EXTENDED AND PPC LOUVRES REMOVED.
E3	INCREASED SHINGLES CLADDING AREA AND CURTAIN WALL REDUCED ACCORDINGLY.
F	FENCELINE, GATE AND PERIMETER COLUMNS SETTING OUT REVISED.
F1	CANOPY TO TURNSTILES REVISED.
G	PORCELAIN PATTERN CHANGED FROM HORIZONTAL TO VERTICAL.
H	PORCELAIN PANELS TO THE SOFFIT OF THE ARCH REPLACED WITH PPC ALUMINIUM PANELS. PORCELAIN PANELS SETTING OUT REVISED.
K	ROOF TO LEVEL 5A (NORTH END) EXTENDED.
L	GLAZED SPANDREL PANELS REPLACED WITH METAL SPANDREL PANEL. PORCELAIN PANELS REPLACED WITH PPC ALUMINIUM CLADDING.
L1	PPC LOUVRES INCLUDED FOR MECHANICAL VENTILATION.

NOTES



To be read in conjunction with the following drawing series: 001,010,020,030,110,120,200,300,800.

All colours denote hospitality and support areas as note on the drawings.

KEY

- Development Boundary
- Site Ownership Boundary

KEY PLAN

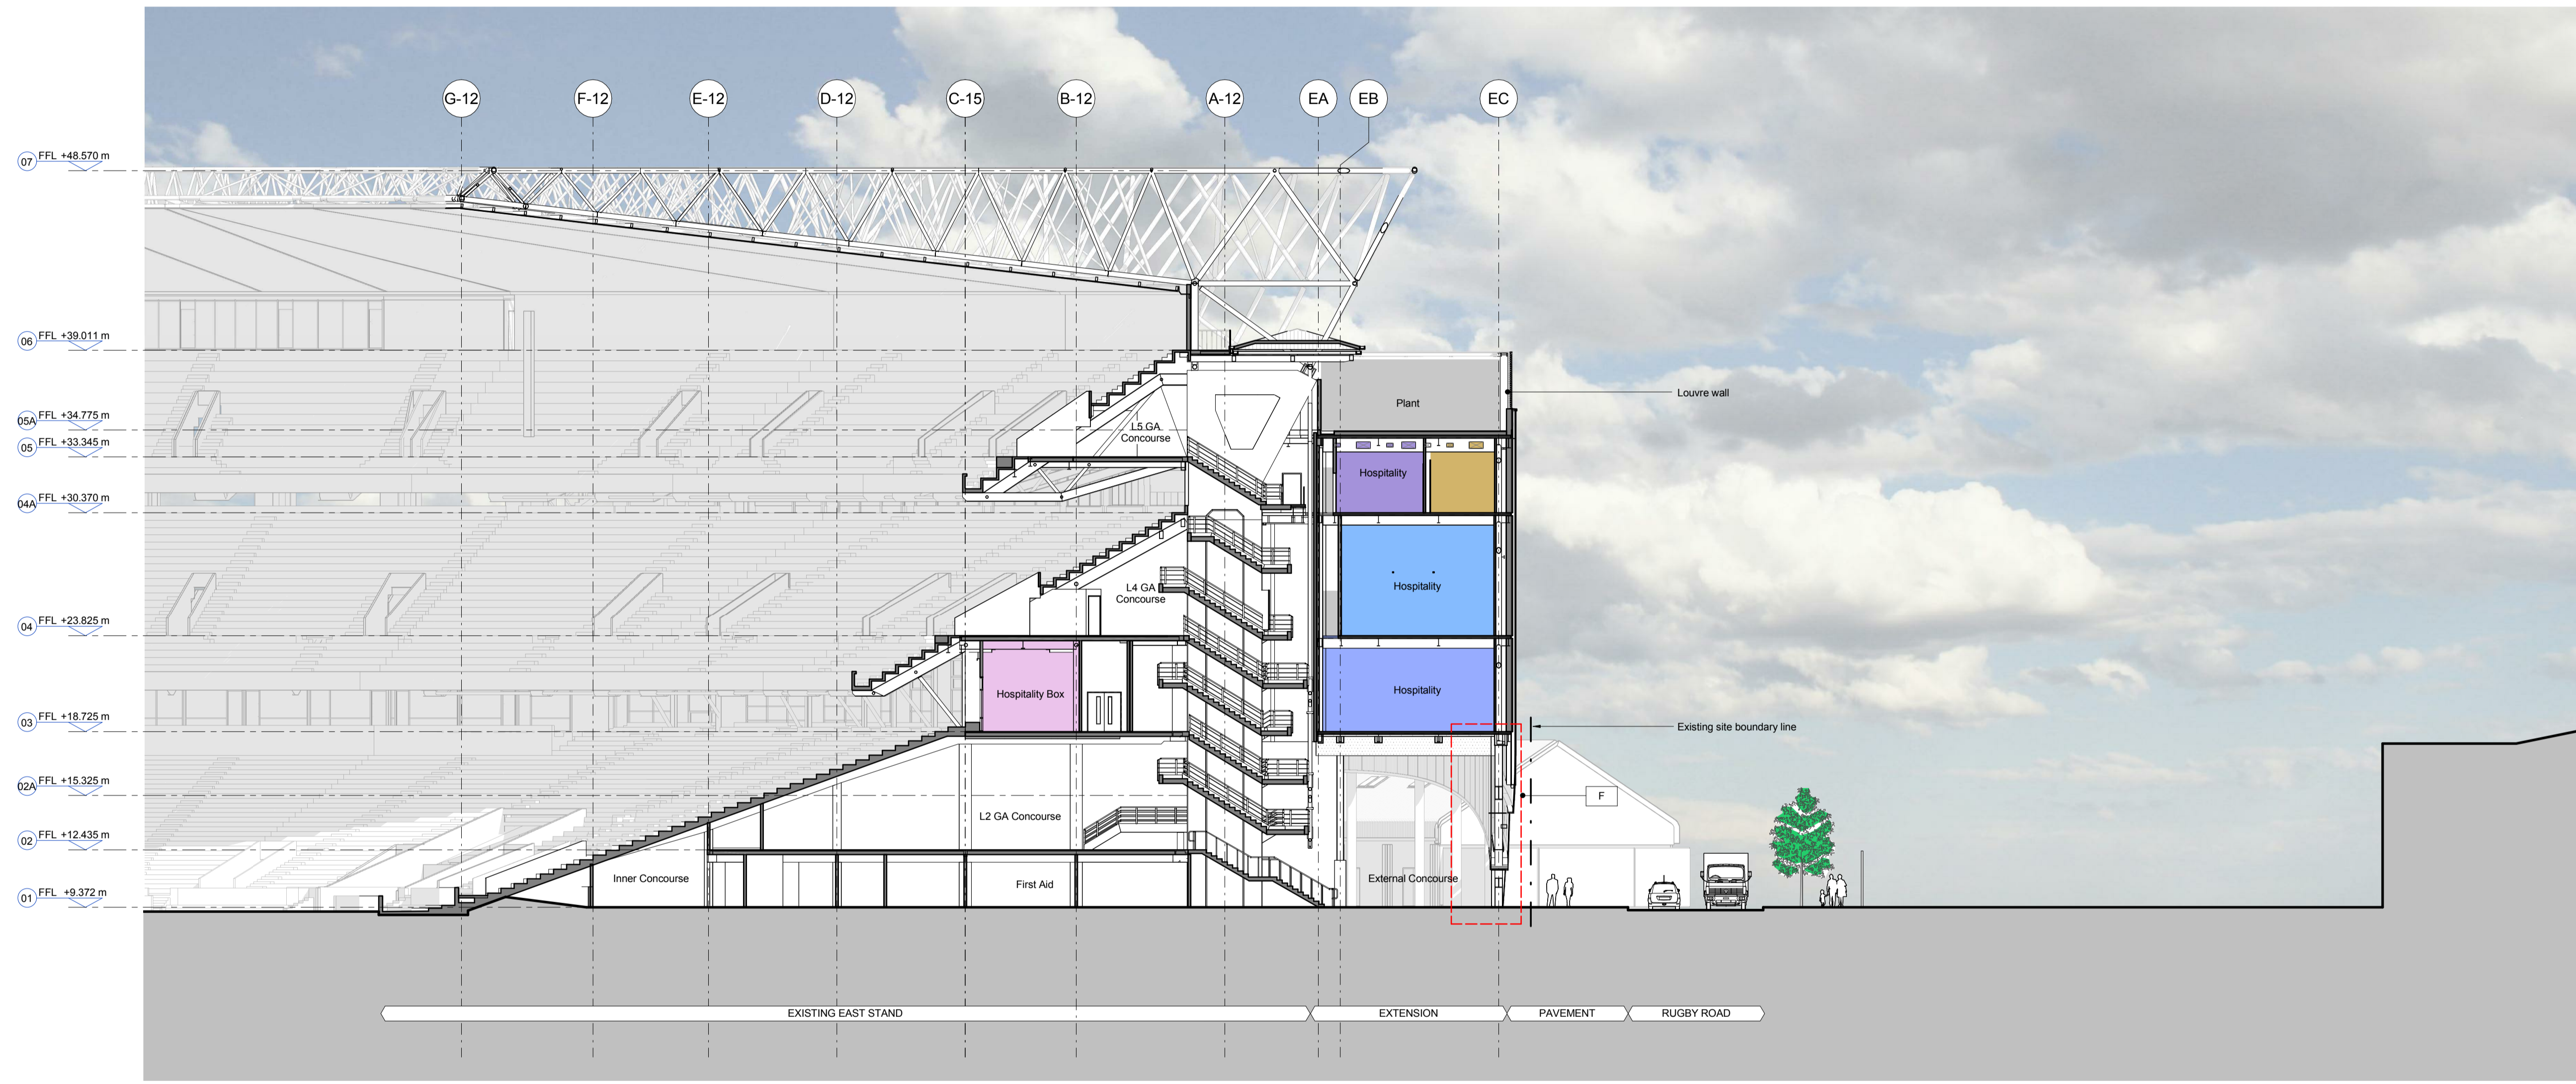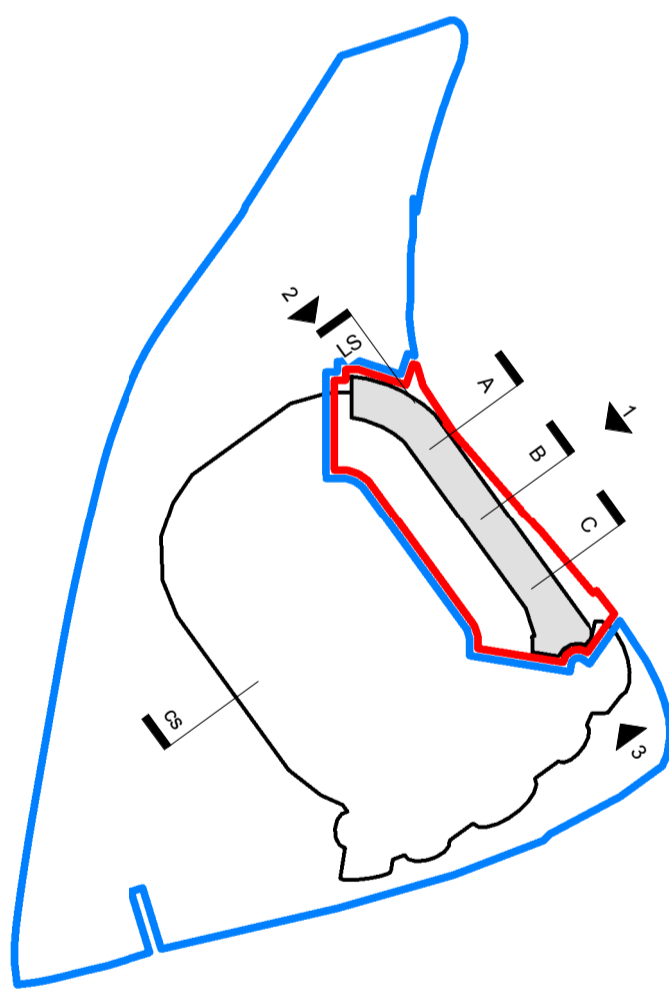

1 SECTION
 A SECTION GA
 1:200

PLANNING
 Client
 RFU
 Project
TWICKENHAM STADIUM EAST STAND EXTENSION
 Drawing title
GA SECTION A

KSS Scale at A1
 As indicated
 File ref
 East Stand Extension
 Drawn by Date drawn
 Checked by Date checked
 PY 27.01.17
 PY 28.04.17

Doc ref	Project number	Drawing number	Revision
100-KSS-DR	15735	201	P03

