


GENERAL NOTES

- EXISTING GARAGE PLAN BASED ON THE FOLLOWING INFORMATION RECEIVED:
 - MAKODA DESIGNS ARCHITECTS DRAWINGS (MDL-1252-PL11, MDL-1252-PL01)
 - OS MAP 010053187 PURCHASED ON 25.10.2016
 - SITE OWNERSHIP (TITLE PLAN) RECEIVED FROM THE CLIENT 16.11.2016
 - MEASURED SURVEY BY MK SURVEYS 26.04.2017

MATERIAL KEY

- ① BRICKWORK (MIXED MULT)
- ② RECONSTITUTED STONE BAND (GREY)
- ③ DARK GREY ALUMINIUM WINDOWS
- ④ ZINC ROOF AND DORMER
- ⑤ HIT AND MISS FEATURE BRICKWORK
- ⑥ METAL BALUSTRADE

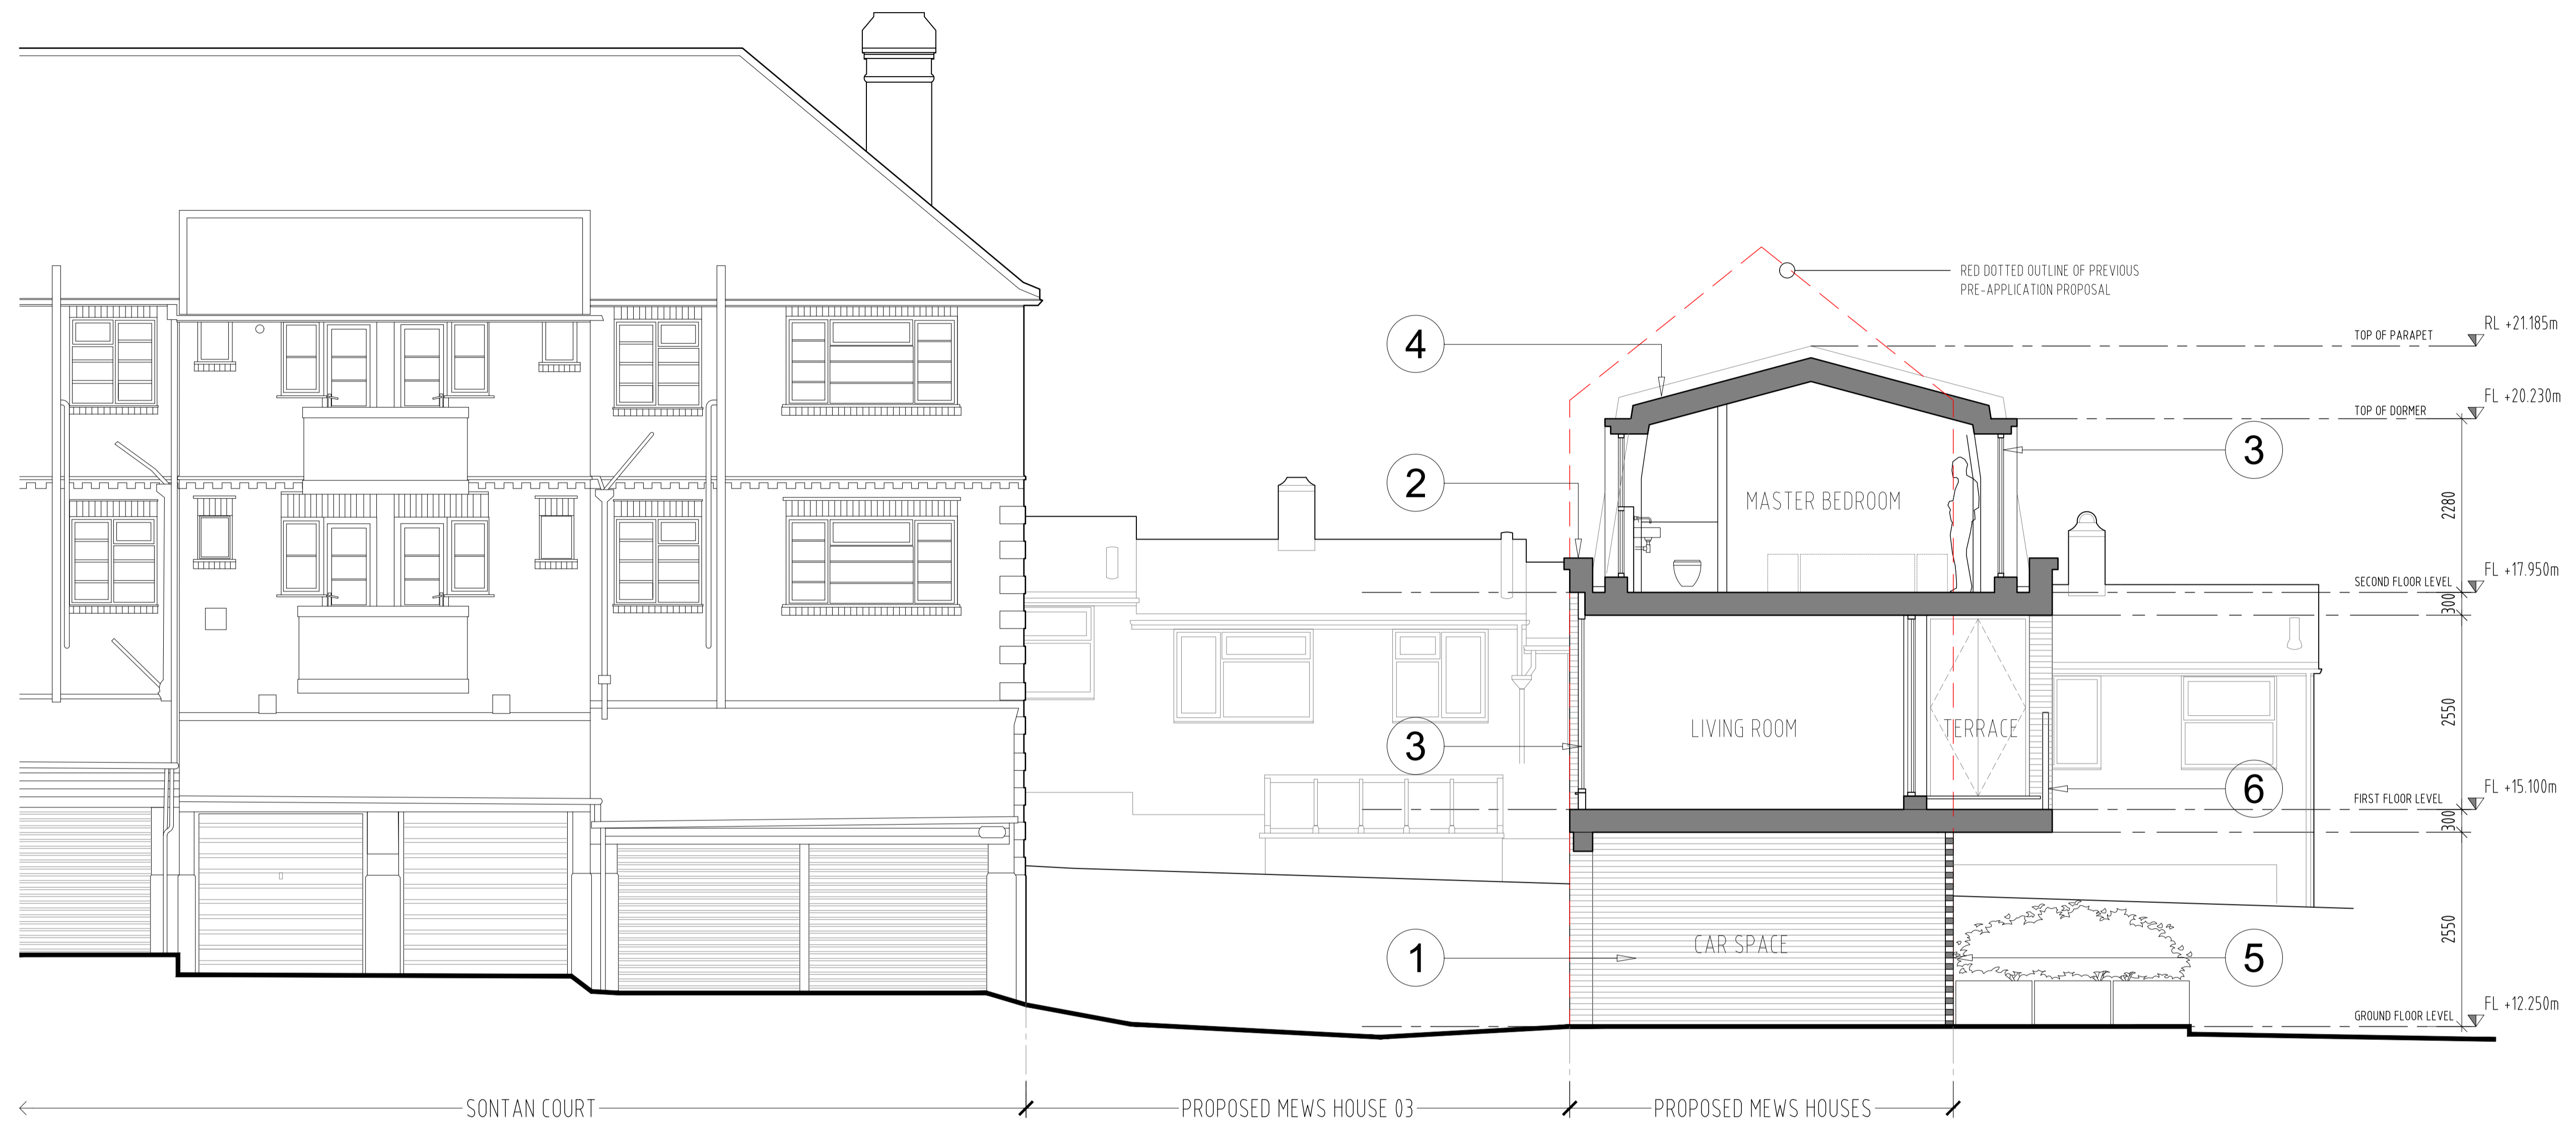

01 SECTION - PROPOSED
SCALE 1:50 @ A1
(PL)702

A 23.05.2017 Issued for Planning Application
REV / ISSUE DATE REVISION NOTES

GENERAL NOTES

Do not scale. All written dimensions must be checked on site before work commences on site or in shop. Figured dimensions take preference over those scaled. Discrepancies, where identified, must be reported to the Architect immediately.


Any areas indicated on this drawing are for guidance purposes only. No responsibility is taken for their accuracy.

All work must be carried out in accordance with the Building Regulations and to the satisfaction of the Local Authority.

PLANNING

Dickson Architects Limited
Neill House
Studio 301
1 Westgate Street
London E8 3RL

T: 07817 864 470
E: mail@dicksonarchitects.co.uk
W: www.dicksonarchitects.co.uk

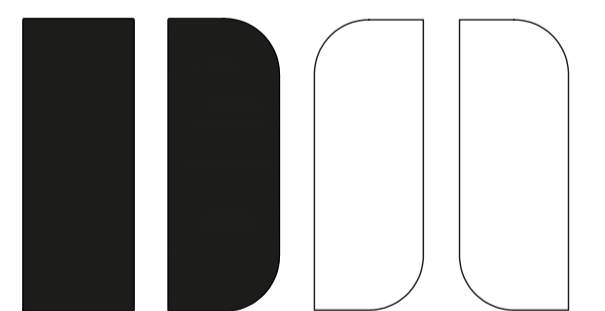

DICKSON ARCHITECTS

CLIENT
UK & European Property
Developments Ltd.

PROJECT
Churchview Road, Twickenham
London, TW2 5BT

DRAWING TITLE
Proposed:
Section

SCALE 1:50 @ A1 DATE May 2017
1:100 @ A3

JOB NO. 128 DWG NO. (PL)702 REV. -

