
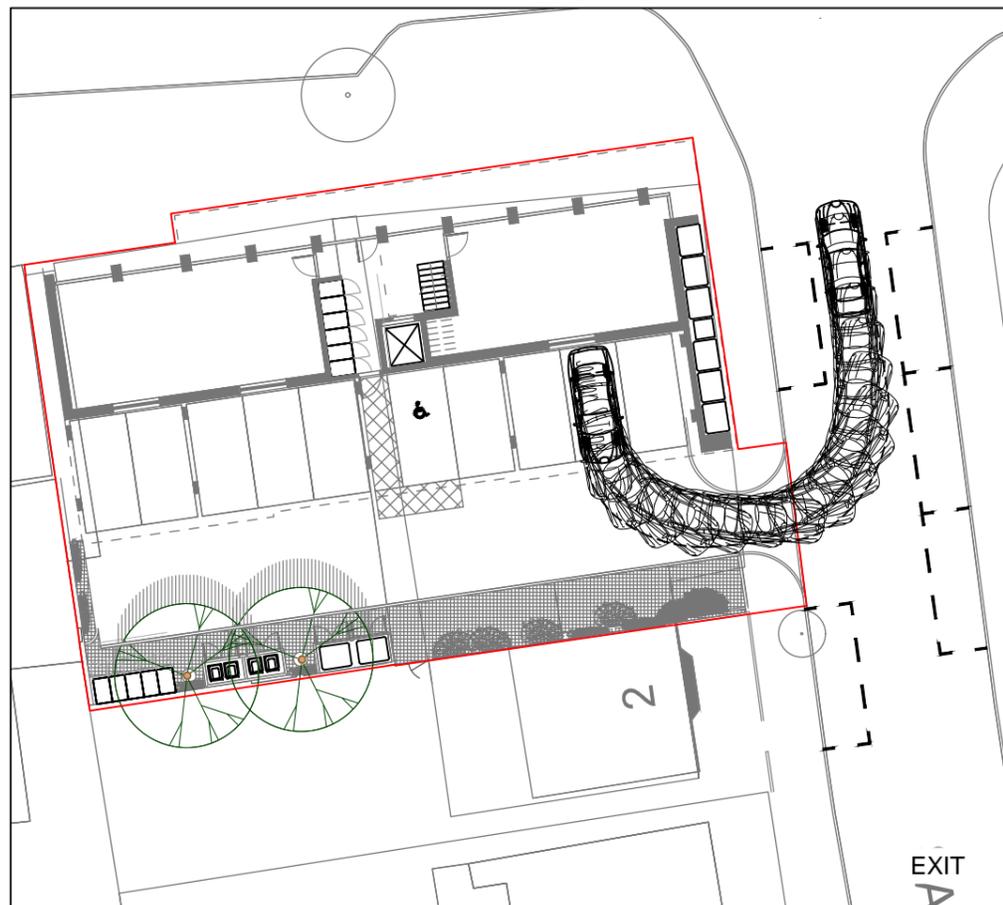
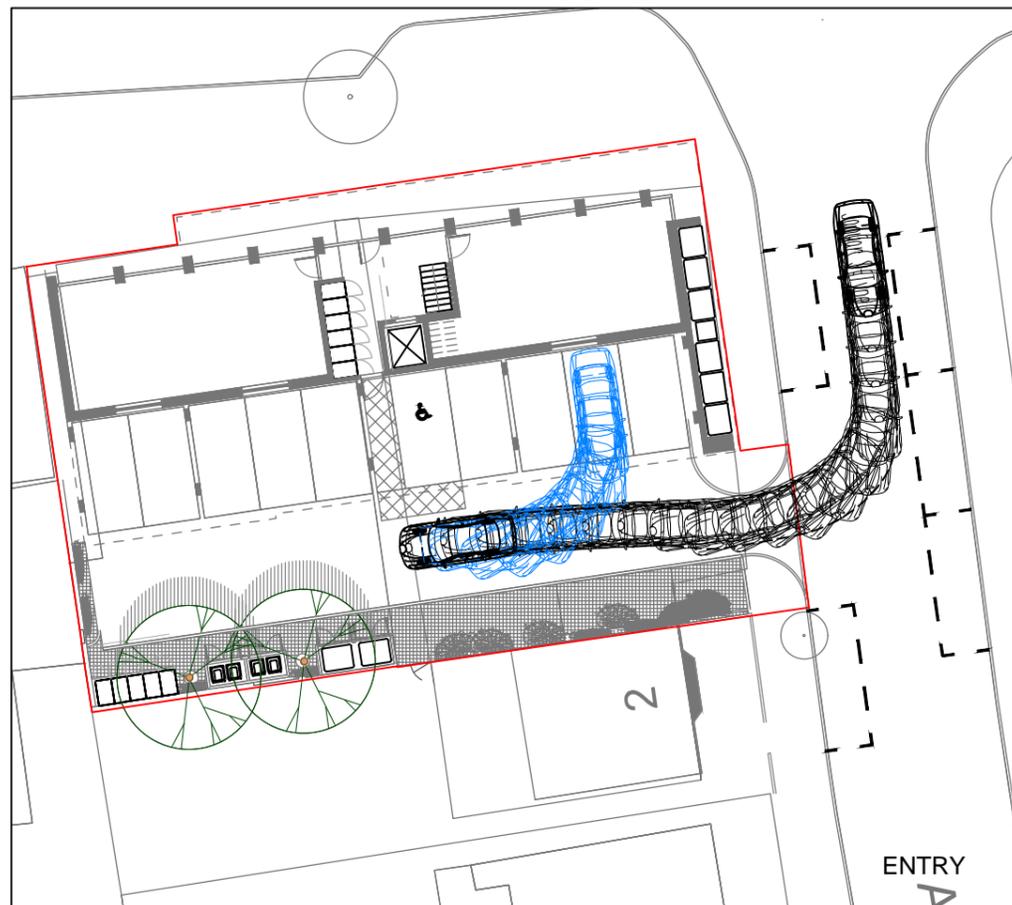
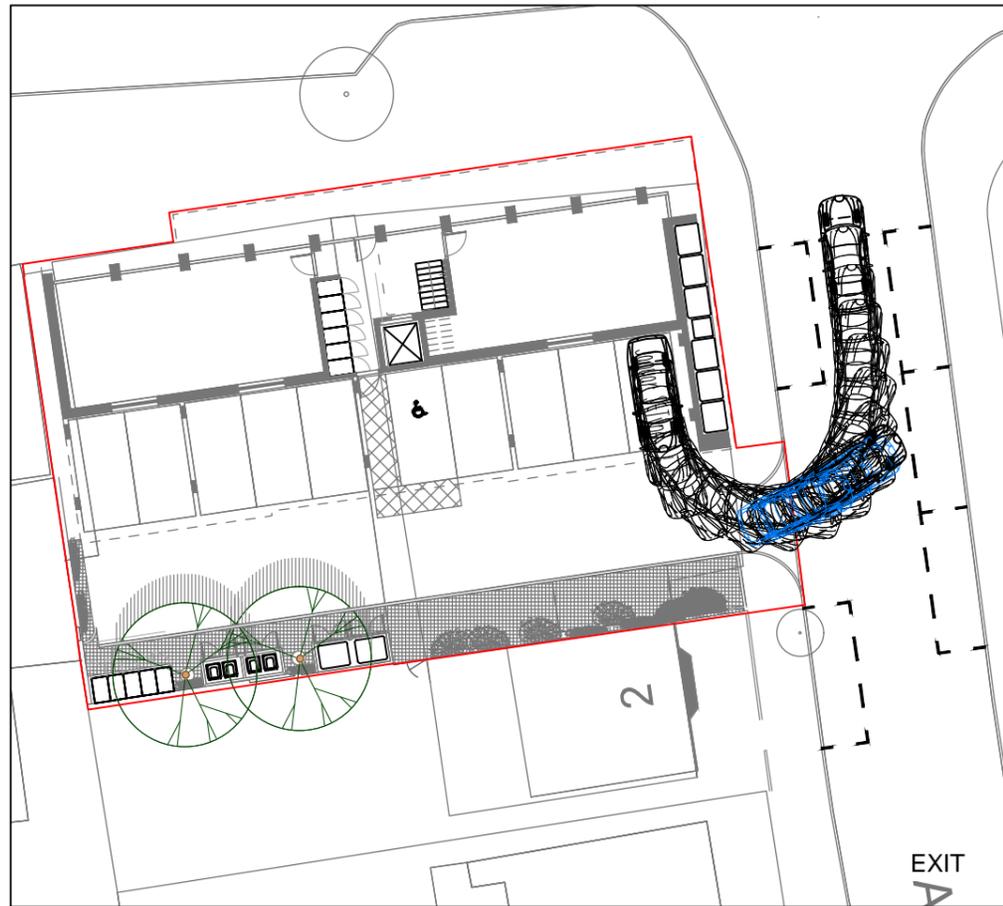


Appendix D


Swept Path Analysis

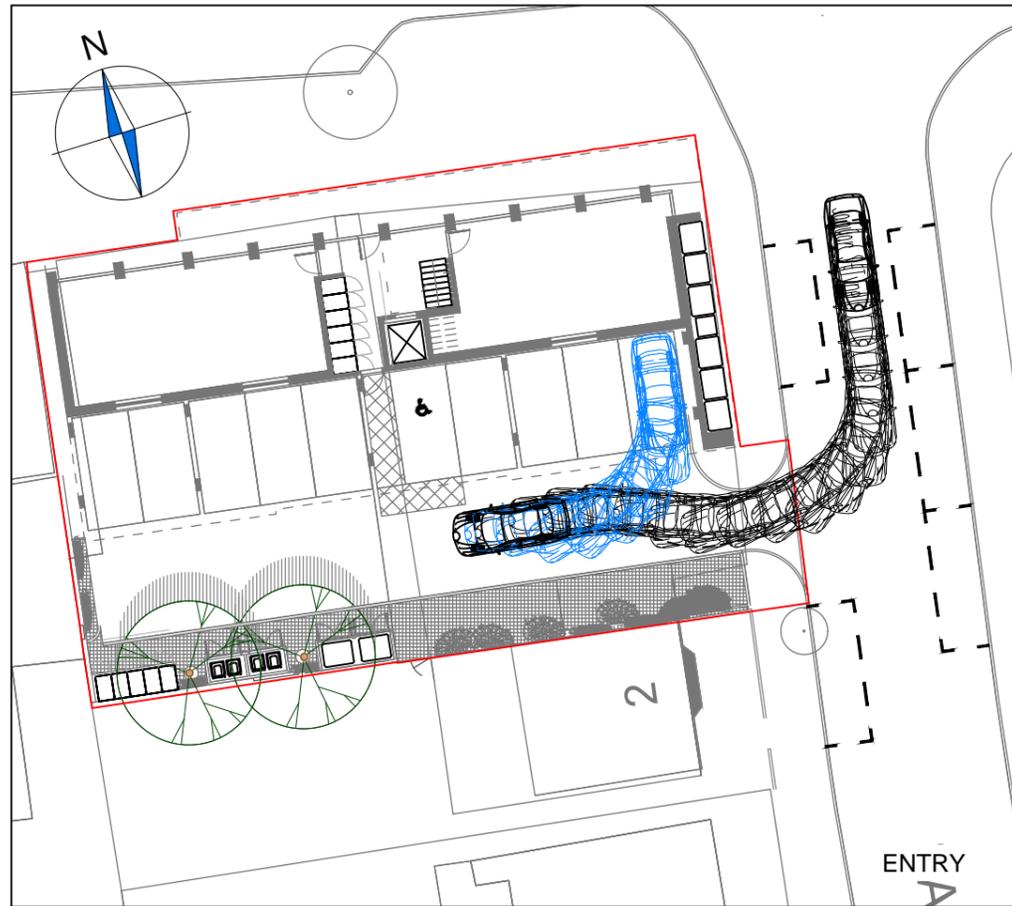

NOTES

1. Do not scale from this drawing.
2. This drawing to be read & printed in colour.
3. This drawing is for illustrative purposes only.

JAGUAR S-TYPE

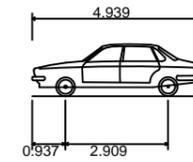

Overall Length	4.939m
Overall Width	1.878m
Overall Body Height	1.474m
Min Body Ground Clearance	0.259m
Max Track Width	1.544m
Lock to Lock Time	4.00s
Kerb to Kerb Turning Radius	6.000m

FORWARD MOVEMENTS ARE SHOWN IN BLACK
(design speed for all forward movements - 5kph)

REVERSE MOVEMENTS ARE SHOWN IN BLUE
(design speed for all reverse movements - 2.5kph)

B	Architects base and tracking updated	AS	MT	29.07.2016
A	Architects base and tracking updated	AS	MT	31.05.2016

Rev	Details	REVISION HISTORY		Drawn	Checked	Date
-----	---------	-------------------------	--	-------	---------	------

Status: Preliminary For Approval For Construction
 For Information For Tender As Built

Client:

Eden Luxe Ltd

Project:

149 - 151 Heath Road, Twickenham

Drawing Title:

Swept Path Analysis using a Large Car





Scale: Not to Scale Size: A3

Drawn by: AS Checked by: MT Date: 24.05.2016



Transport Planning & Highway Design
 131-151 Great Titchfield Street • London • W1W 5BB • Tel. 020 3542 4840


Scheme Ref:	Drawing No:	Sheet :	Rev:
3042	TR003	1 of 5	B

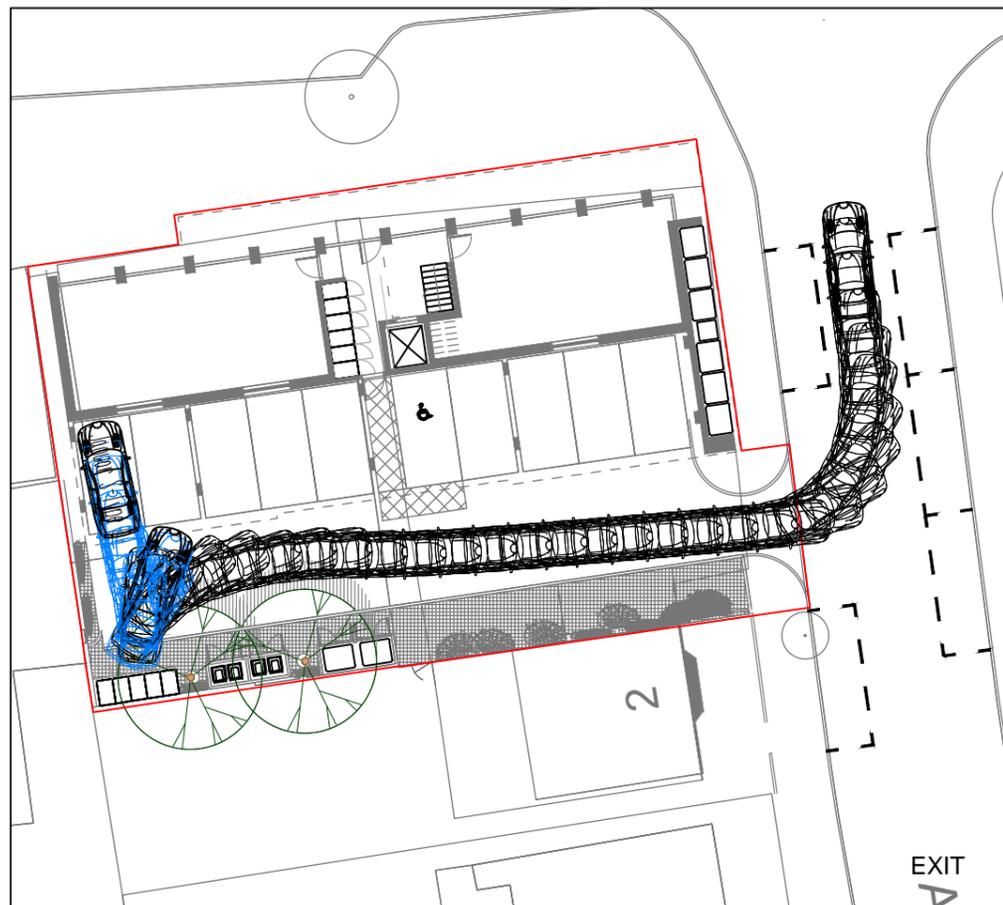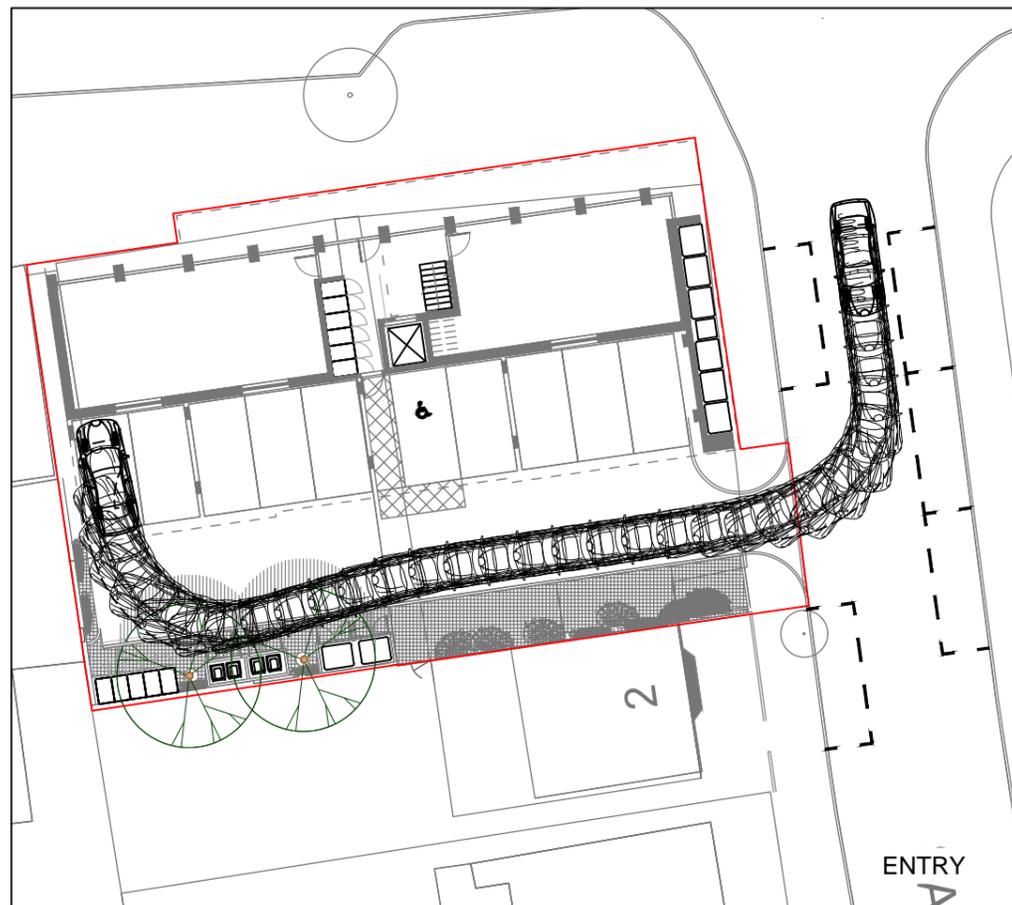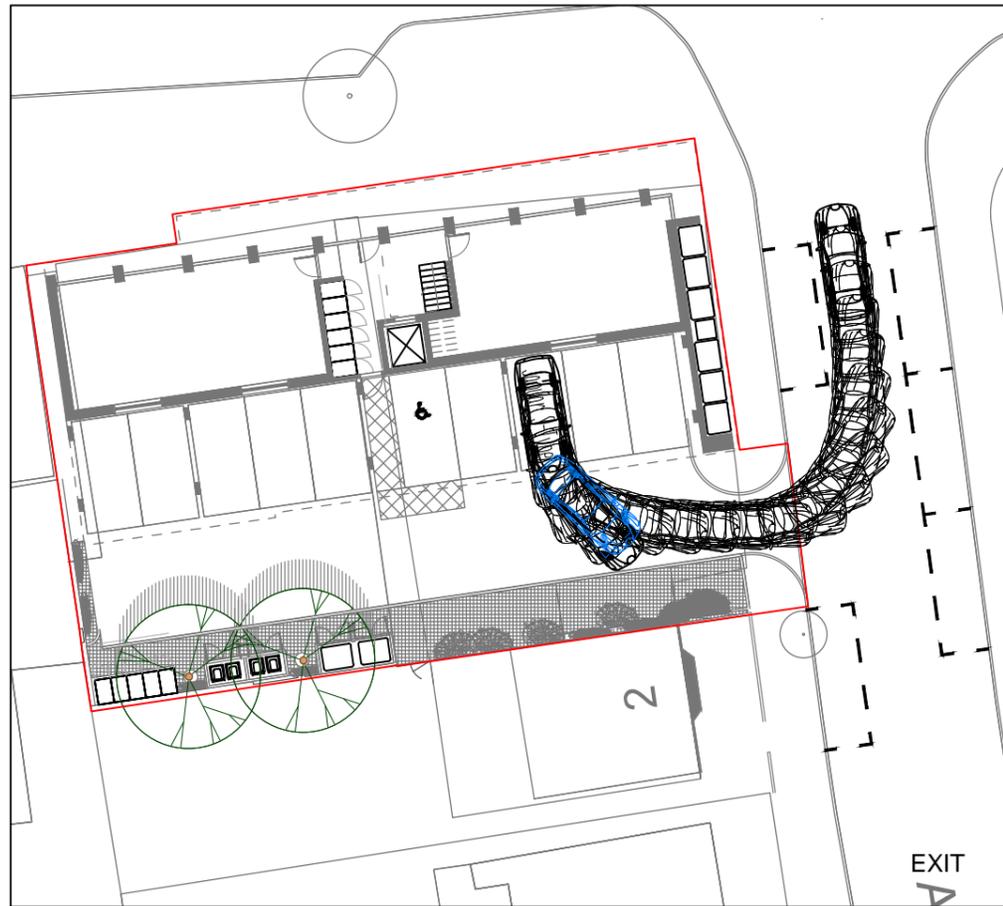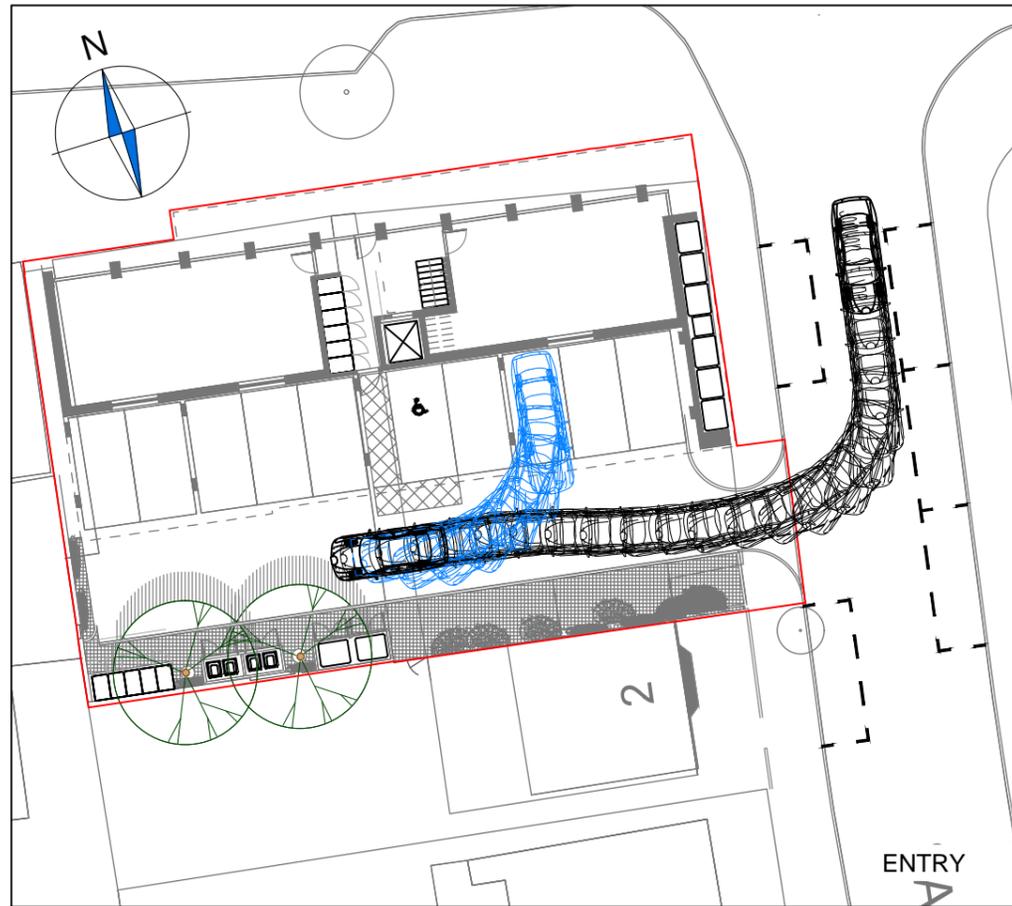

NOTES

1. Do not scale from this drawing.
2. This drawing to be read & printed in colour.
3. This drawing is for illustrative purposes only.

JAGUAR S-TYPE

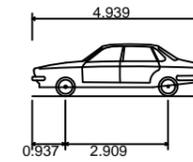

Overall Length	4.939m
Overall Width	1.878m
Overall Body Height	1.474m
Min Body Ground Clearance	0.259m
Max Track Width	1.544m
Lock to Lock Time	4.00s
Kerb to Kerb Turning Radius	6.000m

FORWARD MOVEMENTS ARE SHOWN IN BLACK
(design speed for all forward movements - 5kph)

REVERSE MOVEMENTS ARE SHOWN IN BLUE
(design speed for all reverse movements - 2.5kph)

B	Architects base and tracking updated	AS	MT	29.07.2016
A	Architects base and tracking updated	AS	MT	31.05.2016

REVISION HISTORY

Status:	<input type="checkbox"/> Preliminary	<input type="checkbox"/> For Approval	<input type="checkbox"/> For Construction
	<input checked="" type="checkbox"/> For Information	<input type="checkbox"/> For Tender	<input type="checkbox"/> As Built

Client:

Eden Luxe Ltd

Project:

149 - 151 Heath Road, Twickenham

Drawing Title:

Swept Path Analysis using a Large Car



Scale: Not to Scale Size: A3

Drawn by: AS Checked by: MT Date: 24.05.2016



Transport Planning & Highway Design
131-151 Great Titchfield Street • London • W1W 5BB • Tel. 020 3542 4840


Scheme Ref: 3042	Drawing No: TR003	Sheet: 2 of 5	Rev: B
----------------------------	-----------------------------	-------------------------	------------------

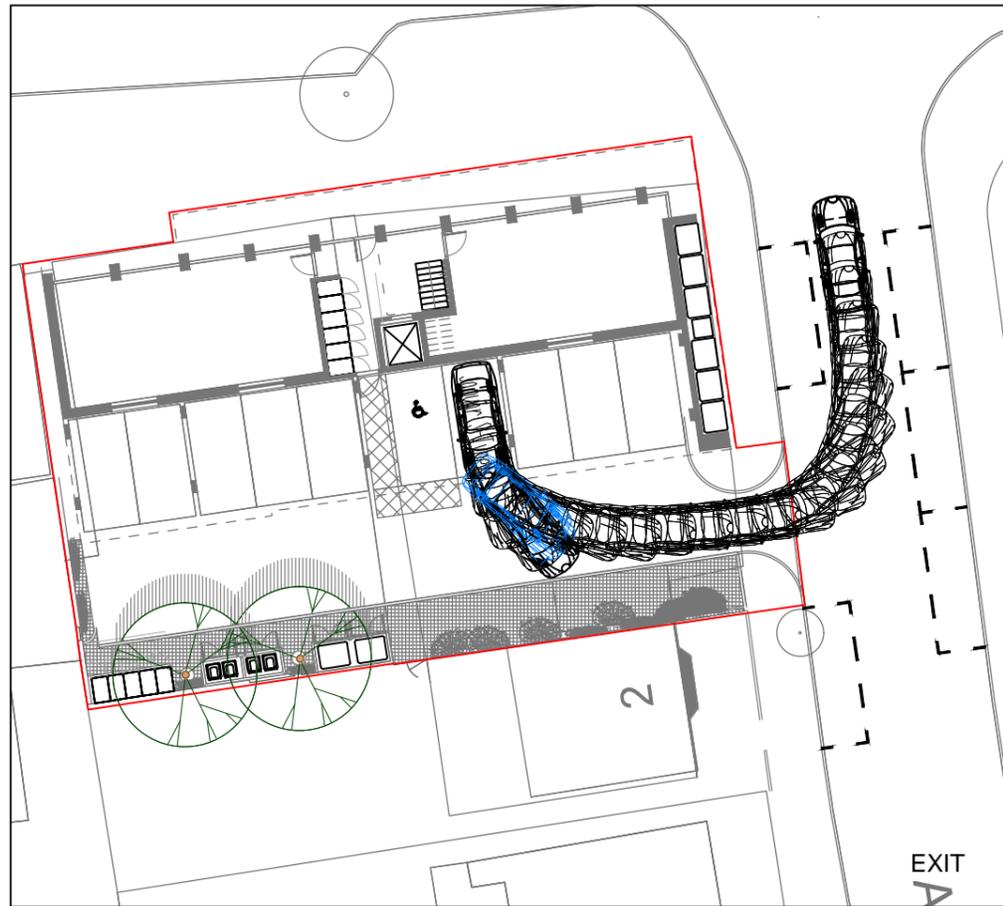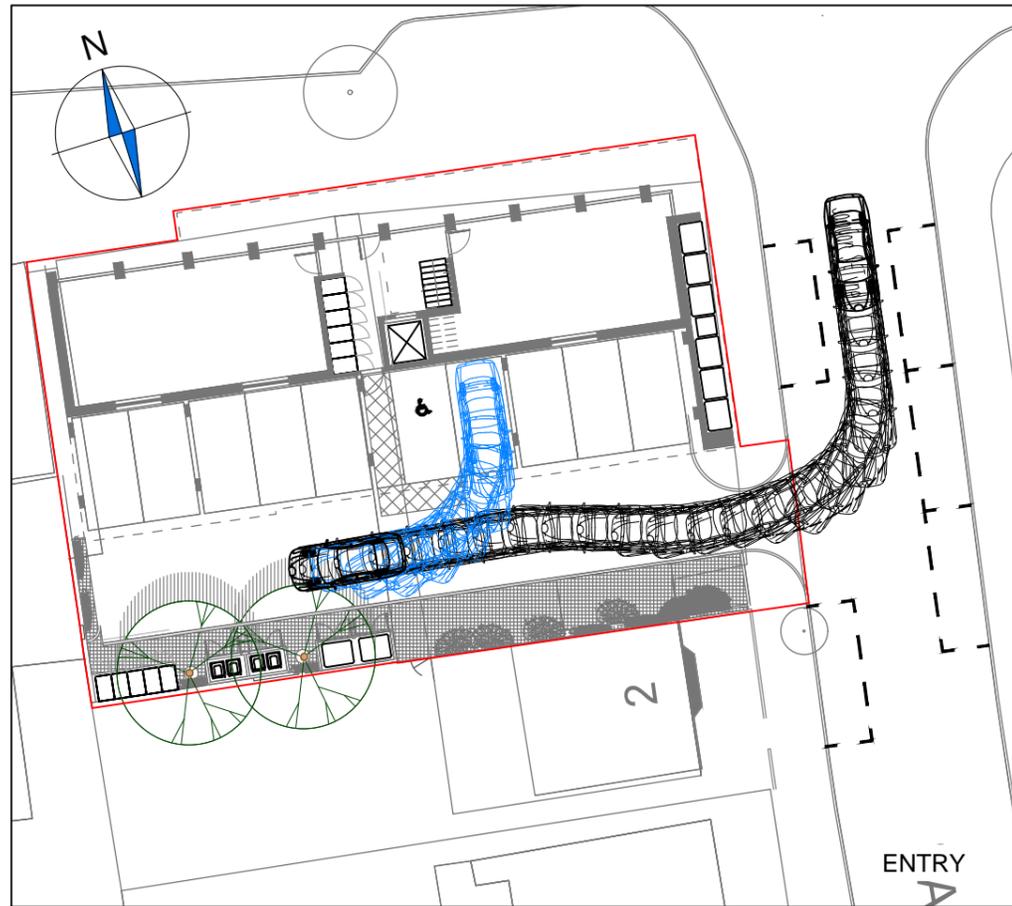


NOTES

1. Do not scale from this drawing.
2. This drawing to be read & printed in colour.
3. This drawing is for illustrative purposes only.

JAGUAR S-TYPE

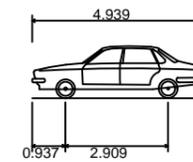

Overall Length	4.939m
Overall Width	1.878m
Overall Body Height	1.474m
Min Body Ground Clearance	0.259m
Max Track Width	1.544m
Lock to Lock Time	4.00s
Kerb to Kerb Turning Radius	6.000m

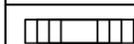 FORWARD MOVEMENTS ARE SHOWN IN BLACK
(design speed for all forward movements - 5kph)

 REVERSE MOVEMENTS ARE SHOWN IN BLUE
(design speed for all reverse movements - 2.5kph)

A	Architects base and tracking updated	AS	MT	29.07.2016
Rev	Details	Drawn	Checked	Date

REVISION HISTORY

Status: Preliminary For Approval For Construction
 For Information For Tender As Built

Client:

Eden Luxe Ltd

Project:

149 - 151 Heath Road, Twickenham

Drawing Title:

Swept Path Analysis using a Large Car

Scale:

Not to Scale

Size:

A3

Drawn by:

AS

Checked by:

MT

Date:

06.06.2016



Transport Planning & Highway Design

131-151 Great Titchfield Street • London • W1W 5BB • Tel. 020 3542 4840

Scheme Ref:	Drawing No:	Sheet :	Rev:
3042	TR003	5 of 5	A