

NOTES
 Do not scale dimensions from this drawing except for Local Authority planning purposes.
 The contractor is responsible for checking dimensions, tolerances and references. Any discrepancies to be verified with the Project Manager before proceeding with the works.
 This drawing is copyright to DHP and may not be reproduced in any form without prior written consent.
 All current drawings and specifications for the project must be read in conjunction with the designers hazard and environment assessment record.



- WORKS KEY**
- Proposed Boundary Line
 - Existing Fence Line
 - 1100mm high multi coloured recycled plastic picket fencing & 1100mm high bow top gate
 - New grassed surface
 - New low level shrubs / planting
 - New tarmac surface
 - New Artificial Grass
 - Existing Trees
 - New Trees
 - Trees Removed

Notes:
 Trees 19 & 20 are new trees

Rev	Date	Description	Chk
F2	21.07.17	Submitted For Planning	MC
F1	26.06.17	Scheme Amended	MC
FD	21.06.17	Initial Scheme	MC


243 Brooklands Road
 Weybridge
 Surrey KT13 0RH

T 01932 850100
 W www.dhpuk.co.uk

Project
 Newhouse Centre
 Buckingham Road
 Hampton
 TW12 3LT

Drawing
 Proposed Landscaping Plan

Drawn By	JW	Date	21.06.17
Project Manager	MC	Scale	1:200
Project No.	5455	Drawing No.	2202
		Stage/Rev	F2

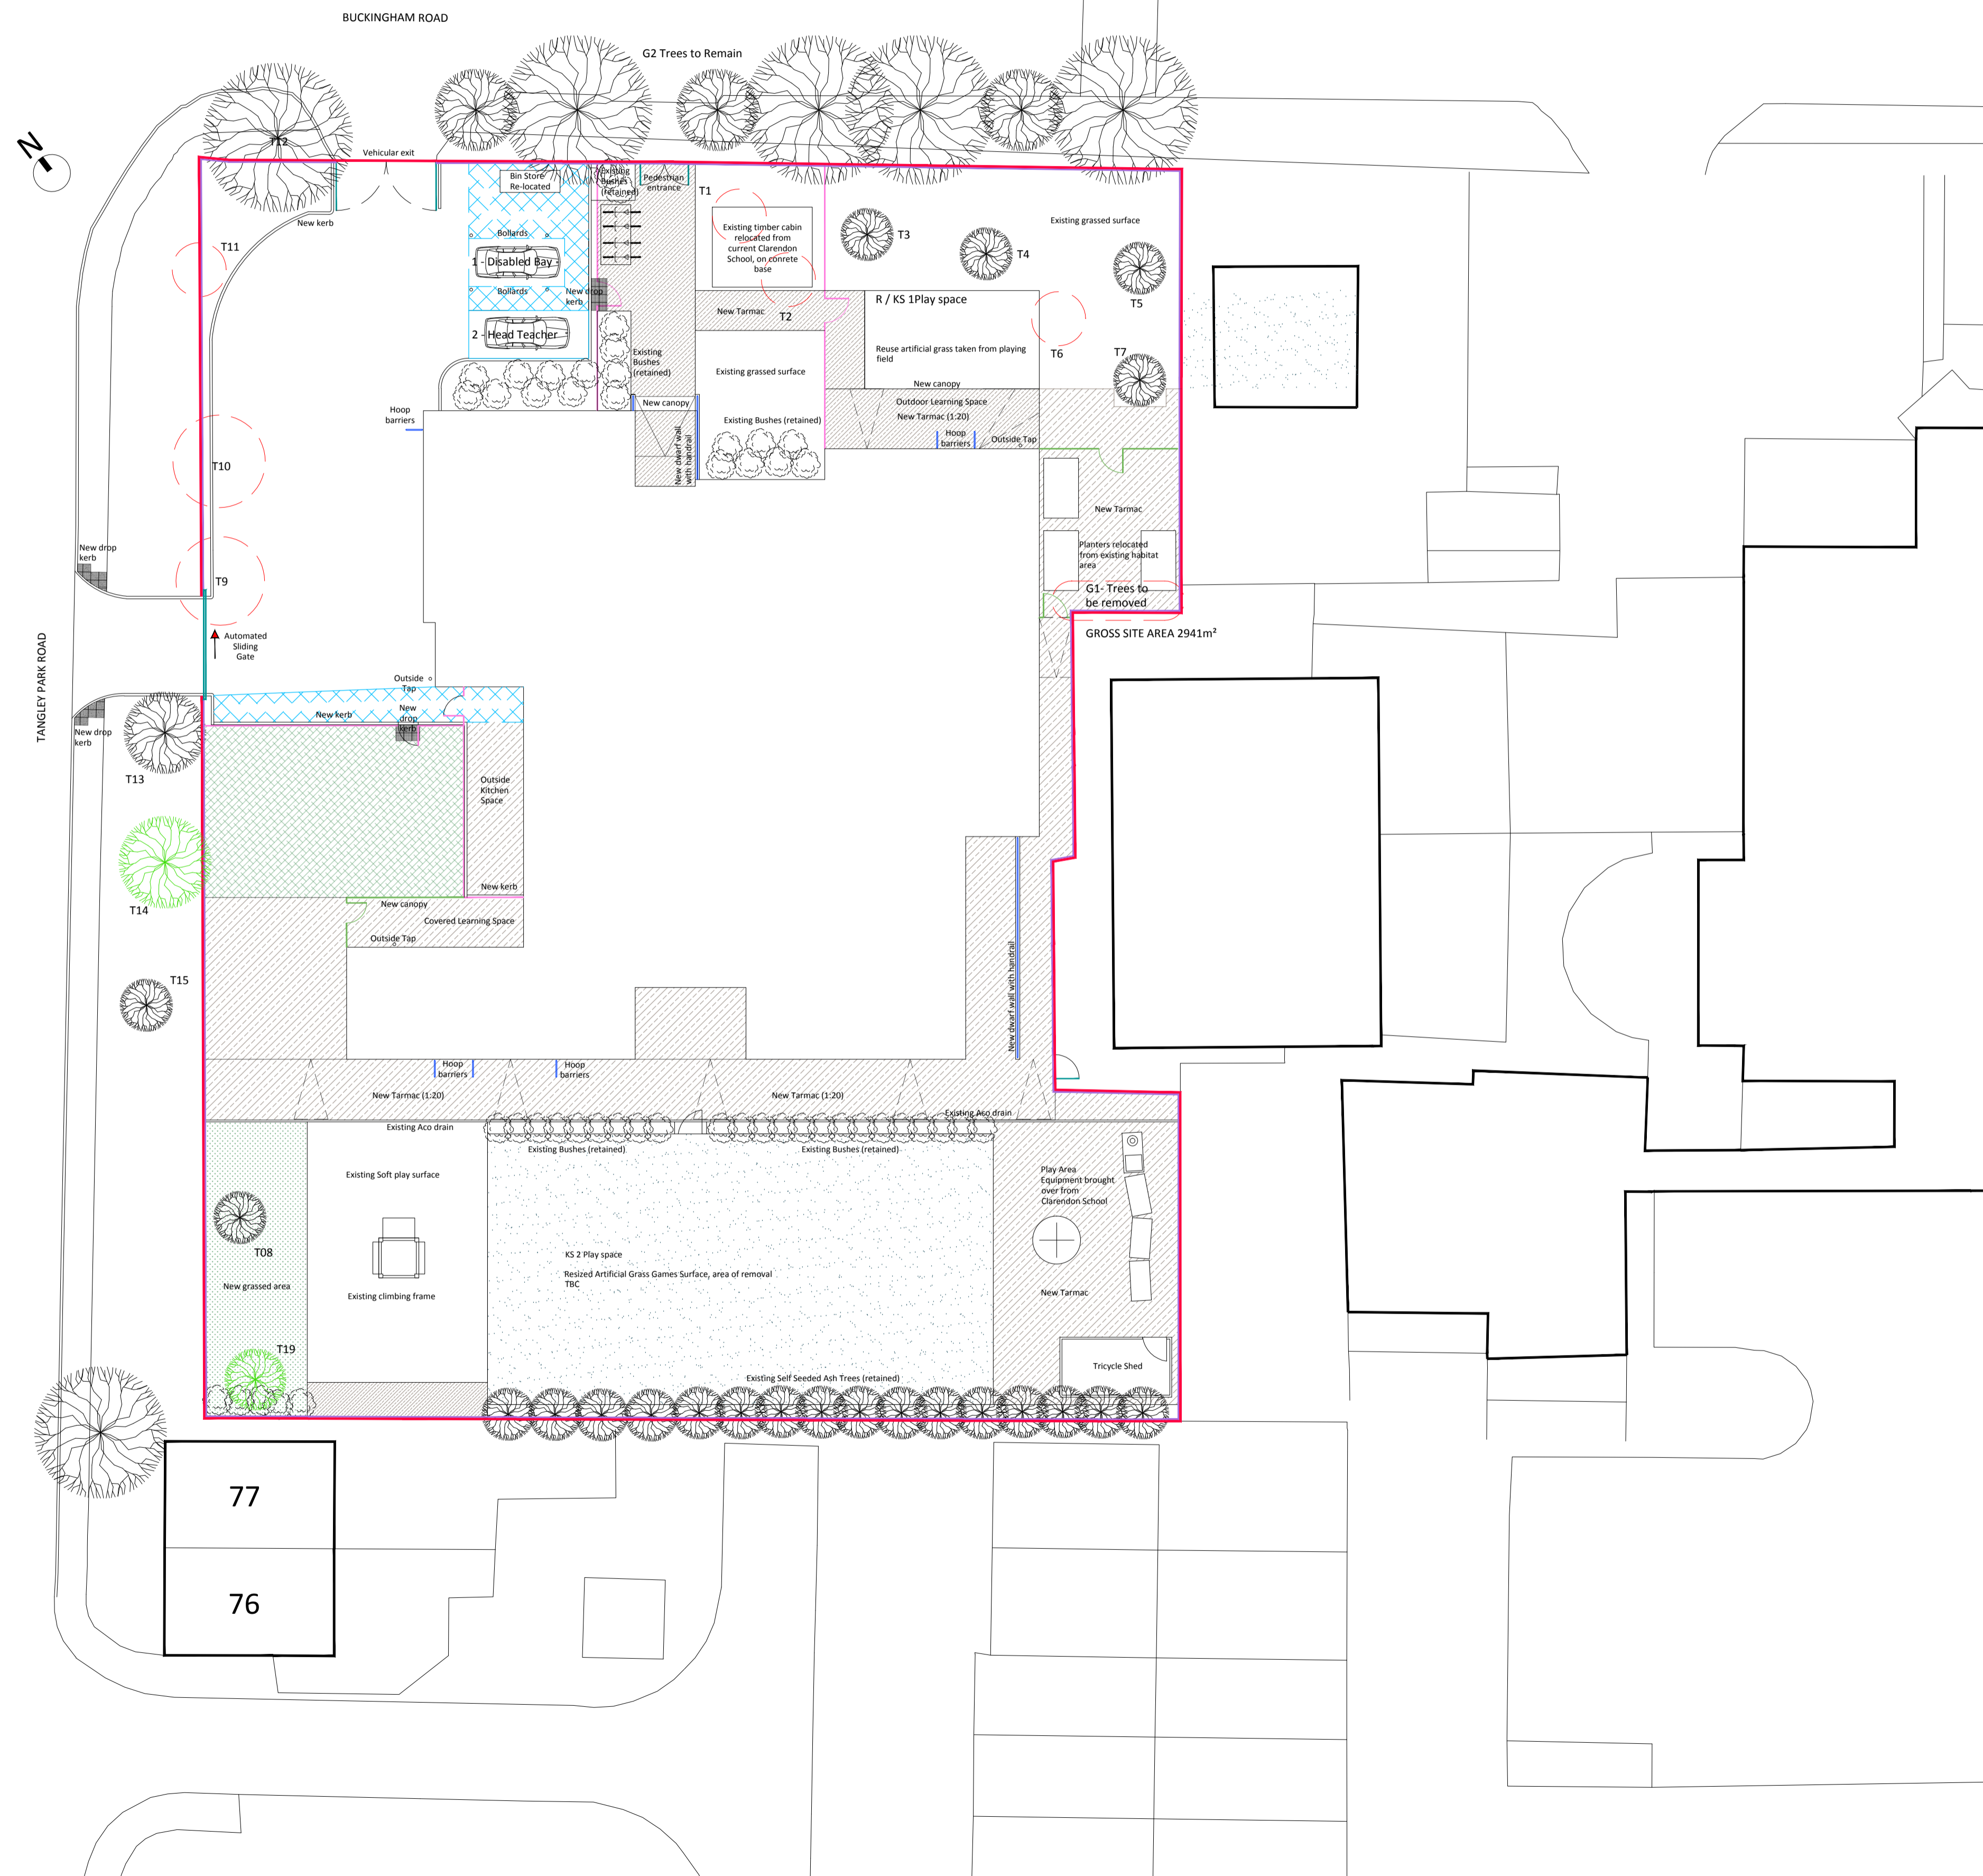

77
 76