


RECEIVED
25 MAY 2012
PLANNING

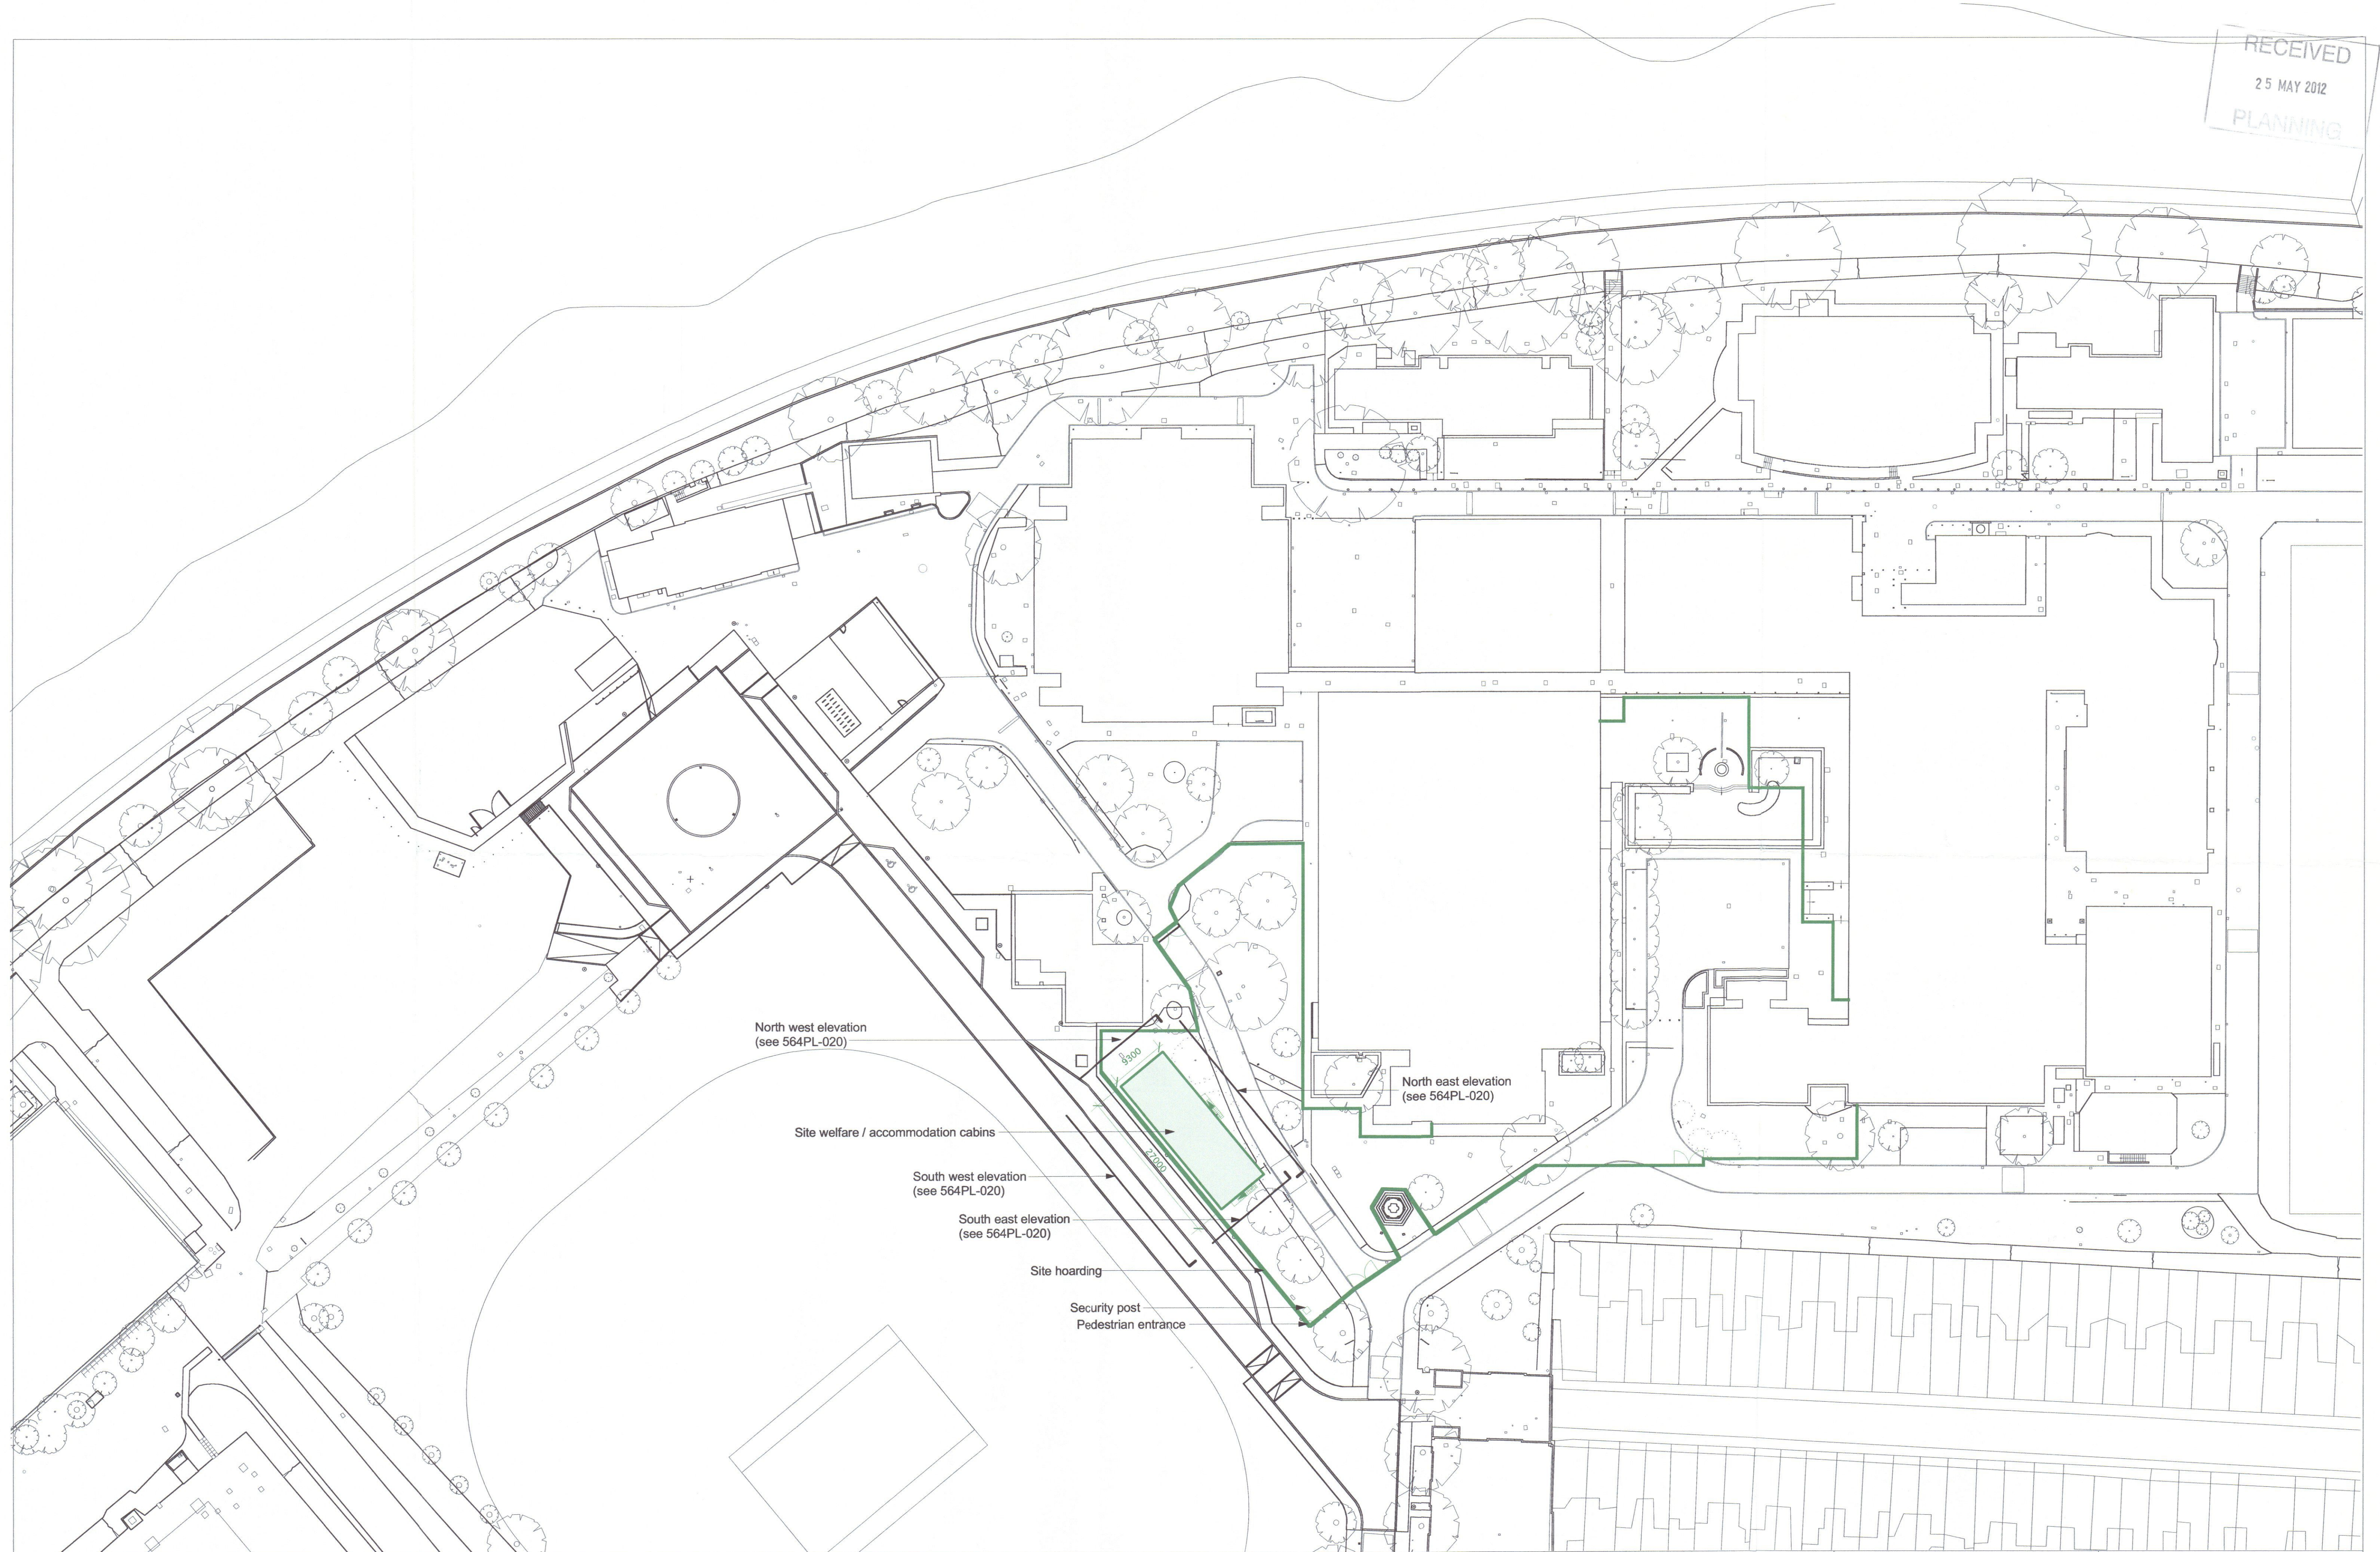


revision	date	description
00	28/04/09	First issue
01	28/04/11	Updated to reflect revised Construction Management Plan
02	11/05/11	Updated to reflect revised Construction Management Plan
03	29/11/11	Updated to reflect revised Construction Management Plan

NICHOLAS HARE ARCHITECTS LLP
3 BARRSBURY SQUARE LONDON N1 1JL

telephone +44 (0)20 7619 1670
fax +44 (0)20 7619 1671
e-mail info@nicholashare.co.uk

project Rebuilding of St Paul's School and Colet Court
for St Paul's School
site Site Compound
Location Plan

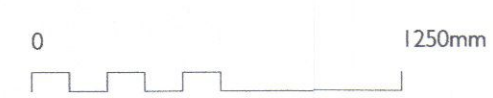

status Planning
to be read in conjunction with all relevant information - do not scale

scale	size	drawing number	rev
1:500	A1	564-PL-010	03