



- KEY**
- - - APPLICATION BOUNDARY
 - ▲ ENTRANCE / ACCESS ROUTE
 - FFL 5.00 FINISH FLOOR LEVEL
 - + 5.00 SPOT HEIGHTS
 - ^{RWO} RAIN WATER OUTLET
 - ^{SVP} SOIL VENT PIPE
 - ^{LP} LAMP POST
 - ▨ EXISTING STRUCTURE

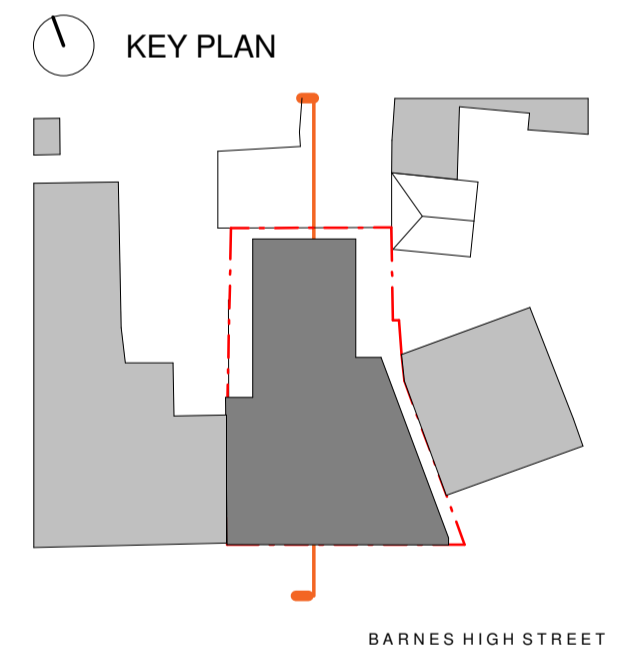

REVISION	NOTE	DATE	DRAWN

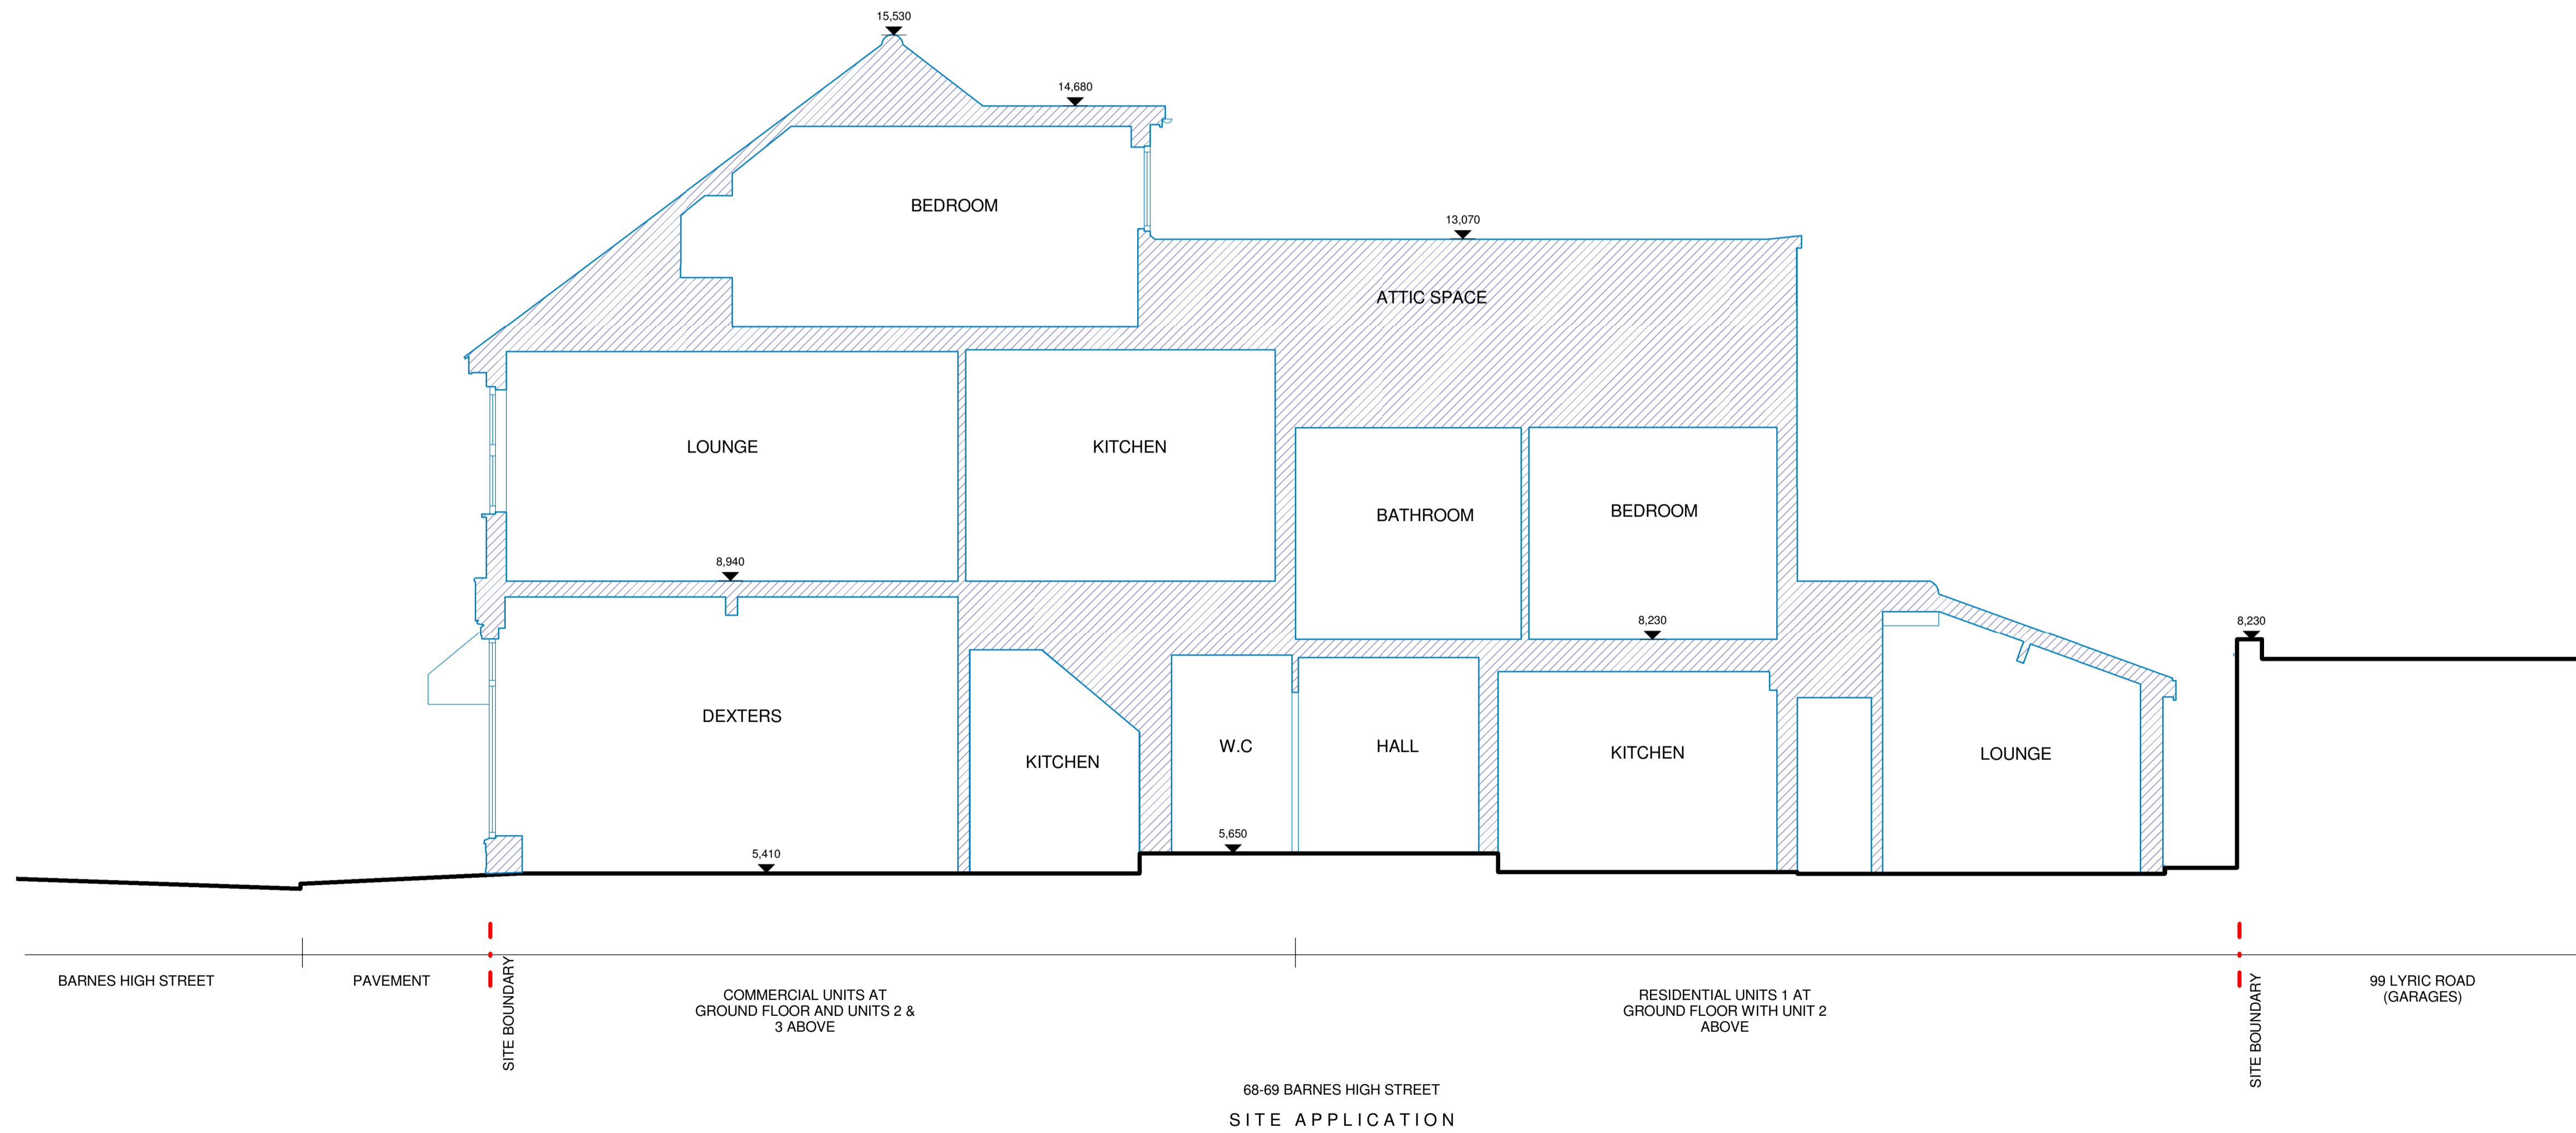

PROJECT	67-69 BARNES HIGH STREET		
DRAWING TITLE	EXISTING SECTION		
DATE	SEPT 17	SCALE	1:100 @A3
DRAWN	JH	CHECK	CS
STATUS	PLANNING		
JOB NUMBER	AI - 2296		
DRAWING NUMBER	BRN - 030		

EXISTING SECTION

68-69 BARNES HIGH STREET
SITE APPLICATION