



- KEY**
- APPLICATION BOUNDARY
 - EXISTING TO BE RETAINED
 - PROPOSED DEMOLITION

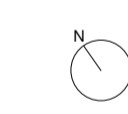

REVISION	NOTE	DATE	DRAWN

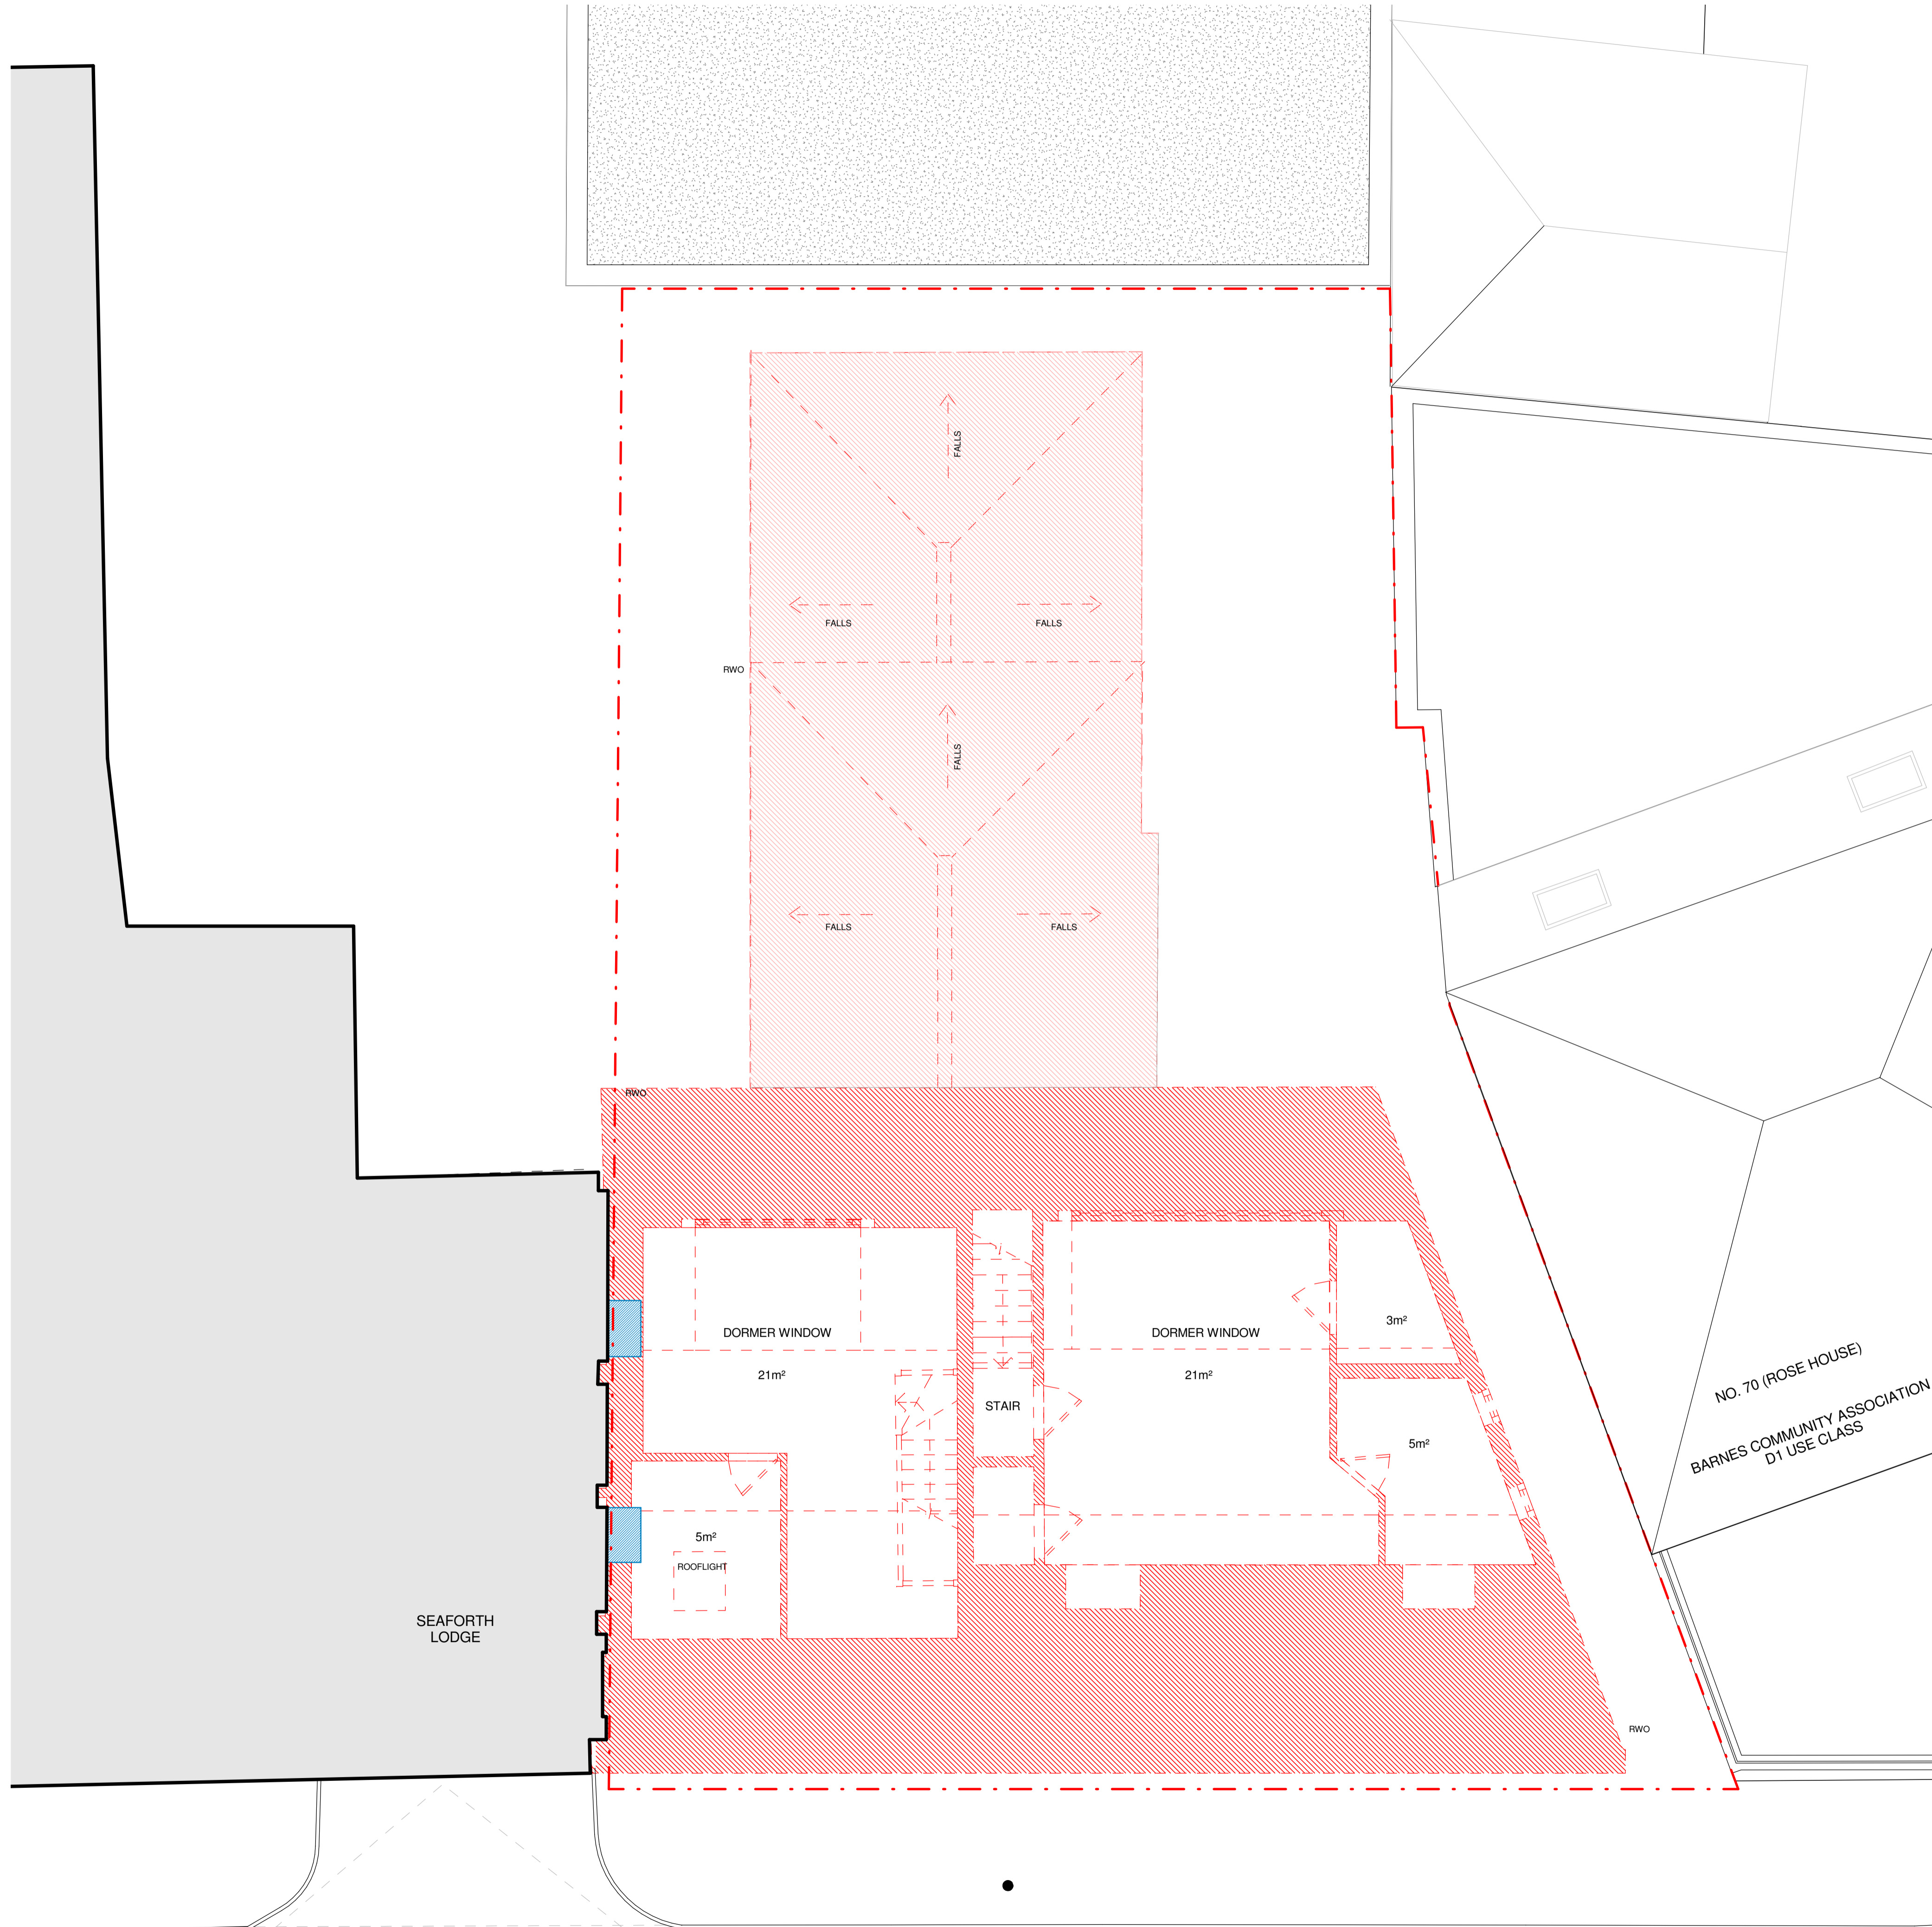

PROJECT	67-69 BARNES HIGH STREET		
DRAWING TITLE	LEVEL 2 DEMOLITION PLAN		
DATE	SEPT 17	SCALE	1:100 @A3
DRAWN	JH	CHECK	CS
STATUS	PLANNING		
JOB NUMBER	AI - 2296		
DRAWING NUMBER	BRN - 042		