



- KEY**
- APPLICATION BOUNDARY
  - EXISTING TO BE RETAINED
  - PROPOSED DEMOLITION

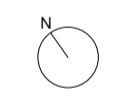

| REVISION | NOTE | DATE | DRAWN |
|----------|------|------|-------|
|----------|------|------|-------|

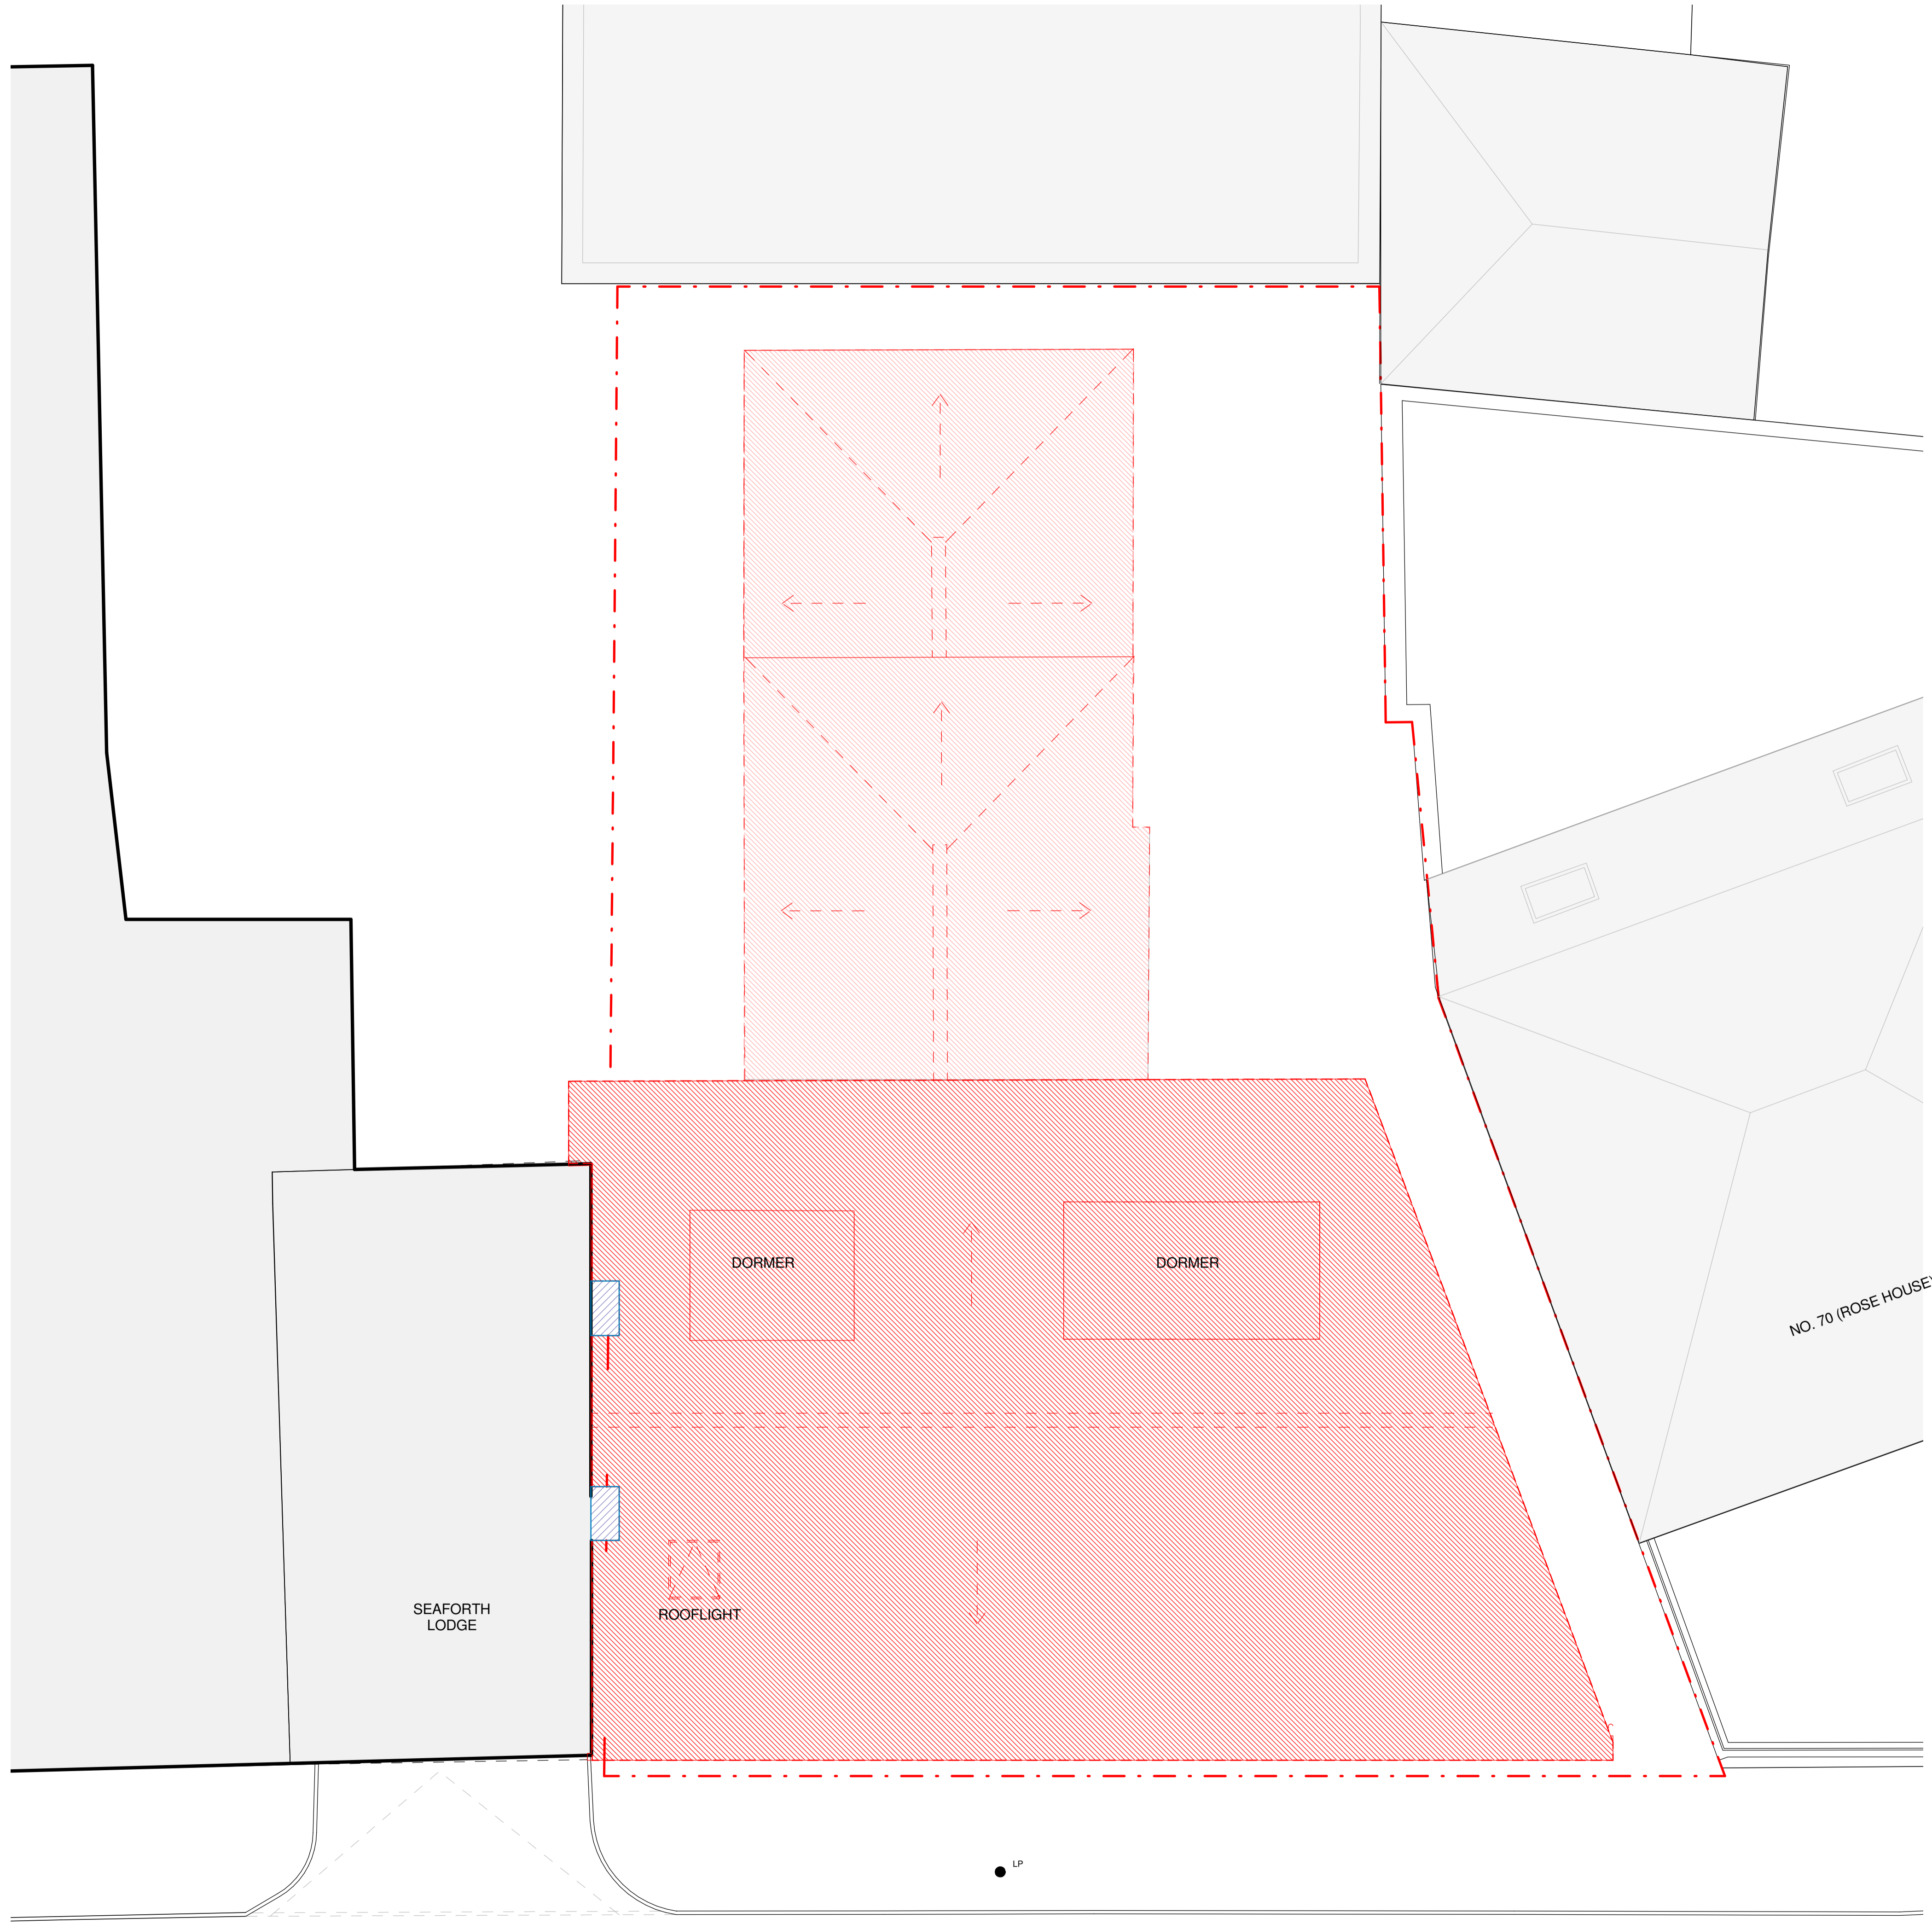

|                |                          |       |           |
|----------------|--------------------------|-------|-----------|
| PROJECT        | 67-69 BARNES HIGH STREET |       |           |
| DRAWING TITLE  | ROOF DEMOLITION PLAN     |       |           |
| DATE           | SEPT 17                  | SCALE | 1:100 @A3 |
| DRAWN          | JH                       | CHECK | CS        |
| STATUS         | PLANNING                 |       |           |
| JOB NUMBER     | AI - 2296                |       |           |
| DRAWING NUMBER | BRN - 043                |       |           |