



- KEY**
- - - APPLICATION BOUNDARY
 - - - EXISTING BUILDING OUTLINE

- 1 NEW ALUMINUM ROOFLIGHTS
- 2 NEW ALUMINUM DOUBLE GLAZED WINDOWS
- 3 RENDERED FINISH (COLOUR TBC)
- 4 NEW SLATE TILED ROOF TO MATCH EXISTING
- 5 CONCEALED GUTTER BEHIND PARAPET
- 6 PARAPET HEIGHT TO MATCH NEIGHBOURING PROPERTIES
- 7 ACCESS GATE TO SHARED BIN AND BIKE STORE FROM BARNES HIGH STREET
- 8 EXISTING TRADITIONAL BRICK CHIMNEY STACK TO BE RETAINED
- 9 6 STOREY NEIGHBOURING PROPERTY - SEAFORTH LODGE
- 10 SINGLE STOREY GARAGE TO THE REAR OF THE SITE
- 11 PHOTOVOLTAIC PANELS
- 12 GLAZED WINDOWS TO GROUND FLOOR COMMERCIAL UNITS
- 13 SOLDIER COURSE BRICK DETAIL
- 14 NEW BOUNDARY WALL
- 15 NEW DORMER WINDOW

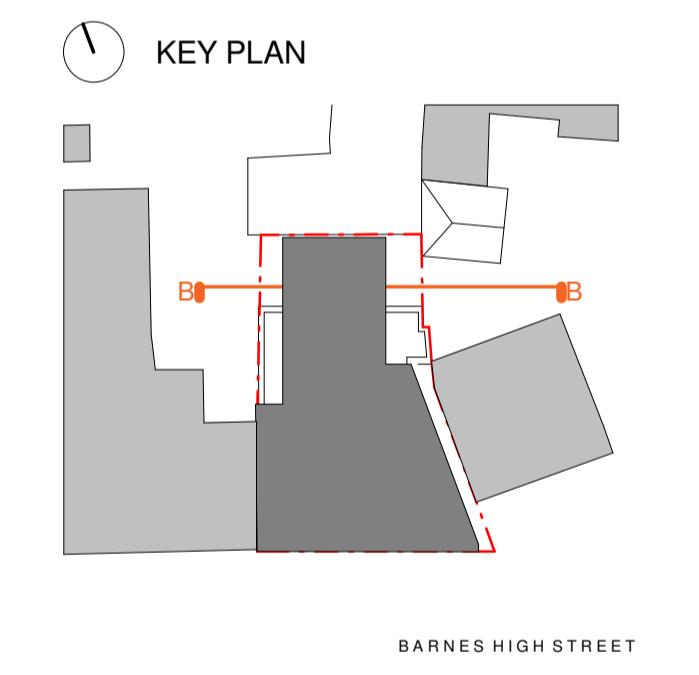

REVISION	NOTE	DATE	DRAWN

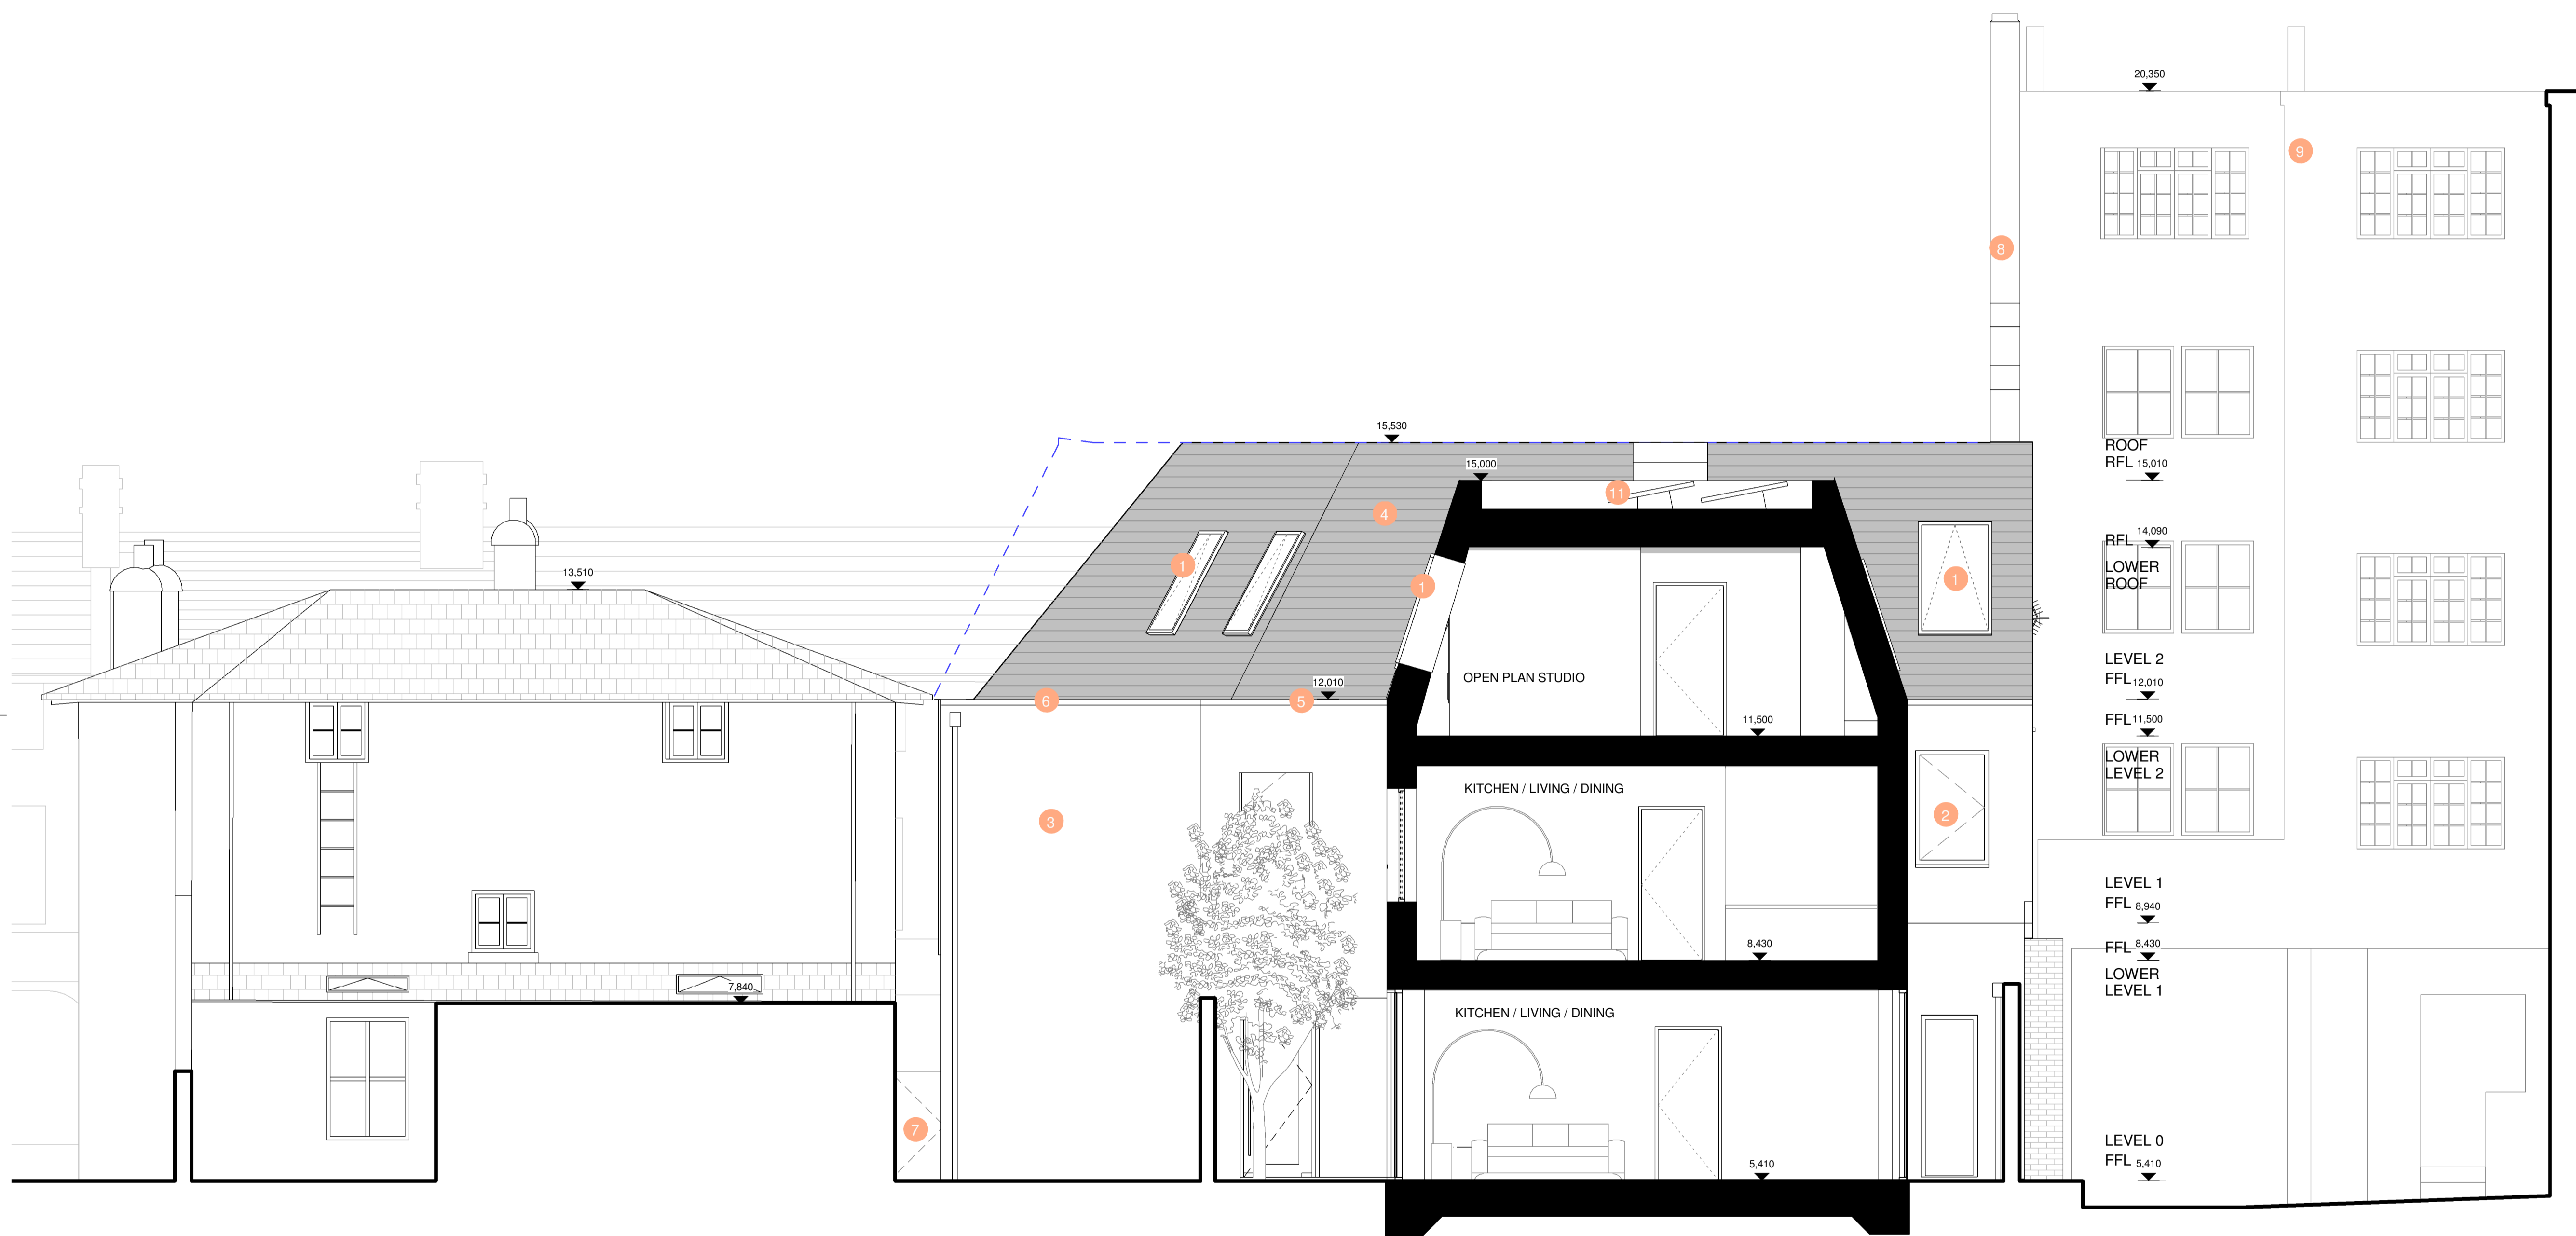

PROJECT	67-69 BARNES HIGH STREET		
DRAWING TITLE	PROPOSED SECTION BB		
DATE	SEPT 17	SCALE	1:100 @A3
DRAWN	JH	CHECK	CS
STATUS	PLANNING		
JOB NUMBER	AI - 2296		
DRAWING NUMBER	BRN - 201		

REV

