



Rev	Date	By	Amendment
A	20/04/06	MH	New furniture arrangement as per the client request
B	27/04/06	MH	Furniture detail added to drawing

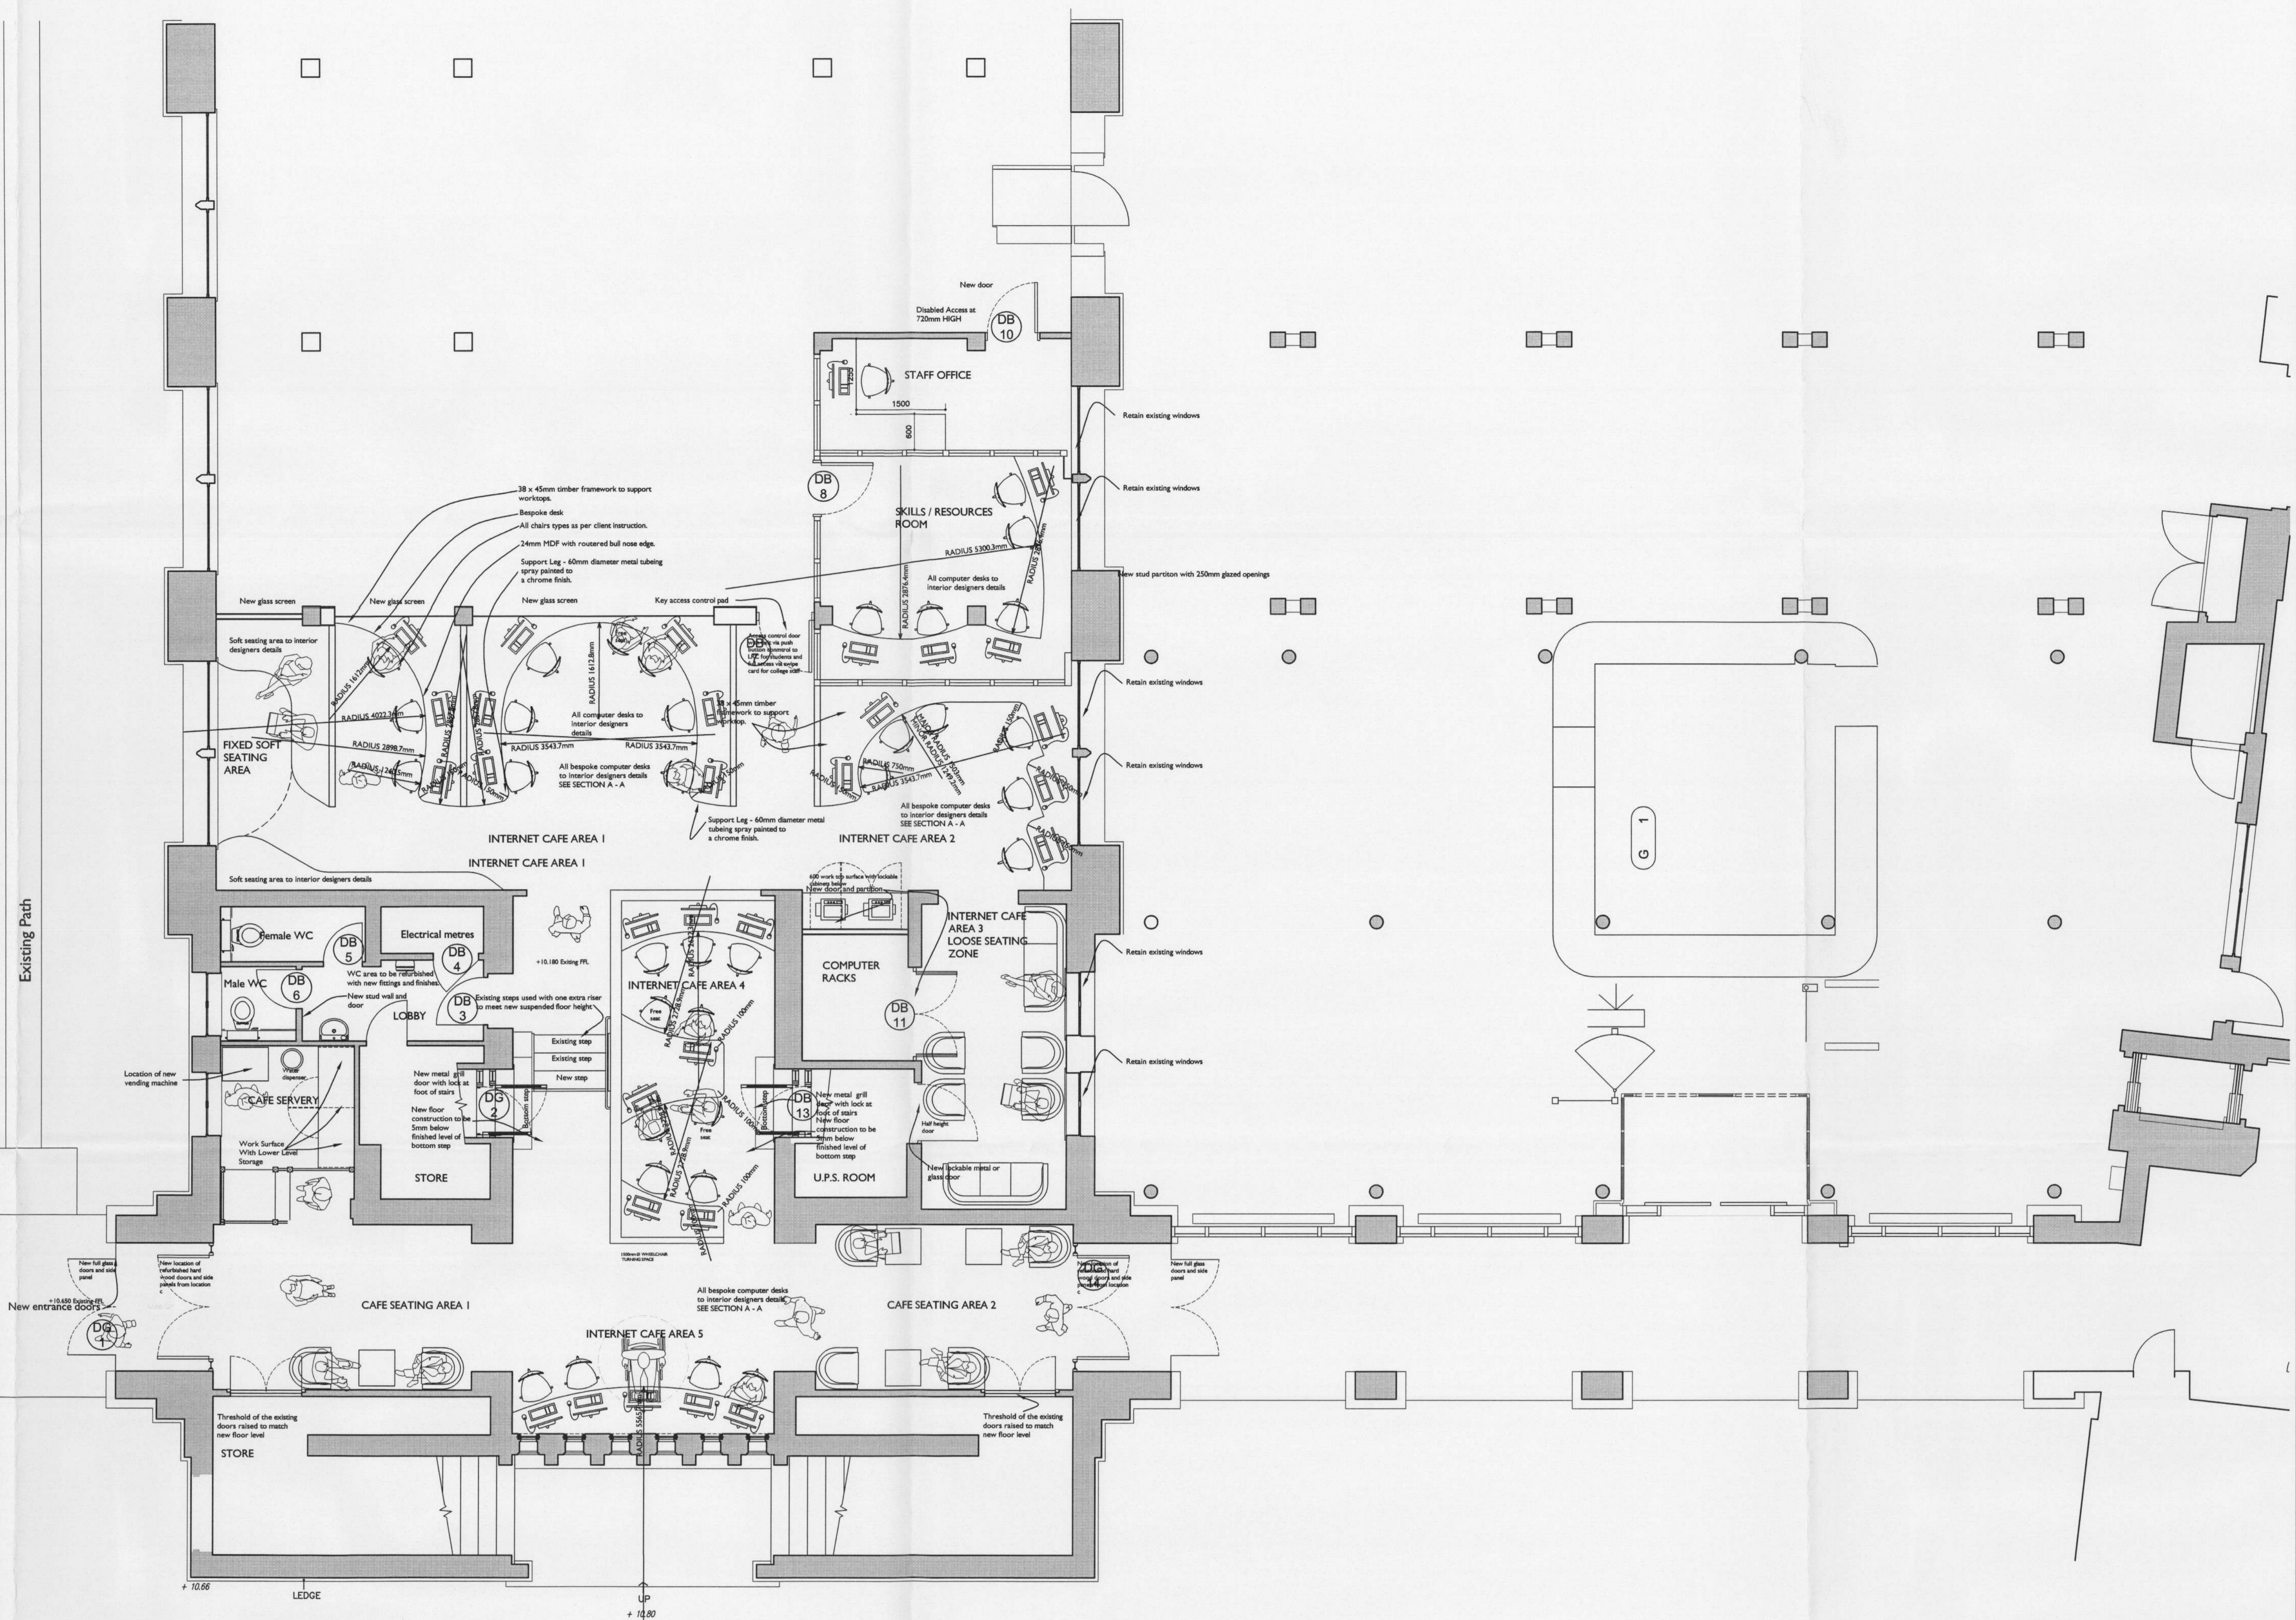

LEGEND

06 / 1368 / LBC

MDF SPRAY FINISH:
 Primer - 2 pack acid cure by Morrells.
 Top Coat - 2 pack acid cure lacquer top coat 10% sheen by Morrells.
 Colour TBC.
 Technical Information:
 NWE PAINTS LTD
 Tel: 017456 342342
 Contact: Steve.

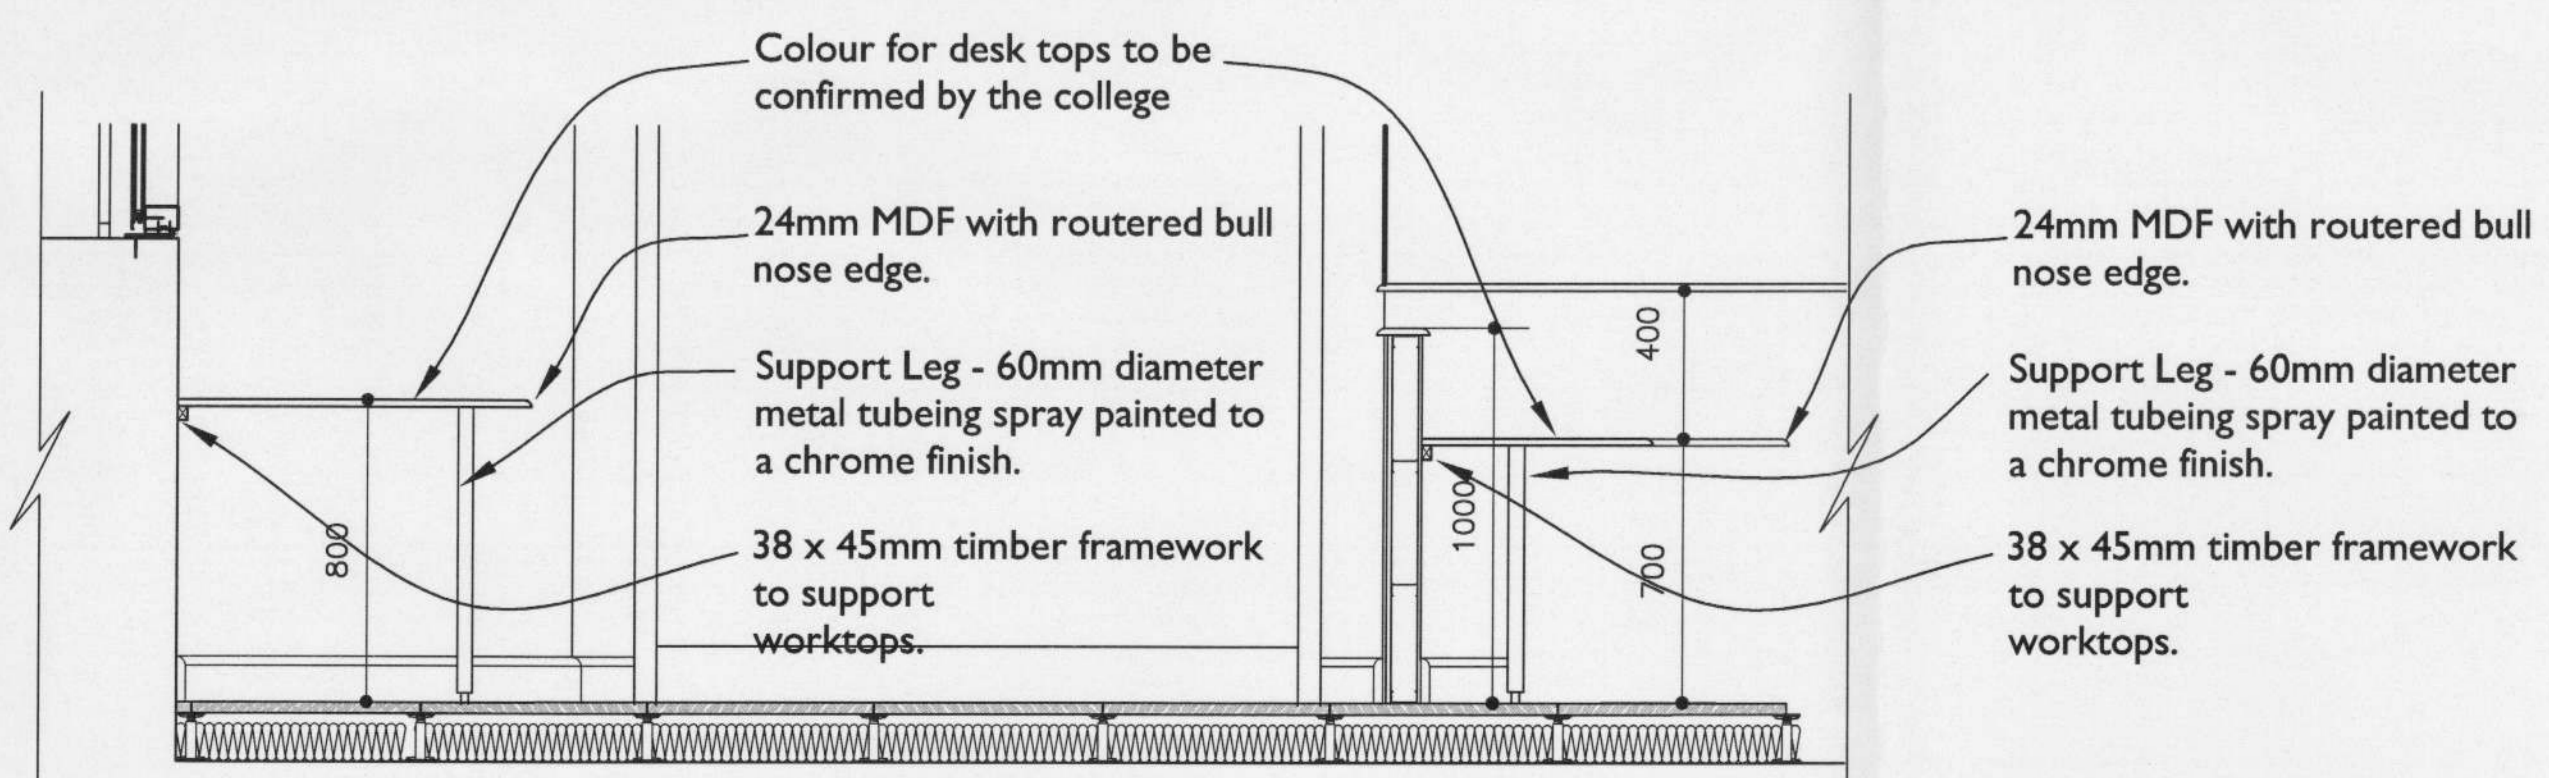

Scale 1:20

TYPICAL DESK SECTION A - A

TRIBAL A member of Tribal Group plc

Harwell London Brighton Cardiff Rochdale
 Bristol Exeter CapeTown Liverpool Dartford

NIGHTINGALE architects
 associates ■■■■■

Block A, Littlebrook Business Park
 Dartford, Kent. DA1 9PC
 Tel: +44 (0)13 2262 7888
 Fax: +44 (0)13 2220 0195
 Email: dartford@nightingaleassociates.com

Client: St. MARY'S COLLEGE TWICKENHAM

Project: ALTERATIONS TO CHAPEL UNDERCROFT AND LRC
 Drawing: FURNITURE LAYOUT
 Date: May 2004
 Scale: 1:50 @ A0
 Drawn by: KR
 Checked by: [blank]

Project No: 03767
 Drawing No: L(7)01
 Revision: B