


GROUND FLOOR

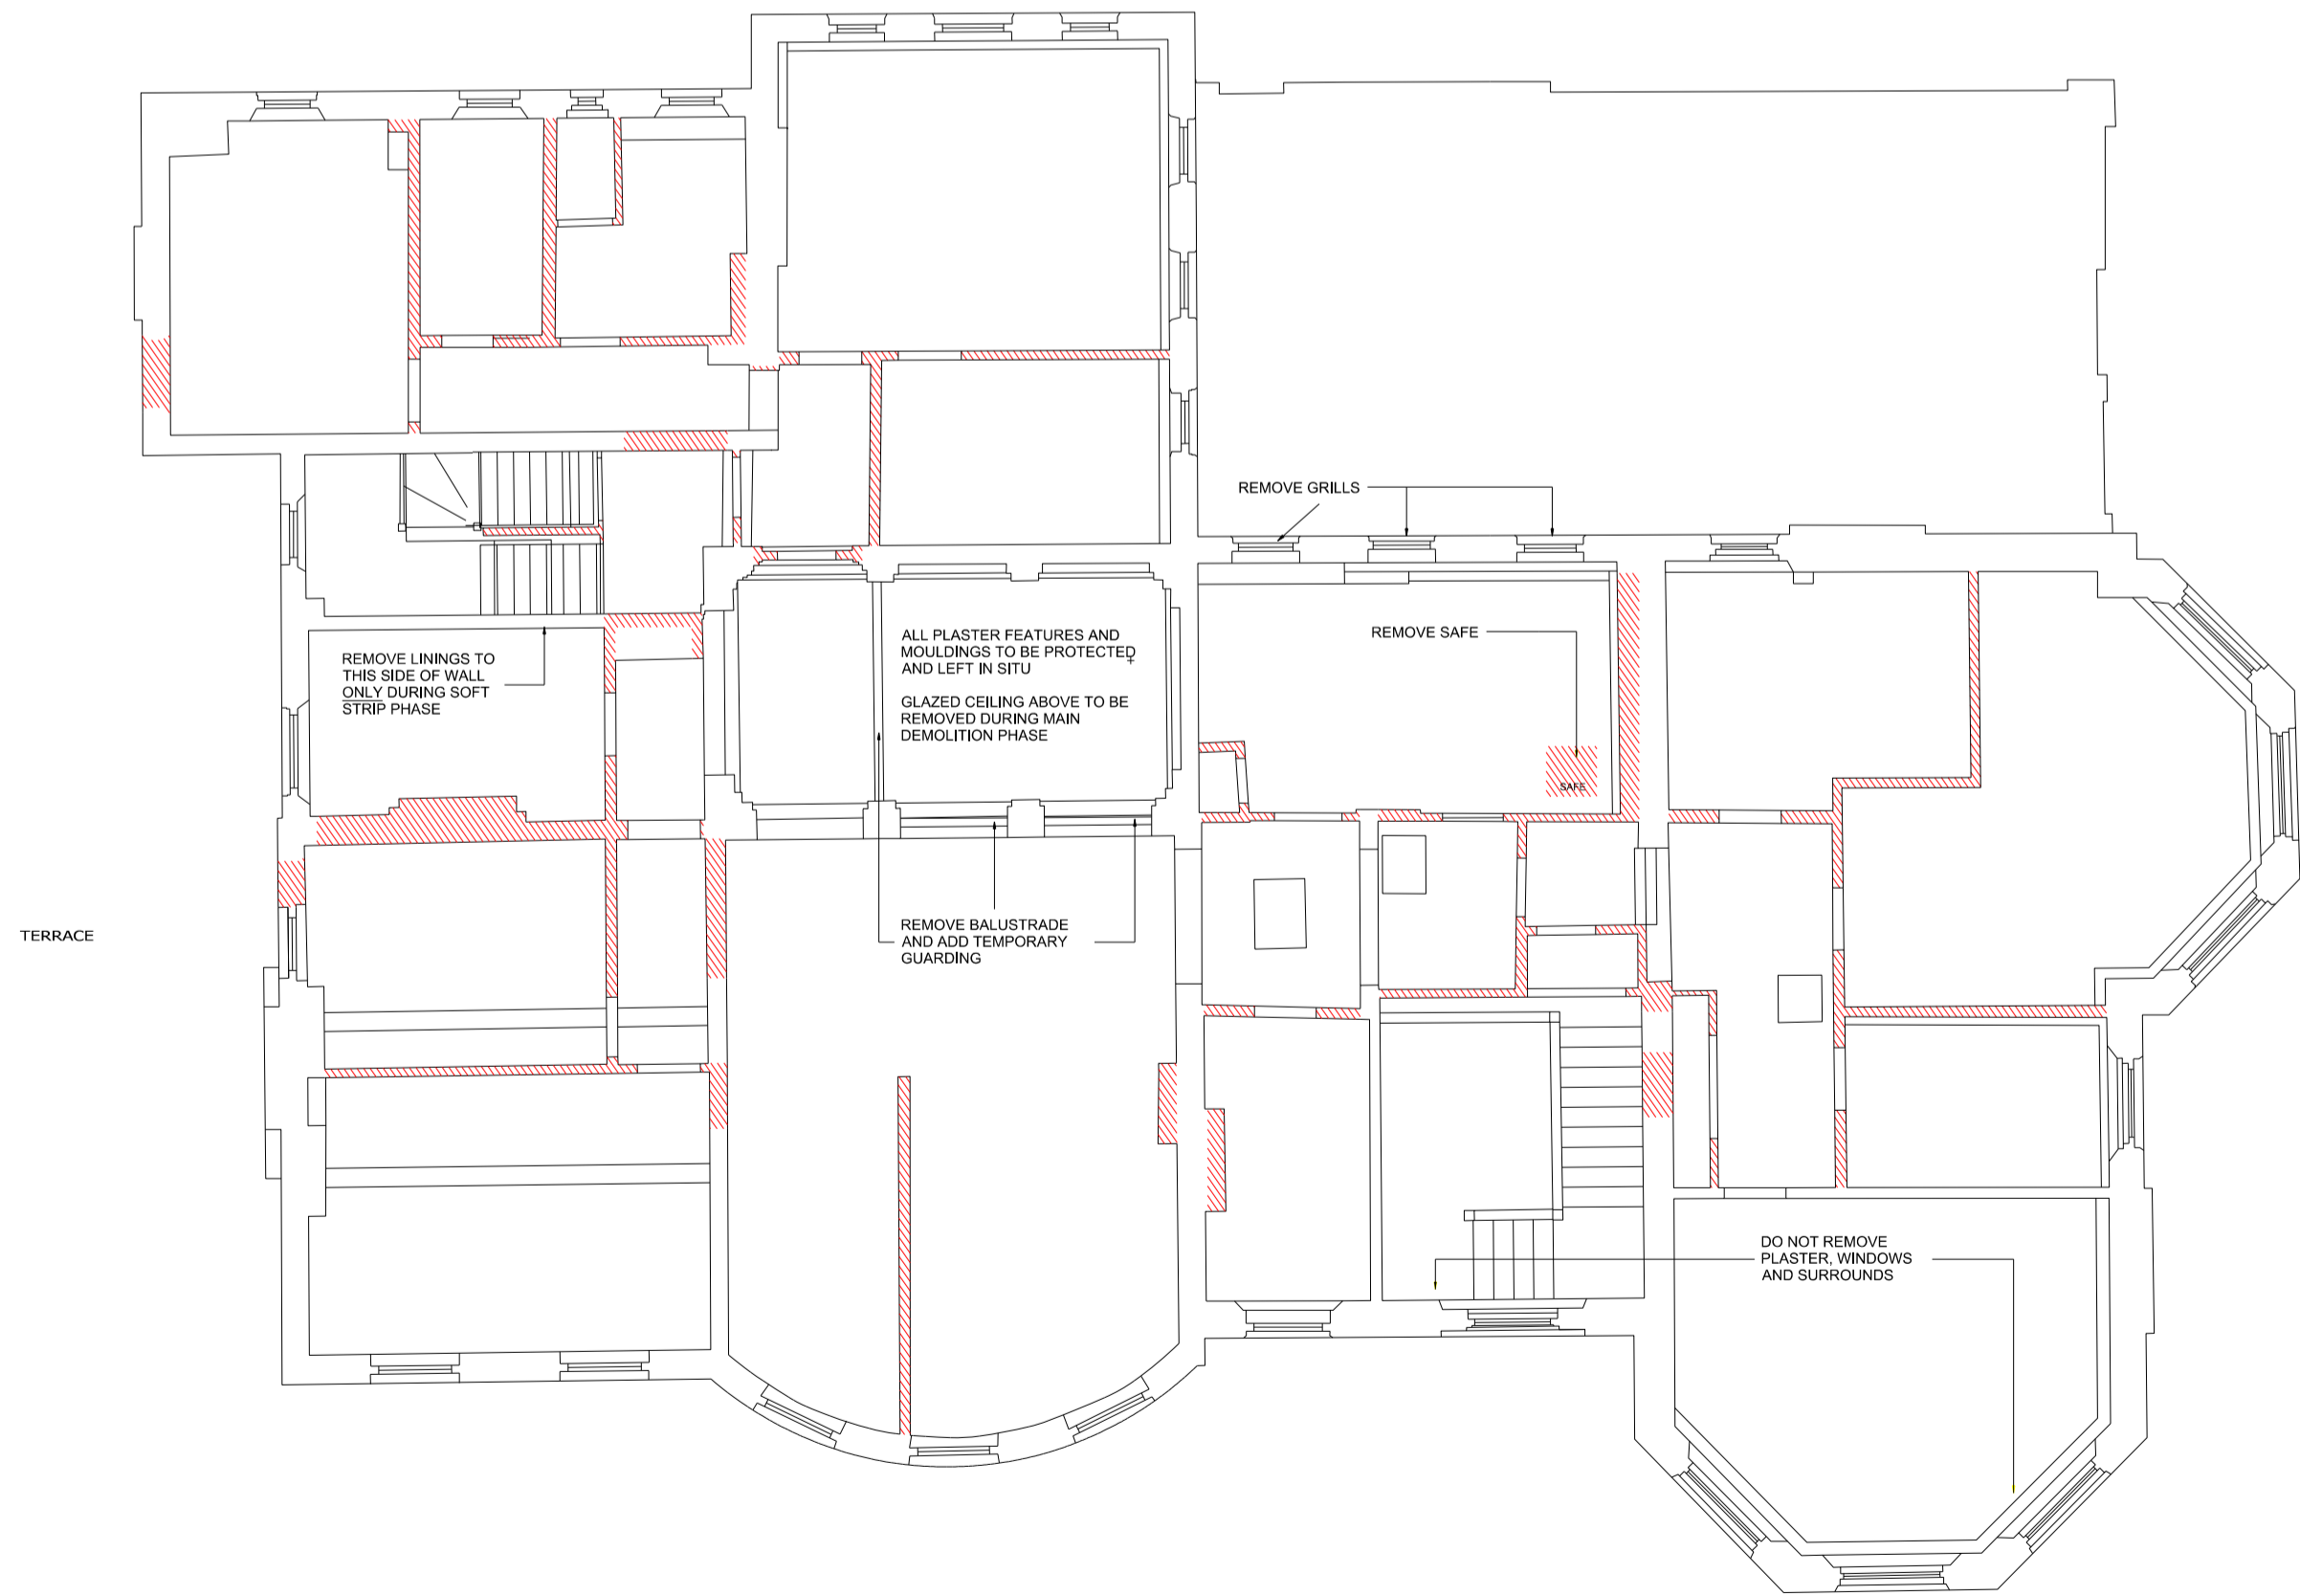

SECOND FLOOR



FIRST FLOOR