



ROOF FLOOR

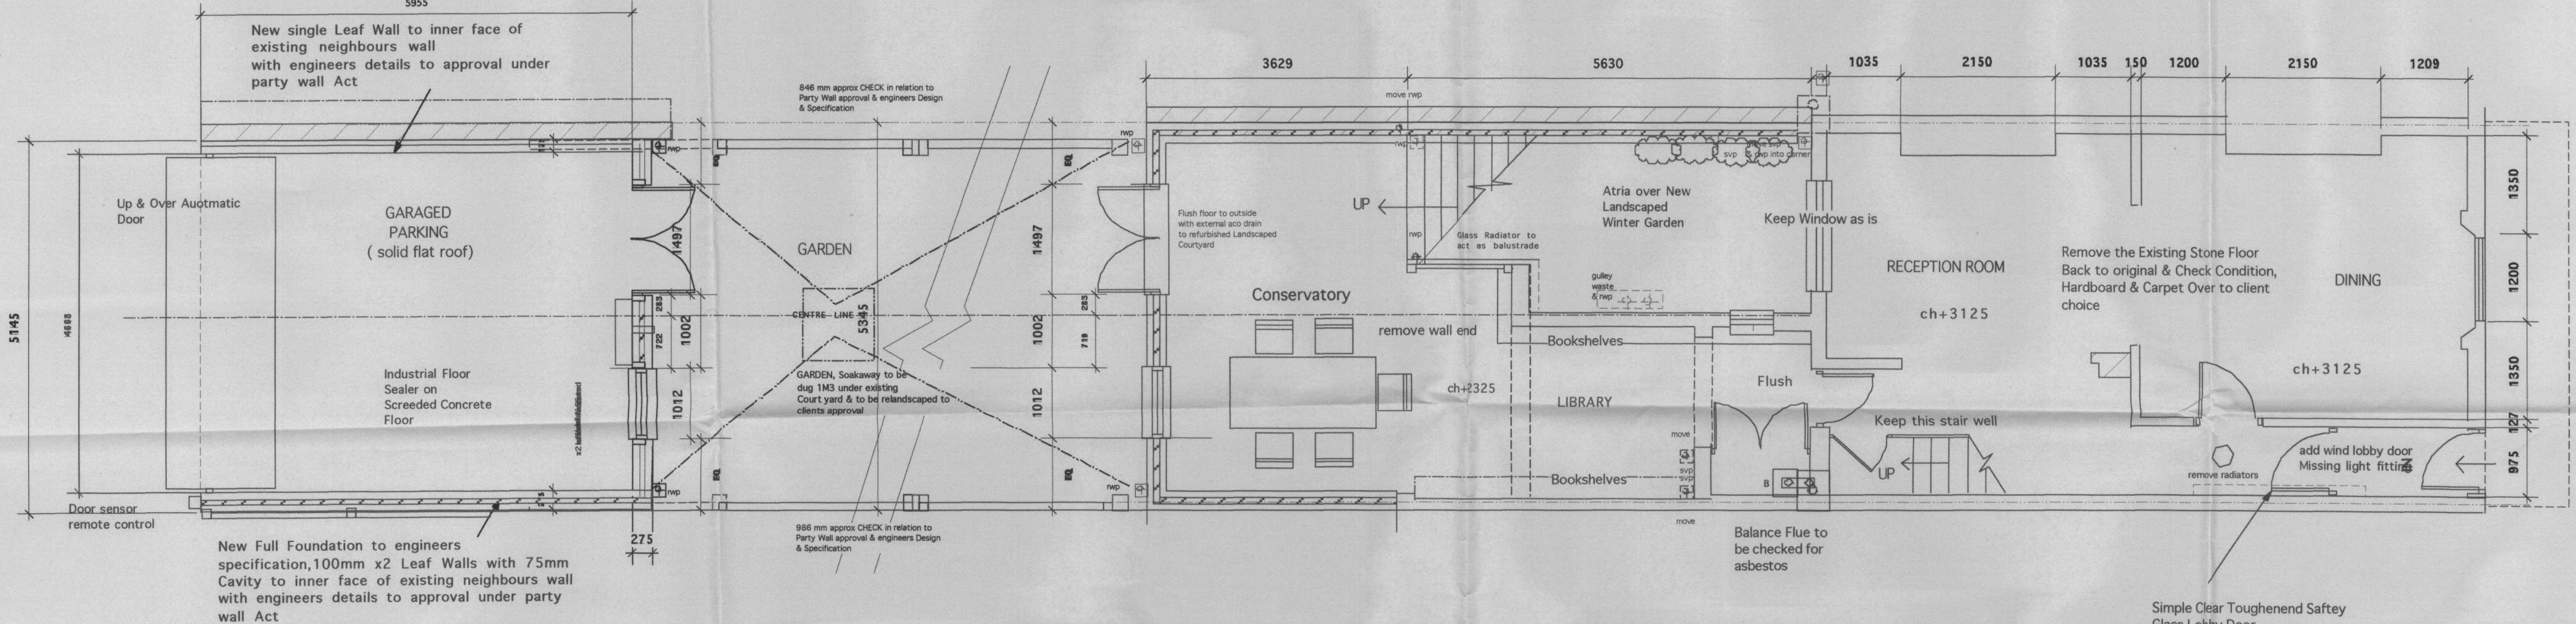

GROUND FLOOR

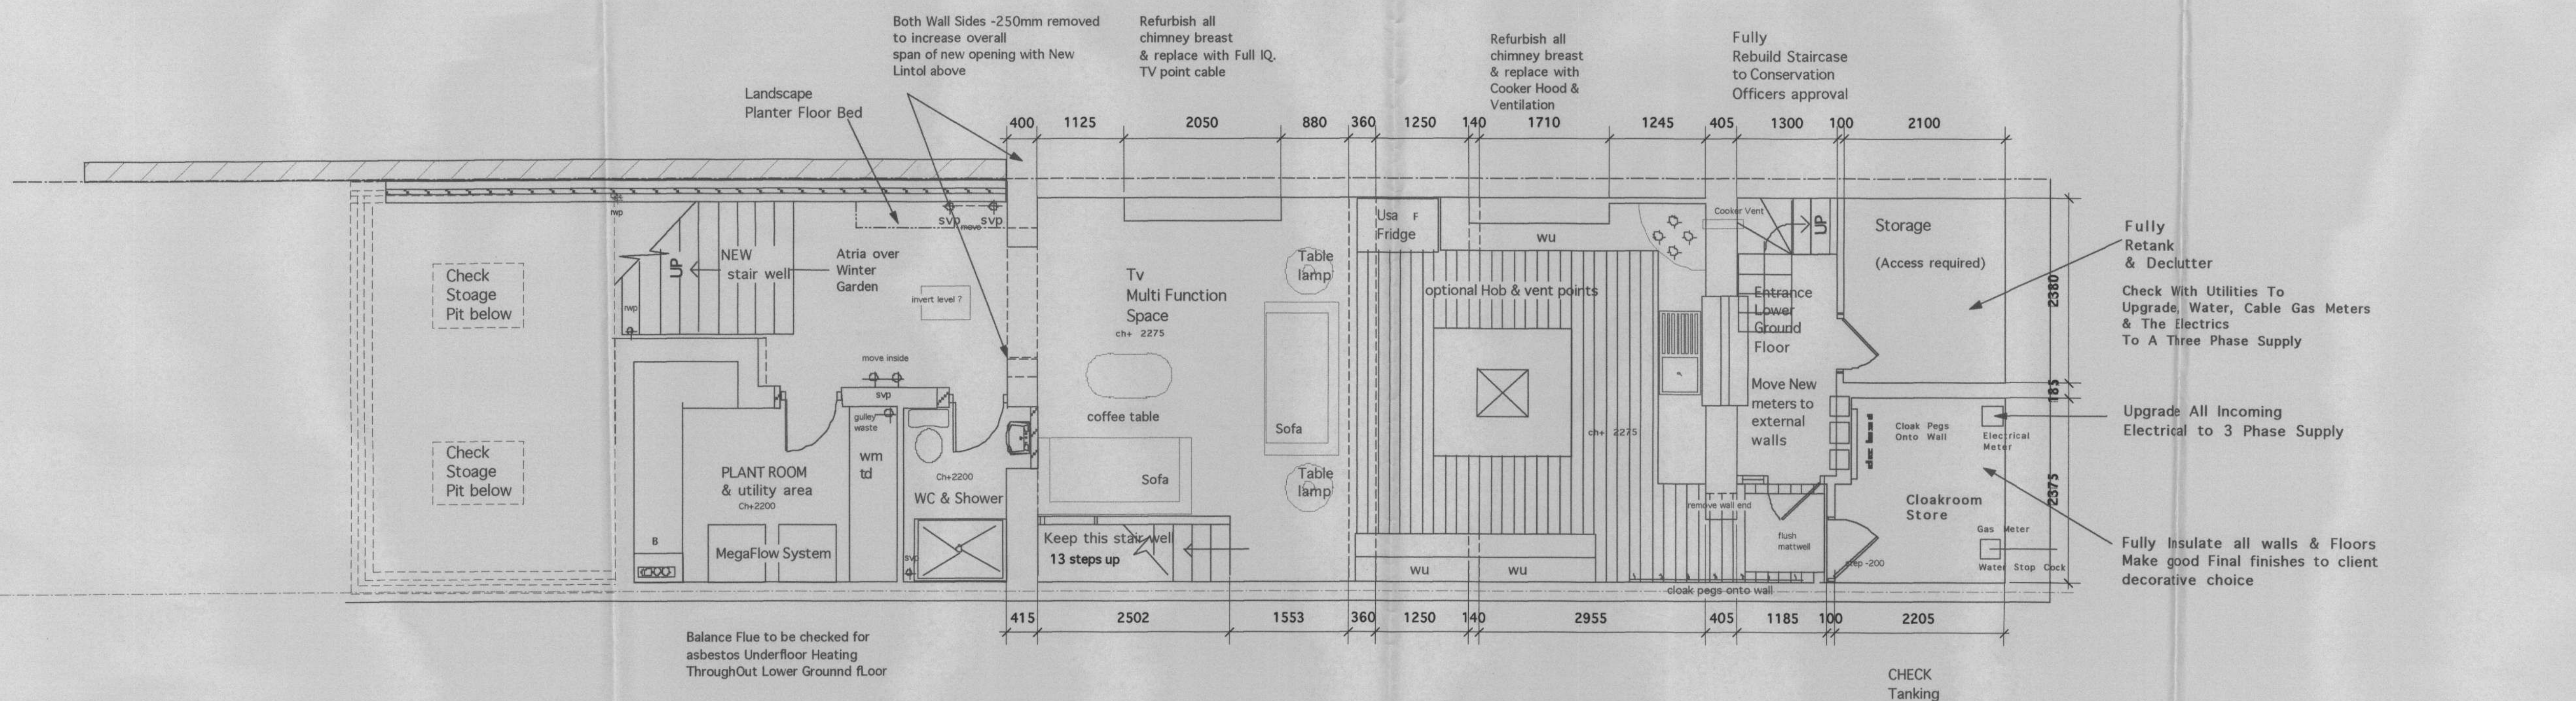

LOWER GROUND FLOOR

Rev B. 8/5/06 Planning & Listed Building Applications
Rev A. 20/3/06 Planning & Listed Building comments

ENGLISHAUS
CHARTERED ARCHITECTS
ENGLISHAUS LTD 30 LAWRENCE ROAD
HAMPTON MIDDLESEX TW12 2RJ
TEL +44(0)20 8255 0595 FAX +44(0)20 8287 3441

Do not scale. Do not use as a template. All levels, setting out, dimensions and specifications must be checked and verified on site. All discrepancies to be reported at once to the architects. This drawing must be read in conjunction with all relevant specification clauses. Copyright of this drawing is reserved by the designers and is issued on the condition that it is not copied or disclosed to any third party either wholly or in part without written consent of the designers.

JOB TITLE
Mr Simon Duffy Esq
34 Richmond Hill
Richmond
Surrey TW10 6QX

DRAWING DESCRIPTION
Planning Proposals
34 Richmond Hill
Richmond
Surrey TW10 6QX

DRAWN DO.	CHECKED
DATE 17.4.2006	SCALE 1:50

DRAWING NO. 2613/11	REV.
------------------------	------