



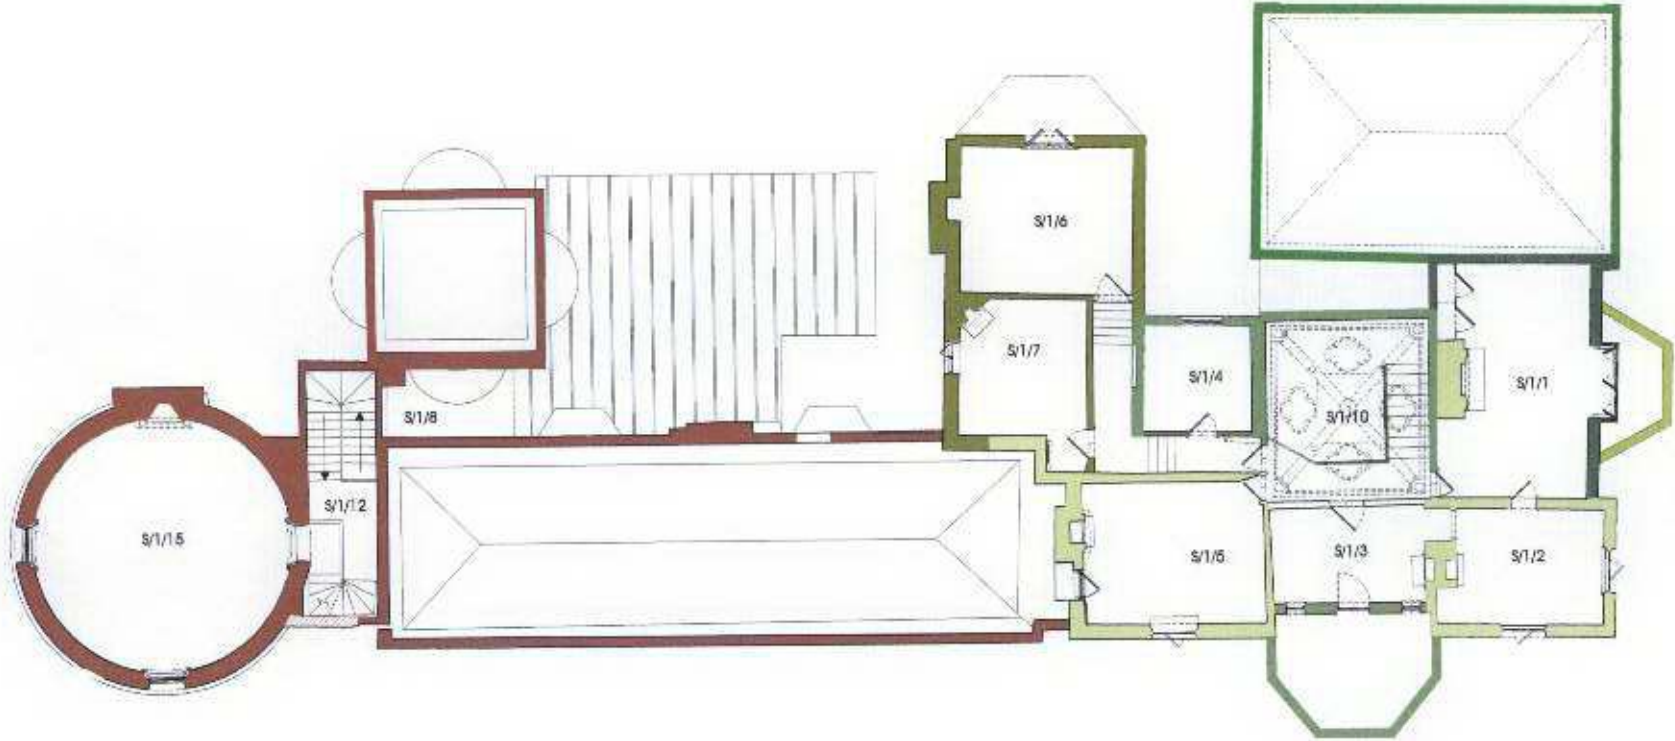

Floorplan as it may have been after the 1752 building campaign

- < 1747
- 1747-5
- 1752 < 1753
- 1754
- 1755
- > Sept. 1758 < Sept. 1759
- 1759
- 1780 - 82


NO.	REVISION	DATE	BY	APP'D.

STRAWBERRY HILL
 TITLE
 WALPOLE VILLA SECOND FLOOR

DWG NO. SH - CS WAL SF SCALE 1:100/A2
 DATE DEZ 2006

PETER INSKIP + PETER JENKINS ARCHITECTS LTD
 19 - 25 WHITE LION STREET LONDON N1 9Q3
 TELEPHONE 020 7853 4002 FAX 020 7278 5343

THIS DRAWING IS COPYRIGHTED BY PETER JENKINS ARCHITECTS LTD AND
 MAY NOT BE REPRODUCED OR TRANSMITTED IN ANY FORM OR BY ANY MEANS
 WITHOUT PERMISSION BY THE PRACTICE
 THIS DRAWING IS NOT TO BE SCALE - FROM INFORMATION ONLY
 THE DIMENSIONS OF THIS DRAWING ARE THE DIMENSIONS

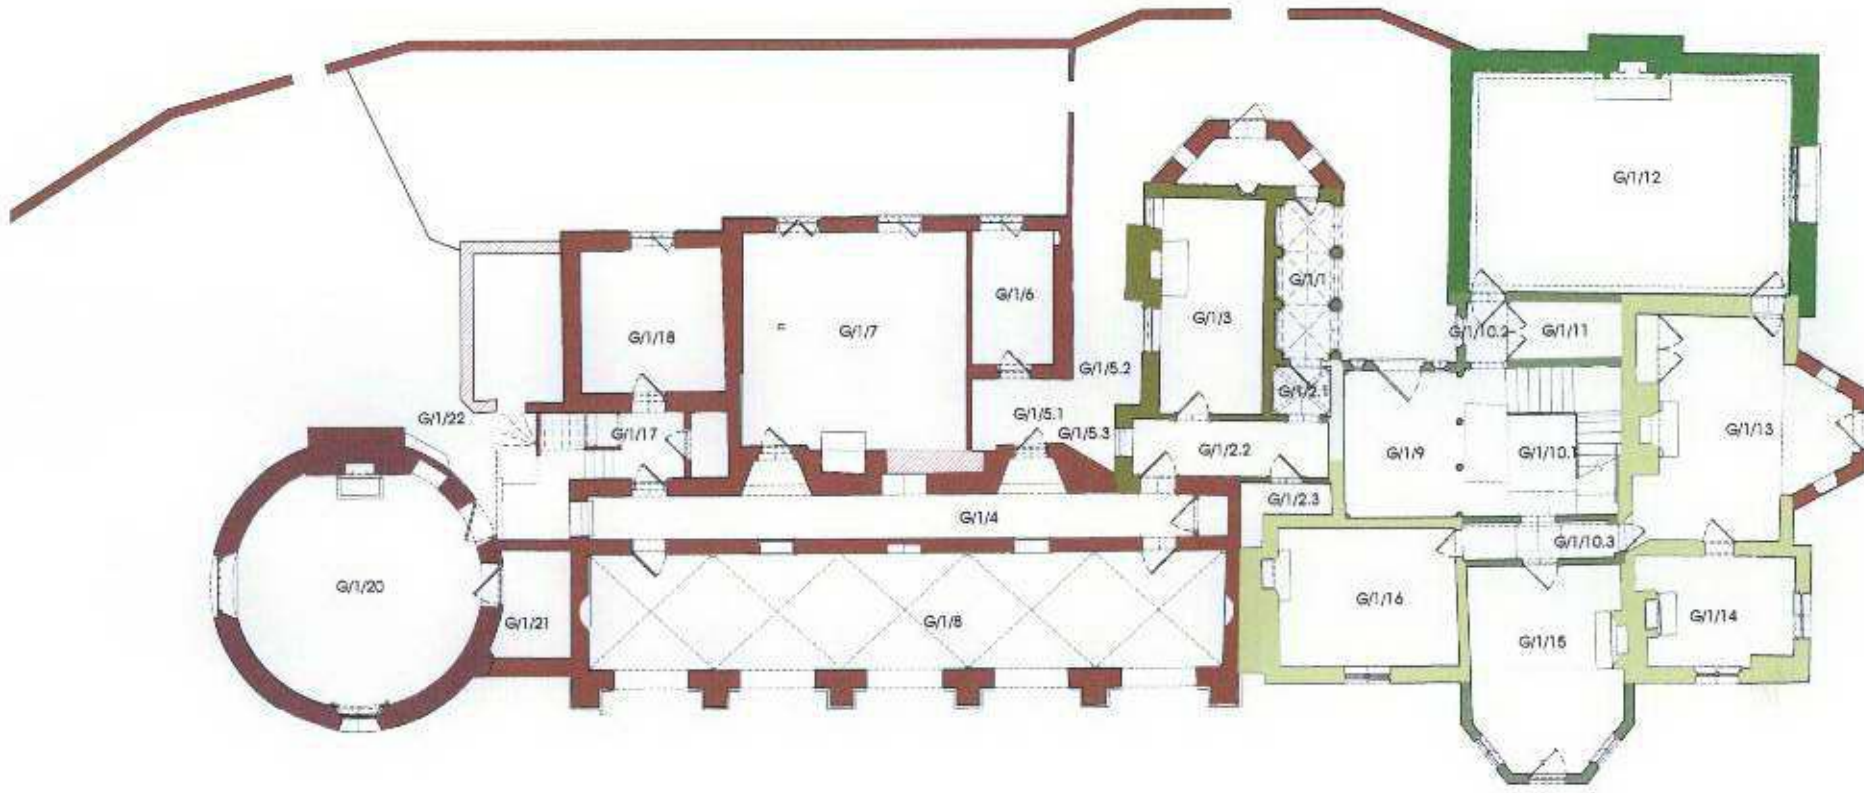


Floorplan as it may have been 1771

- | | |
|--|--|
| < 1747 | 1755 |
| 1747-5 | 1760 - 62 |
| 1752 - 1752 | 1766 |
| 1754 | 1771 |
| 1758 | |
| > Sept 1758 < Sept 1759 | |

DATE	COMMIT	BY

STRAWBERRY HILL
 TITLE
 VALPOLE VILLA GROUND FLOOR
 DWG NO. S11 - CS WAL GF SCALE 1:100A2
 DATE DEZ 2005
 PETER INSKIP + PETER JENKINS ARCHITECTS LTD
 19 - 23 WHITE LION STREET LONDON, N1 9PF
 TELEPHONE 020 7833 4002 FAX 020 7278 5843

© PETER JENKINS & PETER JENKINS ARCHITECTS LTD. THE
 RIGHTS ARE RESERVED BY THE ARCHITECTS.

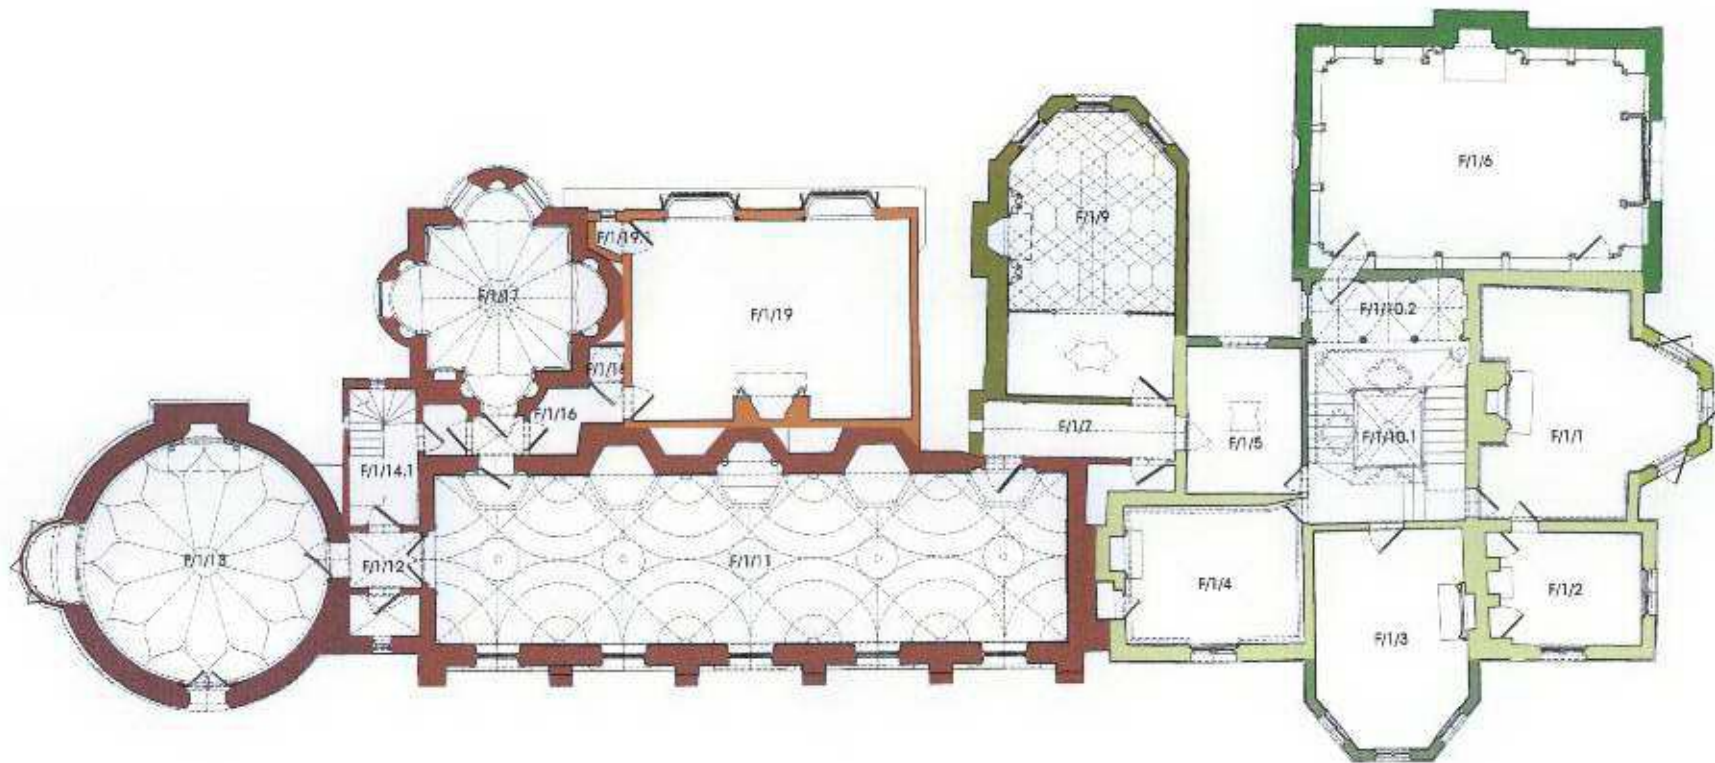

Floorplan as it may have been 1771

- | | |
|---|---|
| < 1747 | 1759 |
| 1747-1754 | 1760-62 |
| 1754 < 1763 | 1765 |
| 1754 | 1771 |
| 1758 | |
| > Sept. 1768 < Sept. 1769 | |


DATE	BY	CHECKED	APPROVED

STRAWBERRY HILL
 TITLE
 WALPOLE VILLA FIRST FLOOR

DWG NO: SH - CS WAL FF SCALE: 1:100 A2
 DATE: DEZ 2005

PETER JENKINS & PETER JENKINS ARCHITECTS LTD
 19 - 23 WHITE LION STREET, LONDON, N1 9PG
 TELEPHONE 020 7633 4002 FAX 020 7278 5543



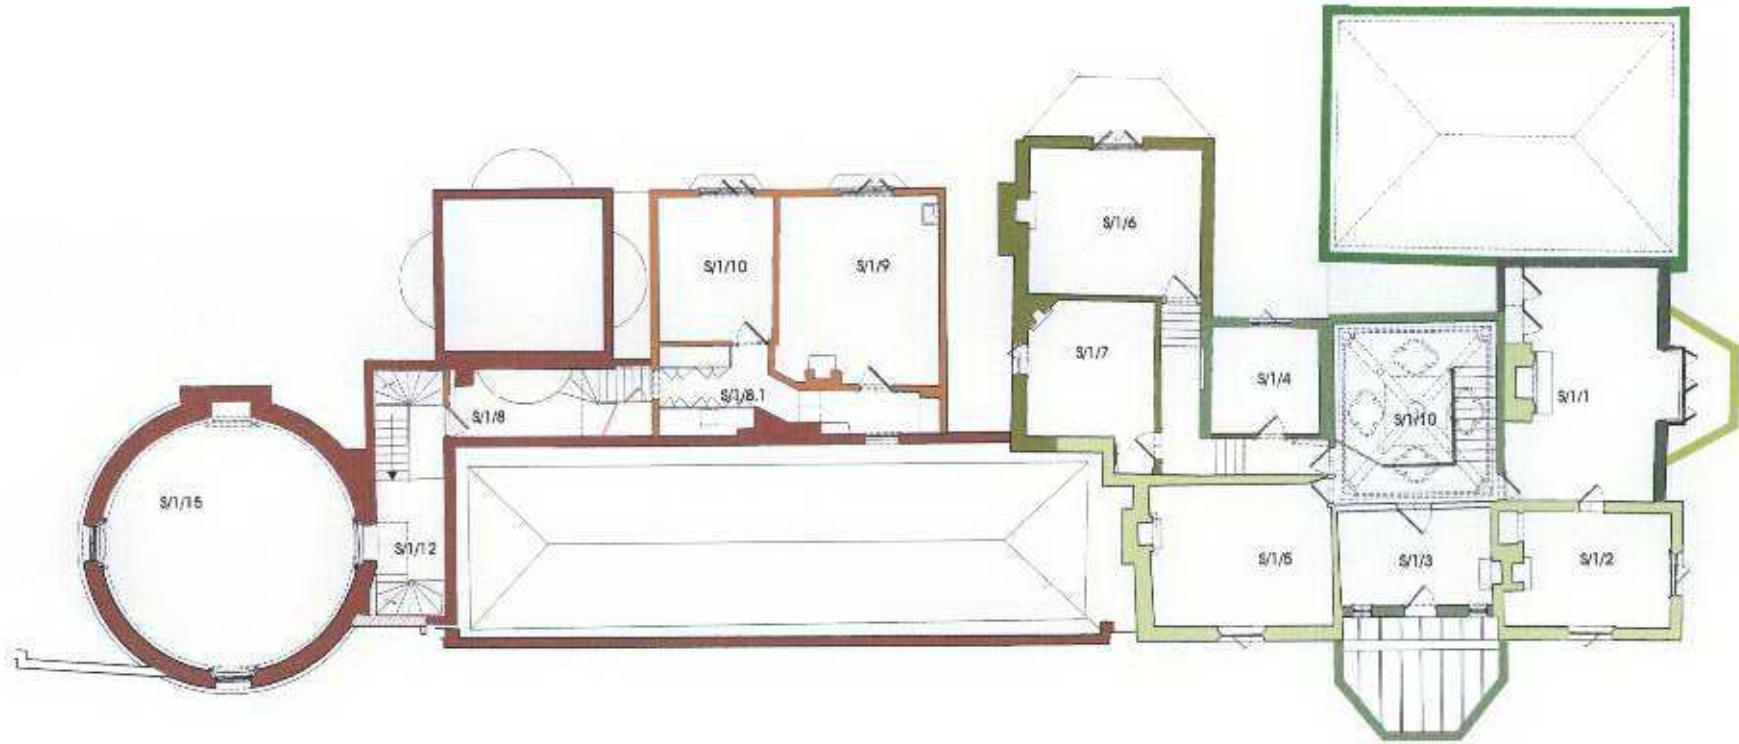

Floorplan as it may have been 1771

- | | |
|--|--|
| ■ < 1747 | ■ 1799 |
| ■ 1747-5 | ■ 1700 - 02 |
| ■ 1752 - 1755 | ■ 1788 |
| ■ 1754 | ■ 1771 |
| ■ 1755 | |
| ■ > Sept. 1758 < Sept. 1759 | |


DATE	REVISION	CONTRACT	SCALE	APPROVED

STRAWBERRY HILL
 TILF
 WALPOLE VILLA SECOND FLOOR

DWG NO: S/1 - CS WAL SF SCALE: 1:100/A2
 DATE: DEZ 2006

PETER INSKIP - PETER JENKINS ARCHITECTS LTD
 19 - 23 WHITE LION STREET LONDON, N1 9PD
 TELEPHONE 020 7853 4002 FAX 020 7276 6343

THIS DRAWING IS COPYRIGHT PETER INSKIP - PETER JENKINS ARCHITECTS LTD

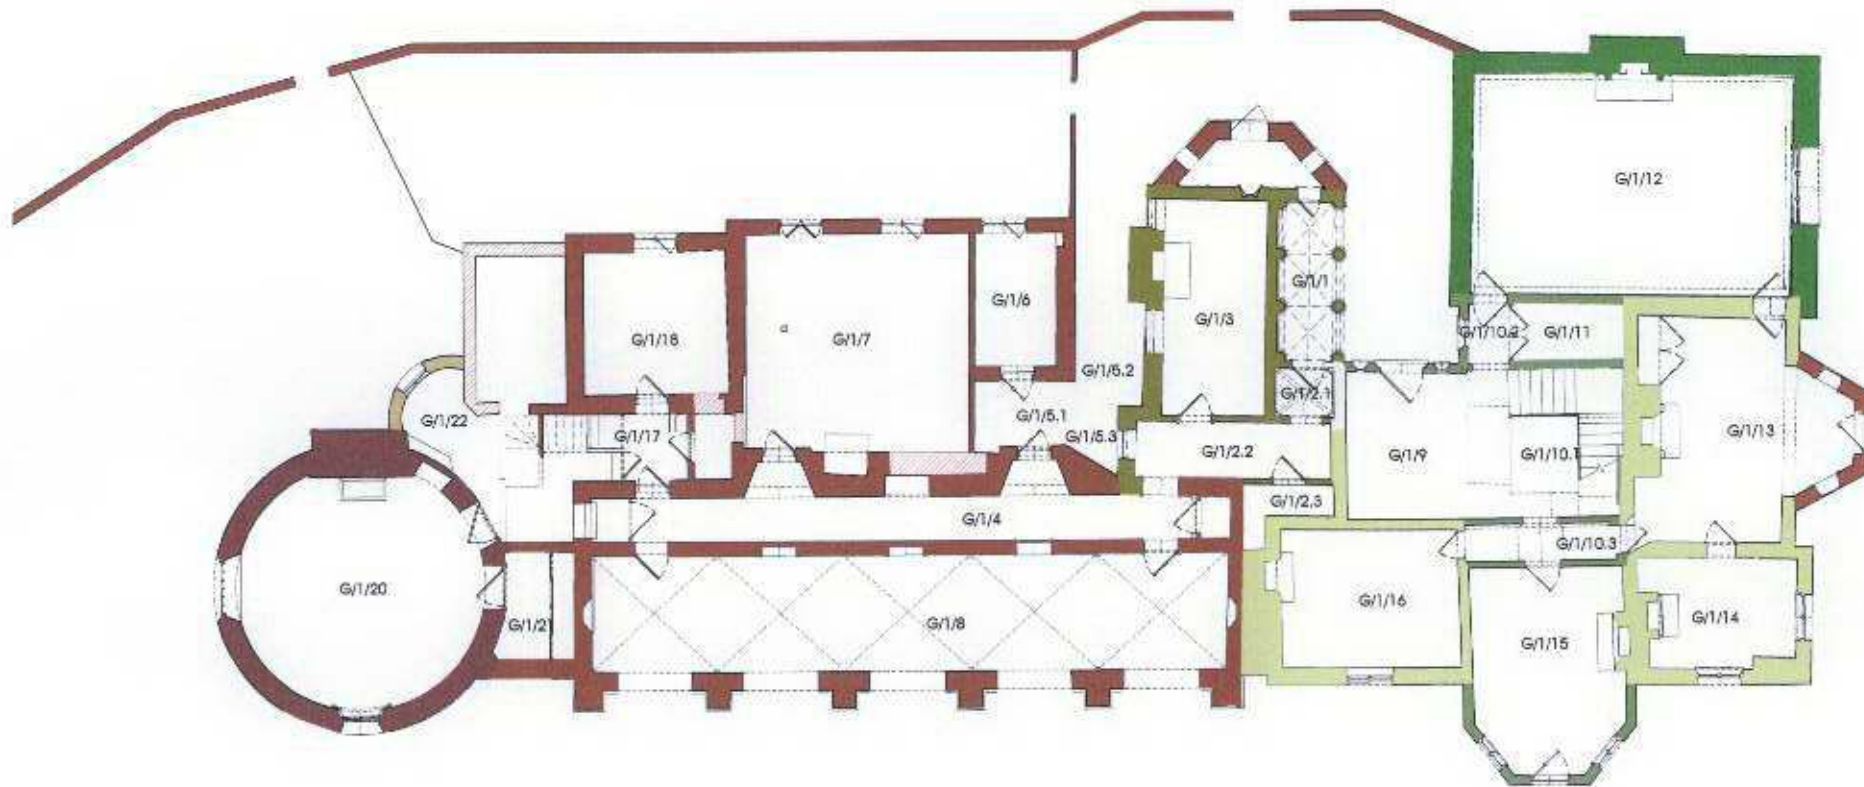

Floorplan as it may have been after the 1776 building campaign

- | | |
|--|--|
| < 1747 | 1768 |
| 1747-51 | 1780 - 82 |
| 1752 < 1763 | 1788 |
| 1754 | 1771 |
| 1766 | 1773 - 74 |
| > Sept 1768 < Sept 1769 | 1776 |


DATE	BY	REVISION

STRAWBERRY HILL
 TITLE
 WALPOLE VILLA GROUND FLOOR

DWG NO: SCALE: 1:105A2
 SH - GS WAL GF DATE: DEZ 2005
 P:1/4

PETER INSKIP + PETER JENKINS ARCHITECTS LTD
 19 - 23 WHITE LION STREET LONDON, N1 9PD
 TELEPHONE 020 7633 4002 FAX 020 7274 5343

WALPOLE VILLA COPYRIGHT © PETER JENKINS ARCHITECTS LTD THE
 AUTHORISED FOR PUBLICATION FROM A PLANSET TO THE PROJECT
 HAS BEEN OBTAINED BY THE DRAWING
 THIS DRAWING MUST NOT BE REPRODUCED, COPIED OR OTHERWISE
 TRANSMITTED IN ANY FORM OR BY ANY MEANS WITHOUT THE
 WRITTEN PERMISSION OF PETER JENKINS ARCHITECTS LTD

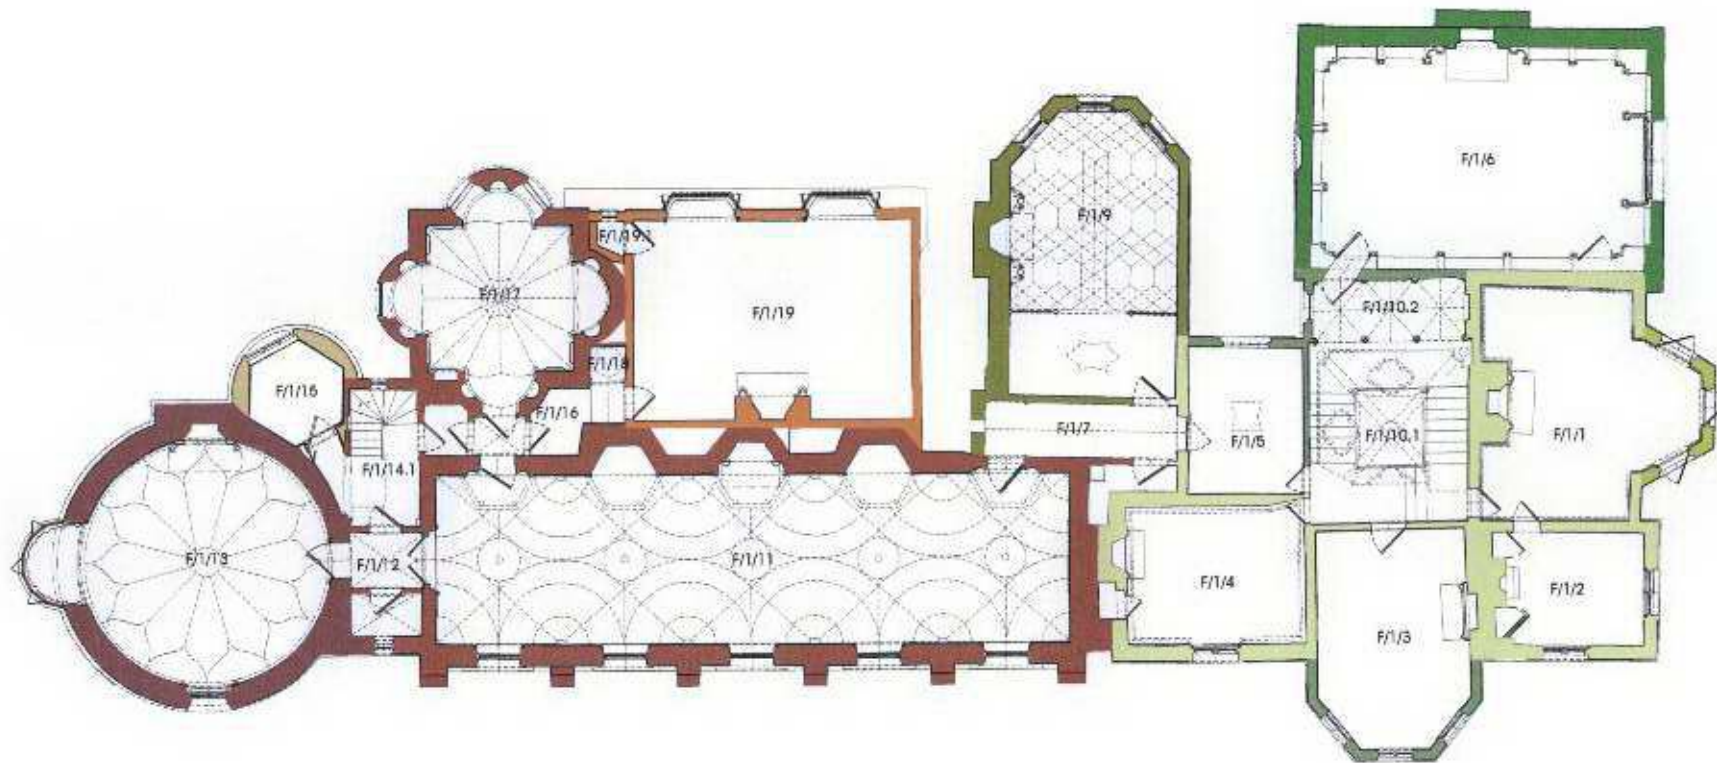

Floorplan as it may have been
 after the 1776 building campaign

- | | |
|--|--|
| < 1747 | 1750 |
| 1747-8 | 1760 - 62 |
| 1762 - 1763 | 1766 |
| 1764 | 1771 |
| 1768 | 1773 - 74 |
| > Sept 1768 < Sept 1769 | 1776 |

DATE	BY	REVISION

STRAWBERRY HILL
 TITLE
 WALPOLE VILLA FIRST FLOOR

DWG NO: SCALE: 1:100/A2
 SH - CS WAL FF DATE: DEC 2006
 PETER JENKINS ARCHITECTS LTD
 19 - 23 WHITE LION STREET, LONDON, N1 9PG
 TELEPHONE 020 7633 4002 FAX 020 7278 8543