



Crown Copyright 2006
 Reproduction in whole or in part is prohibited
 without the prior permission of Ordnance Survey.
 SITE LOCATION 1:1250 @ A1.

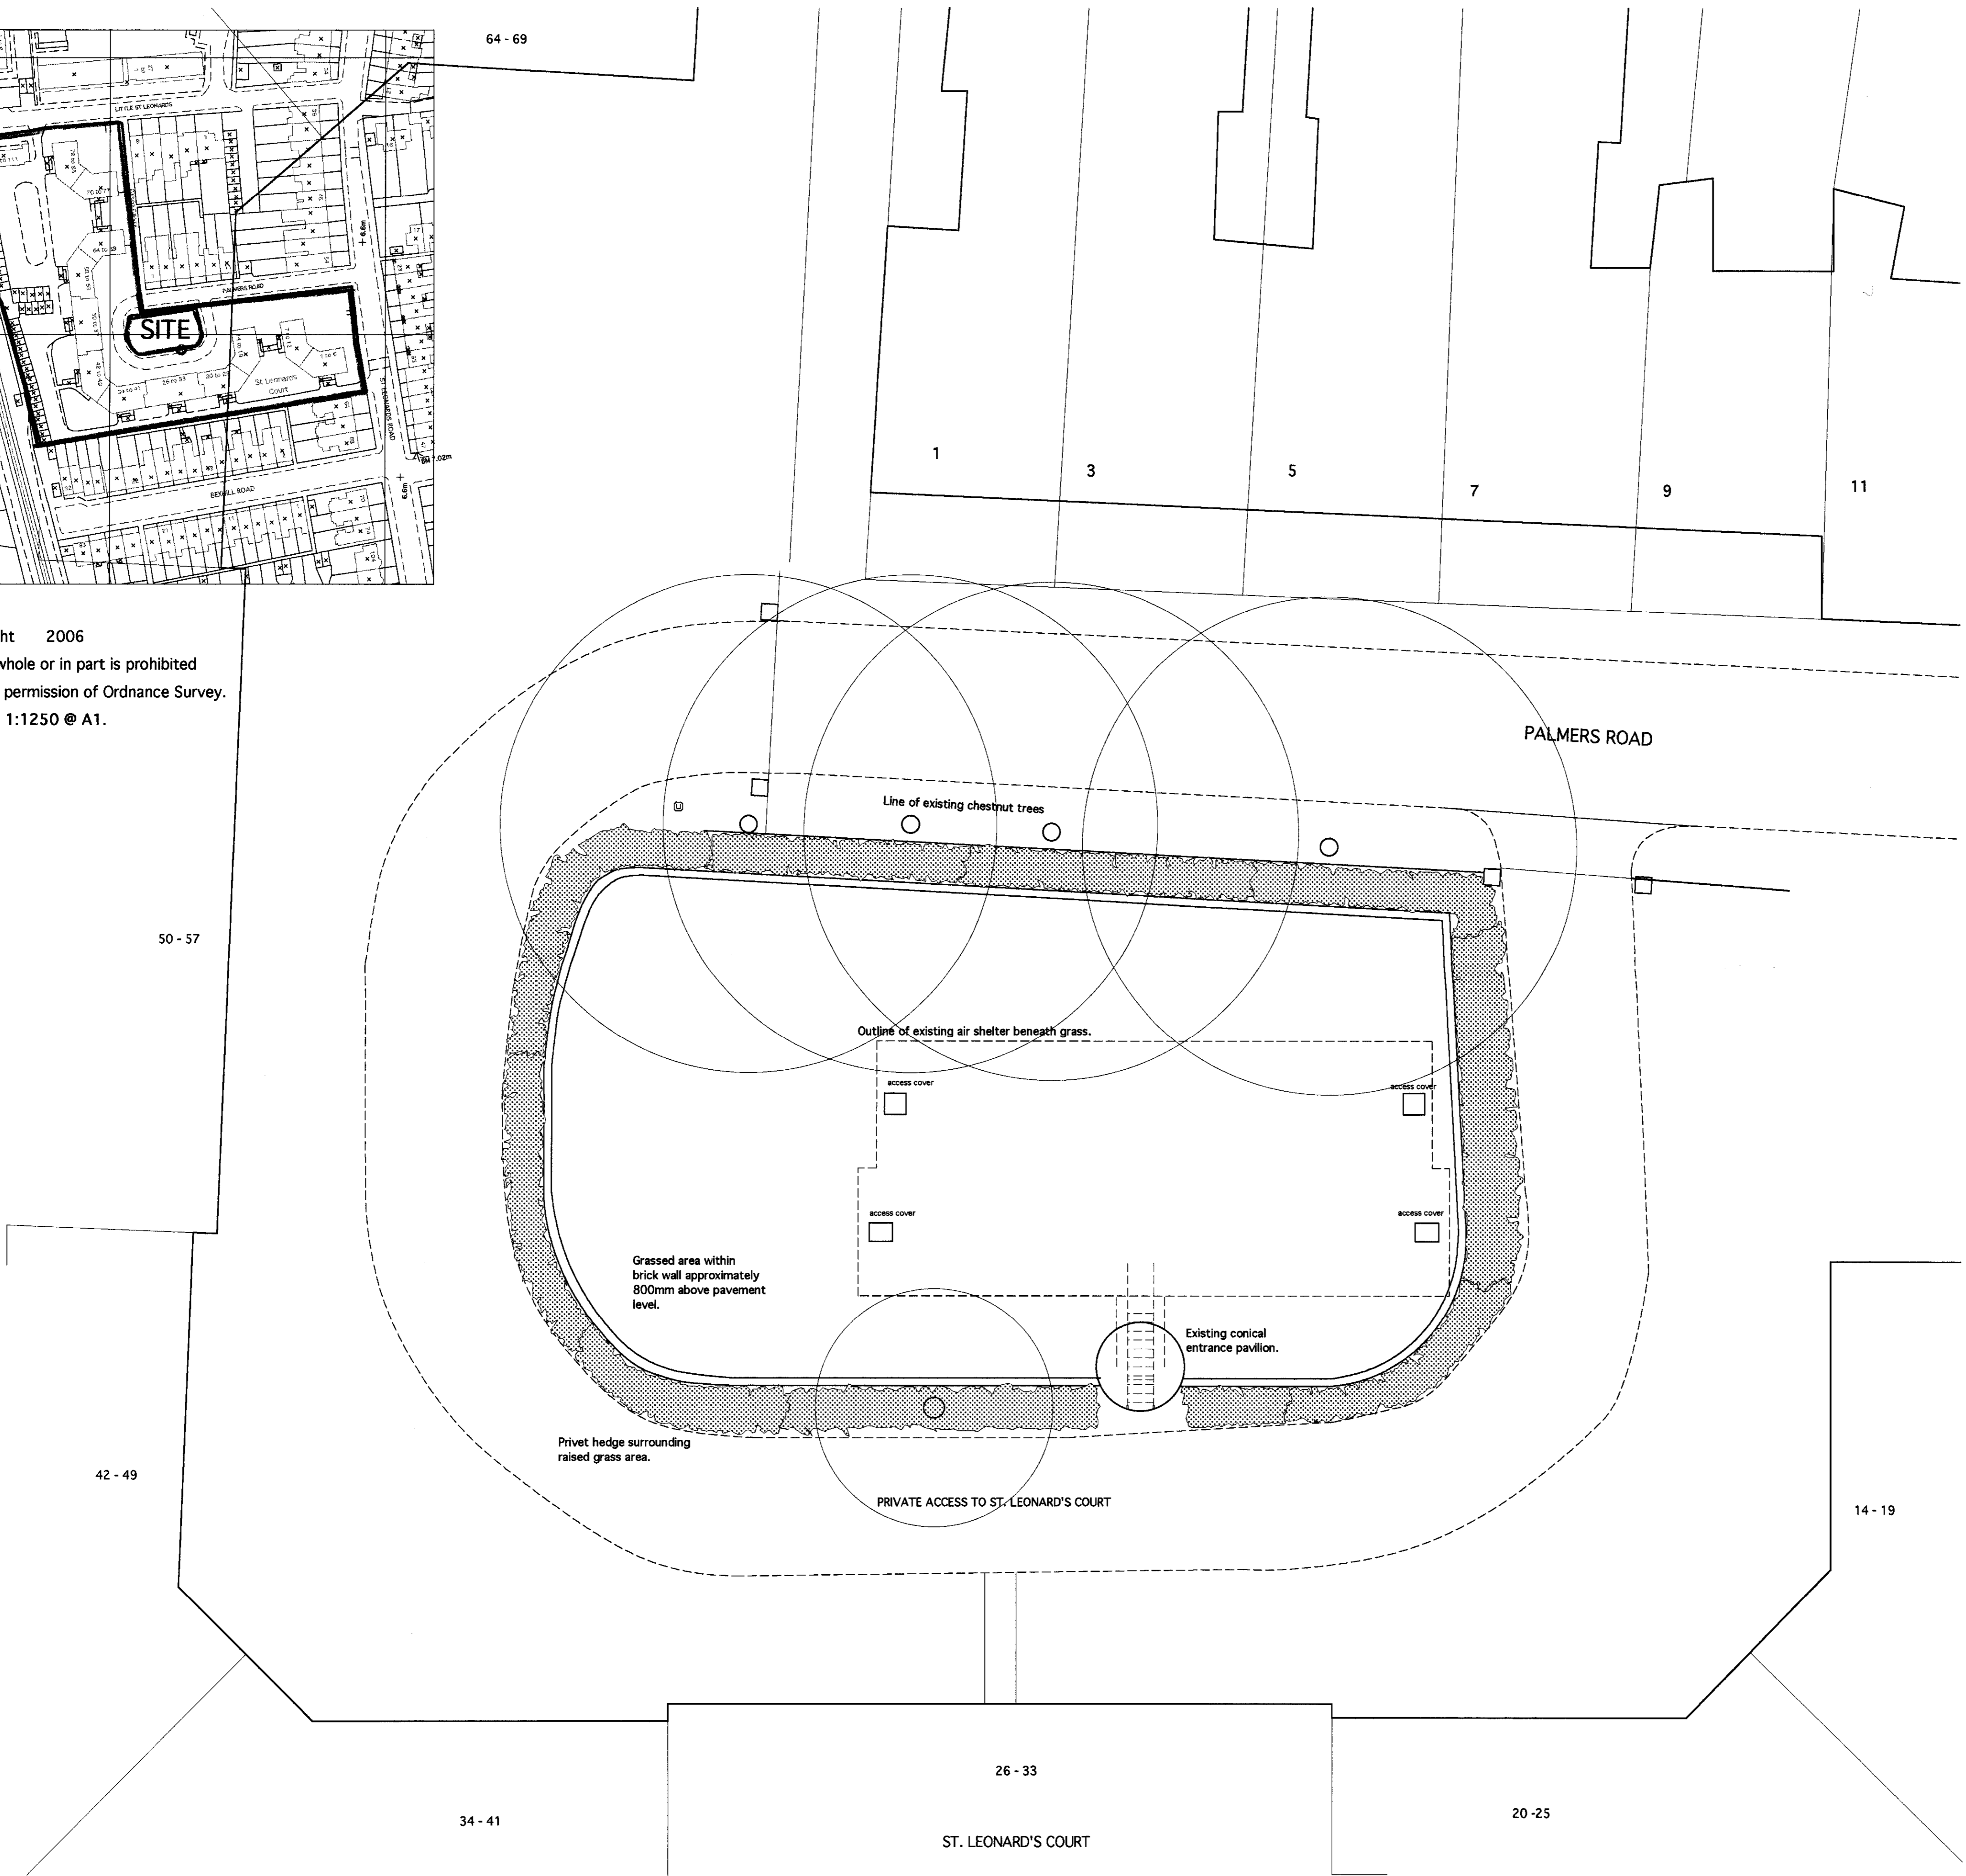

Do not scale from this drawing.
 All dimensions to be checked on site before
 work commences.
 Copyright reserved.

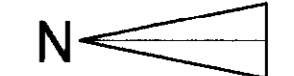

06/1925/FUL

LIPINSKI PATES
 CHARTERED ARCHITECTS
 68a, Kelmescott Road, London SW11 6PT.
 Tel: 020 7738 9127.
 Fax: 020 7738 9128.
 e-mail: lpa@lipinskipates.co.uk


ST. LEONARD'S COURT
 EAST SHEEN, LONDON SW14
 PROPOSAL TO REFURBISH EXISTING
 AIR RAID SHELTER
 TO FORM TWO APARTMENTS

EXISTING SITE LAYOUT



Scale: 1:100 @ A1, 1:200 @ A3
 Date: June 2006.

06/697/01

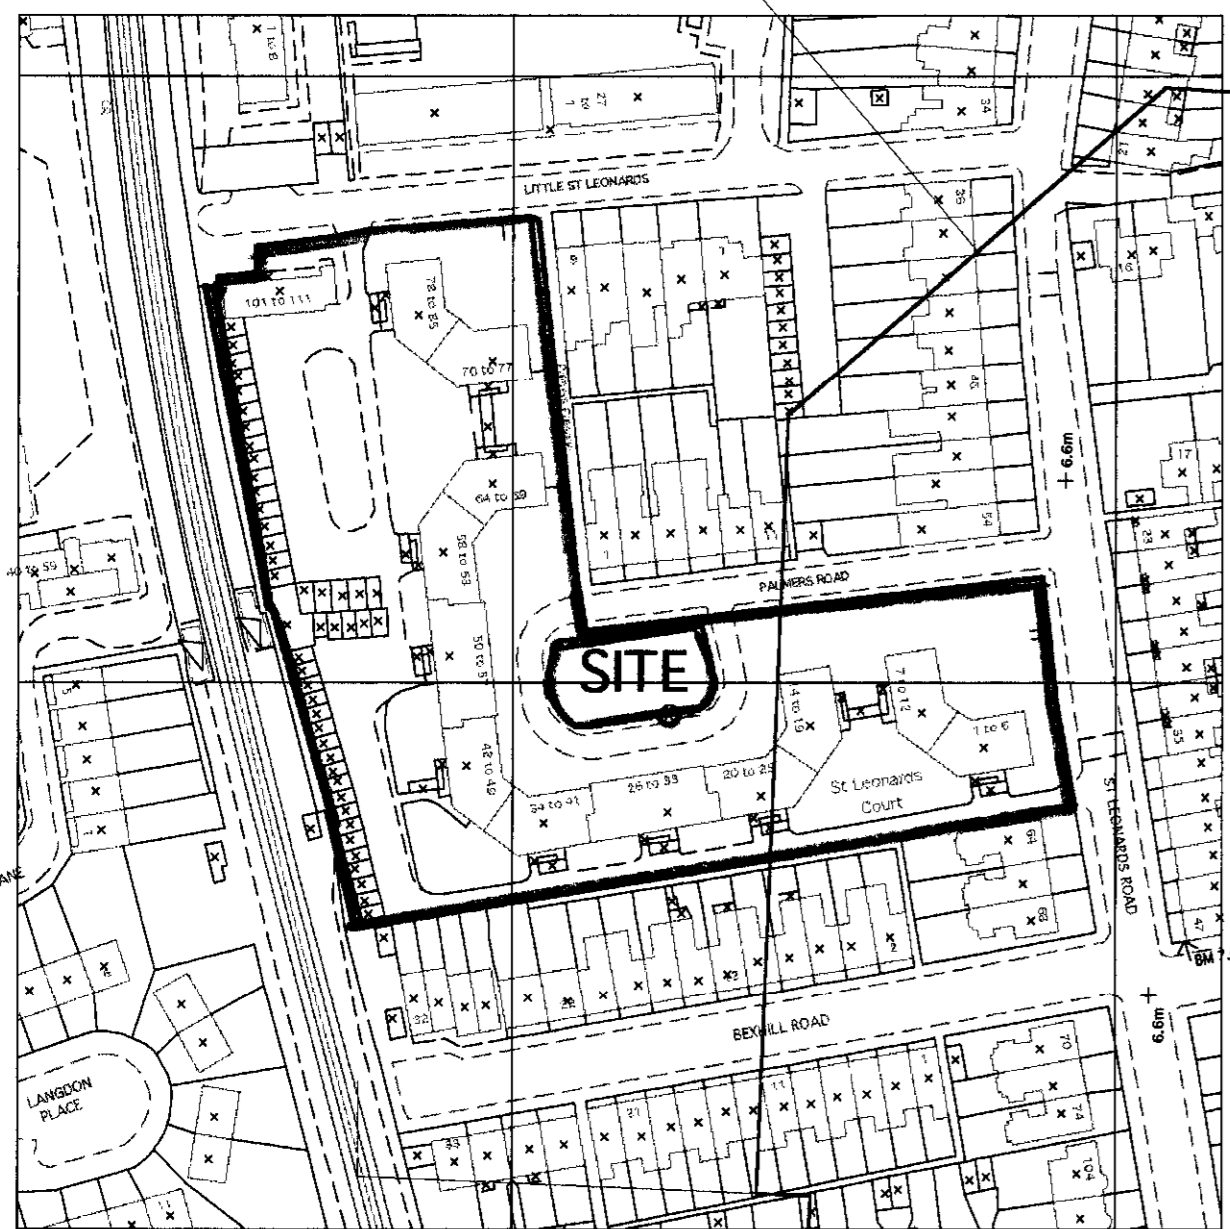

Crown Copyright 2006
 Reproduction in whole or in part is prohibited
 without the prior permission of Ordnance Survey.
 SITE LOCATION 1:1250 @ A1.

64 - 69

1

3

5

7

9

11

50 - 57

PALMERS ROAD

Line of existing chestnut trees

Outline of existing air shelter beneath grass.

ACCESS COVER

ACCESS COVER

ACCESS COVER

ACCESS COVER

Grassed area within brick wall approximately 800mm above pavement level.

Existing conical entrance pavilion.

Privet hedge surrounding raised grass area.

PRIVATE ACCESS TO ST. LEONARD'S COURT

42 - 49

14 - 19


26 - 33

ST. LEONARD'S COURT

20 - 25

34 - 41

Do not scale from this drawing.
 All dimensions to be checked on site before work commences.
 Copyright reserved.

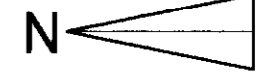

06/1925/FUL

LIPINSKI PATES
 CHARTERED ARCHITECTS

68a, Kelmescott Road, London SW11 6PT.
 Tel: 020 7738 9127.
 Fax: 020 7738 9128.
 e-mail: lpa@lipinskipates.co.uk

ST. LEONARD'S COURT
 EAST SHEEN, LONDON SW14
 PROPOSAL TO REFURBISH EXISTING
 AIR RAID SHELTER
 TO FORM TWO APARTMENTS

EXISTING SITE LAYOUT



Scale: 1:100 @ A1, 1:200 @ A3
 Date: June 2006.

06/697/01