


Waldegrave Business Park.

06/21/07 FUL

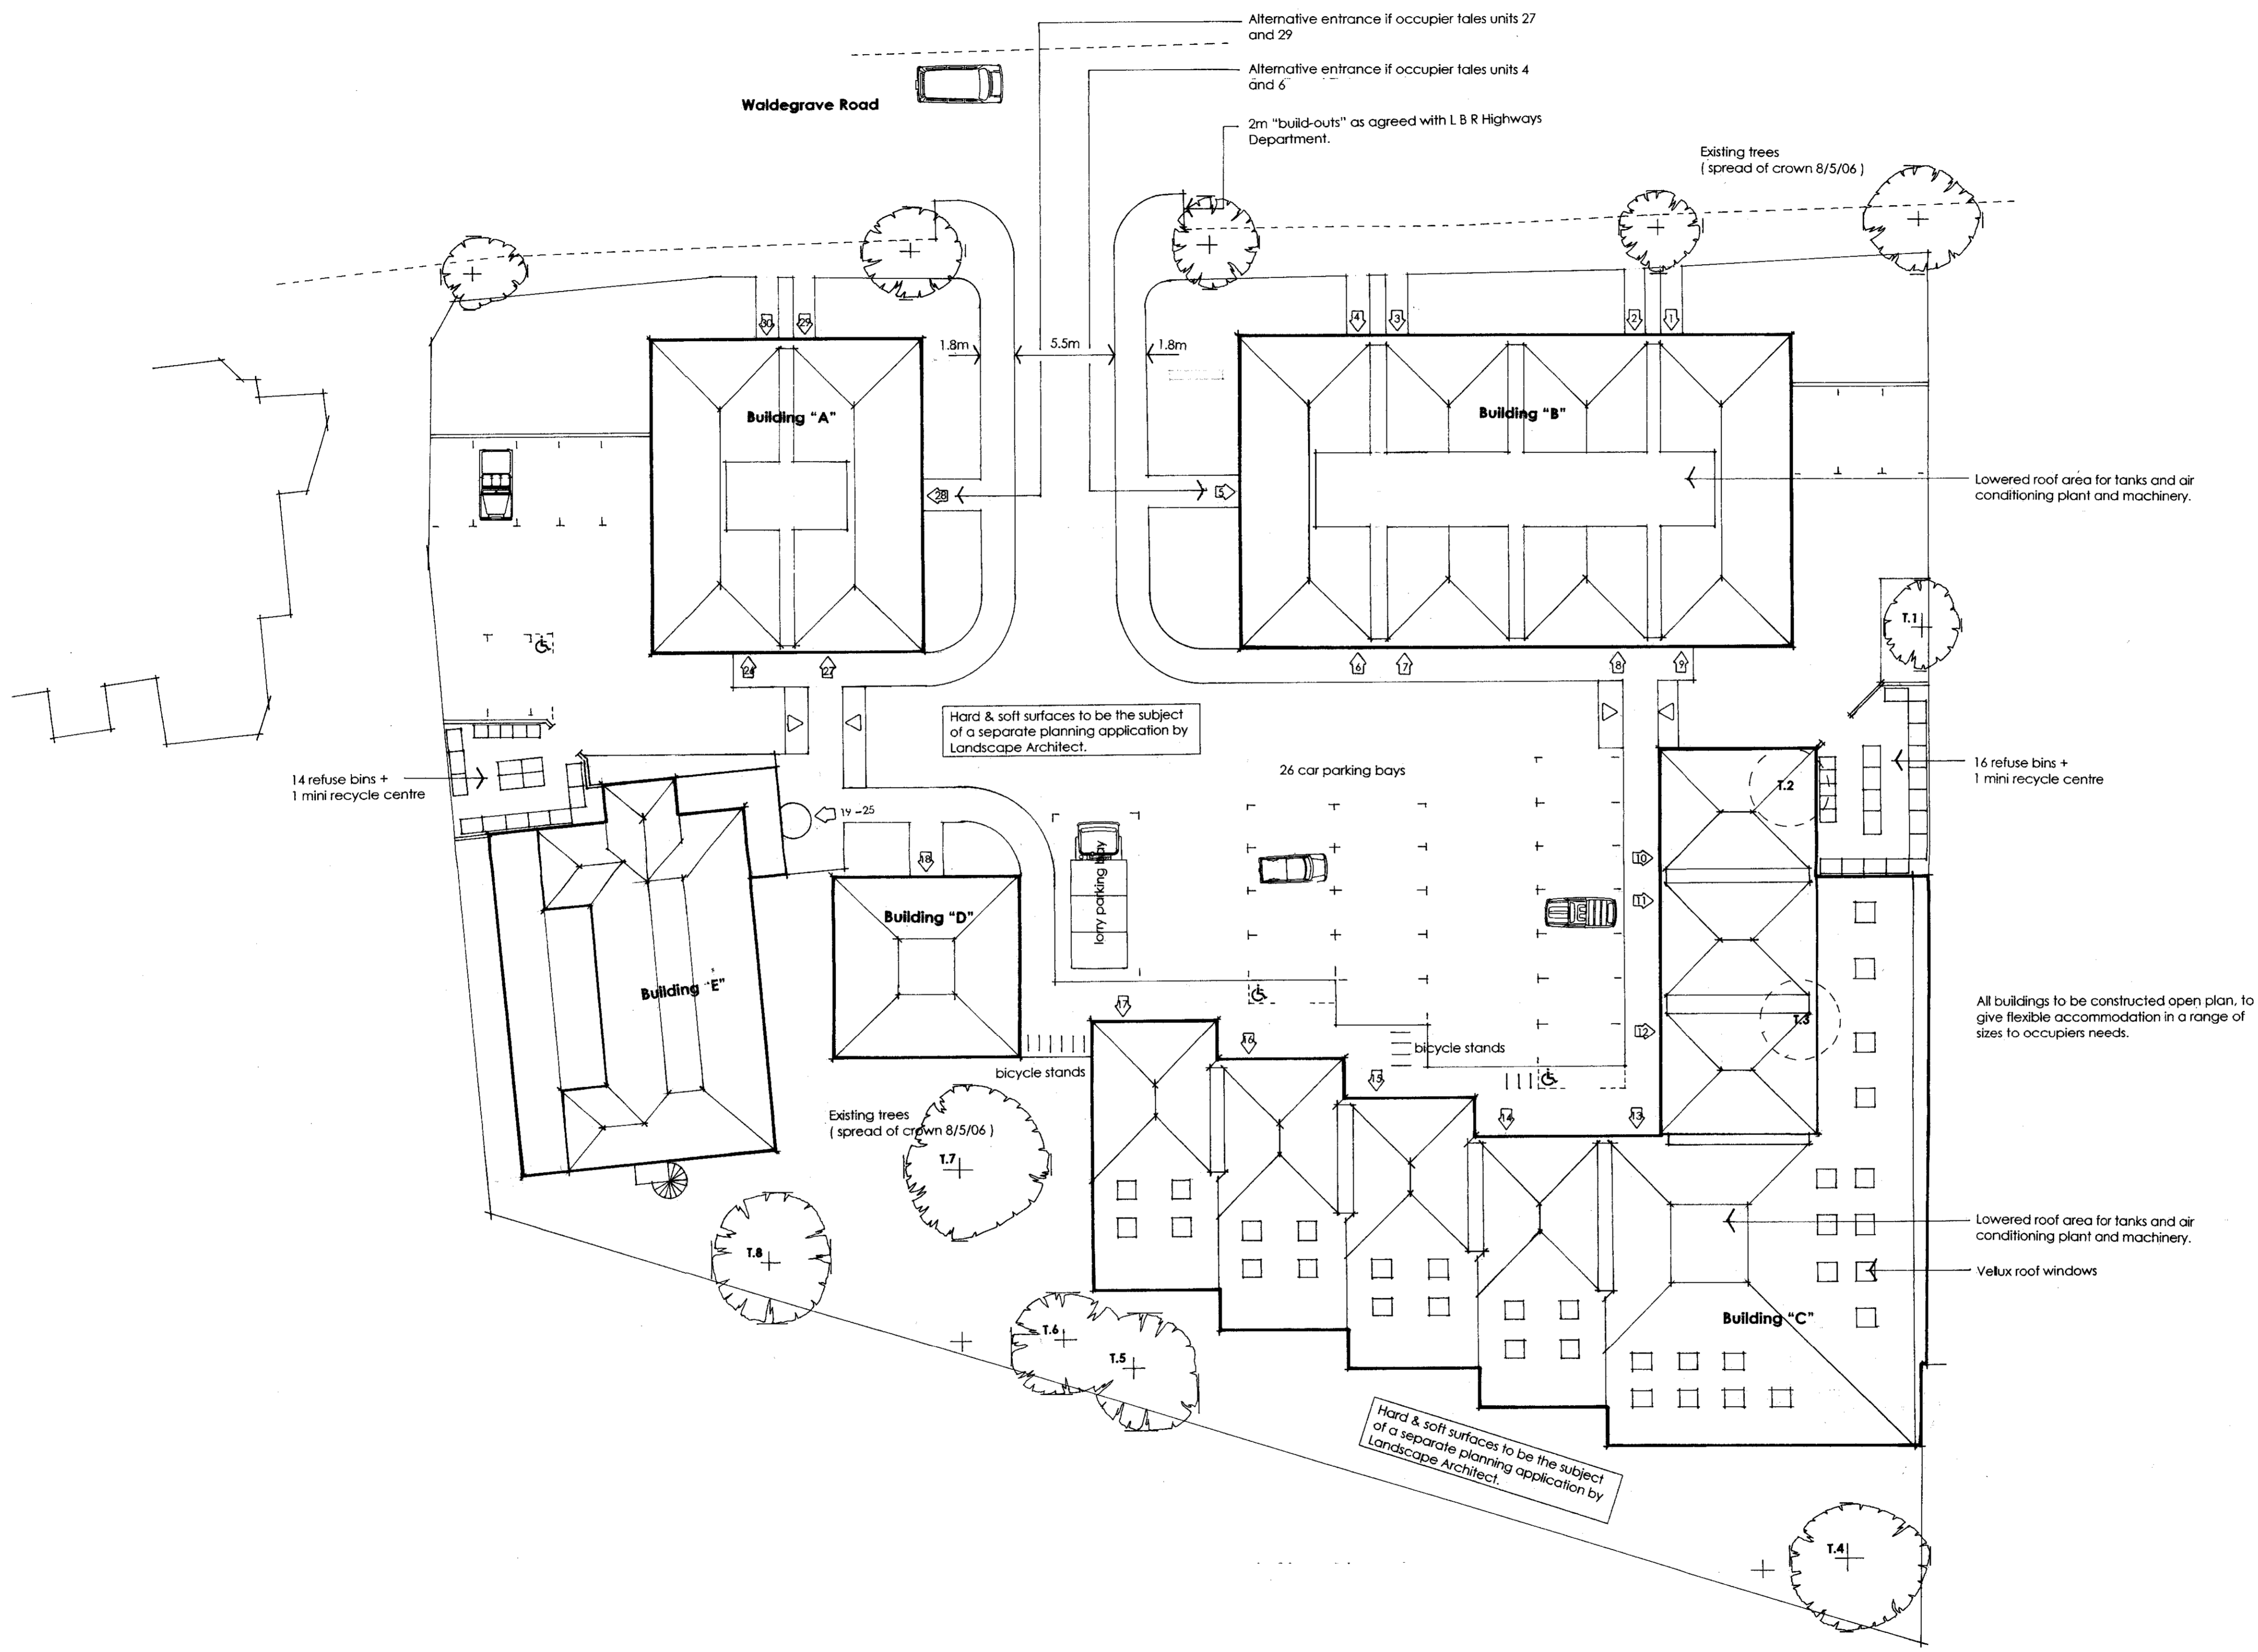

Site
**8 Waldegrave Road
 Teddington
 TW11 8LD**

Title
**Demolition of the existing and the
 erection of new Business Units of
 varying sizes.**

Proposal
Site Layout.

Scale	1 : 200 (@ A1)	Drawing Number	2
Date	May 2006		
Job number	502		

M.M. Cox
 properties limited

12 Castle Business Village Station Road Hampton TW12 2BX.
 T: 020 8979 8555 F: 020 8979 2164 M: info@mmcl.co.uk