
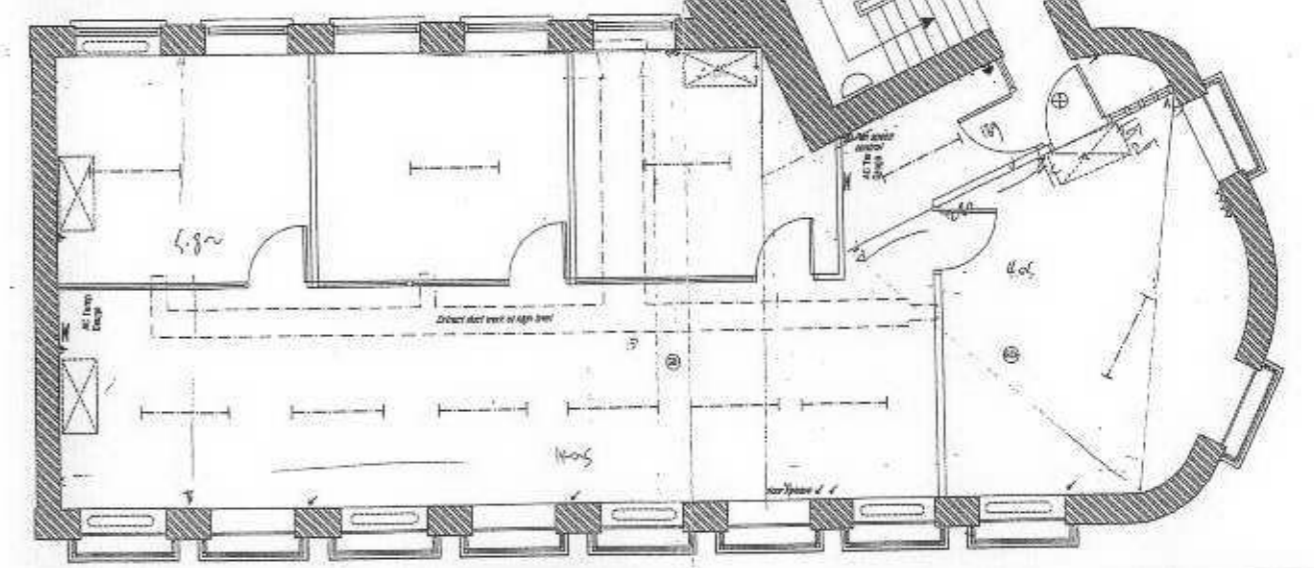
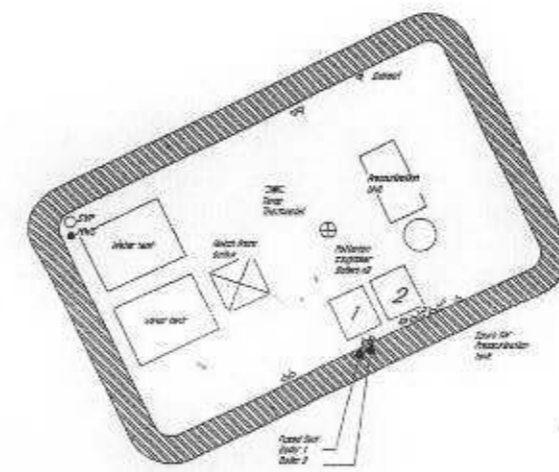



06/196 / CAG


16/06/2000

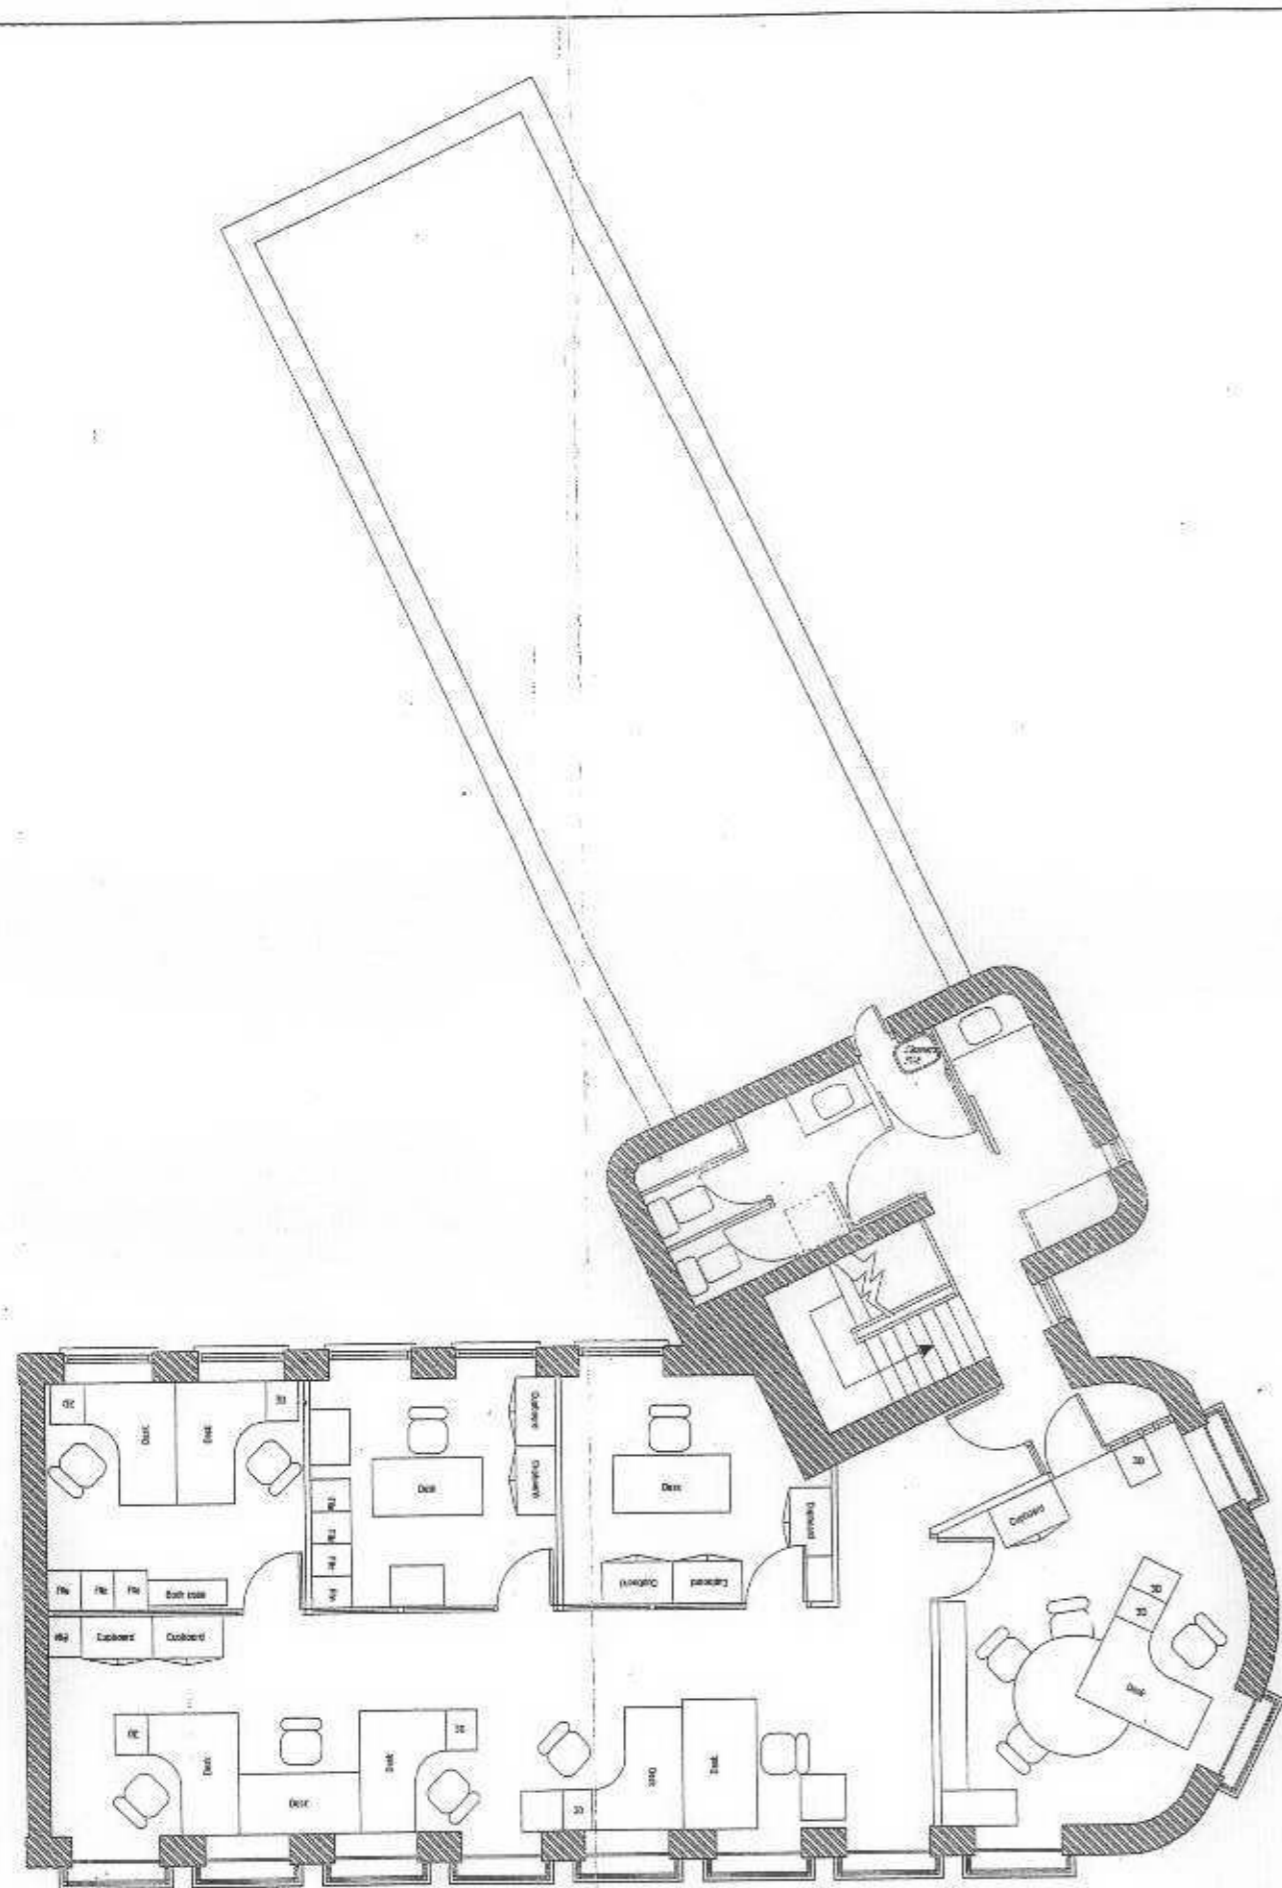

Drawn By	MBO	Client	RUB PUBLICATIONS LTD
Date	JANUARY 08	Job Title	EXISTING BUILDINGS SURVEY / SUFFIELD HOUSE
Scale	1:50	Drawing Title	SECOND FLOOR SURVEY / SPACE PLANNING / MECHANICAL & ELECTRICAL / PLANT ROOM
The Date	28 May 1998	Drawn No.	98100/07
File Name		Scale	1:50
© copyright - MD DESIGN ASSOCIATES 1998		 DESIGN ASSOCIATES Architects & Designers 24 Chesham Grove Reading RG2 9JY 01135 99433	
Note:	ALL dimensions must be checked on site and accepted from site drawing.		