



# Waldegrave Business Park.

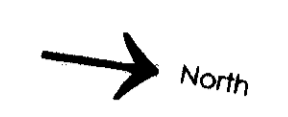

**NOTES :-**  
 For Section A A - see drawing number 4  
 For Section B B - see drawing number 9  
 For Section C C - see drawing number 9  
 For Section D D - see drawing number 6  
 For Section E E - see drawing number 11

## 5/2102/FUL

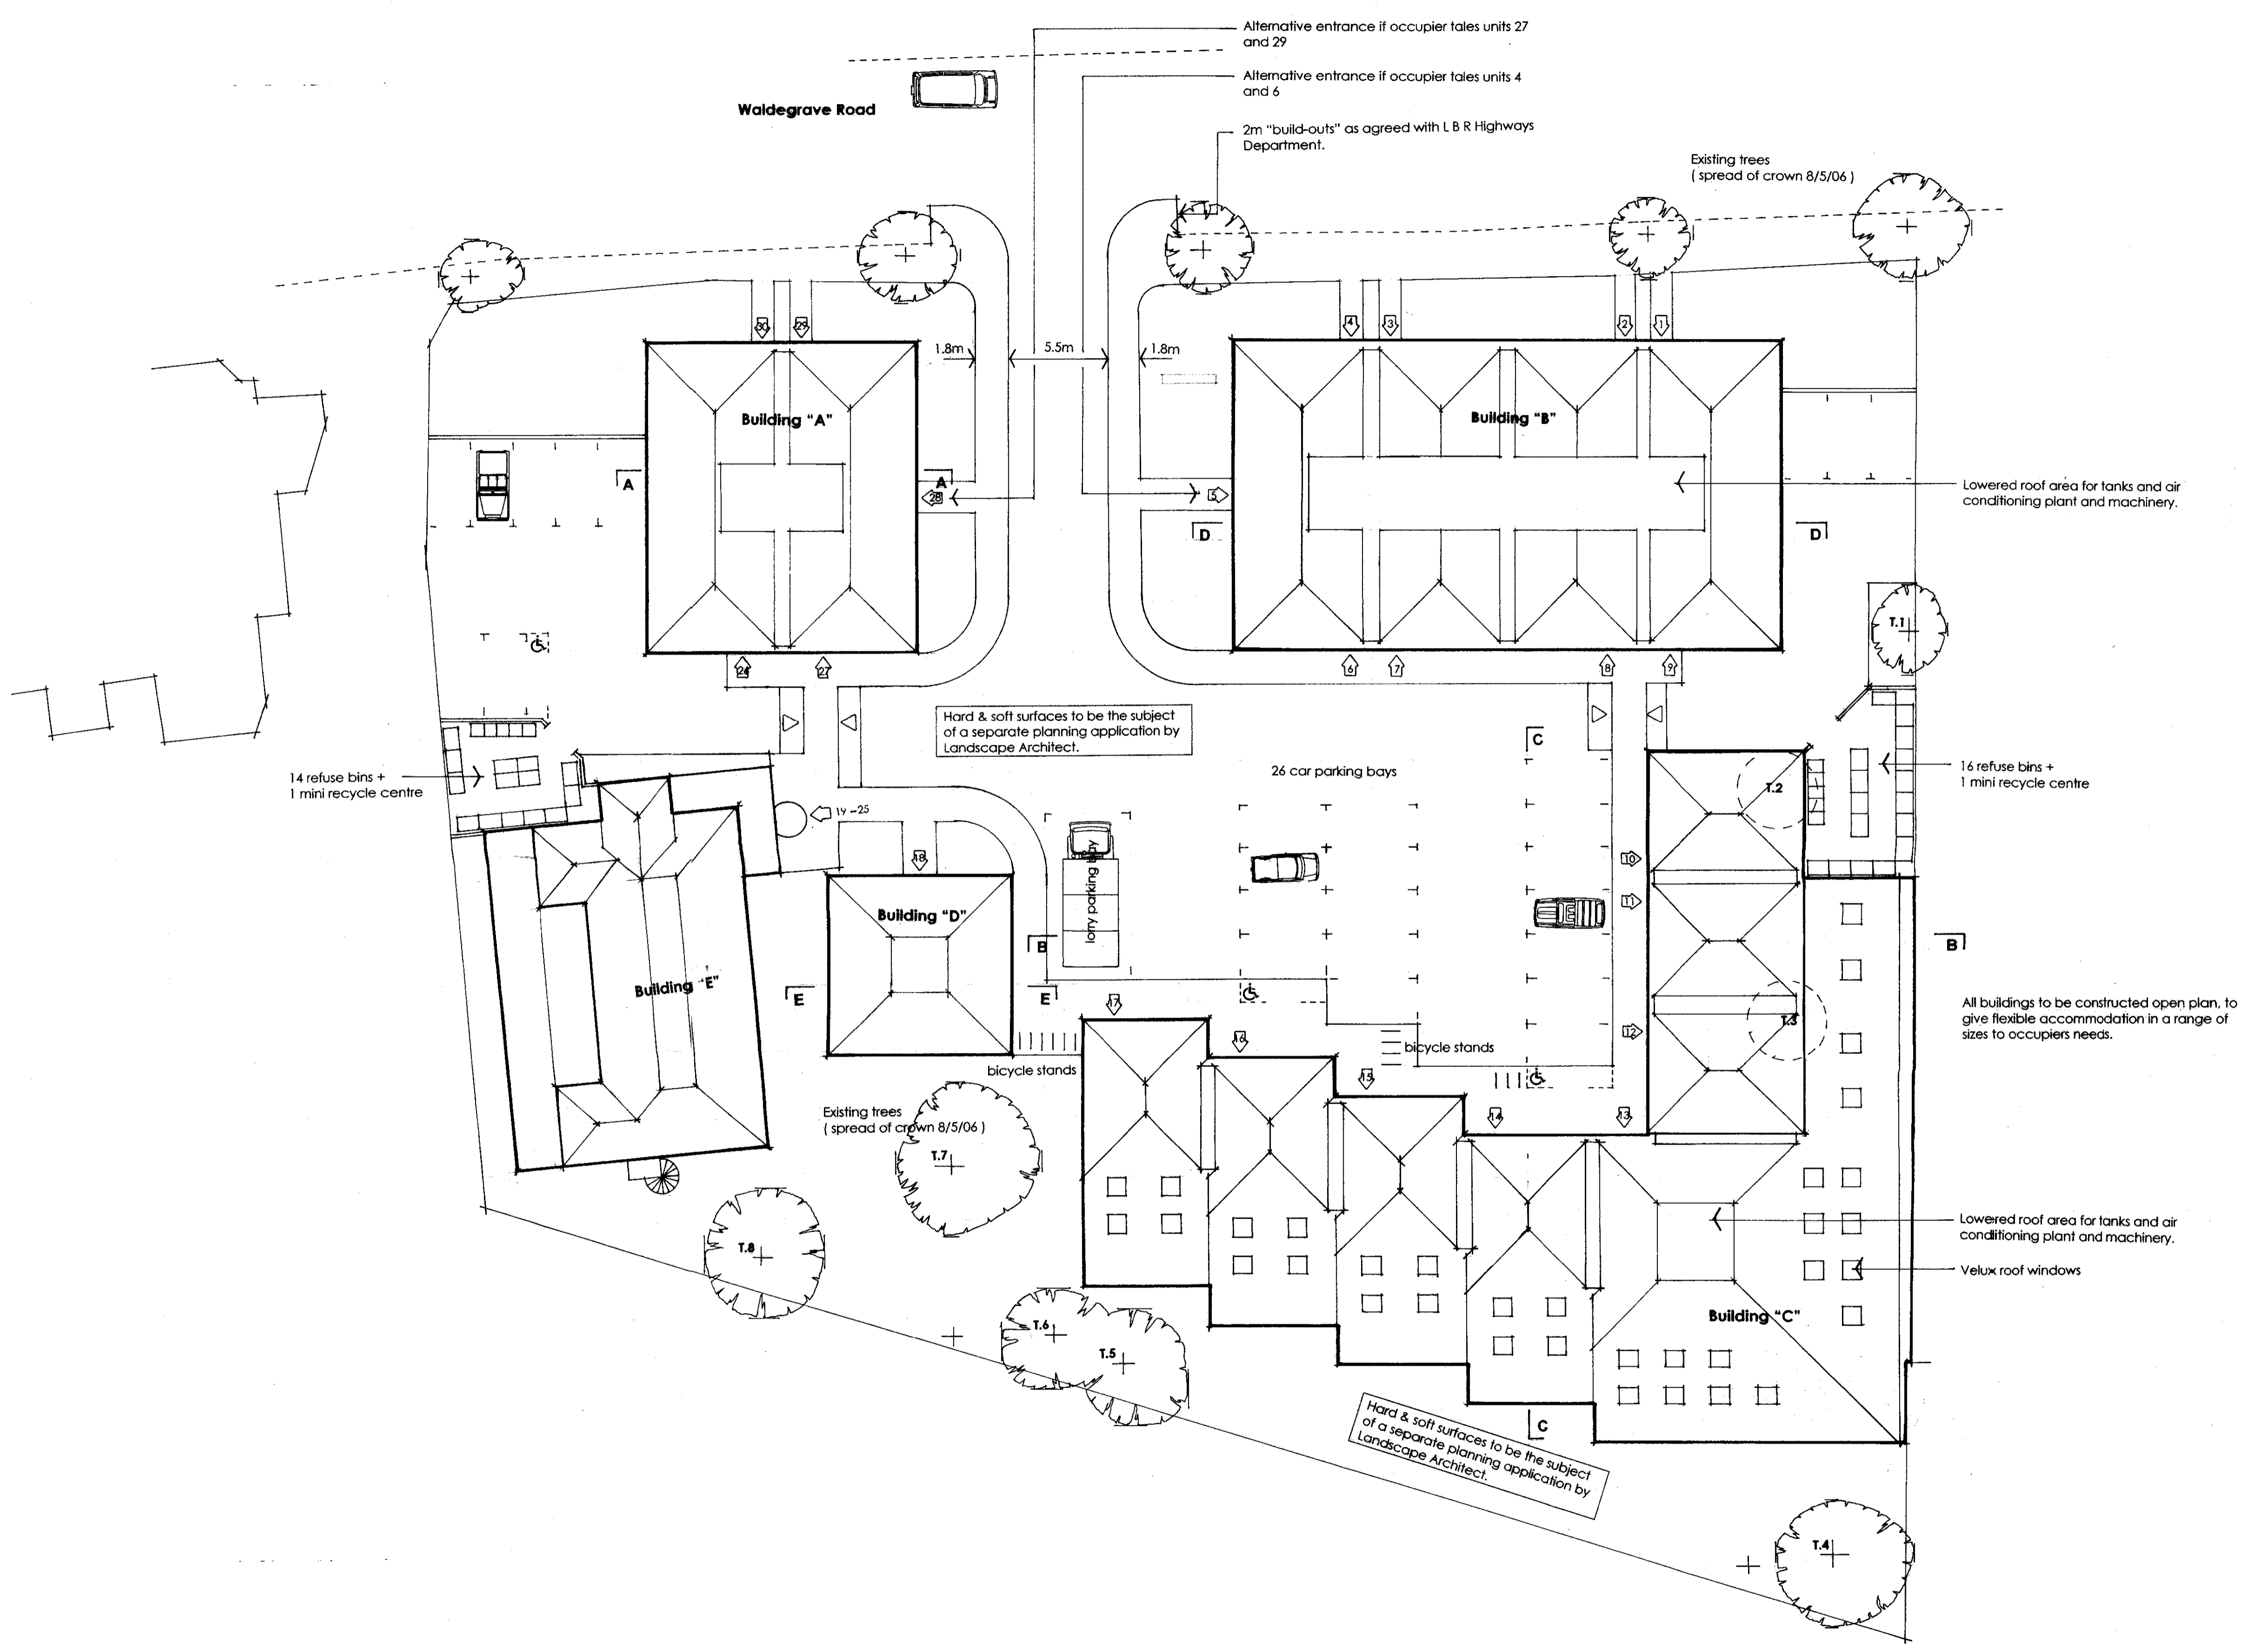

Revision "A" - 10/07/2006  
 Section lines & notes to relate sections to other drawings added.

Site  
**8 Waldegrave Road**  
**Teddington**  
**TW11 8LD**

Title  
**Demolition of the existing and the erection of new Business Units of varying sizes.**

Proposal  
**Site Layout.**

Scale	1:200 (@ A1)	Drawing Number <b>2 A</b>
Date	May 2006	
Job Number	502	

**M.M.Cox**  
 properties limited  
 12 Castle Business Village Station Road Hampton TW12 2BX.  
 T: 020 8979 8555 F: 020 8979 2164 M: info@m.m.cox.co.uk