
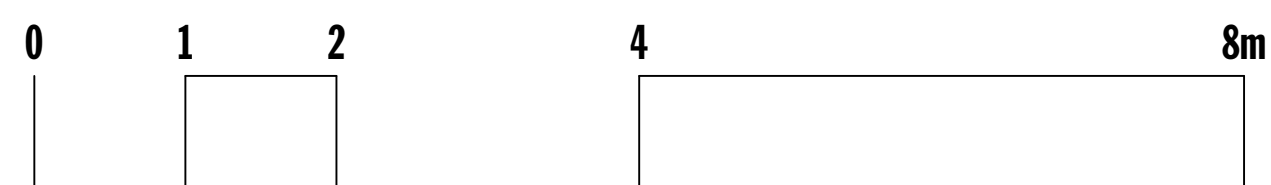


Materials:

Walls
Windows and doors
Cills, coping and trim
Rear bays
Rainwater pipe (rear)

Facing brick
Painted timber
Reconstituted stonework
Standing seam metal
Galvanised steel

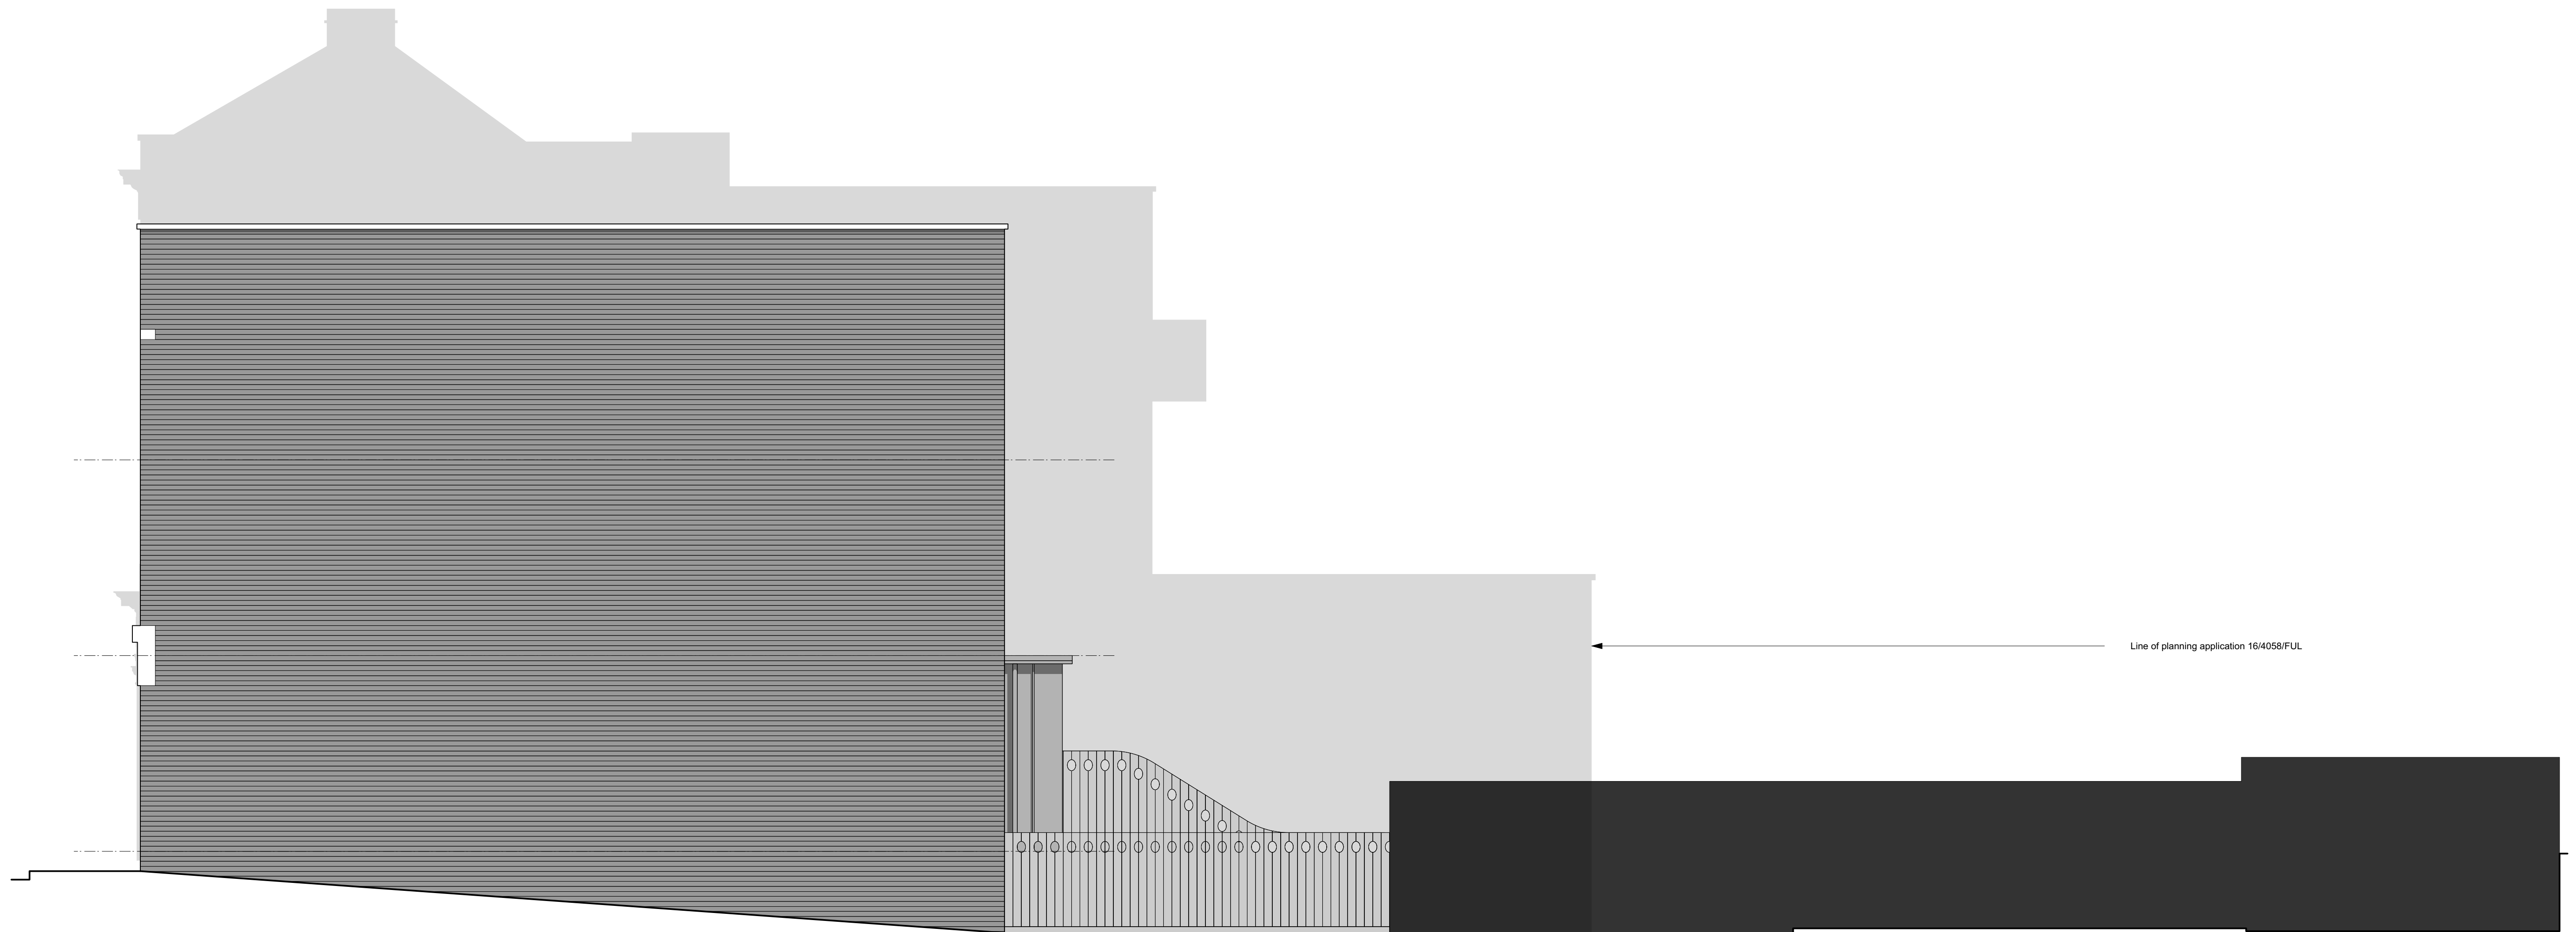

5 5 - 5 7 H I G H S T R E E T

HDH.43.10

SIDE (NW) ELEVATION

December 2017 scale 1:50 at A1

RIBA 
Chartered Practice


richard pain architect
richard pain architect
The Loft, Chillington, nr Kingsbridge, S Devon TQ2 3LX
tel: 01548 511551 e: richard.pain@connect.com m: 0773 641 4000