
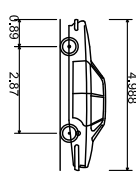
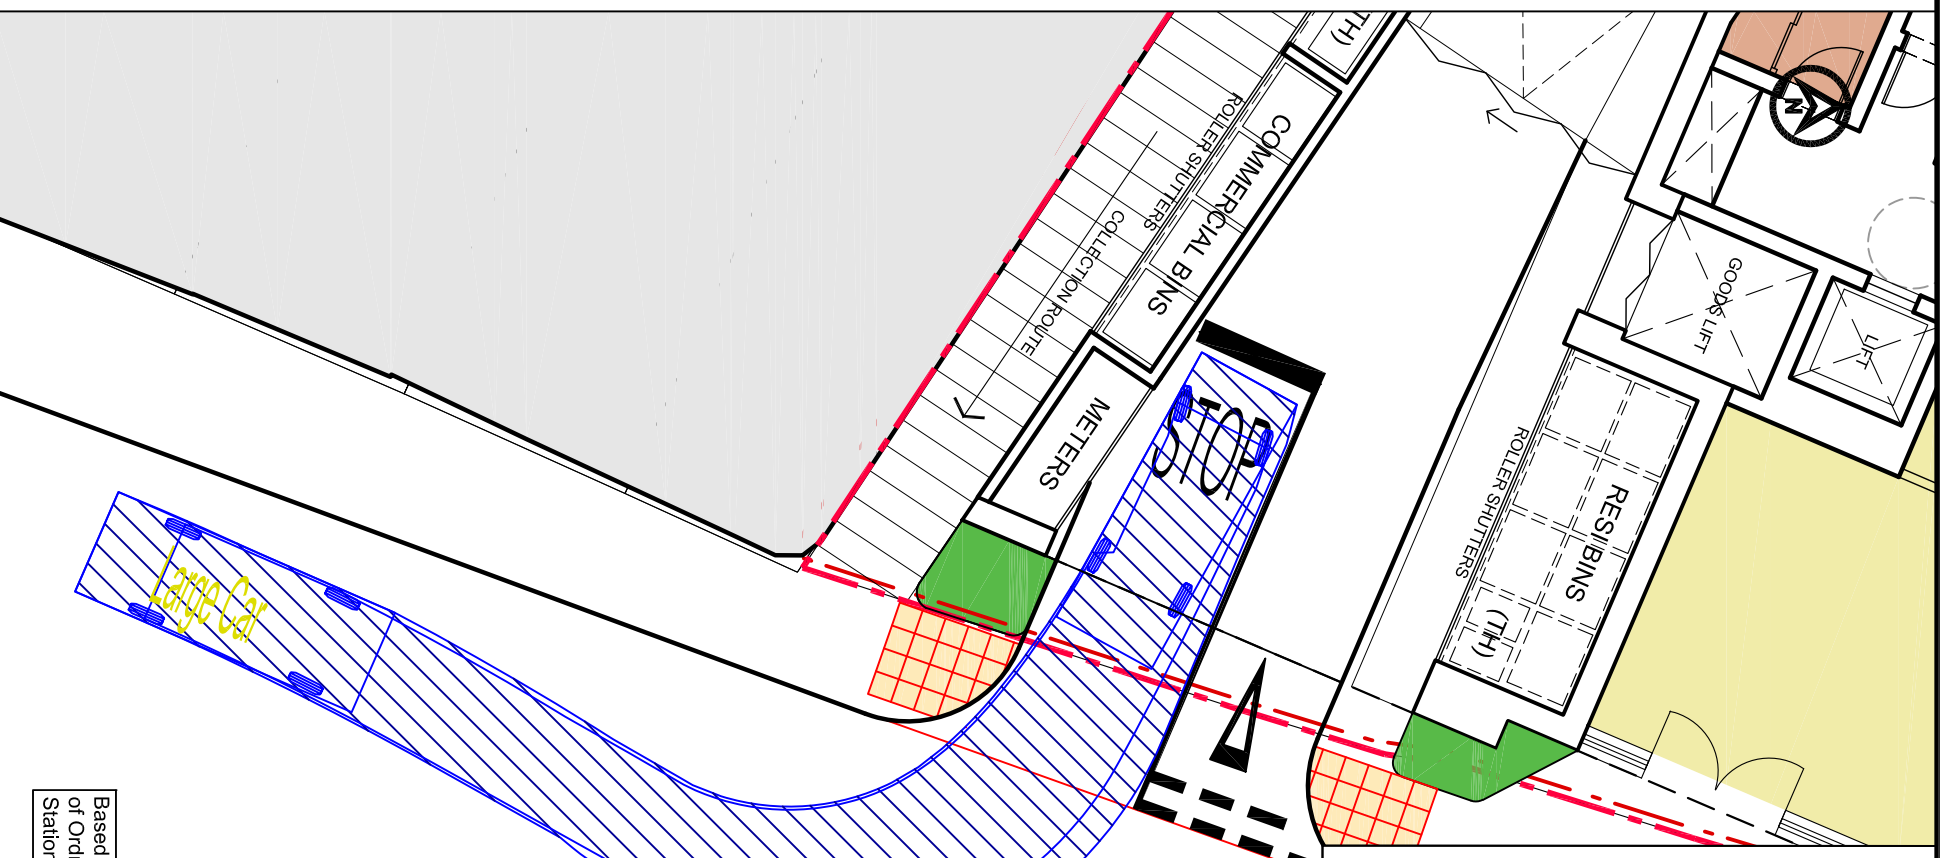


DO NOT SCALE

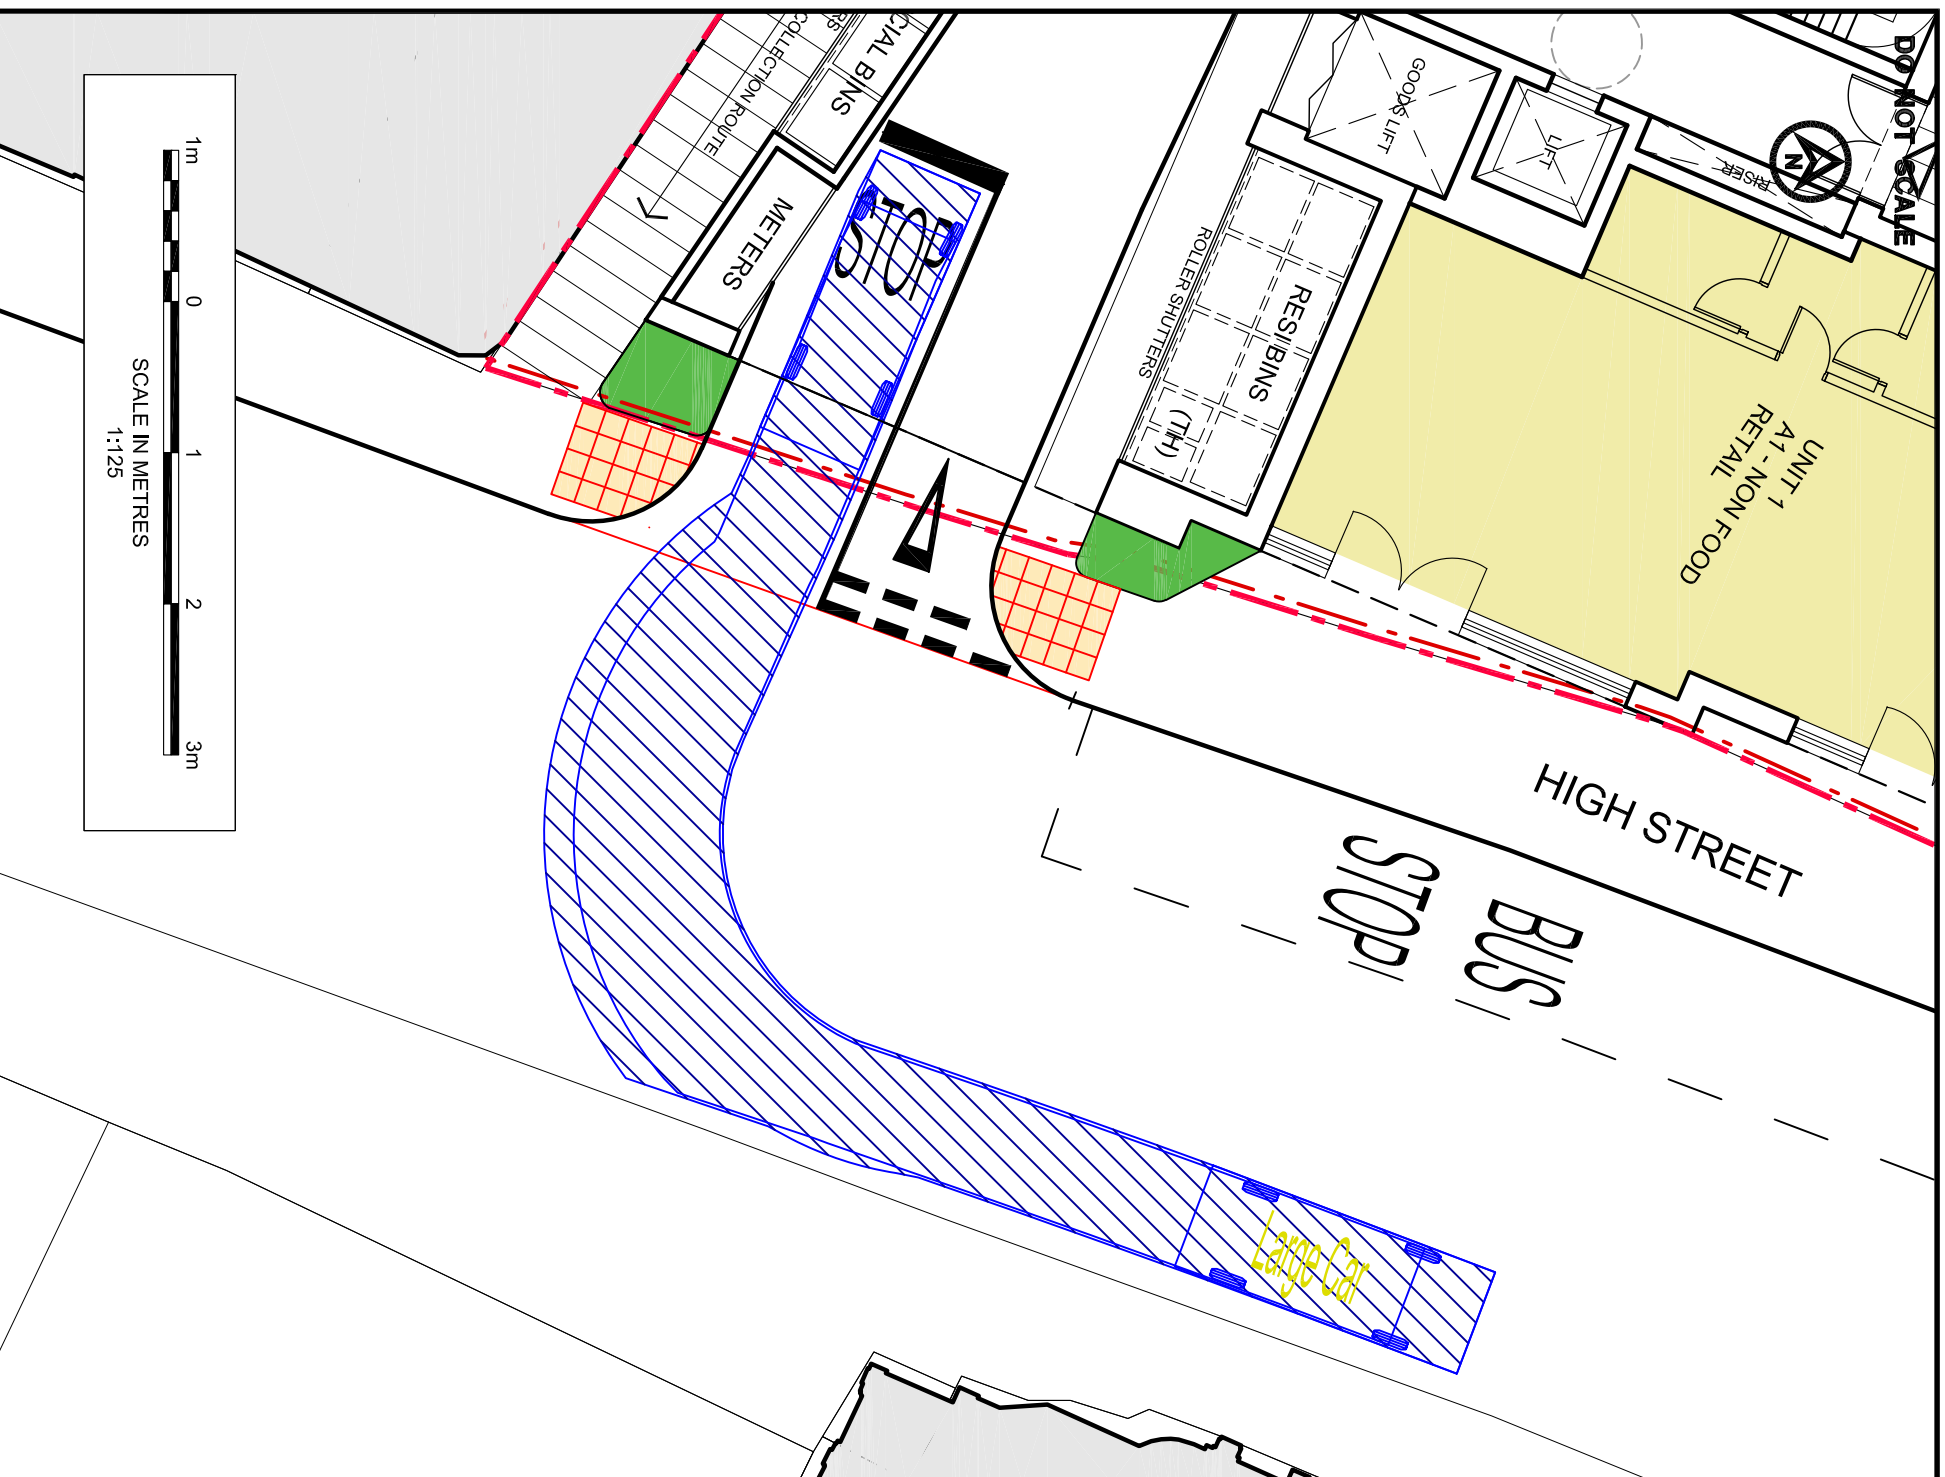

Large Car  
 Overall Length 4.988m  
 Overall Width 2.37m  
 Overall Body Height 1.793m  
 Min Body Ground Clearance 0.287m  
 Track Width 1.700m  
 Lock-to-lock time 4.00s  
 Curb to Curb Turning Radius 6.200m

Based upon Superplan Ordnance Survey® map with the permission of Ordnance Survey on behalf of The Controller of Her Majesty's Stationery Office. © Crown copyright AL 100017728 2016.

© HaskoningDHV UK Ltd.

TITLE  
**SWEPT PATH ANALYSIS**

PROJECT  
**63 HIGH STREET, HAMPTON HILL**



JOB No.	PB5253 A	DATE	30/11/2017	SCALE	1:125
DRAWN	JW	CHECKED	AW	PASSED	AW
AUTOCAD REF.		DRG No.	PB5253-SK03	REV	P4