




Stag Brewery, Mortlake

Application Drawings

For Reselton Properties

February 2018

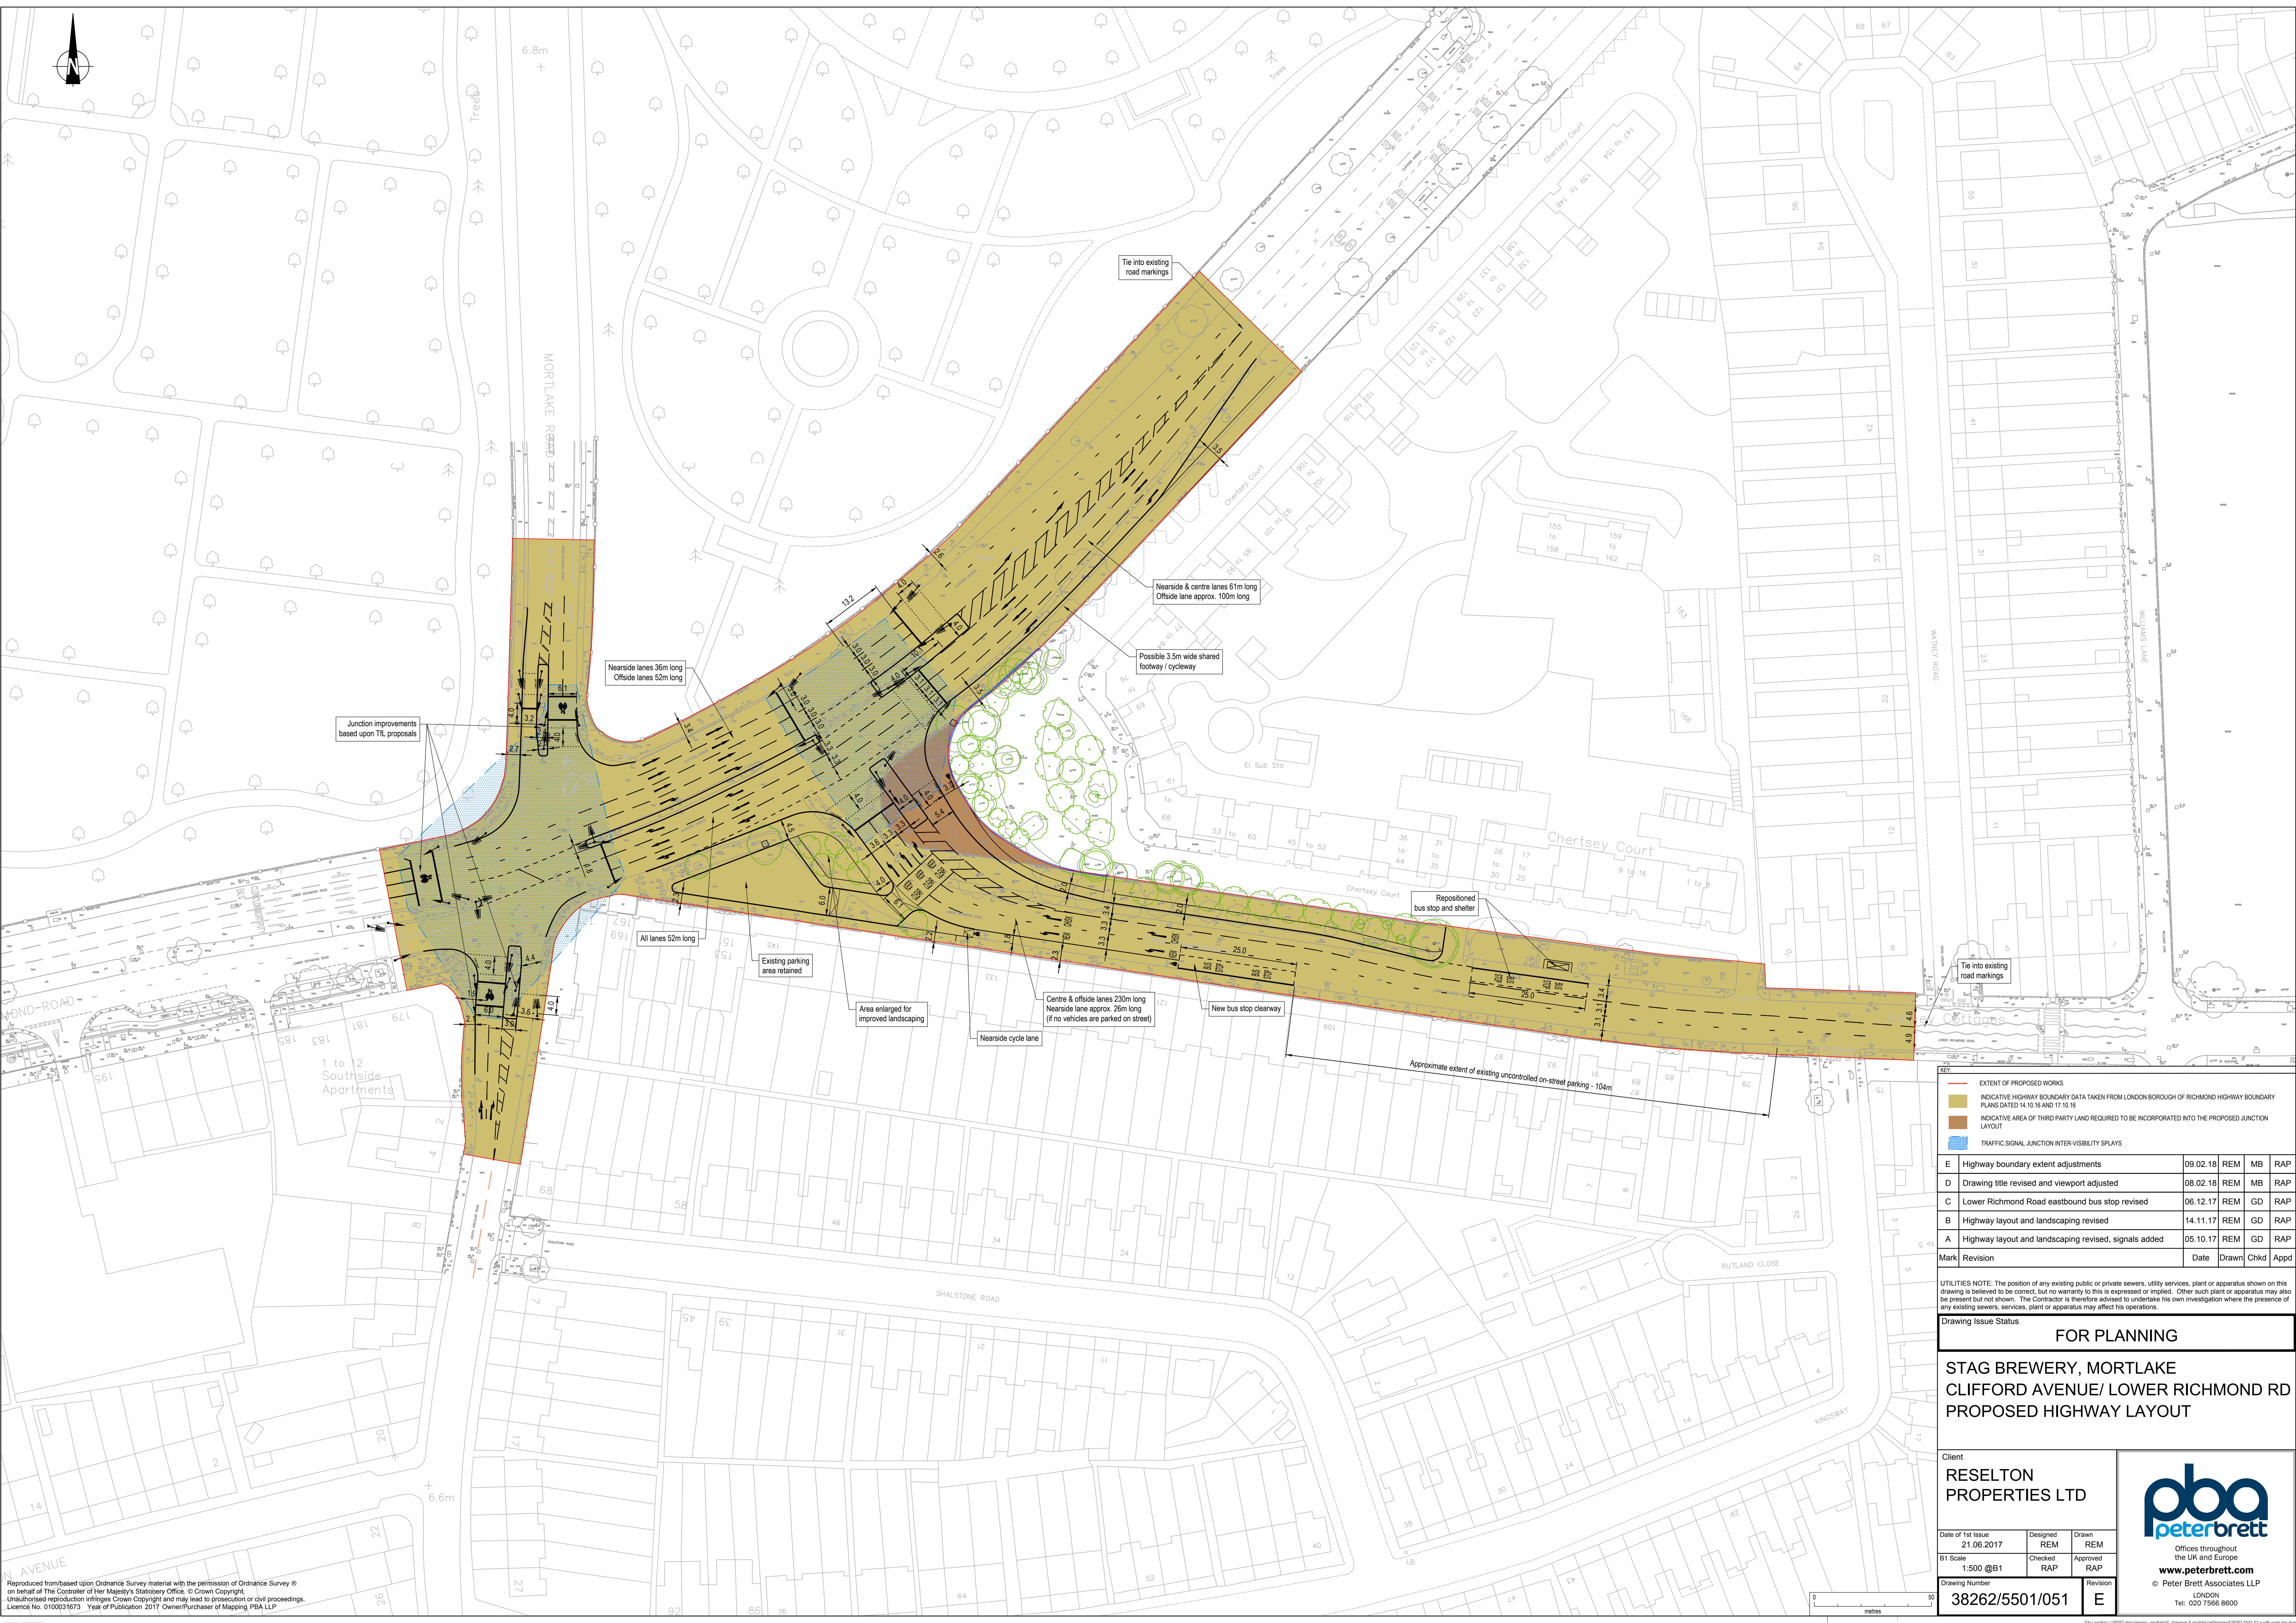

Reproduced from based upon Ordnance Survey material with the permission of Ordnance Survey © on behalf of The Controller of Her Majesty's Stationery Office. © Crown Copyright. Unauthorised reproduction infringes Crown Copyright and may lead to prosecution or civil proceedings. Licence No. 0100031673 Year of Publication 2017 Owner/Purchaser of Mapping PBA LLP

REV	DESCRIPTION	DATE	BY	CHKD	APPD
E	Highway boundary extent adjustments	09.02.18	REM	MB	RAP
D	Drawing title revised and viewport adjusted	08.02.18	REM	MB	RAP
C	Lower Richmond Road eastbound bus stop revised	06.12.17	REM	GD	RAP
B	Highway layout and landscaping revised	14.11.17	REM	GD	RAP
A	Highway layout and landscaping revised, signals added	05.10.17	REM	GD	RAP
Mark	Revision	Date	Drawn	Chkd	Appd

UTILITIES NOTE: The position of any existing public or private sewers, utility services, plant or apparatus shown on this drawing is believed to be correct, but no warranty to this is expressed or implied. Other such plant or apparatus may also be present but not shown. The Contractor is therefore advised to undertake his own investigation where the presence of any existing sewers, services, plant or apparatus may affect his operations.


Drawing Issue Status **FOR PLANNING**

**STAG BREWERY, MORTLAKE
CLIFFORD AVENUE/ LOWER RICHMOND RD
PROPOSED HIGHWAY LAYOUT**

Client
**RESELTON
PROPERTIES LTD**

Date of 1st Issue	Designed	Drawn
21.06.2017	REM	REM
B1 Scale	Checked	Approved
1:500 @B1	RAP	RAP
Drawing Number	Revision	
38262/5501/051	E	

Offices throughout the UK and Europe
www.peterbrett.com
© Peter Brett Associates LLP
LONDON
Tel: 020 7566 8600

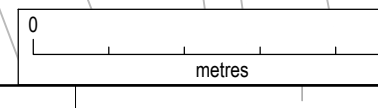

File Location: \\38262\stg\stg-brewery-mortlake\drawings & models\transport\38262_5501_51_v18_sch.dwg