
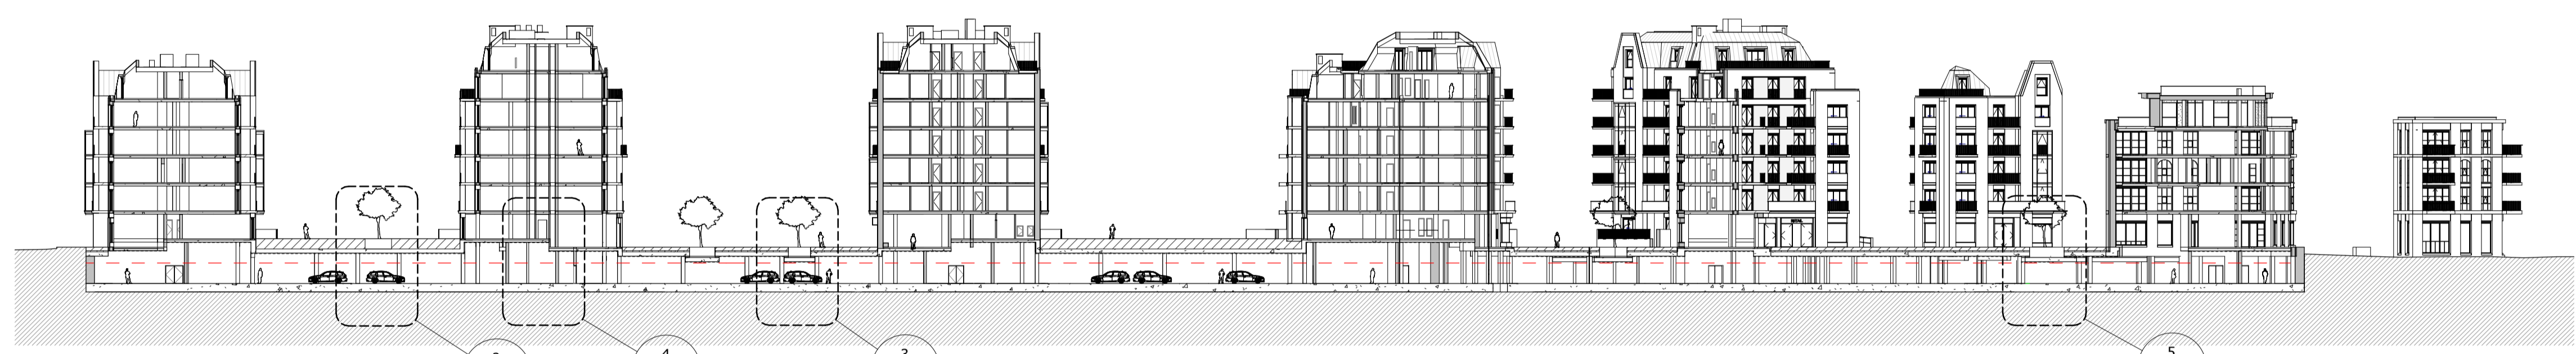
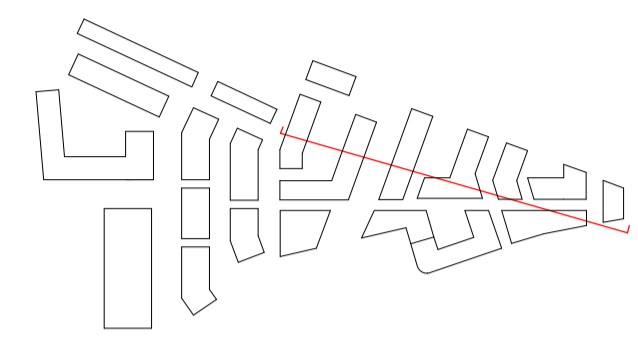


NOTES:  
 DO NOT SCALE FROM THIS DRAWING. ALL DIMENSIONS TO BE CHECKED ON SITE. ALL OMISSIONS AND DISCREPANCIES TO BE REPORTED TO THE ARCHITECT IMMEDIATELY.  
 ALL RIGHTS RESERVED. THIS WORK IS COPYRIGHT AND CANNOT BE REPRODUCED OR COPIED OR MODIFIED IN ANY FORM OR BY ANY MEANS, GRAPHIC ELECTRONIC OR MECHANICAL, INCLUDING PHOTOCOPYING WITHOUT THE WRITTEN PERMISSION OF SQUIRE AND PARTNERS ARCHITECTS.

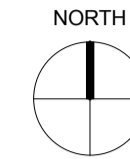


**1** Basement Section\_Phase 01\_002  
 1 : 500

**2**  
 C645\_Z1\_S\_B1\_002


**4**  
 C645\_Z1\_S\_B1\_002

**3**  
 C645\_Z1\_S\_B1\_002


**5**  
 C645\_Z1\_S\_B1\_002

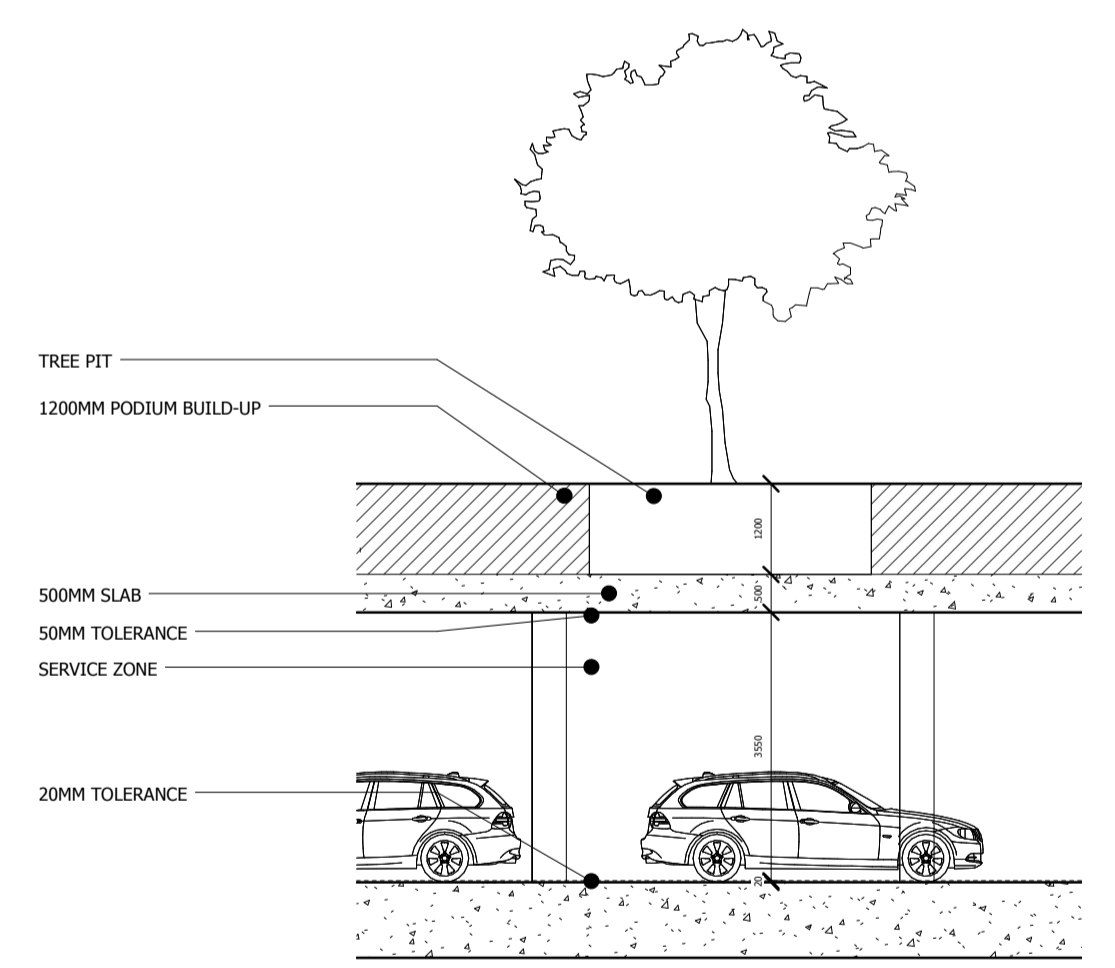


**2** Basement Section\_Development Area 01\_Podium  
 1 : 100

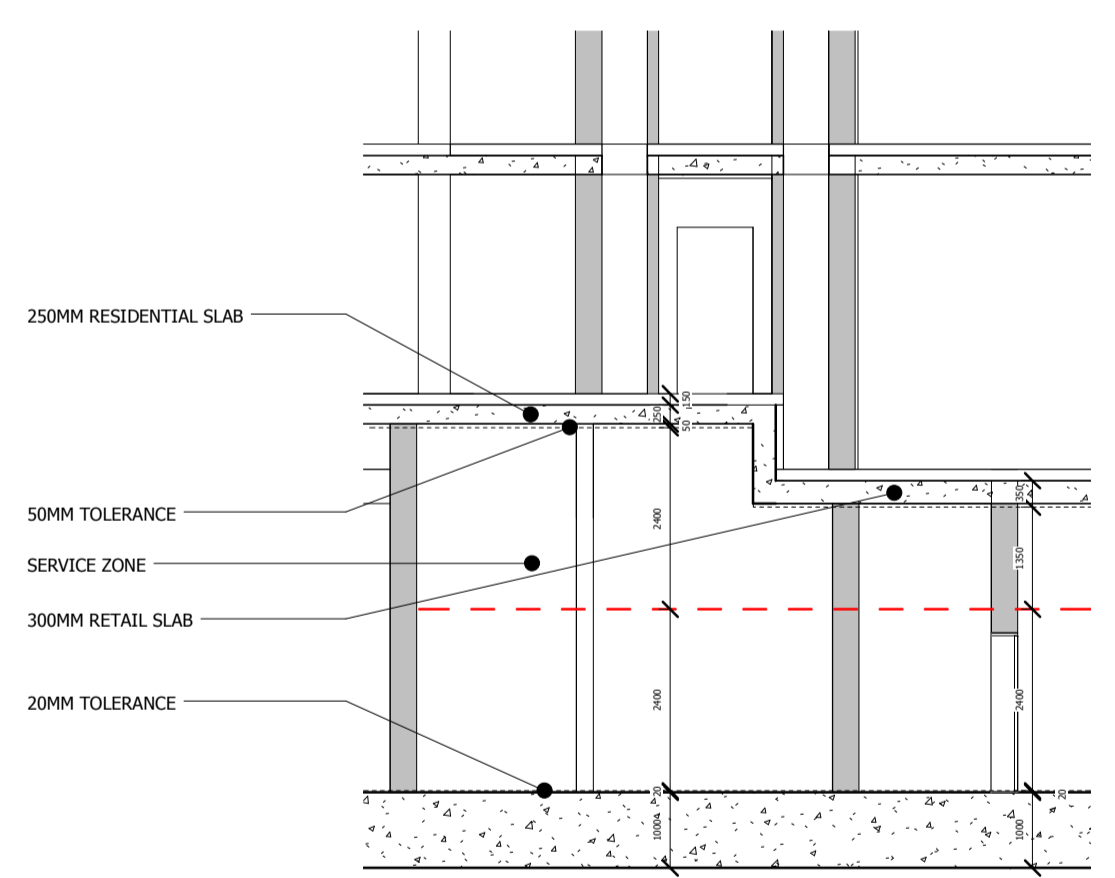

**4** Basement Section\_Development Area 01\_Slab Step  
 1 : 100

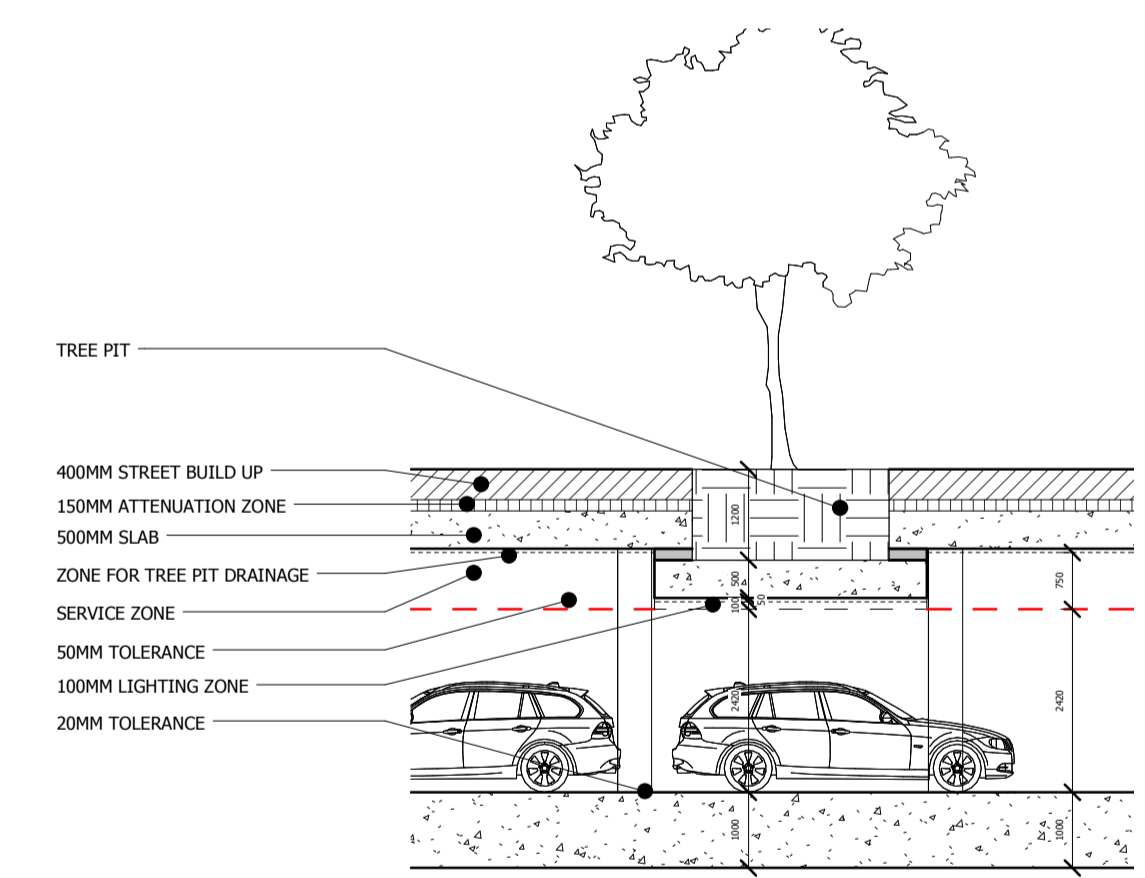

**3** Basement Section\_Development Area 01\_Boulevard  
 1 : 100

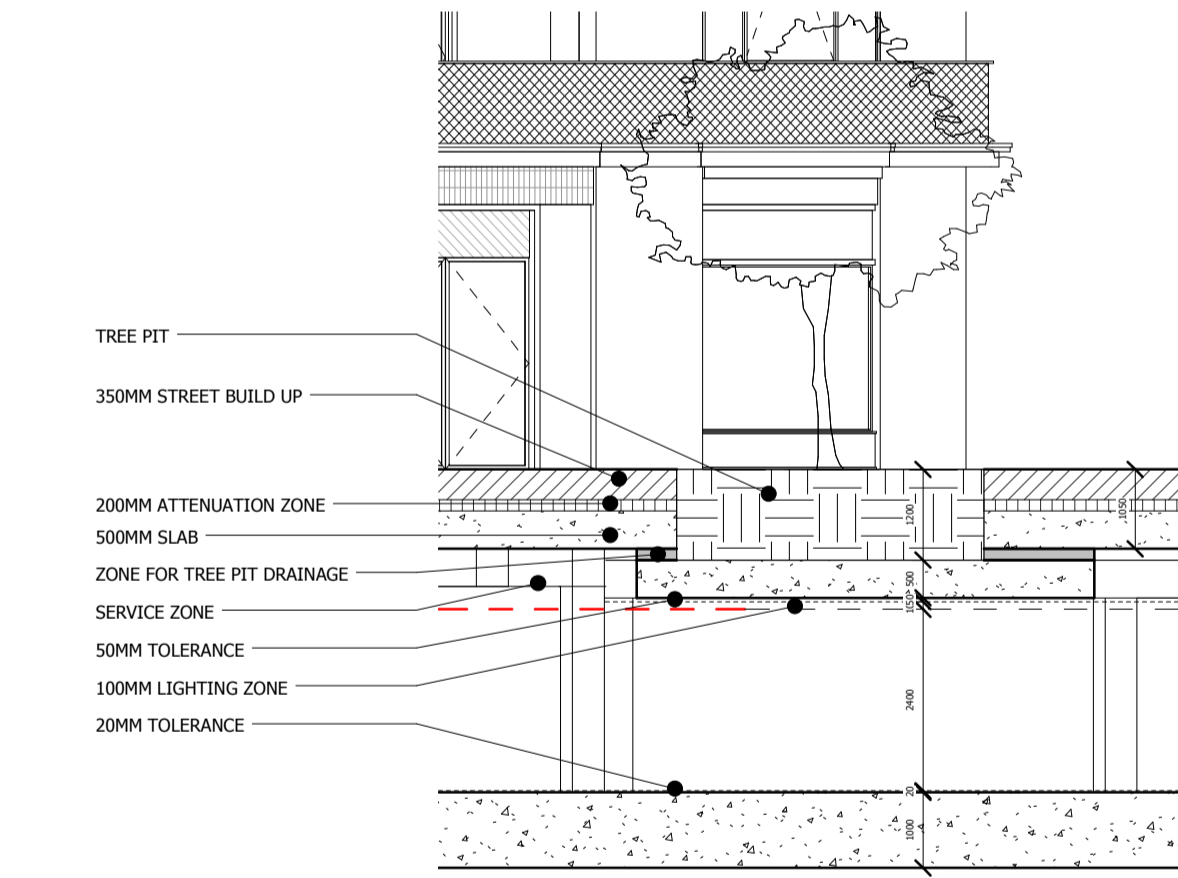

**5** Basement Section\_Development Area 01\_Main Street  
 1 : 100



PLANNING APPLICATION	29/03/18	BJ	-
Revision description	Date	Check	Rev

**SQUIRE & PARTNERS**

The Department Store  
 248 Ferndale Road London SW9 8FR  
 T: 020 7278 5555 F: 020 7239 0495

info@squireandpartners.com  
 www.squireandpartners.com

Project  
**Stag Brewery**  
 Richmond

Drawing  
**PROPOSED DEVELOPMENT AREA 01**  
**BASEMENT SECTION BB**

Drawn	Date	Scale
KHO	29/03/18	As indicated @ A1 @ A3
Job Number	Drawing number	Revision
16019	C645_Z1_S_B1_002	-